
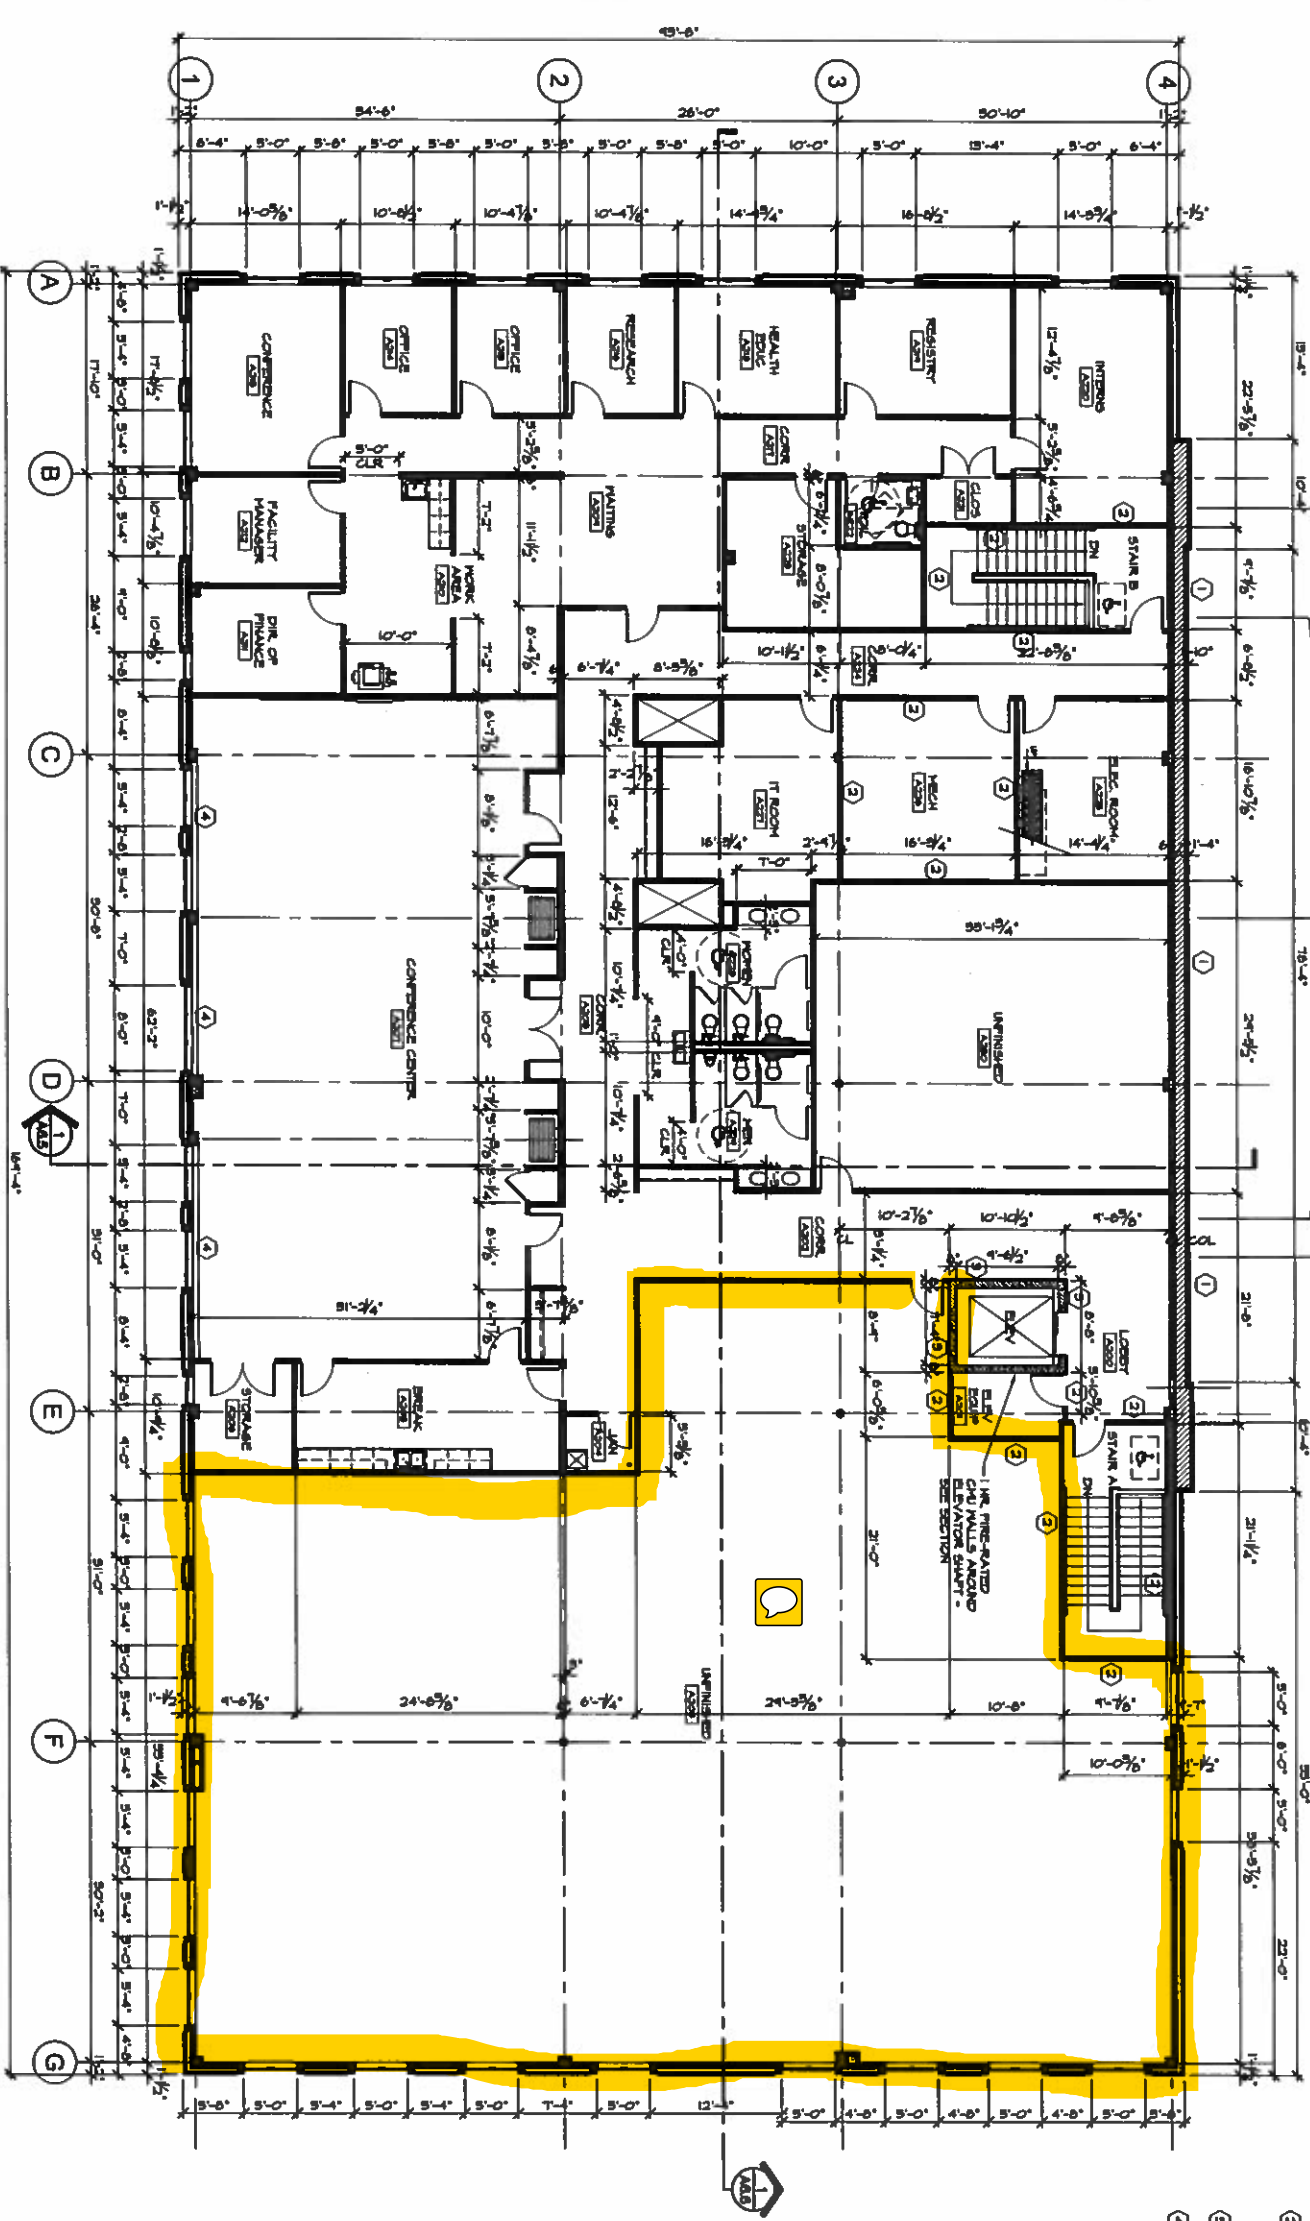


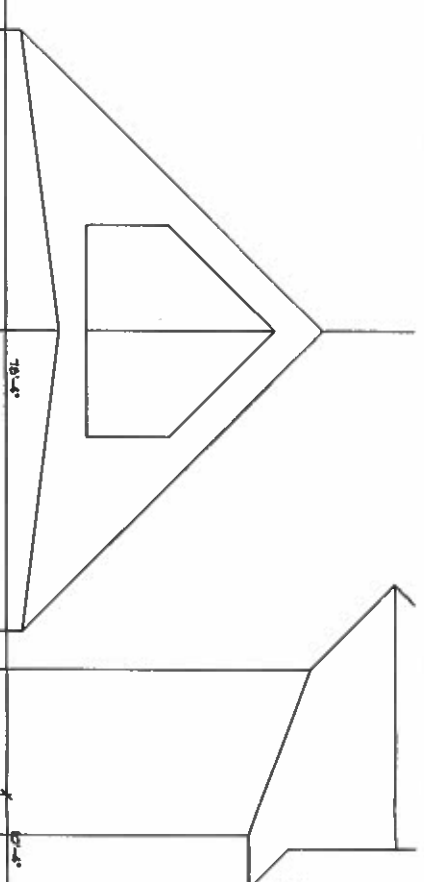

- GENERAL NOTES - FLOOR PLANS**
- TYPICAL NEW INTERIOR WALL CONSTRUCTION TO BE 5/8" TYPE 'X' GWS EACH SIDE OF 5.50" STEEL STUDS (6" STEEL STUDS WHERE INDICATED) AT 16" O.C. - CARRY STUDS TO STRUCTURE ABOVE AND CARRY GWS TO 6" MIN ABOVE CEILING - TYPICAL UNLESS OTHERWISE NOTED
 - SEE DETAIL NOTES FOR FIRE-RATED WALL CONSTRUCTION
 - SEE EXTERIOR WALL SECTIONS AND DETAILS FOR EXTERIOR WALL CONSTRUCTION - TYPICAL
 - DIMENSIONS ARE TO FACE OF STUDS UNLESS OTHERWISE NOTED

- KEYED NOTES - FLOOR PLANS**
- 1 5/8" PRE-CASTED FIRE WALL - SEE DETAIL 1 ON SHEET A10 FOR FIRE WALL CONSTRUCTION
 - 2 1 1/2" PRE-CASTED WALL CONSTRUCTION TO BE 5/8" TYPE 'X' GWS EACH SIDE OF 5.50" STEEL STUDS AT 16" O.C. - CARRY STUDS TO DECK ABOVE - FILL STUDS WITH BATT INSULATION
 - 3 5/8" TYPE 'X' GWS ON 1 1/2" Z-CHANNELS CHANNELS - TYPICAL AROUND ELEVATOR
 - 4 REUSE EXISTING PIN TIE CABINET OR PROVIDE NEW TO MATCH EXISTING


SECOND FLOOR DIMENSION PLAN

SCALE 1/8" = 1'-0"



THE DIMENSIONS SHOWN ARE REASONABLY ACCURATE, BUT IT IS THE RESPONSIBILITY OF THE CONTRACTOR TO VERIFY ALL DIMENSIONS SHOWN ON THE DRAWINGS AND TO CHECK WITH ALL PORTIONS OF THE WORK PRIOR TO PROCEEDING WITH CONSTRUCTION OR AUTHORIZING FABRICATION. NOTIFY THE ARCHITECT IF CLARIFICATION OR OR REVISION TO ANY INFORMATION SHOWN IS REQUIRED.

© 2012 RUSSEL L. FRANCOIS

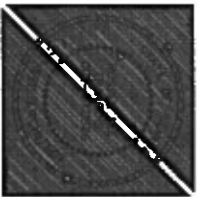

GENERAL NOTES - FLOOR PLANS

- TYPICAL NON INTERIOR WALL CONSTRUCTION TO BE 5/8" TYPE 1X 6WS EACH SIDE OF 3 5/8" STEEL STUDS (6" STUDS STUDS WERE INDICATED) AT 16" C.C. AND TO 6" MIN ABOVE CEILING - TYPICAL DETAILS OTHERWISE NOTED
- SEE KEYED NOTES FOR PRE-CASTED WALL CONSTRUCTION
- SEE EXISTING WALL SECTIONS AND DETAILS FOR EXISTING WALL CONSTRUCTION - TYPICAL
- DIMENSIONS ARE TO FACE OF STUDS UNLESS OTHERWISE NOTED

KEYED NOTES - FLOOR PLANS

- 1 2 HR. PRE-CASTED FIRE WALL - SEE DETAIL 1 ON SHEET A13 FOR FIRE WALL CONSTRUCTION
- 1 1/2" PRE-CASTED WALL CONSTRUCTION TO BE 5/8" TYPE 1X 6WS EACH SIDE OF 3 5/8" STUDS AT 16" O.C. - CARRY STUDS AND GWS TO DECK ABOVE - FILL STUDS WITH BATT INSULATION
- 5/8" TYPE 1X 6WS ON 1" Z-CHANNEL CHANNELS - TYPICAL ACROSS ELEVATION
- FILL IN EXISTING OPENINGS WHERE WINDOWS ARE REMOVED WITH 2X6 STUDS AND BRACING TO MATCH EXISTING CONSTRUCTION
- REUSE EXISTING PIN TIE CABINET OR PROVIDE NEW TO MATCH EXISTING

NOTE:
DIMENSIONS ON SHEET A41
FOR PORTS COORDINATE DIMENSIONS

PORTS COORDINATE

FIRST FLOOR DIMENSION PLAN (NORTH)

SCALE: 1/8" = 1'-0"




WATCHLINE A

CHANCE

WATCHLINE B

2012 RUSSEL L. FRANCOIS

THE DIMENSIONS SHOWN ARE REASONABLY ACCURATE, BUT IT IS THE RESPONSIBILITY OF THE CONTRACTOR TO VERIFY ALL DIMENSIONS SHOWN ON THE DRAWINGS AND TO CHECK WITH ALL PORTIONS OF THE WORK PRIOR TO PROCEEDING WITH CONSTRUCTION OR AUTHORIZING FABRICATION. VERIFY THE ACCURACY & CLARIFICATION OF OR REVISION TO ANY INFORMATION SHOWN IS REQUIRED.

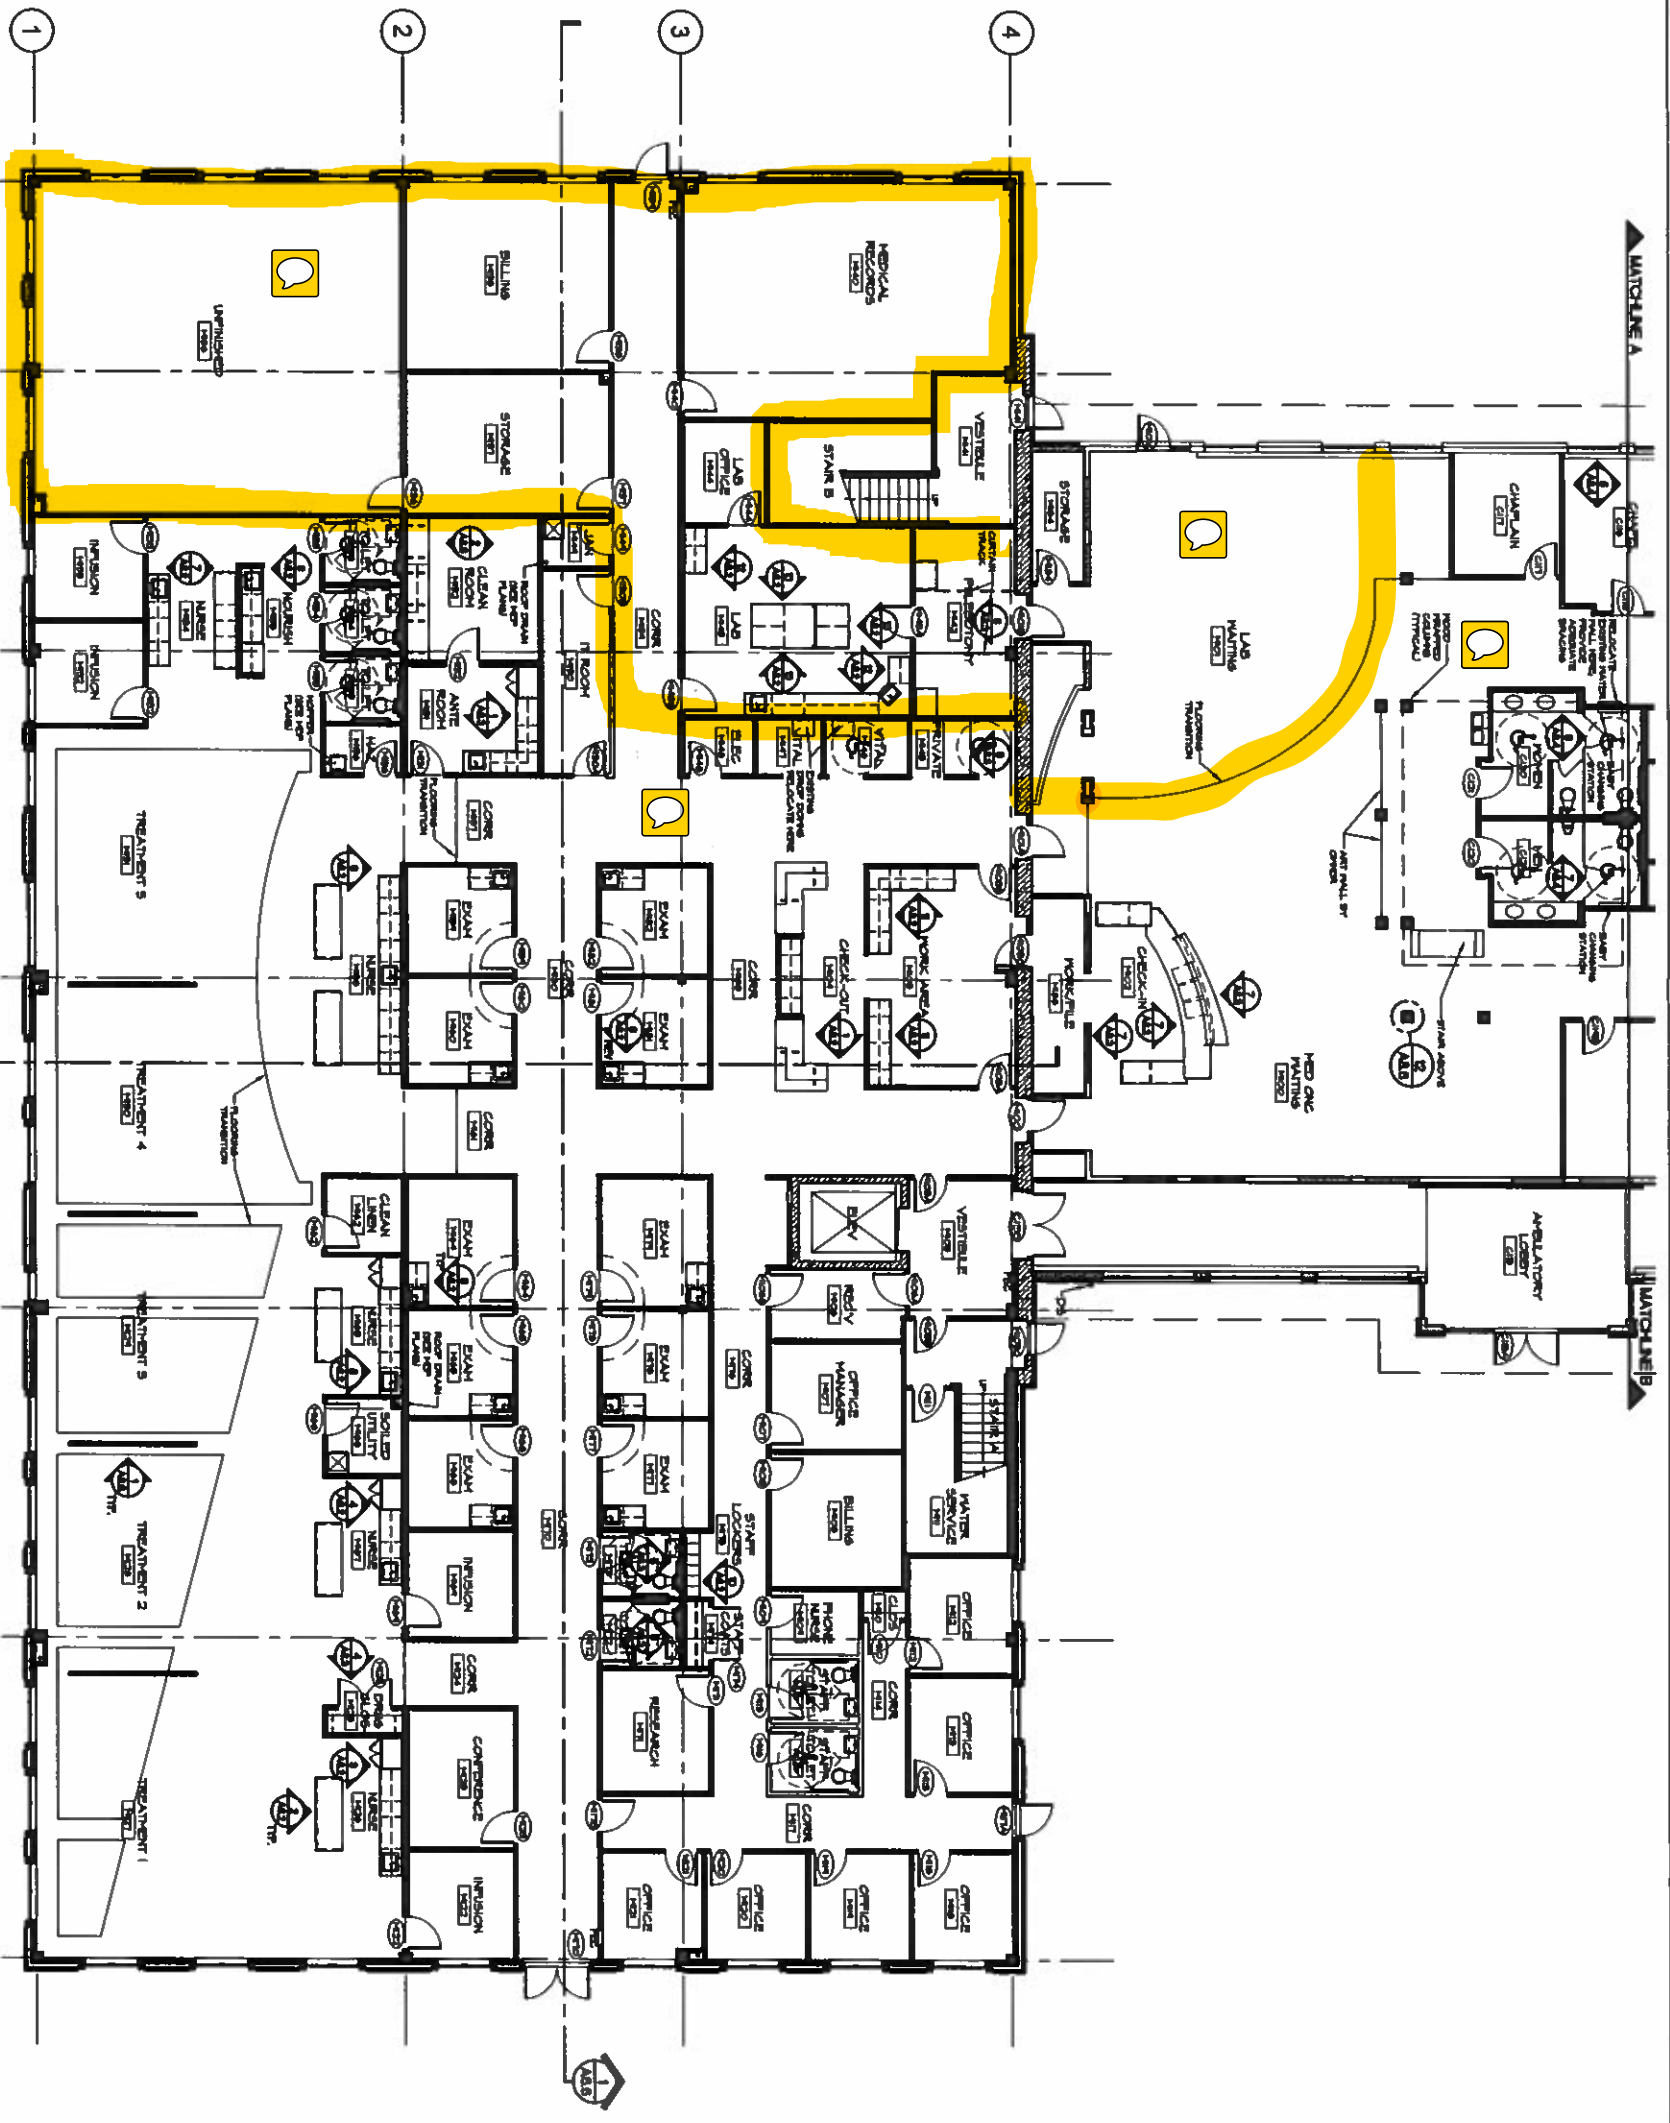


FIRST FLOOR PLAN (SOUTH)

SCALE: 1/8" = 1'-0"



© 2012 RUSSEL, L. FRANCOIS

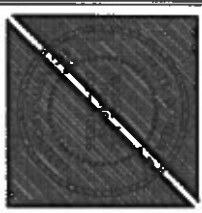

THE DRAWINGS SHOWN ARE PRELIMINARY AND NOT TO BE USED FOR CONSTRUCTION. THE ARCHITECT'S OFFICE SHALL BE RESPONSIBLE FOR THE ACCURACY OF THE INFORMATION SHOWN. 