

5223 W OREM DR WAREHOUSE SQUARE FOOTAGE	
AREA	SQ. FT.
WAREHOUSE	21716
OFFICE AREAS	7131
CANOPY	1603
SHED	146
TOTAL	30596

powers
brown
archit
ecture

1314 Texas Ave., 2nd Floor
Houston, Texas 77002
713.224.0456
713.224.0457 fax
www.powersbrown.com

PROJECT TITLE

**5223 W OREM DR.
HOUSTON, TX 77045**

5223 W OREM DR.
HOUSTON, TX 77045

GENERAL NOTES

DATE	REVISION
12-09-15	REVIEW


PROJECT NO: XXXXXX
DRAWN BY: Author
CHECKED BY: Checker
SHEET TITLE

**EXISTING
FLOOR PLAN**

SEAL

SHEET NUMBER

A201

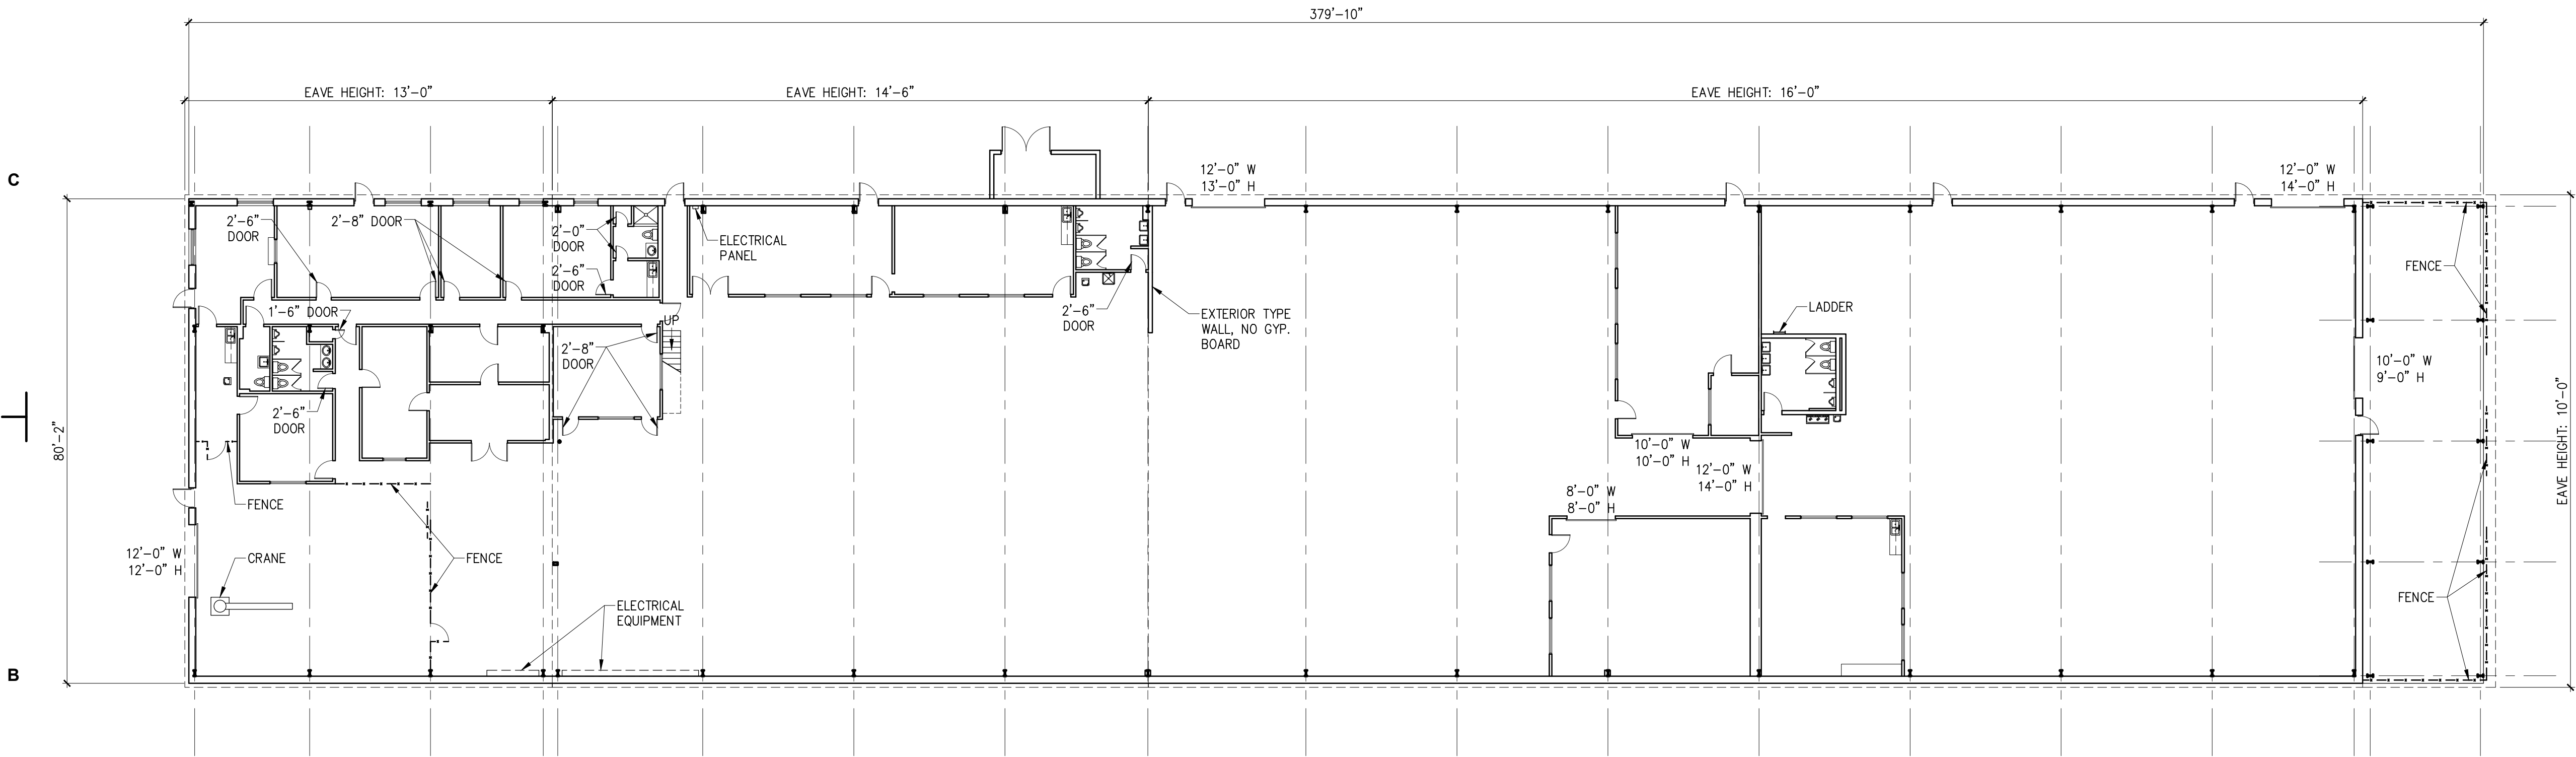

NORTH
1
5223 WEST OREM DRIVE
EXISTING FLOOR PLAN
1/16"=1'-0"

Copyright © 2014 POWERS BROWN ARCHITECTURE this drawing and the architectural work depicted therein are the sole property of Powers Brown Architecture. No portion of this drawing may be copied without the express written consent of the Architect.