


2241 CROWN POINT DR.

5270 SQ. FT.

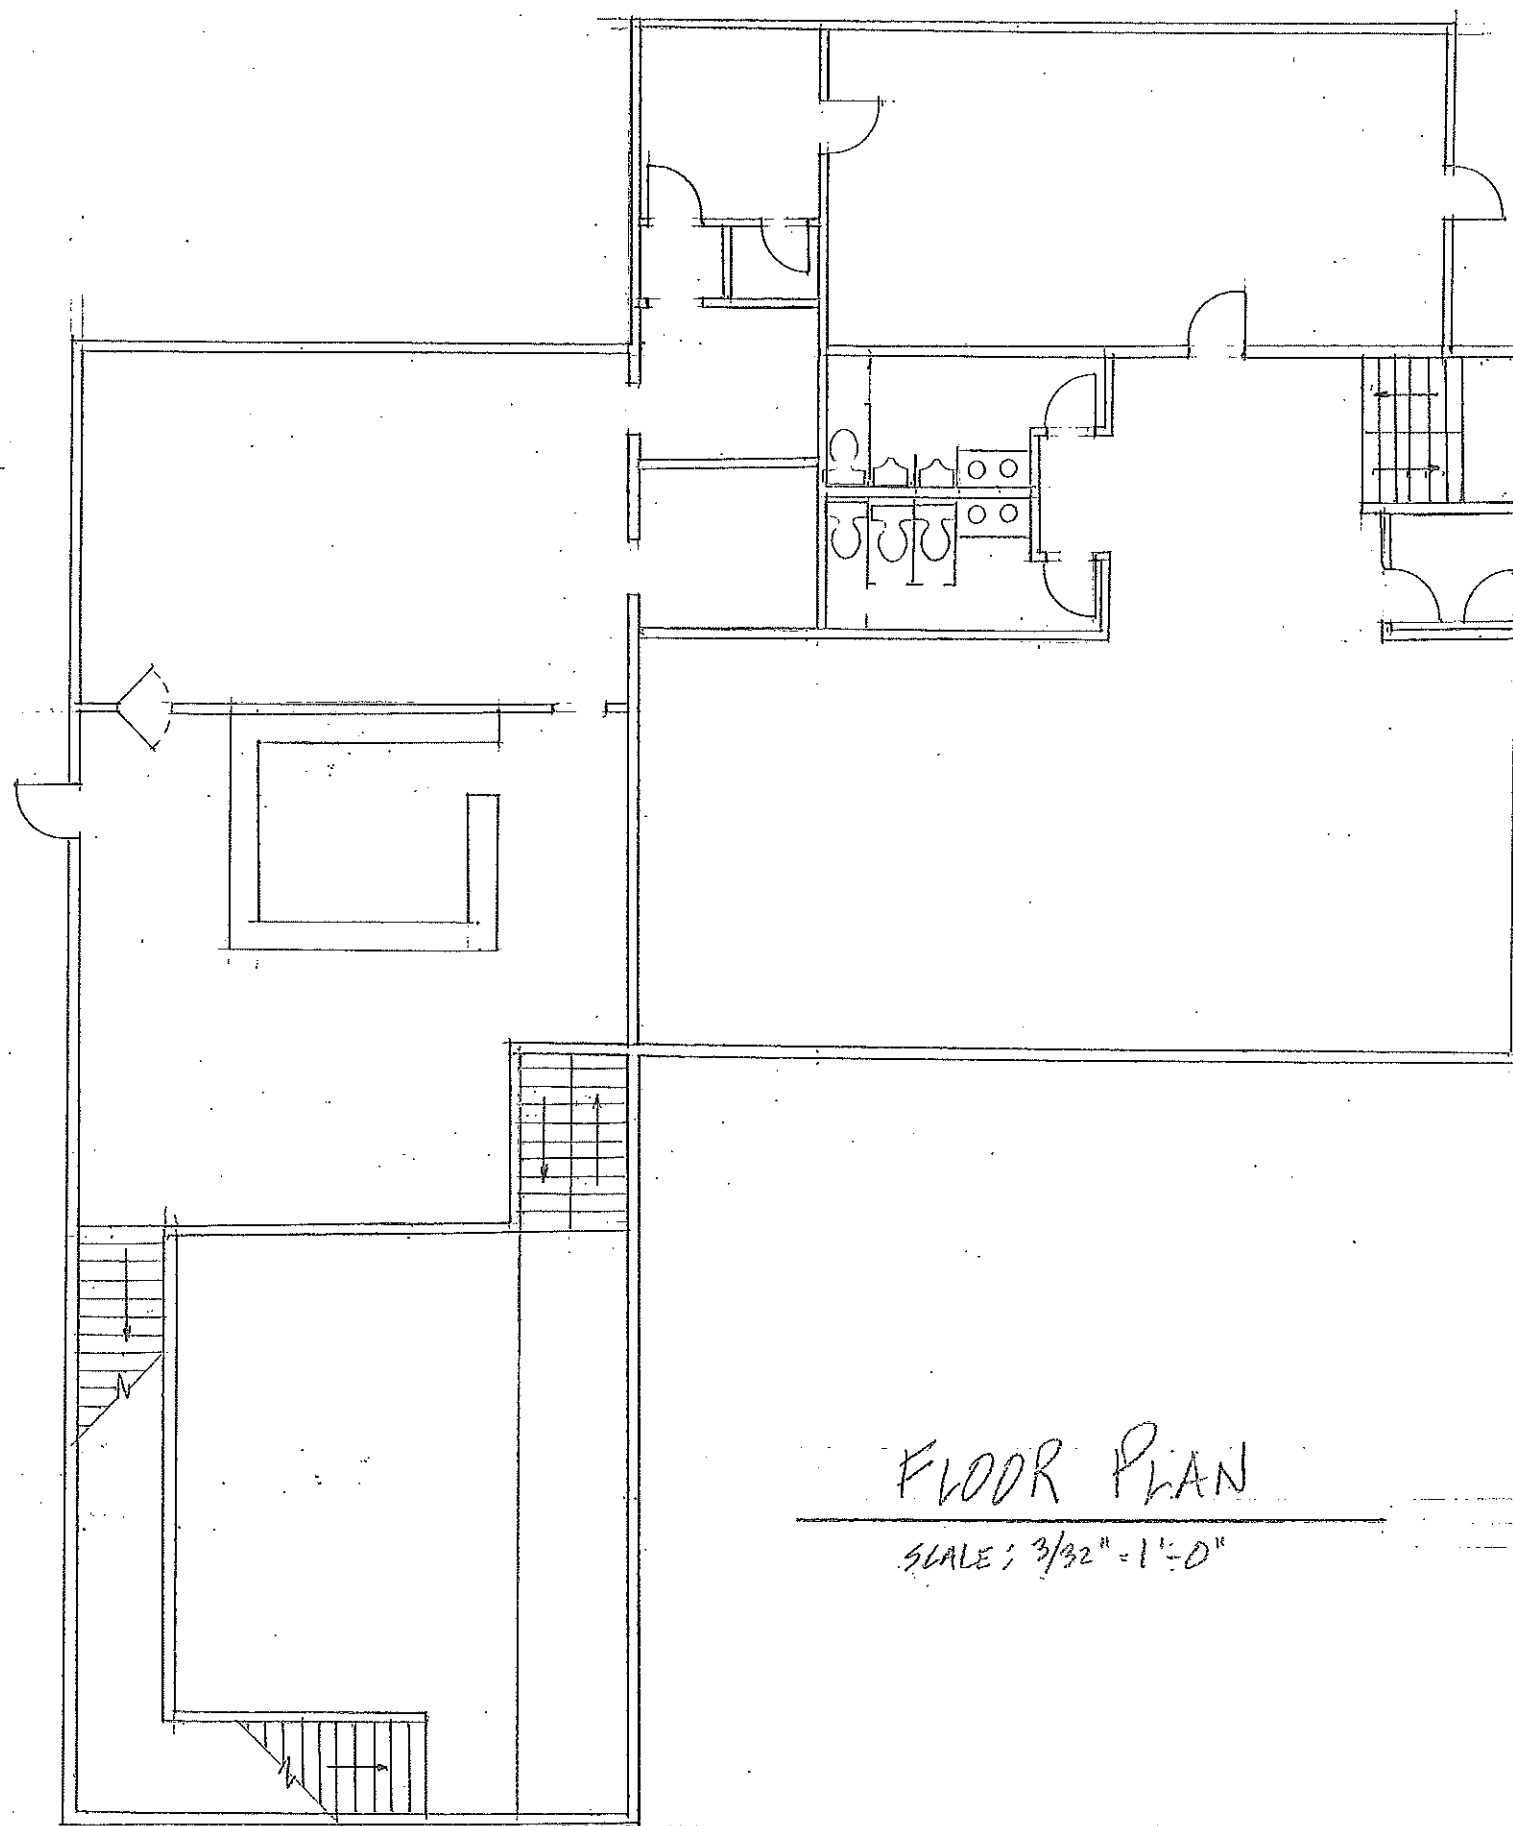

FLOOR PLAN

SCALE: 3/32" = 1'-0"