 
 
 


KEY NOTES

1. EXISTING CONC. TILT UP PANEL
2. EXISTING GYP. BD. PARTITION
3. EXISTING 1 HOUR RATED PARTITION
4. EXISTING 1 HOUR RATED DEMISING PARTITION
5. EXISTING STOREFRONT AND OR STOREFRONT ENTRY DOOR
6. EXISTING MECHANICAL SHAFT
7. EXISTING DOOR
8. EXISTING DOOR, PROVIDE NEW PRIVACY LOCK SET
9. EXISTING STAIRWAY
10. NEW STOREFRONT MULLION - MATCH EXISTING
11. NEW STOREFRONT ENTRY DOOR - MATCH EXISTING
12. NEW GLAZING - MATCH EXISTING
13. DOOR STOP - SEE DOOR SCHEDULE
14. EXISTING STORE FRONT / GLAZING TO BE REMOVED FOR NEW STOREFRONT ENTRY DOOR
15. NEW GYP. BD. PARTITION - SEE FLOOR PLAN
16. DEPTH OF ELECT. / TELEPHONE CLOSET TO ACCOMMODATE EXISTING TRANSFORMER - VERIFY DIMENSION IN FIELD.
17. EXISTING T-BAR CEILING
18. EXISTING AND OR NEW 2X4 FLUORESCENT LIGHT FIXTURES TYPICAL - NEW FIXTURES TO MATCH EXISTING
19. NEW FLUORESCENT LIGHT FIXTURE TYPICAL - REFER TO LIGHT FIXTURE LEGEND SHEET A3.
20. NEW ILLUMINATED EXIT SIGN TYPICAL. NOTE - PROVIDE LOW LEVEL EXIT SIGNS AS REQUIRED BY CITY OR COUNTY FIRE CODES.
21. HOSE BIB
22. FLOOR DRAIN
23. NEW GYP. BD. CEILING - FURR AS REQUIRED TO ACCOMMODATE RECESSED LIGHT FIXTURES
24. MAINTAIN MINIMUM HEAD ROOM - USE S/MALLOW TYPE COMPACT FLUORESCENT LIGHT FIXTURE.
25. NEW SUSPENDED GYP. BD. CEILING AT 8'-0" ABOVE FINISH FLOOR.
26. NEW 5/8" GYP. BD. AT UNDERSIDE OF STRUCTURE
27. NEW T-BAR CEILING - MATCH EXISTING T-BAR CEILING

LIGHT FIXTURE LEGEND

-  2X4 FLUSH RECESSED FLUORESCENT
-  1X4 SURFACE FLUORESCENT
-  RECESSED COMPACT FLUORESCENT DOWN LIGHT
-  EXIT SIGN WITH OR WITHOUT DIRECTIONAL ARROW
-  WALL MOUNT 1X4 SURFACE FLUORESCENT MAX. DEPTH OF FIXTURE 2 1/2"

REVISIONS	BY


BASTIEN AND ASSOCIATES, INC.
ARCHITECTURE AND PLANNING
8 CORPORATE PARK, SUITE 100
IRVINE, CALIFORNIA 92714
(714) 757-7300




ENFORCEMENT TECHNOLOGY, INC.
IRVINE, CALIFORNIA
28 HAMMOND

TEENANT IMPROVEMENT FOR:

SHEET NO. **A3**
JOB NO. 9312
DATE JUNE 1, 1993
DRAWN:

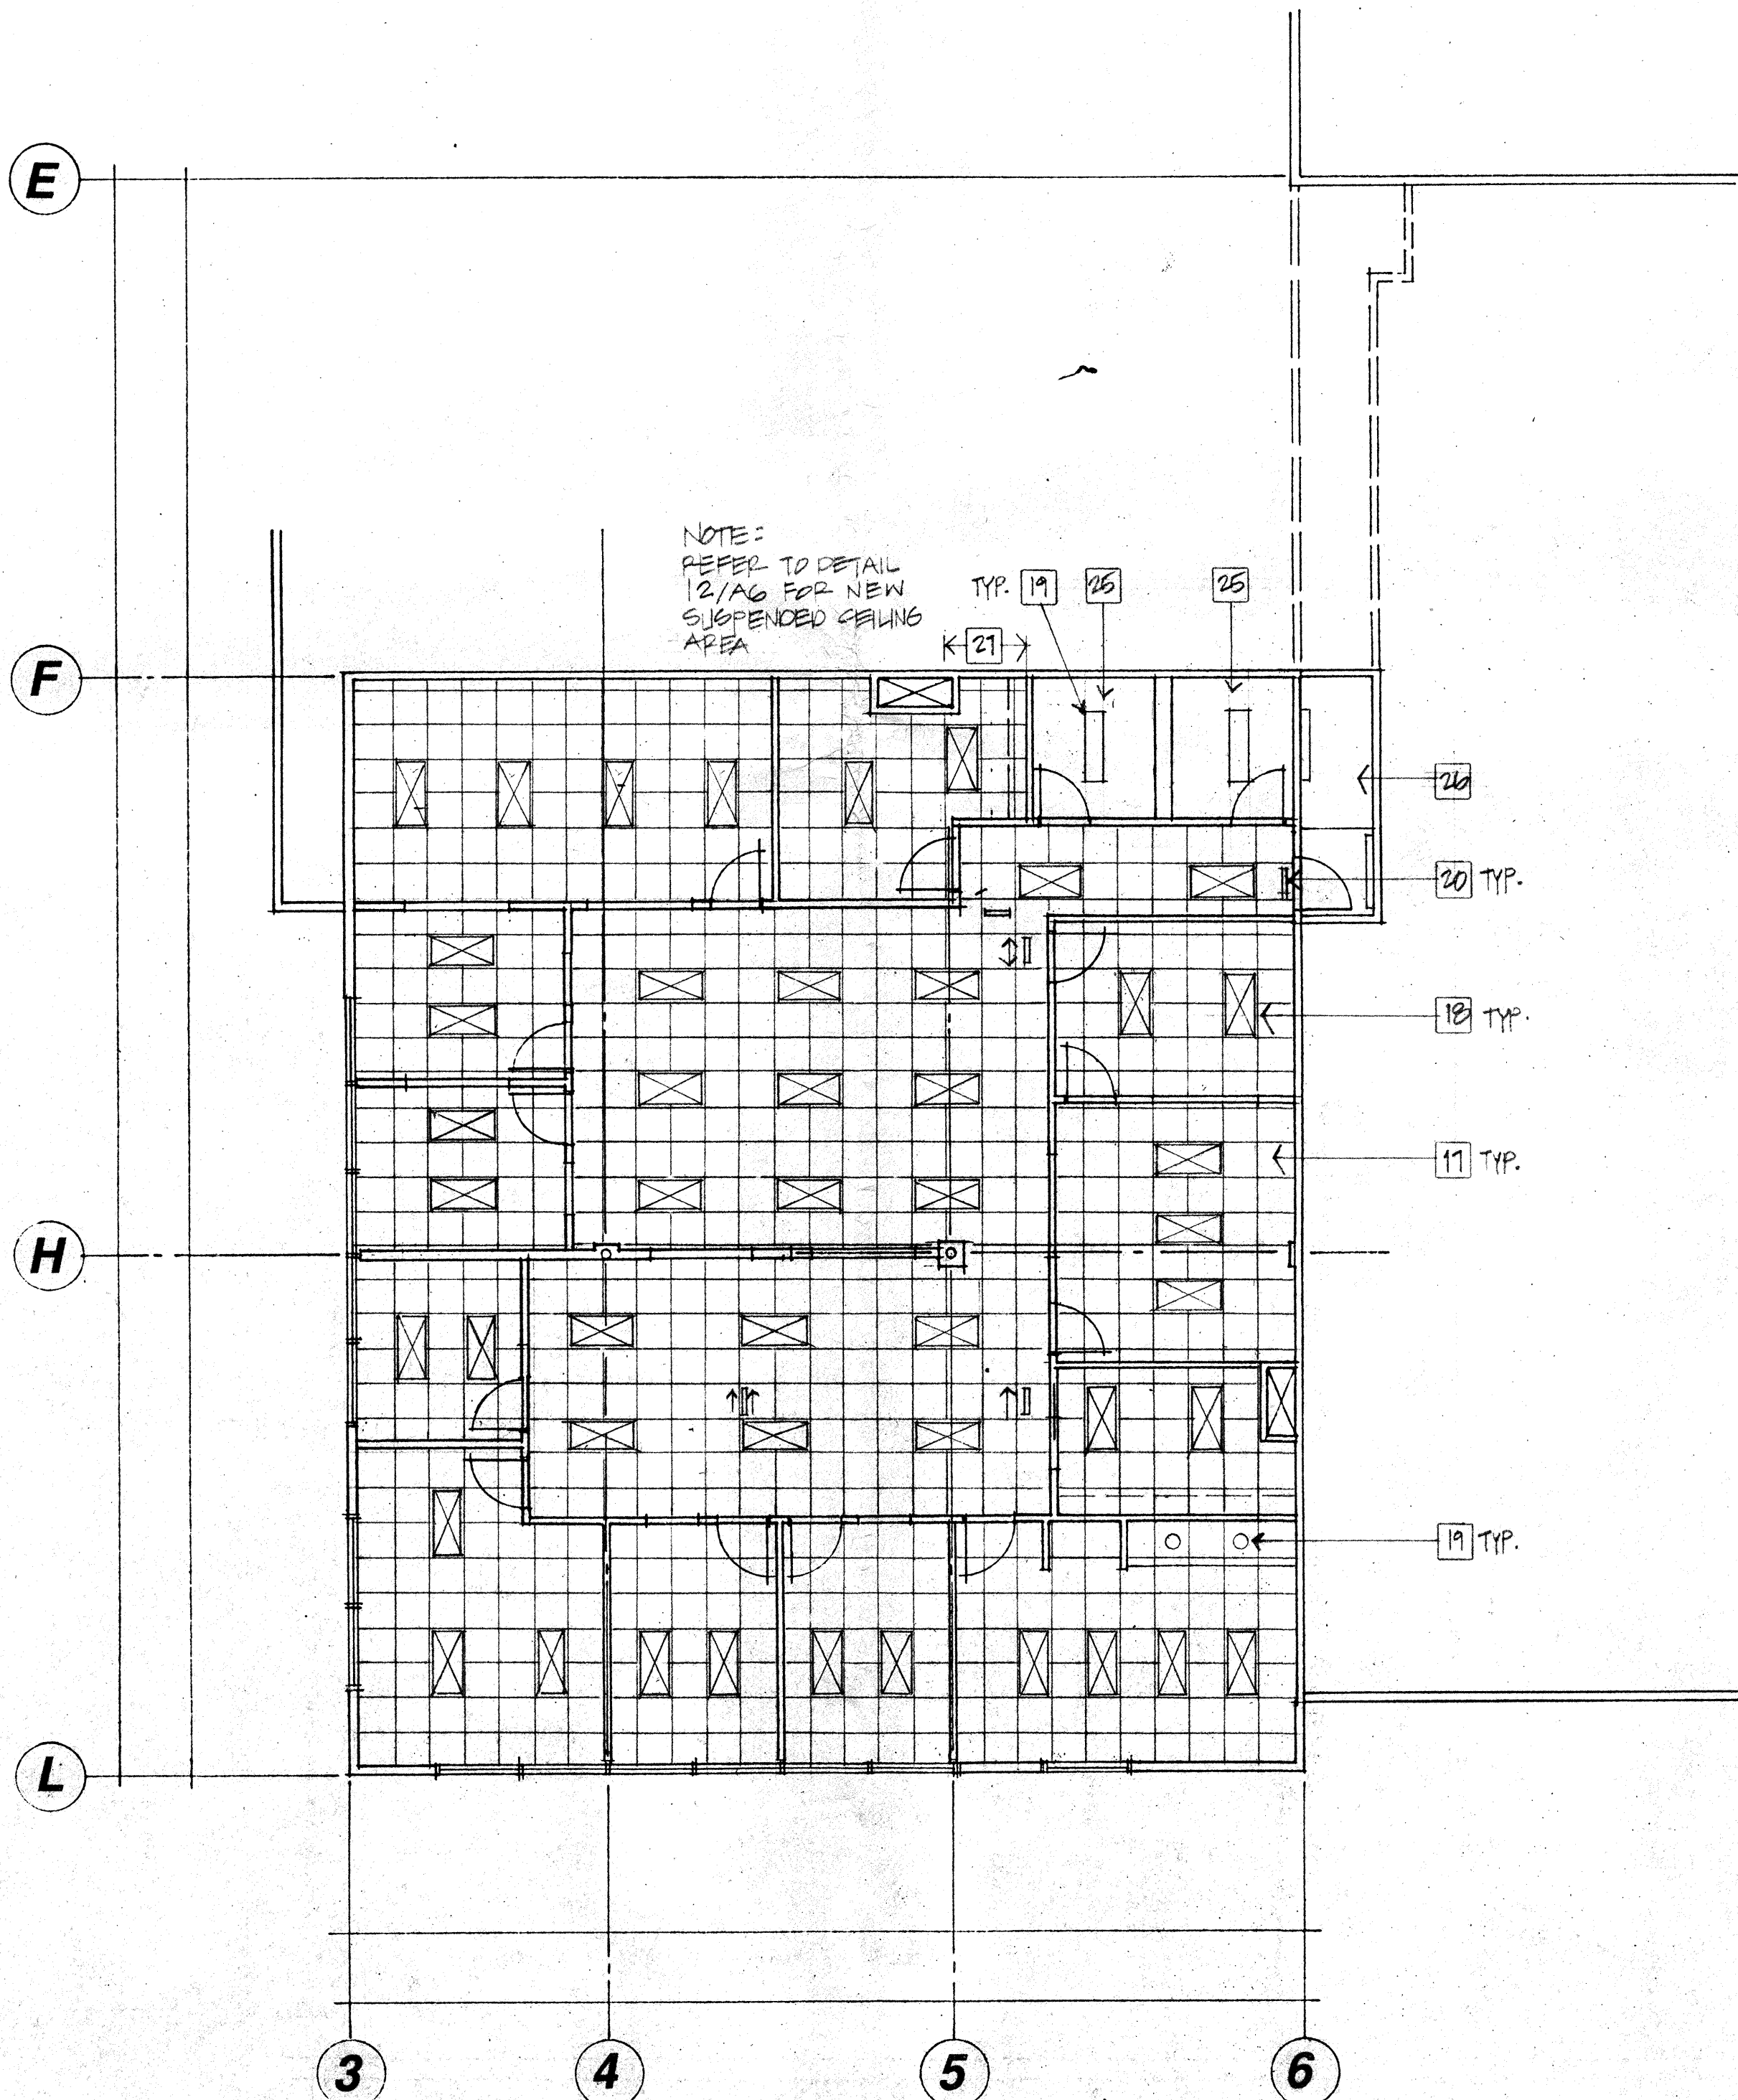

SECOND FLOOR REFLECTED CEILING PLAN
1/8"=1'-0"

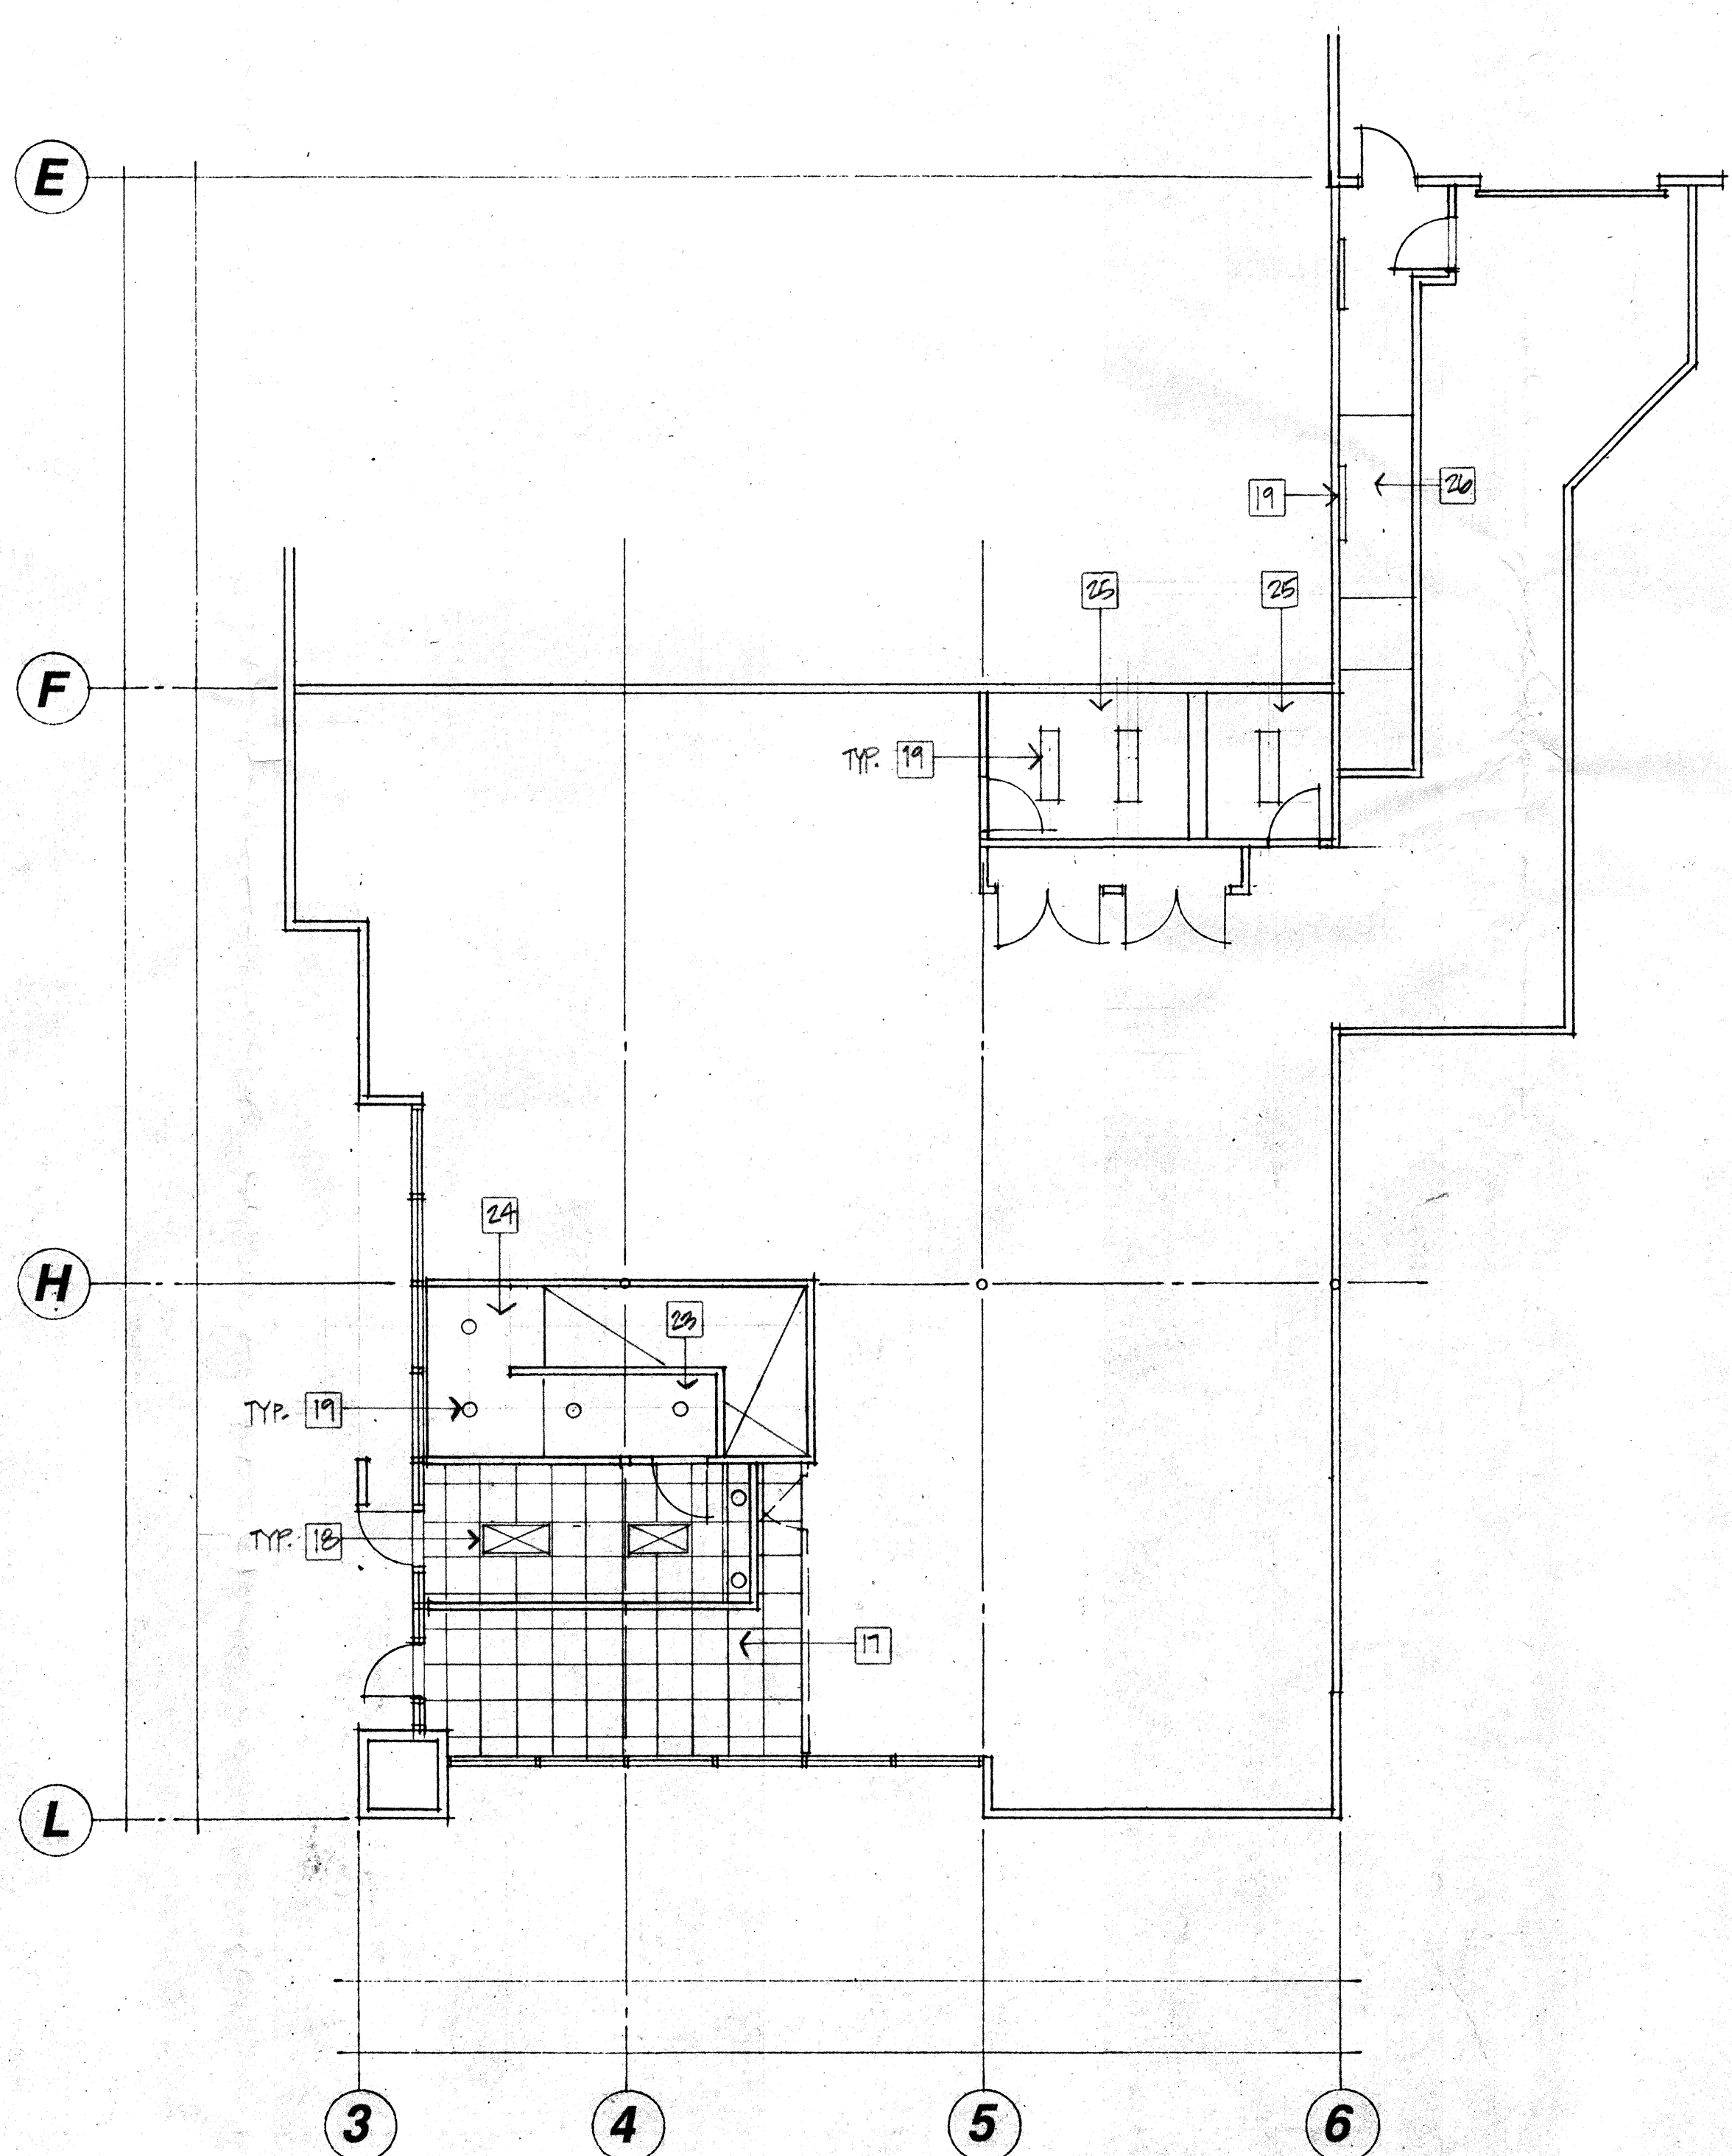

FIRST FLOOR REFLECTED CEILING PLAN
1/8"=1'-0"