



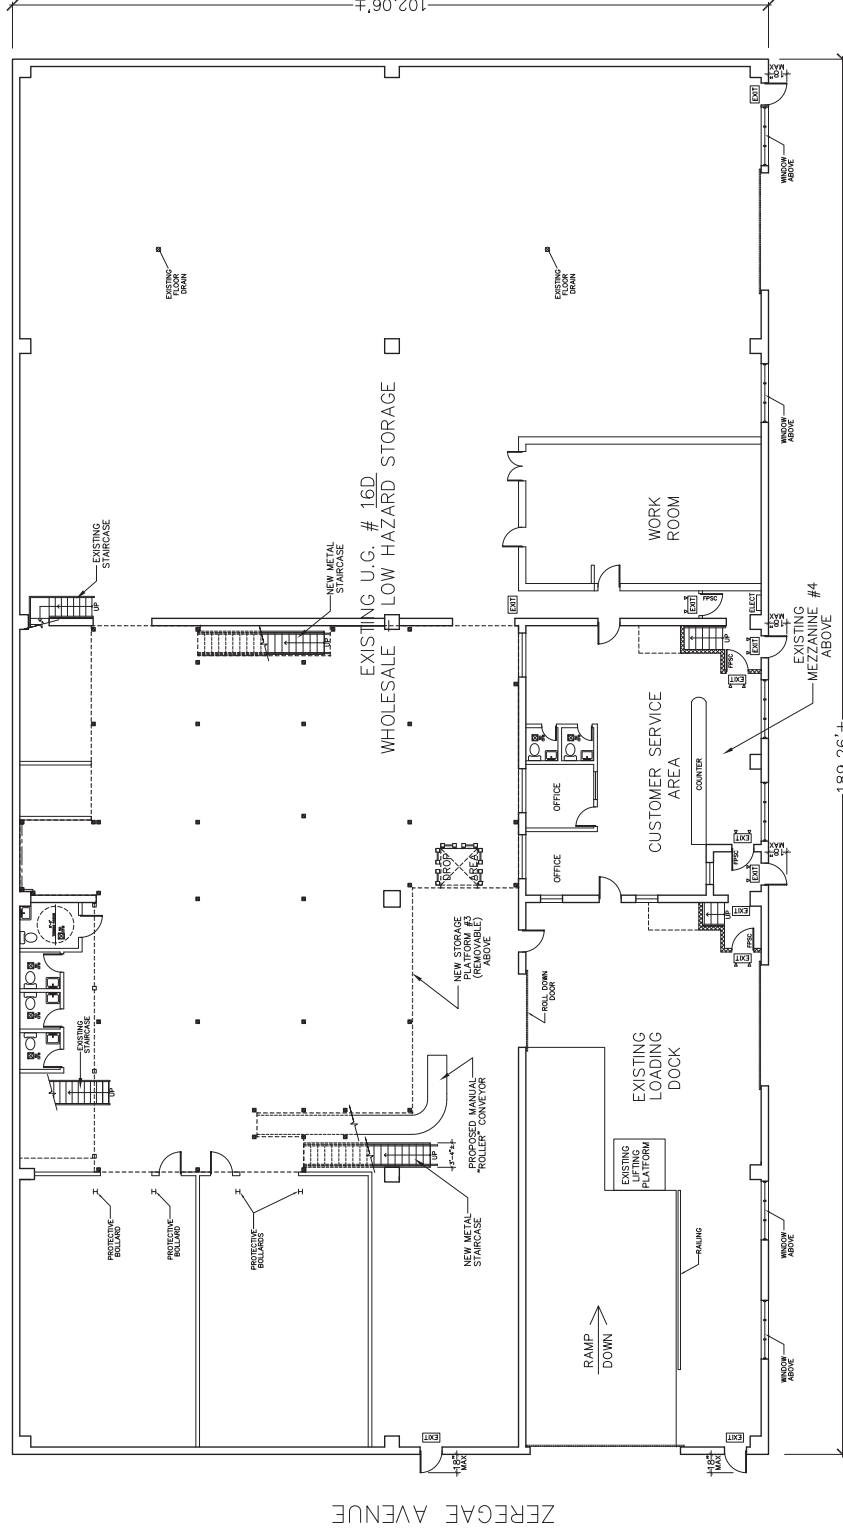

FIRST FLOOR PLAN
SCALE: 1/8" = 1'-0"

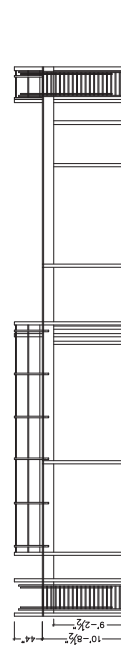

NEW REMOVABLE STORAGE PLATFORM
ELEVATION
SCALE: 1/8" = 1'-0"



NEW STORAGE PLATFORM FLOOR PLAN

SCALE: $\frac{1}{8}" = 1'-0"$