


- 24,160 SF
- 2,280 SF
- 1,858 SF
- 489 SF
- 287 SF
- 26 SF
- 29,100 SF

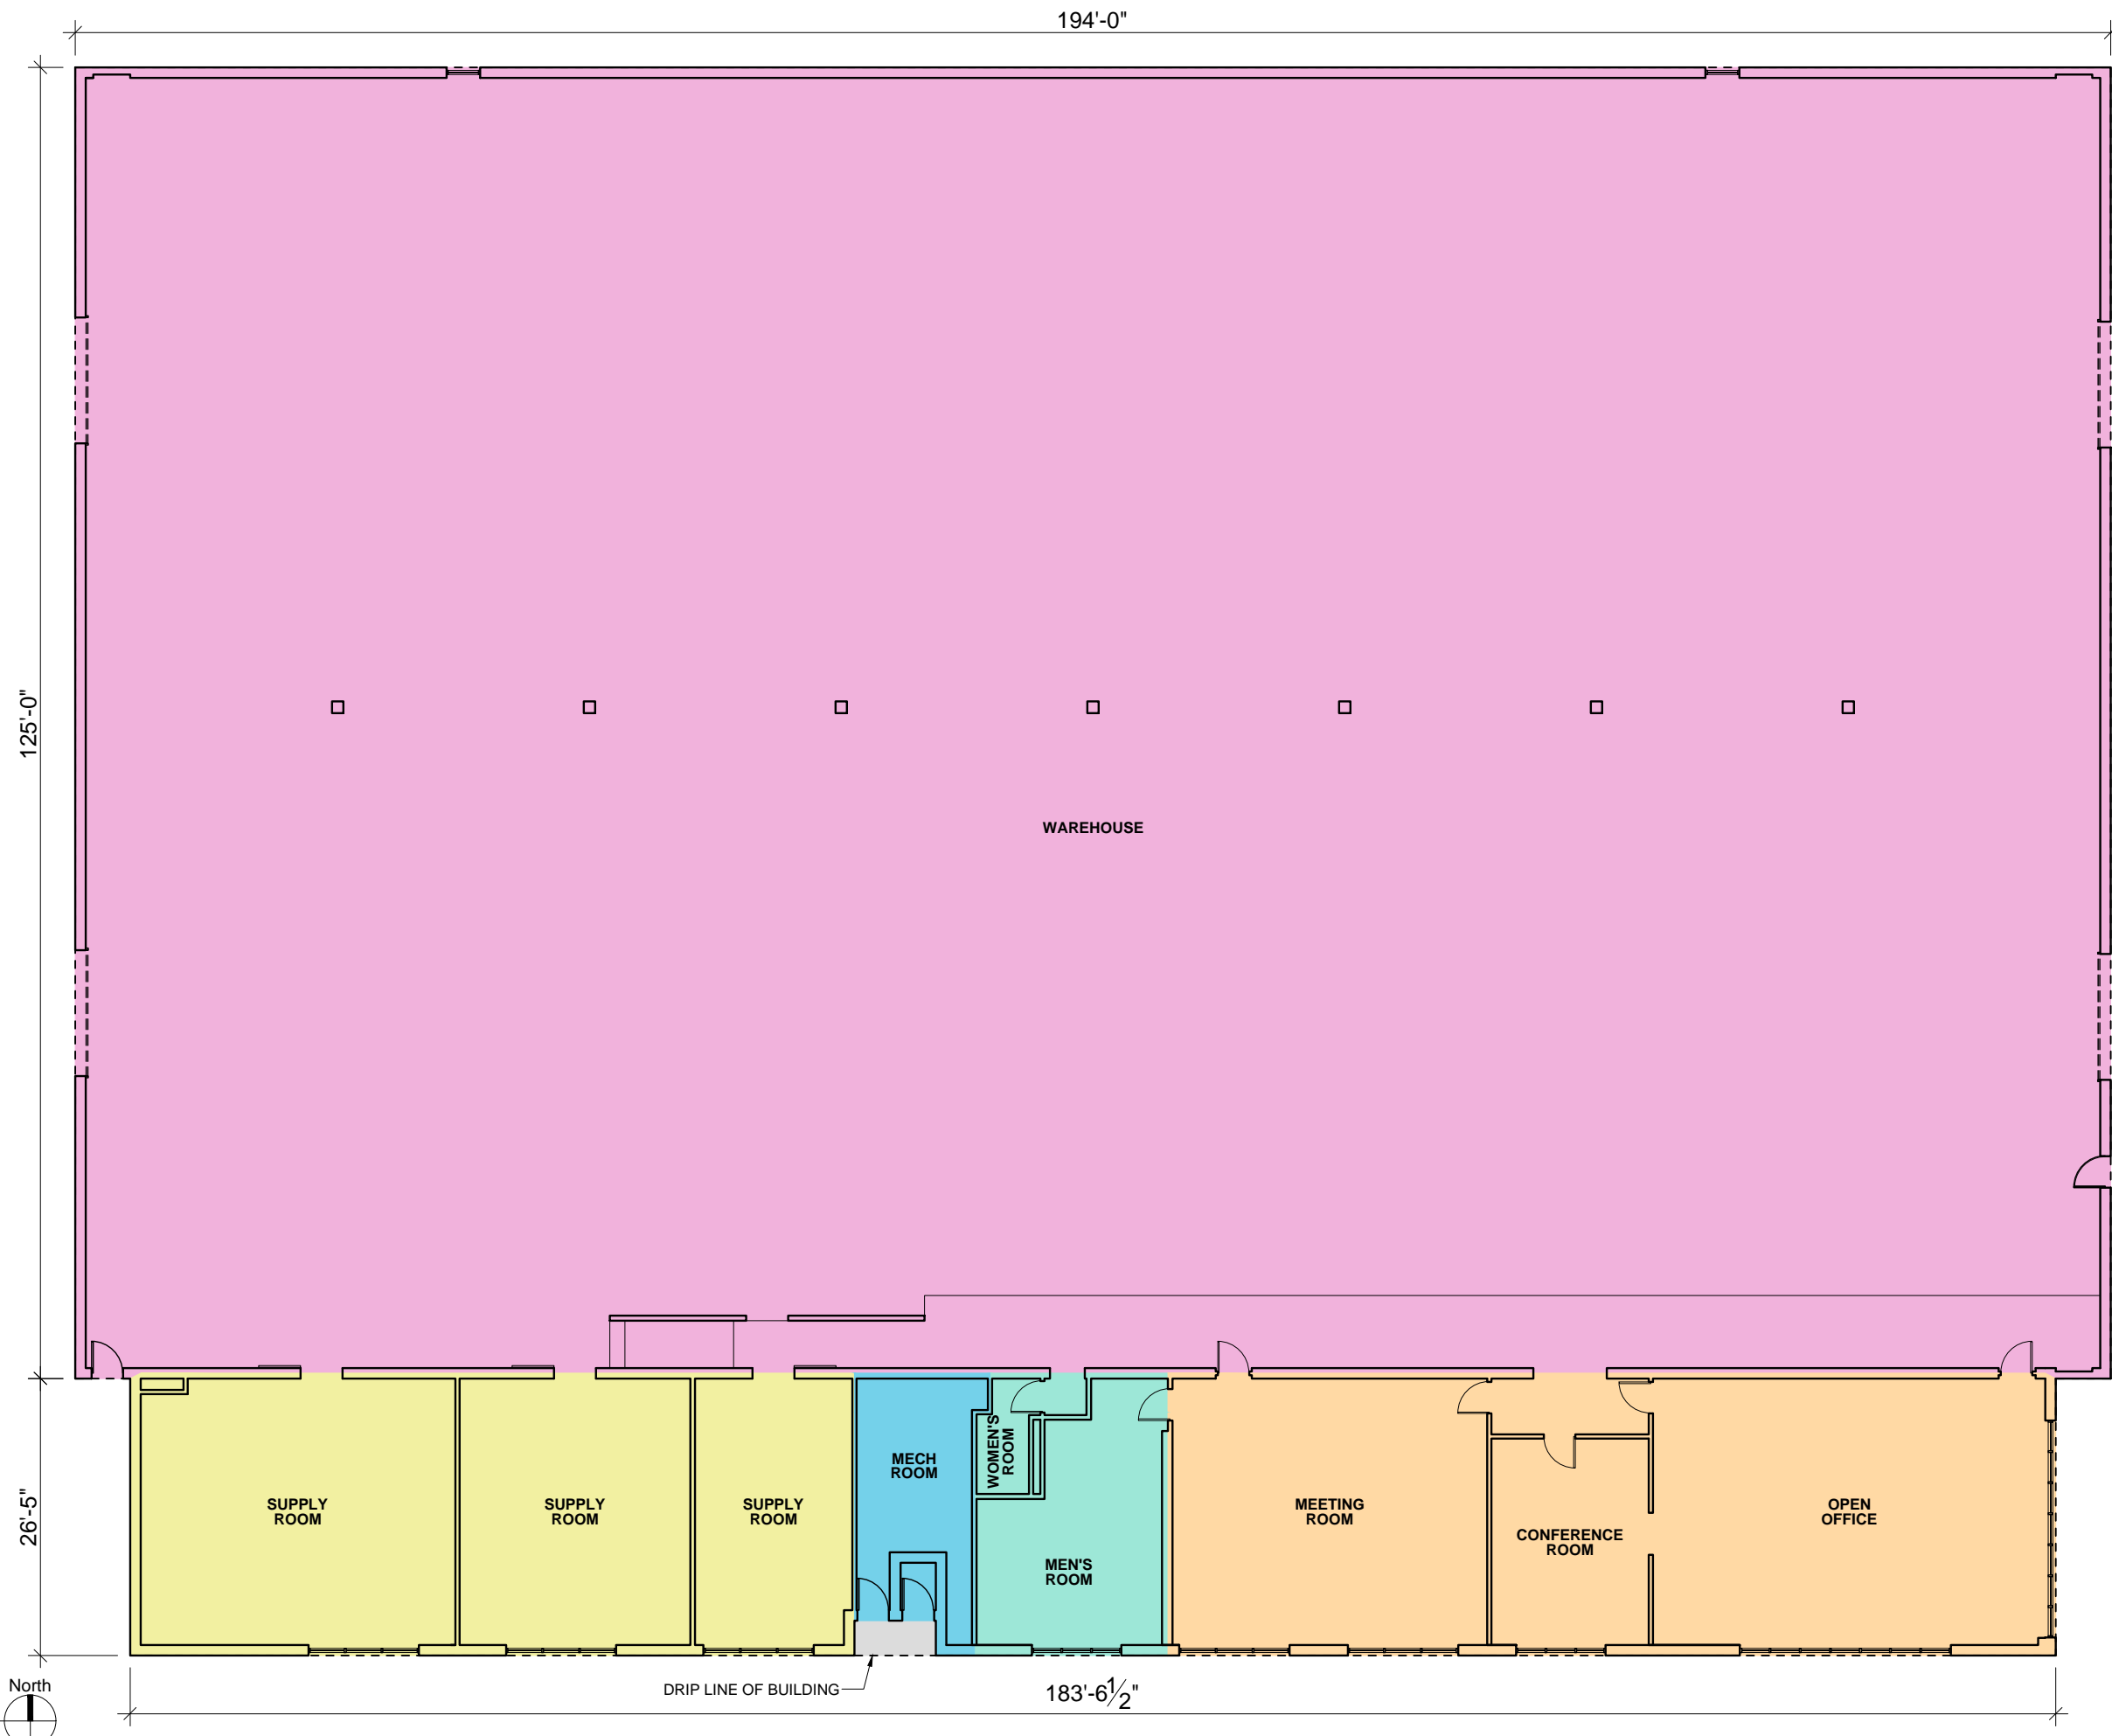

9/14/2020

**6952 SOUTH COTTAGE GROVE
CHICAGO, ILLINOIS**

Floor Plan
Scale: 1/16" = 1'-0"

This drawing indicates the general scope of the building in terms of its layout. Contractors shall field verify any critical dimensions prior to construction. This drawing has been prepared by Gensburg, Ltd. Architecture/Design, 105 Revere Dr., Suite G, Northbrook, Illinois 60062. Tel. (847) 715-9591.