


RESTAURANT DEVELOPMENT

1331 RACEWAY DR NORTH LAKE, TEXAS

THIS DOCUMENT IS RELEASED FOR THE PURPOSE OF INTERVIEW REVIEW UNDER THE AUTHORITY OF:
RASHMINDER CHANDEL
LICENSED ARCHITECT # 20477
PRELIMINARY
NOT FOR REGULATORY APPROVAL, PERMITTING OR CONSTRUCTION

rashmi C
ARCHITECTURE, PLANNING, INTERIORS
6803 CAPITOL HILL DR. ARLINGTON, TEXAS 76017
PH. NO. (817) 891-7918 EMAIL: rashmi@rashmic.com

SHEET NO.
A1.0
OF

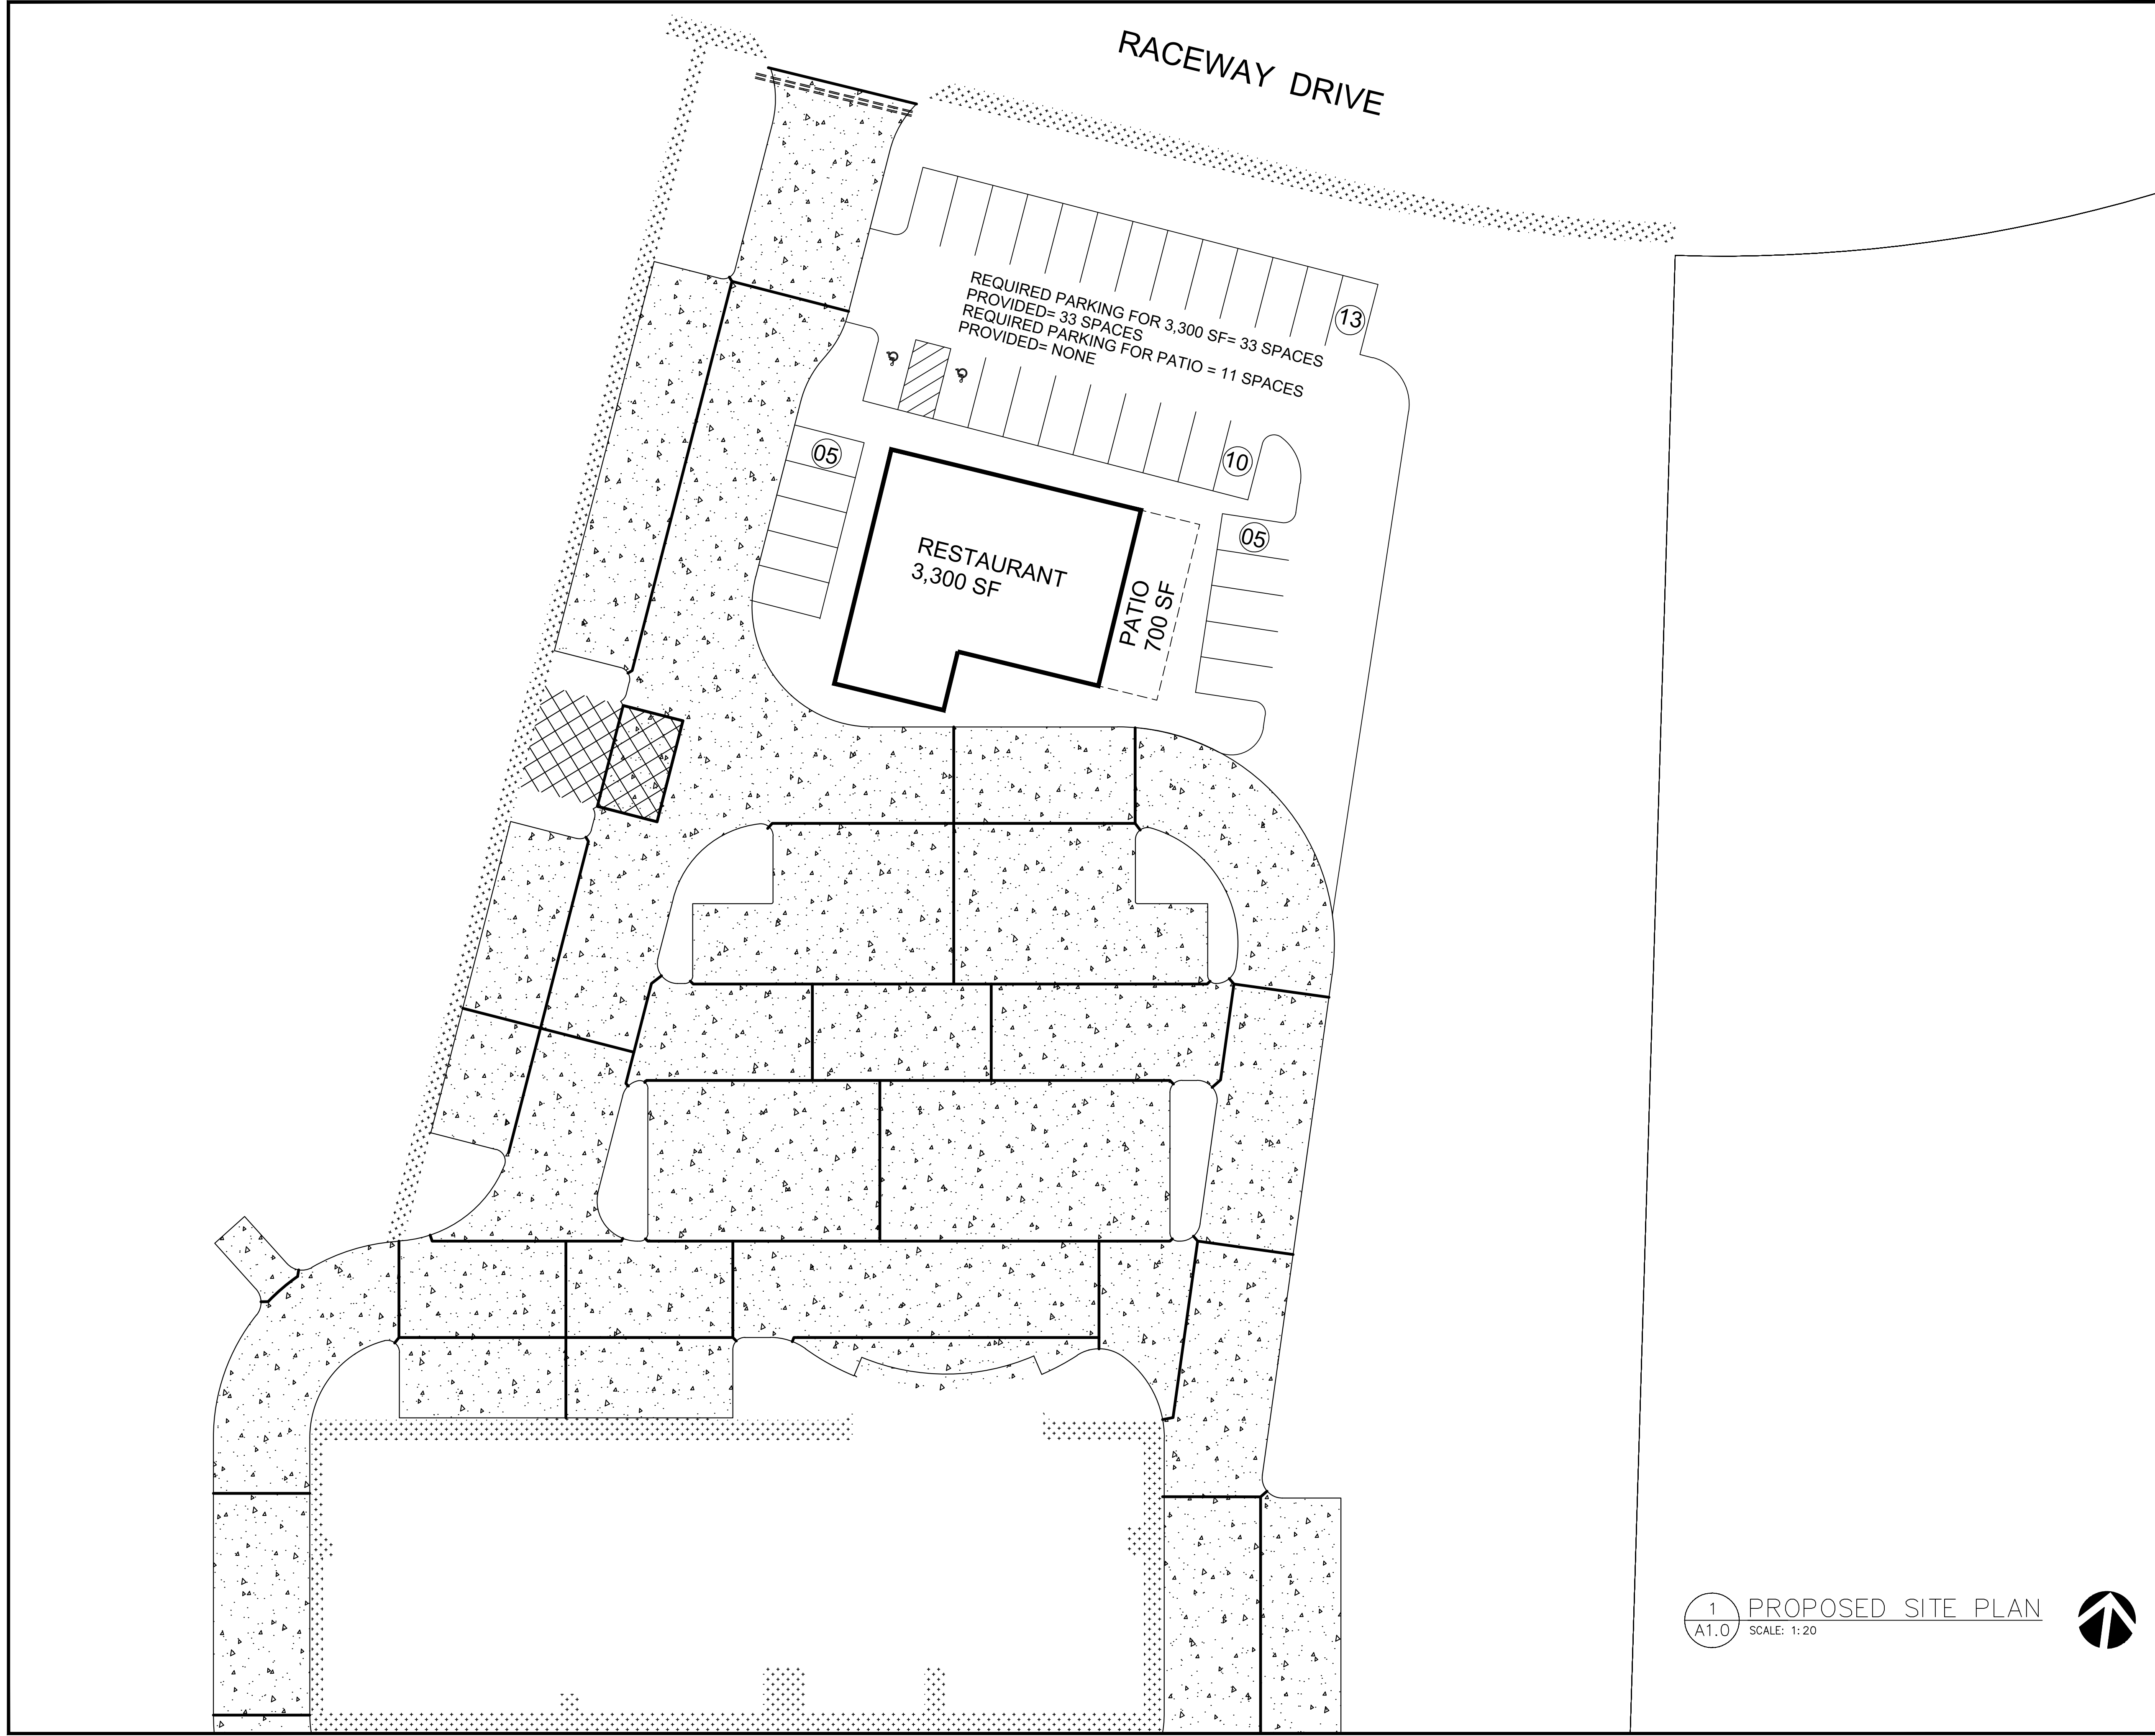

1 PROPOSED SITE PLAN
A1.0 SCALE: 1:20

