

RELIANCE  
CONNECTS


325 S BROADWAY  
5,000 SF

BROADWAY ST.

LOCAL ALLEY

EXPOSED  
INK

SPIRAL GALLERY

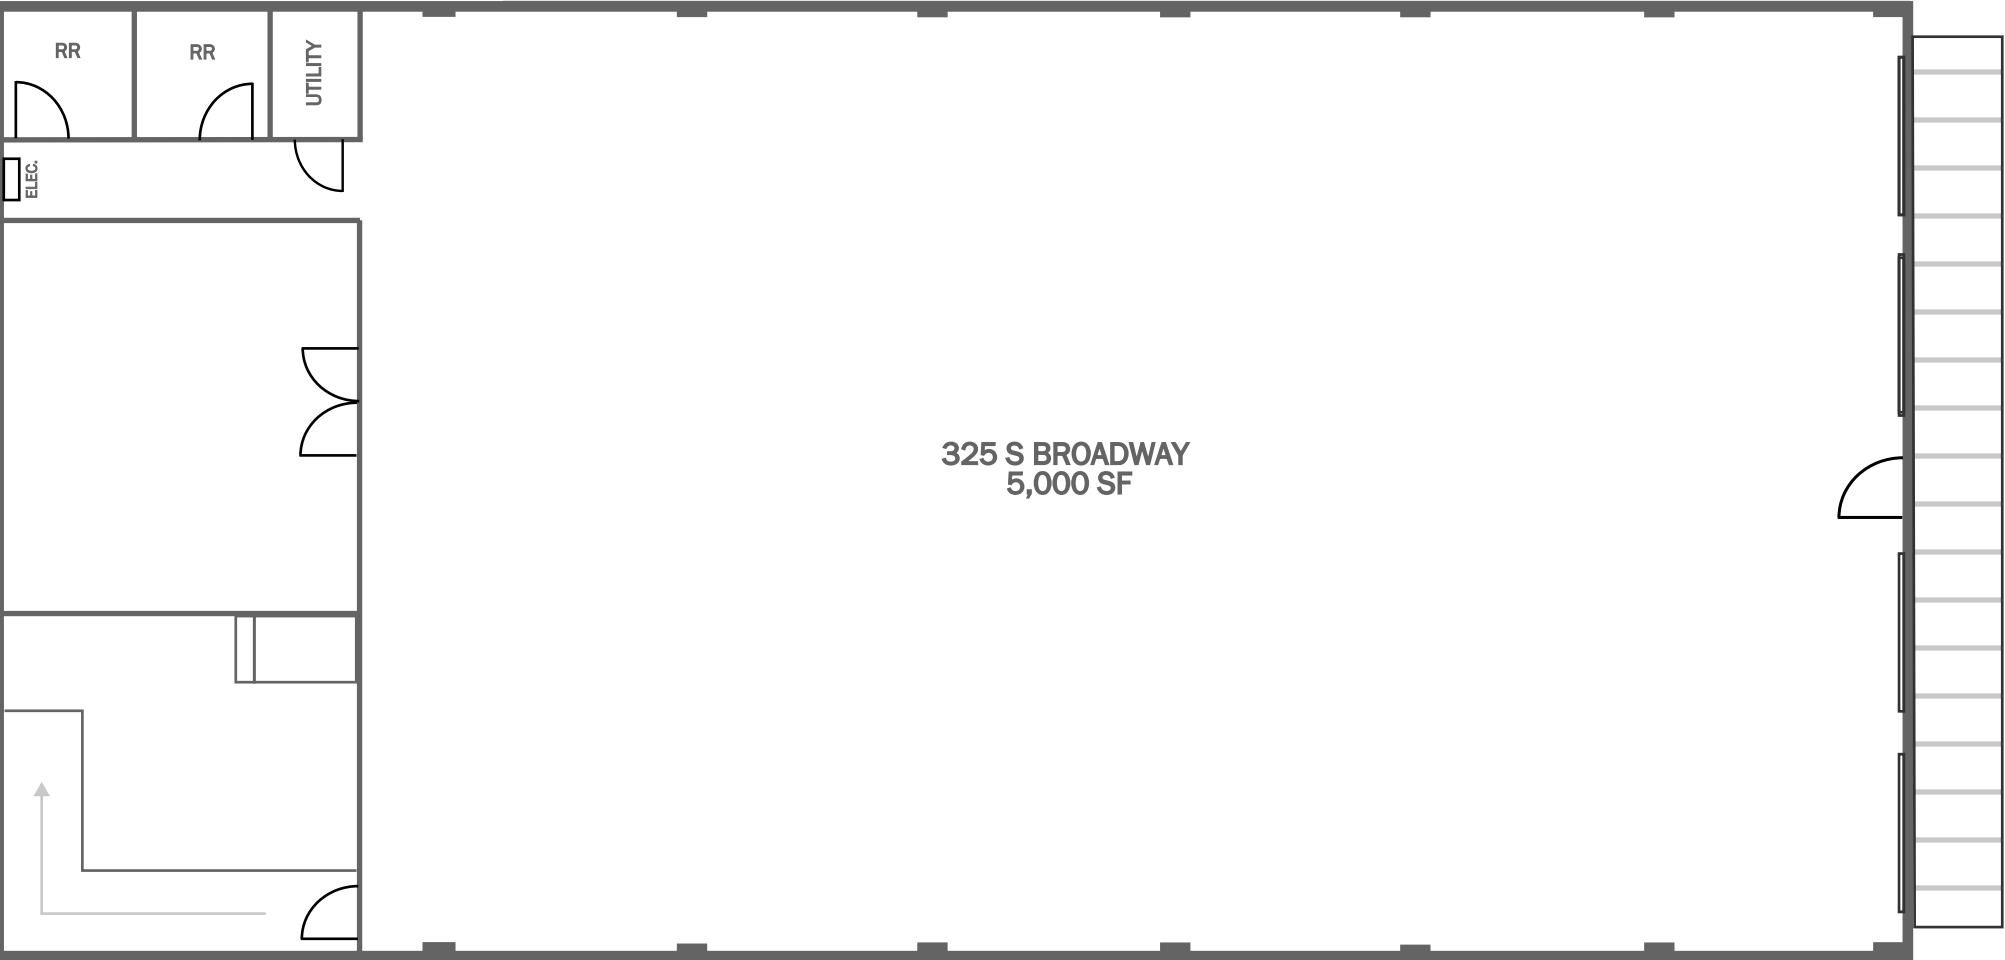

^ NORTH    ← 10'-0" →

SCALE: 1" = 10'

325 S BROADWAY, ESTACADA  
FLOOR PLAN

LOCATION

