


Suite 107 room numbers

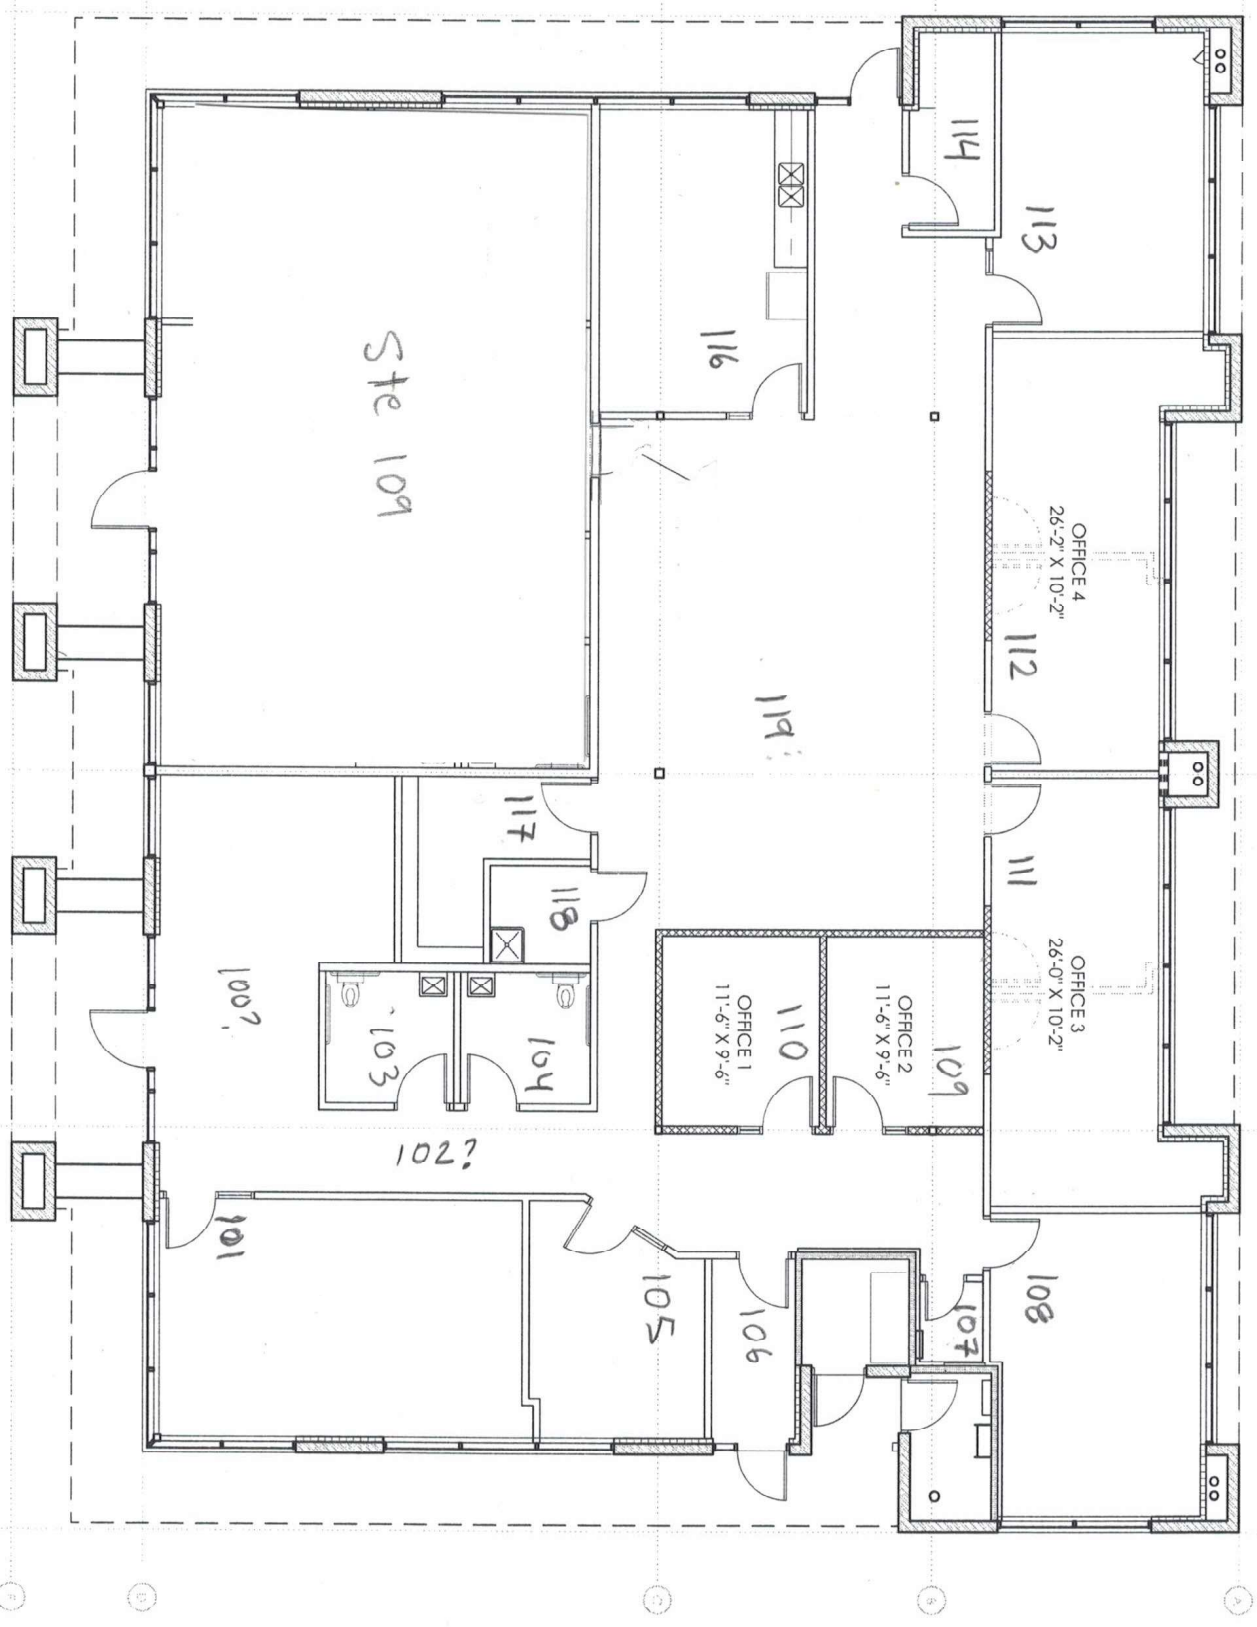

NOTE: ALL ROOM DIMENSIONS SHOWN ARE TO INSIDE FACE OF WALLS EXCLUDING RECESSES OR "POP-OUTS" AND ARE APPROXIMATE

1 BLD'G 2 FLOOR PLAN  
A0.1 SCALE: 1/8" = 1'-0"  
N