

LEGEND			
EXISTING	NEW	LOW	DEMO
WALLS			
NEW/RELOCATED DOOR			



ISSUE DATES	
11-07-224	ISSUE REVIEW

THE PRESERVE
2040 NORTH LOOP WEST, HOUSTON, TX 77018
SUITE 008

PROJECT:	625-THE PRESERVE
PLLOT SCALE:	1/8" = 1'-0"
CHECKED BY:	WM
FILE NAME:	625-THE PRESERVE
DRAWN BY:	WM

SHEET TITLE
EXISTING PLAN

SHEET NUMBER
EX-1

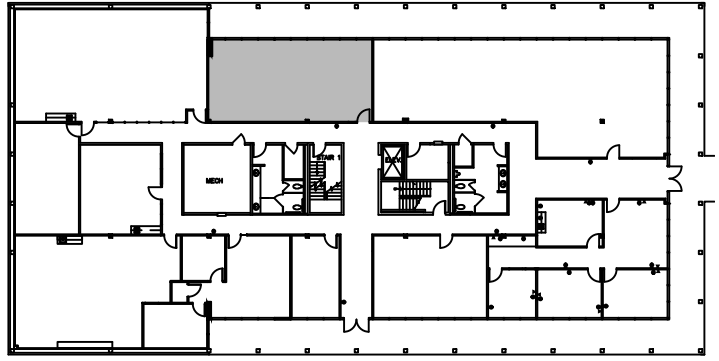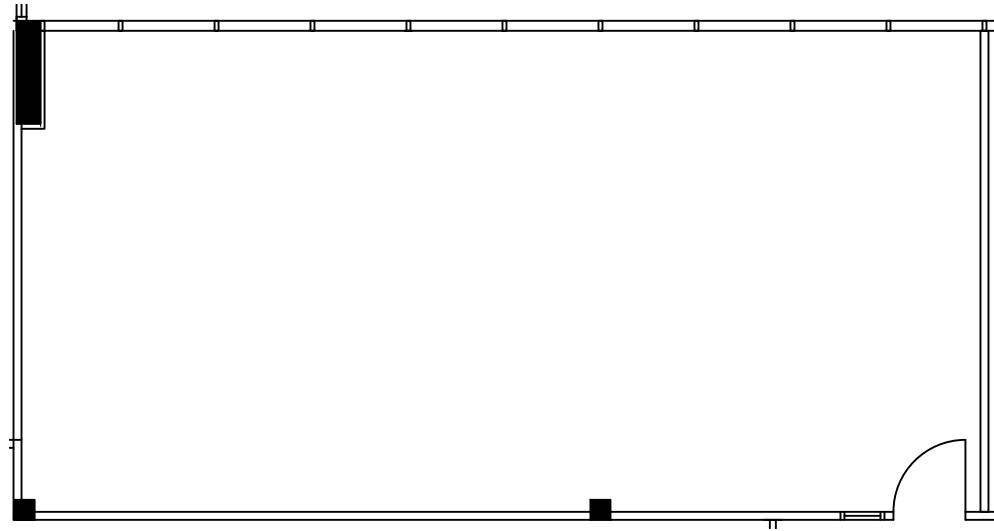

LOWER LEVEL
KEY PLAN

1 SUITE 008
984 NRA
FLOOR PLAN
SCALE: 1/8"=1'-0"

FLOOR PLANS MAY NOT BE TO SCALE AND MAY NOT REFLECT EXISTING CONDITIONS AND SHALL NOT BE RELIED UPON AS SUCH THESE DRAWINGS ARE DESIGN INTENT AND ARE AN EXHIBIT TO THE LEASE