



SANDWICH ARCHITECTS
1965 EAST SIXTH STREET
CLEVELAND, OHIO 44115
PHONE: (216) 593-1880 FAX: (216) 593-1881

Garfield Building

1965 EAST SIXTH STREET
CLEVELAND, OHIO


AN HISTORIC TAX CREDIT PROJECT



DATE: 02.20.2015 ISSUE: Third Party Review

DATE: REVISION:

Project Number: 0782
Drawn By: SA Team
Checked By: TRW

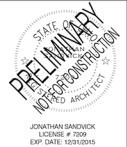


TITLE: Basement Floor Plan

DRAWING NUMBER: A1.0

SCALE: 1/8" = 1'-0"

© 2015 SANDWICK ARCHITECTS INC.

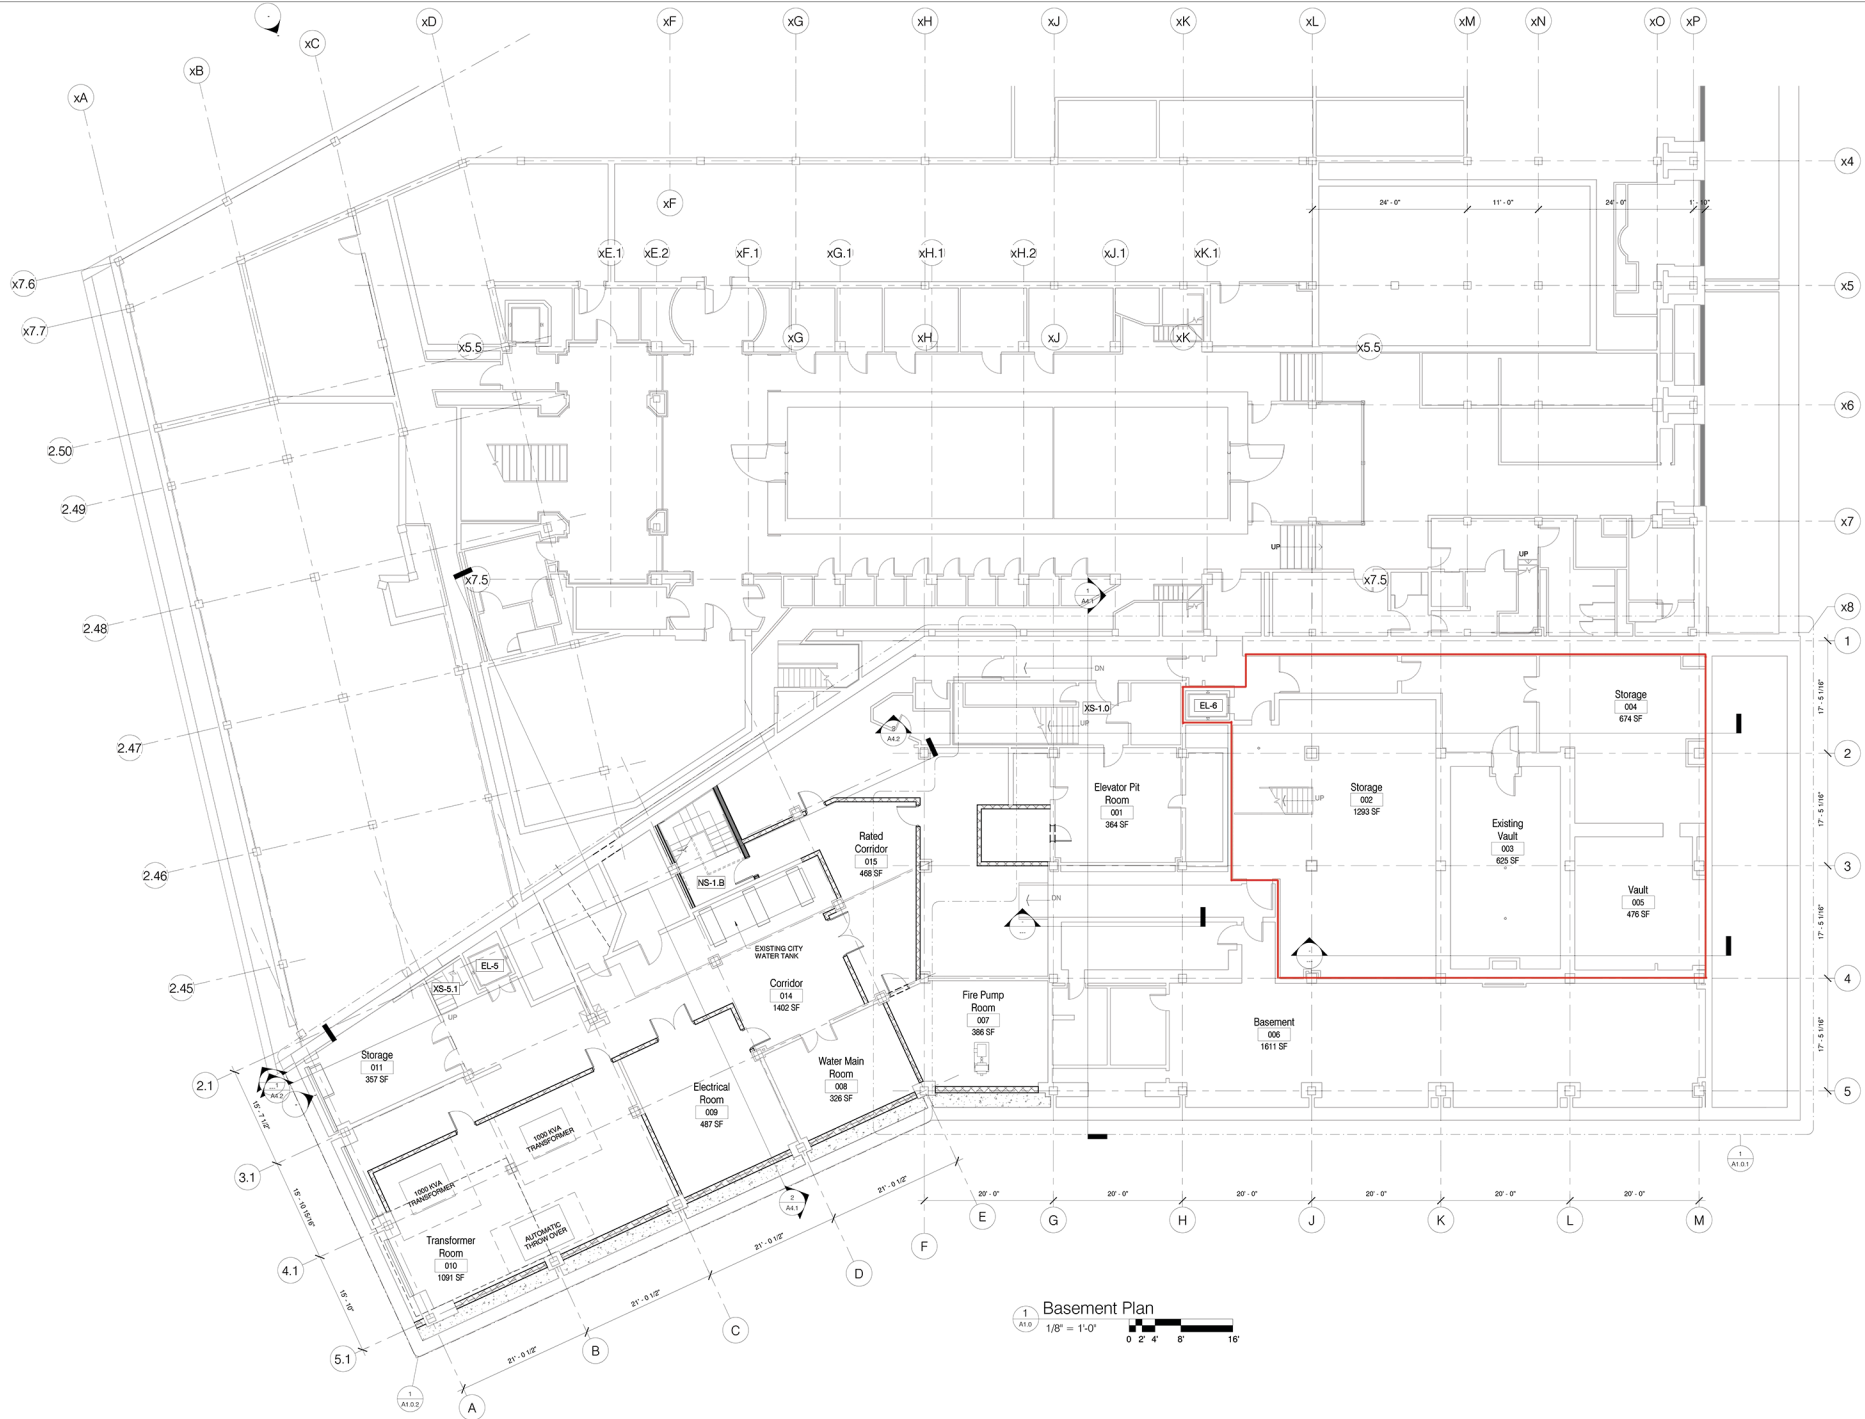

Basement Plan
1/8" = 1'-0"
0 2' 4' 8' 16'