


102'-9"

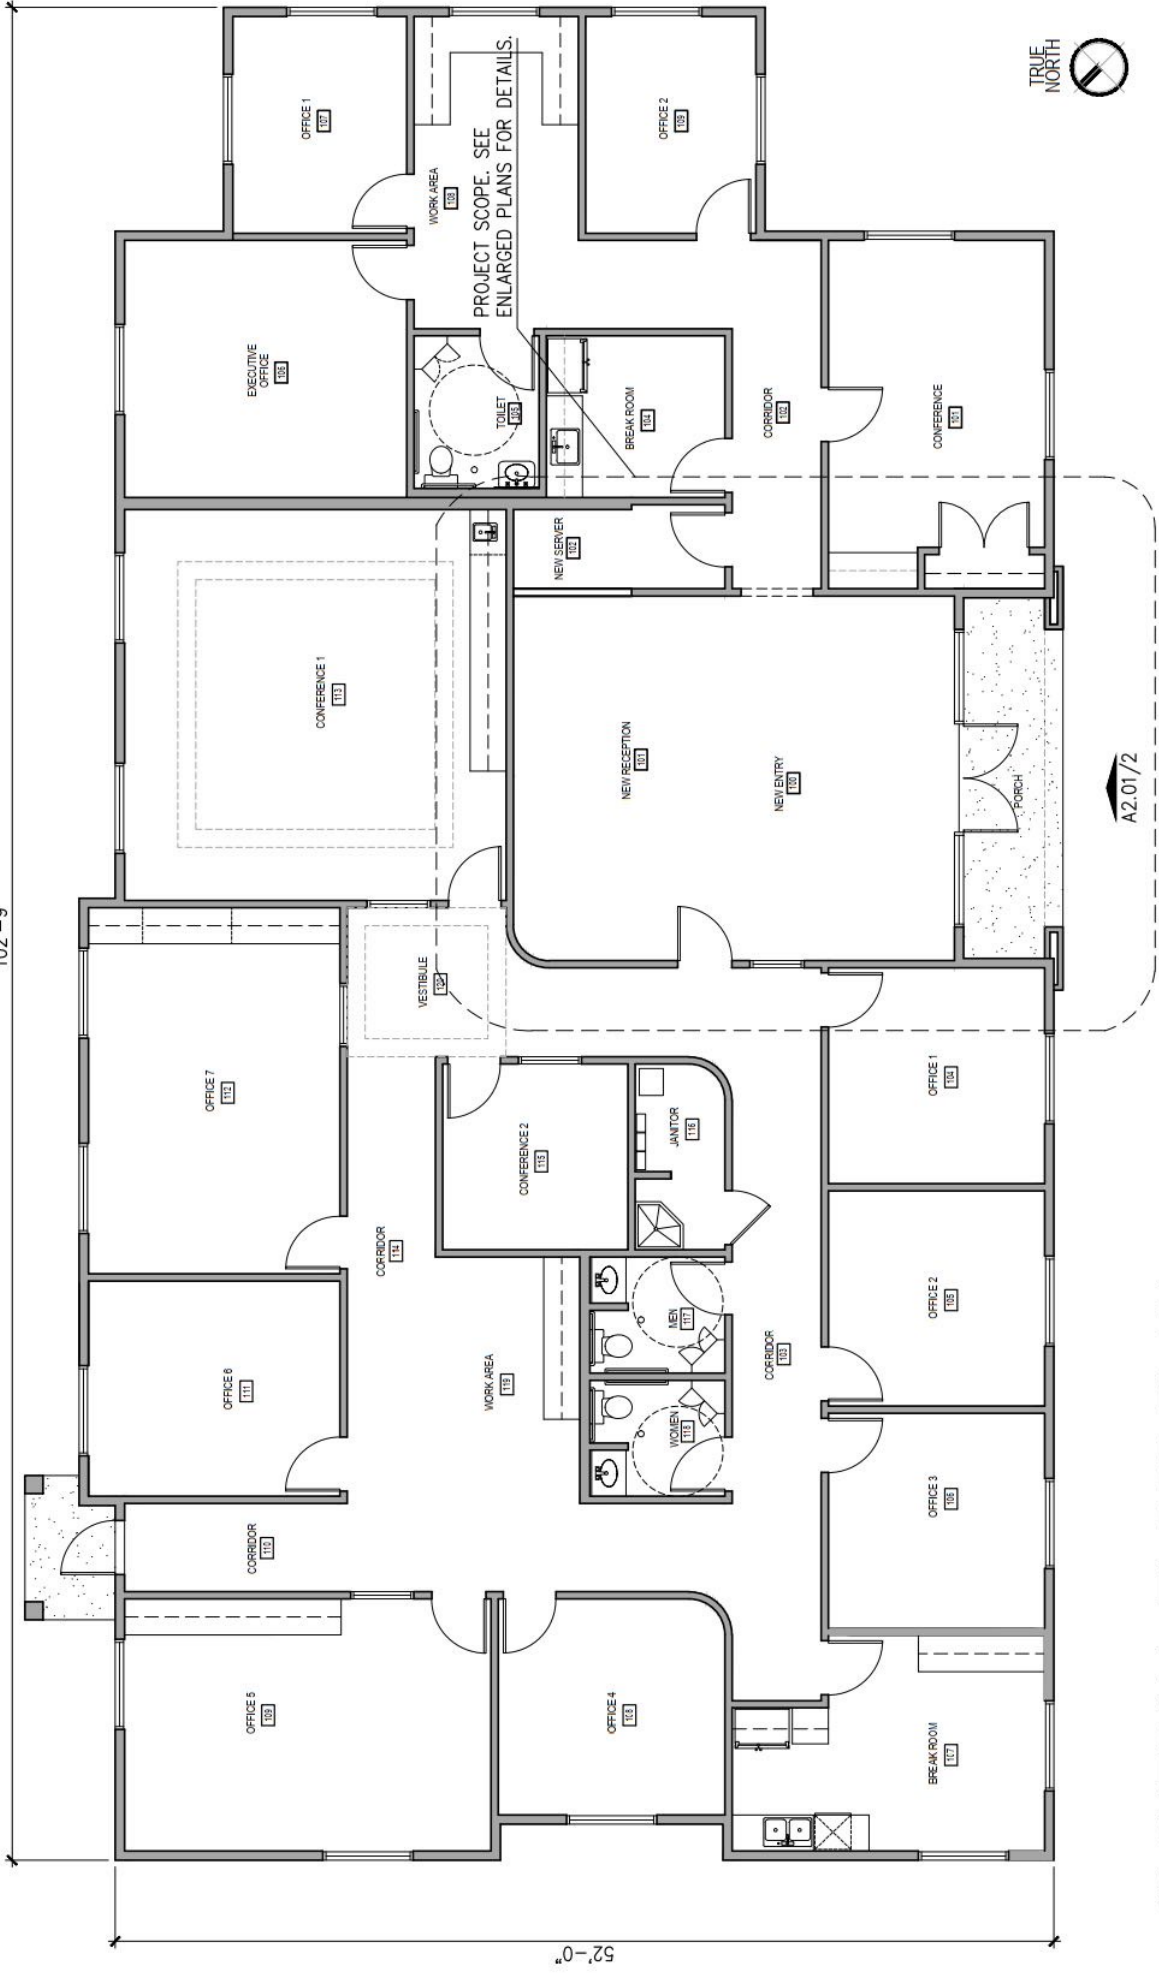

# OVERALL FLOOR PLAN

SCALE 1/8" = 1'-0"

1