



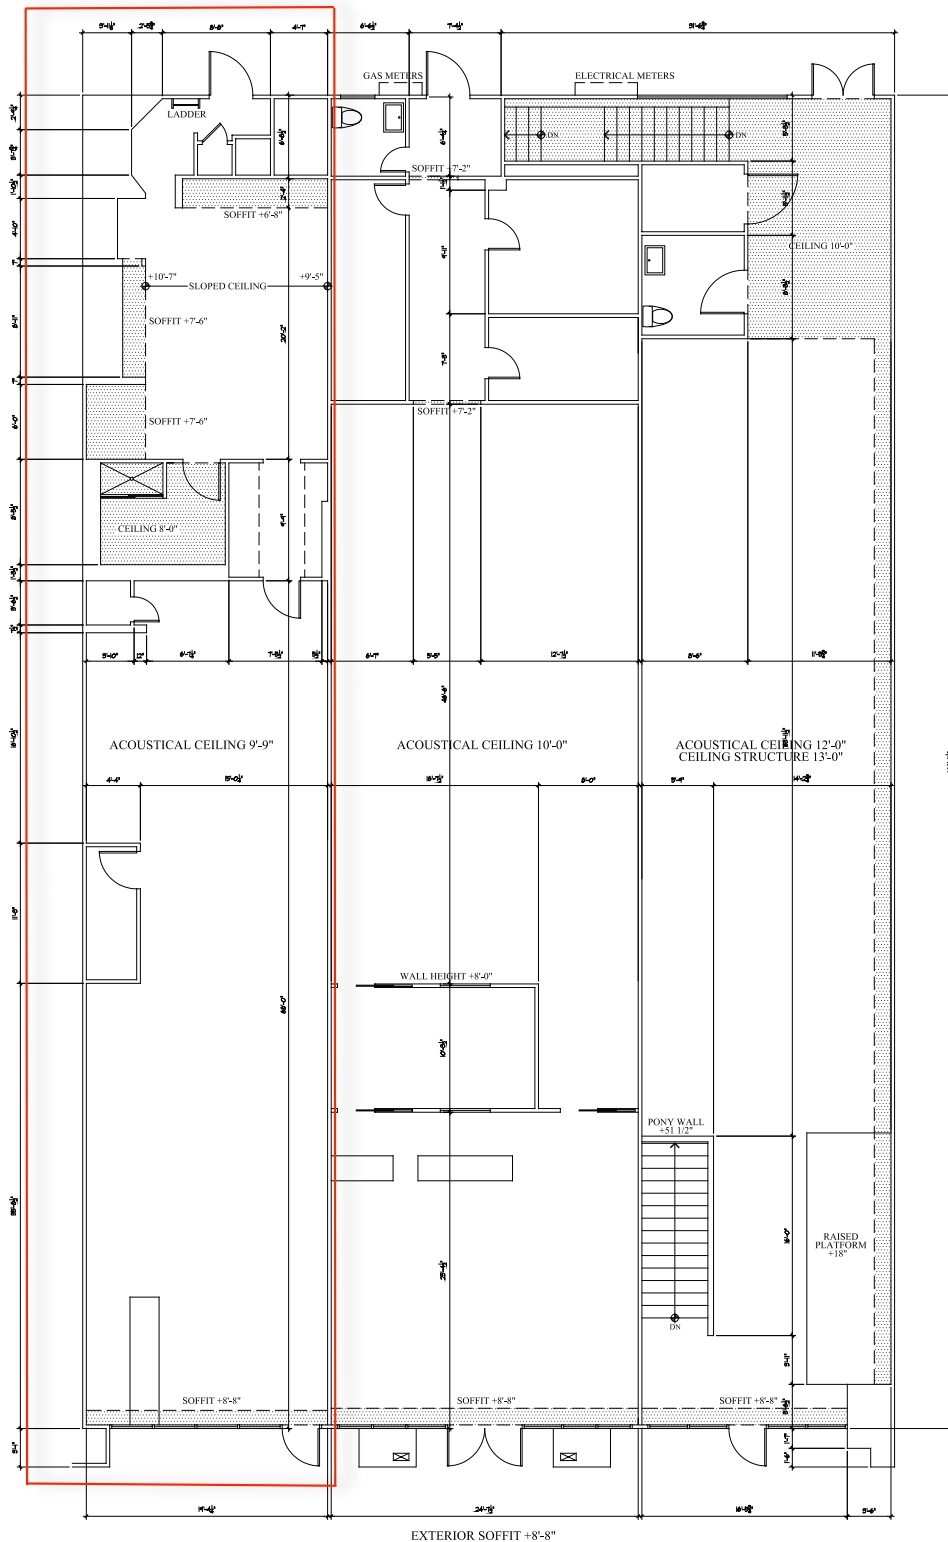

FIRST FLOOR PLAN

NOTE:
ALL DIMENSIONS TO BE FIELD VERIFIED PRIOR TO CONSTRUCTION

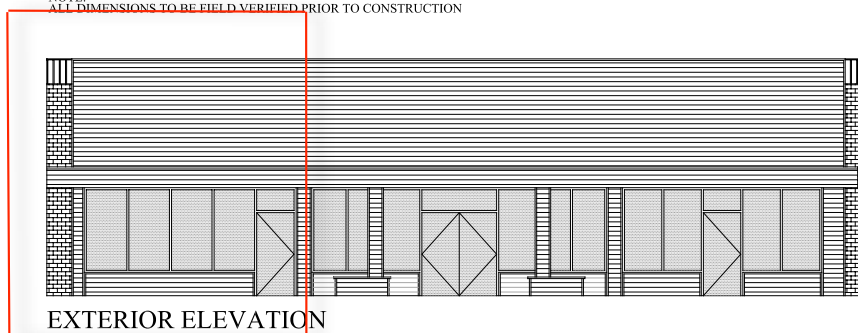

241 THIRD AVENUE EXISTING CONDITIONS

SCALE: 1/4" = 1'-0"

JANUARY 29, 2019