




4 LEFT SIDE ELEVATION
SCALE : 1/4" = 1'- 0"

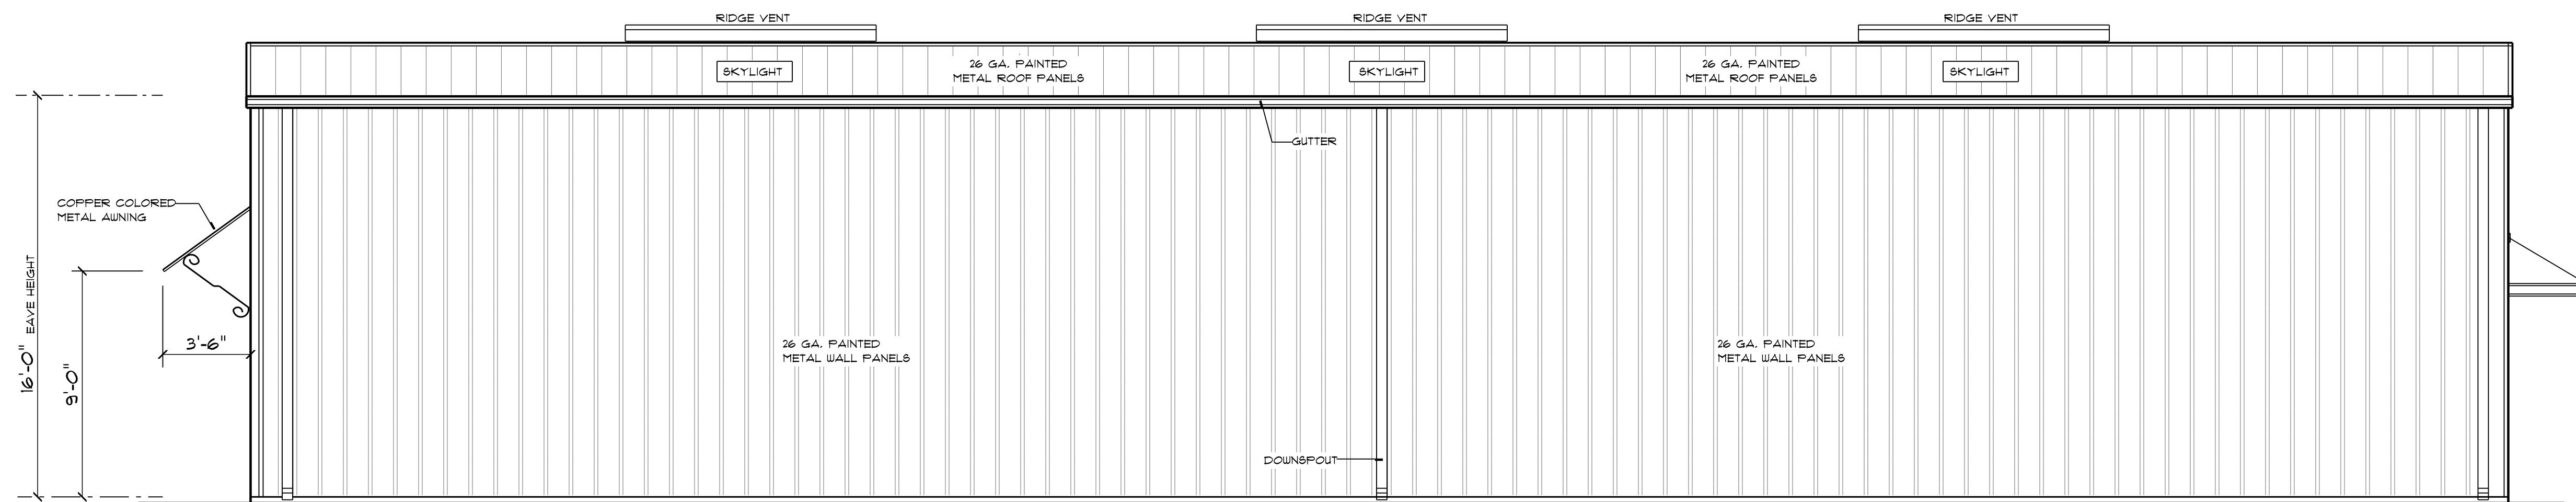

3 RIGHT SIDE ELEVATION
SCALE : 1/4" = 1'- 0"

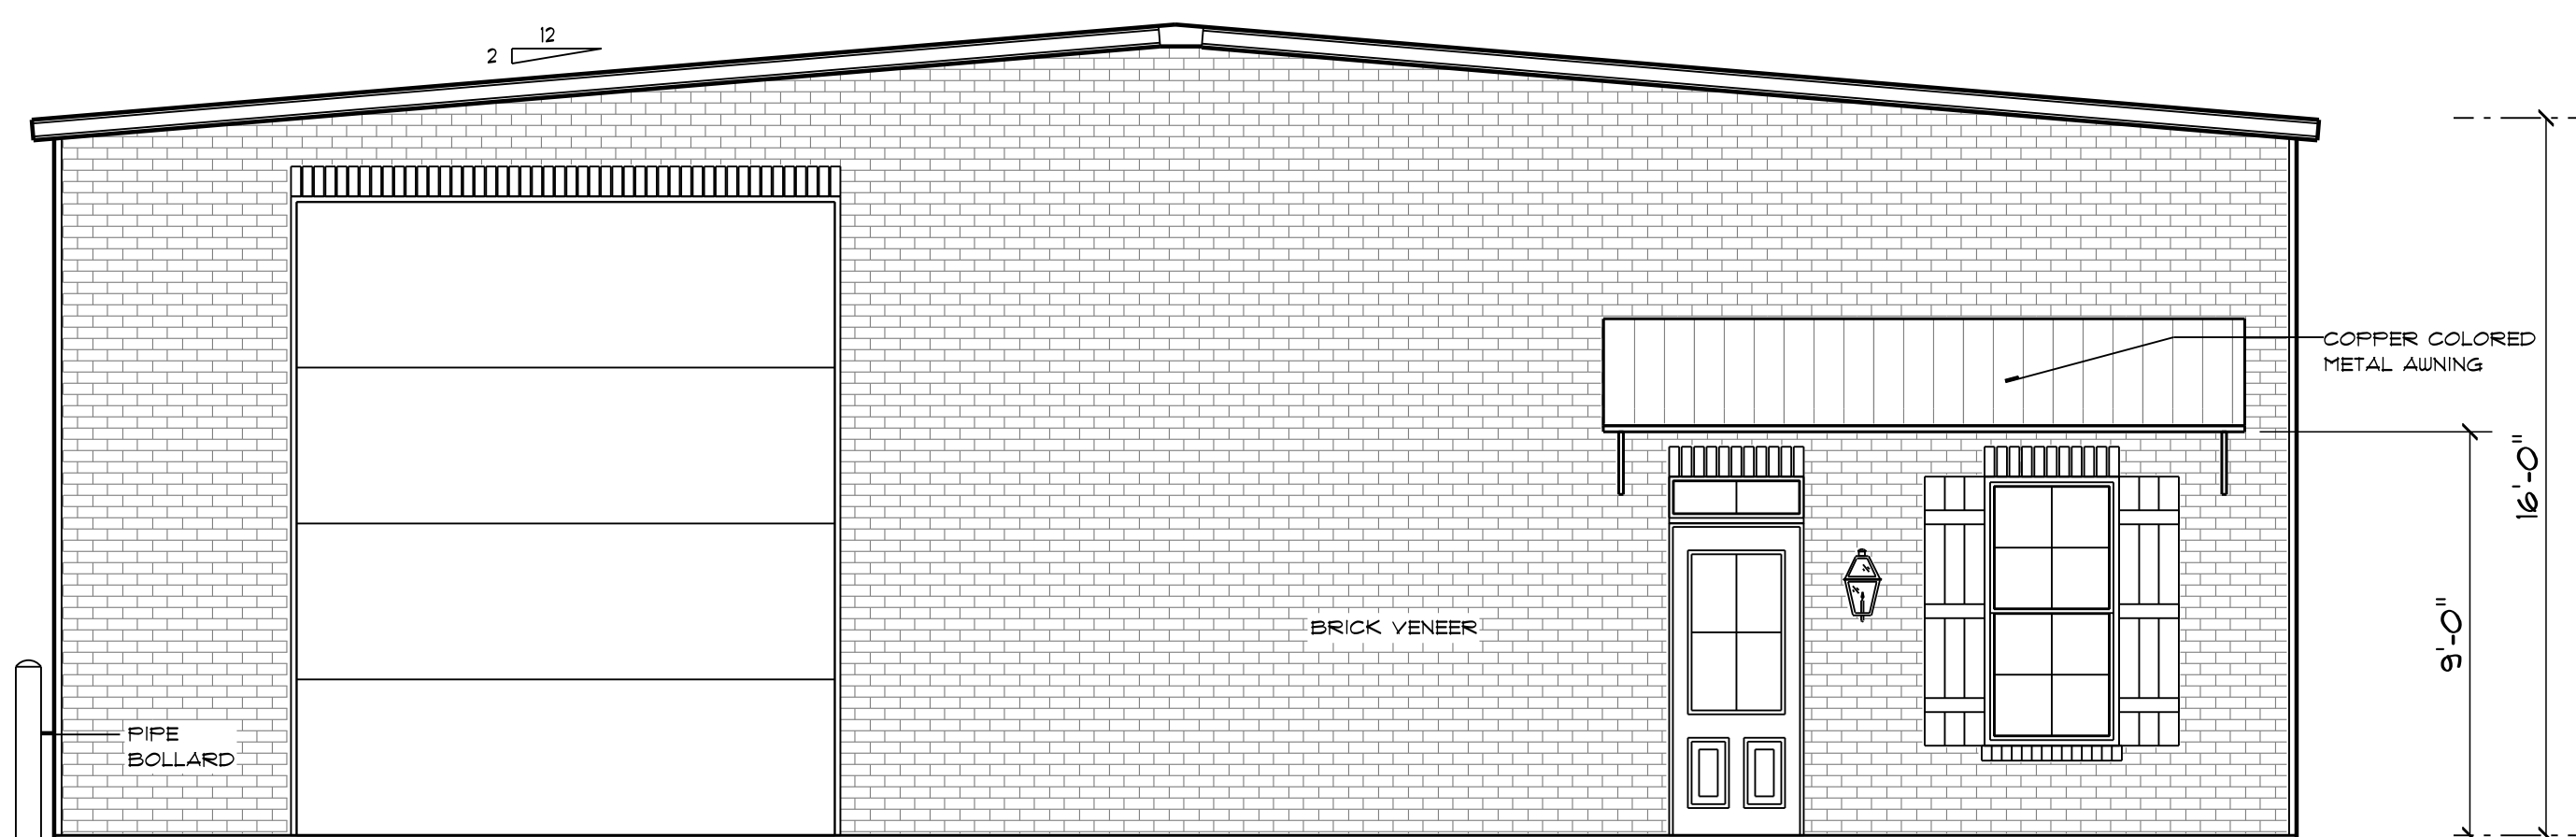

1 FRONT ELEVATION
SCALE : 1/4" = 1'- 0"

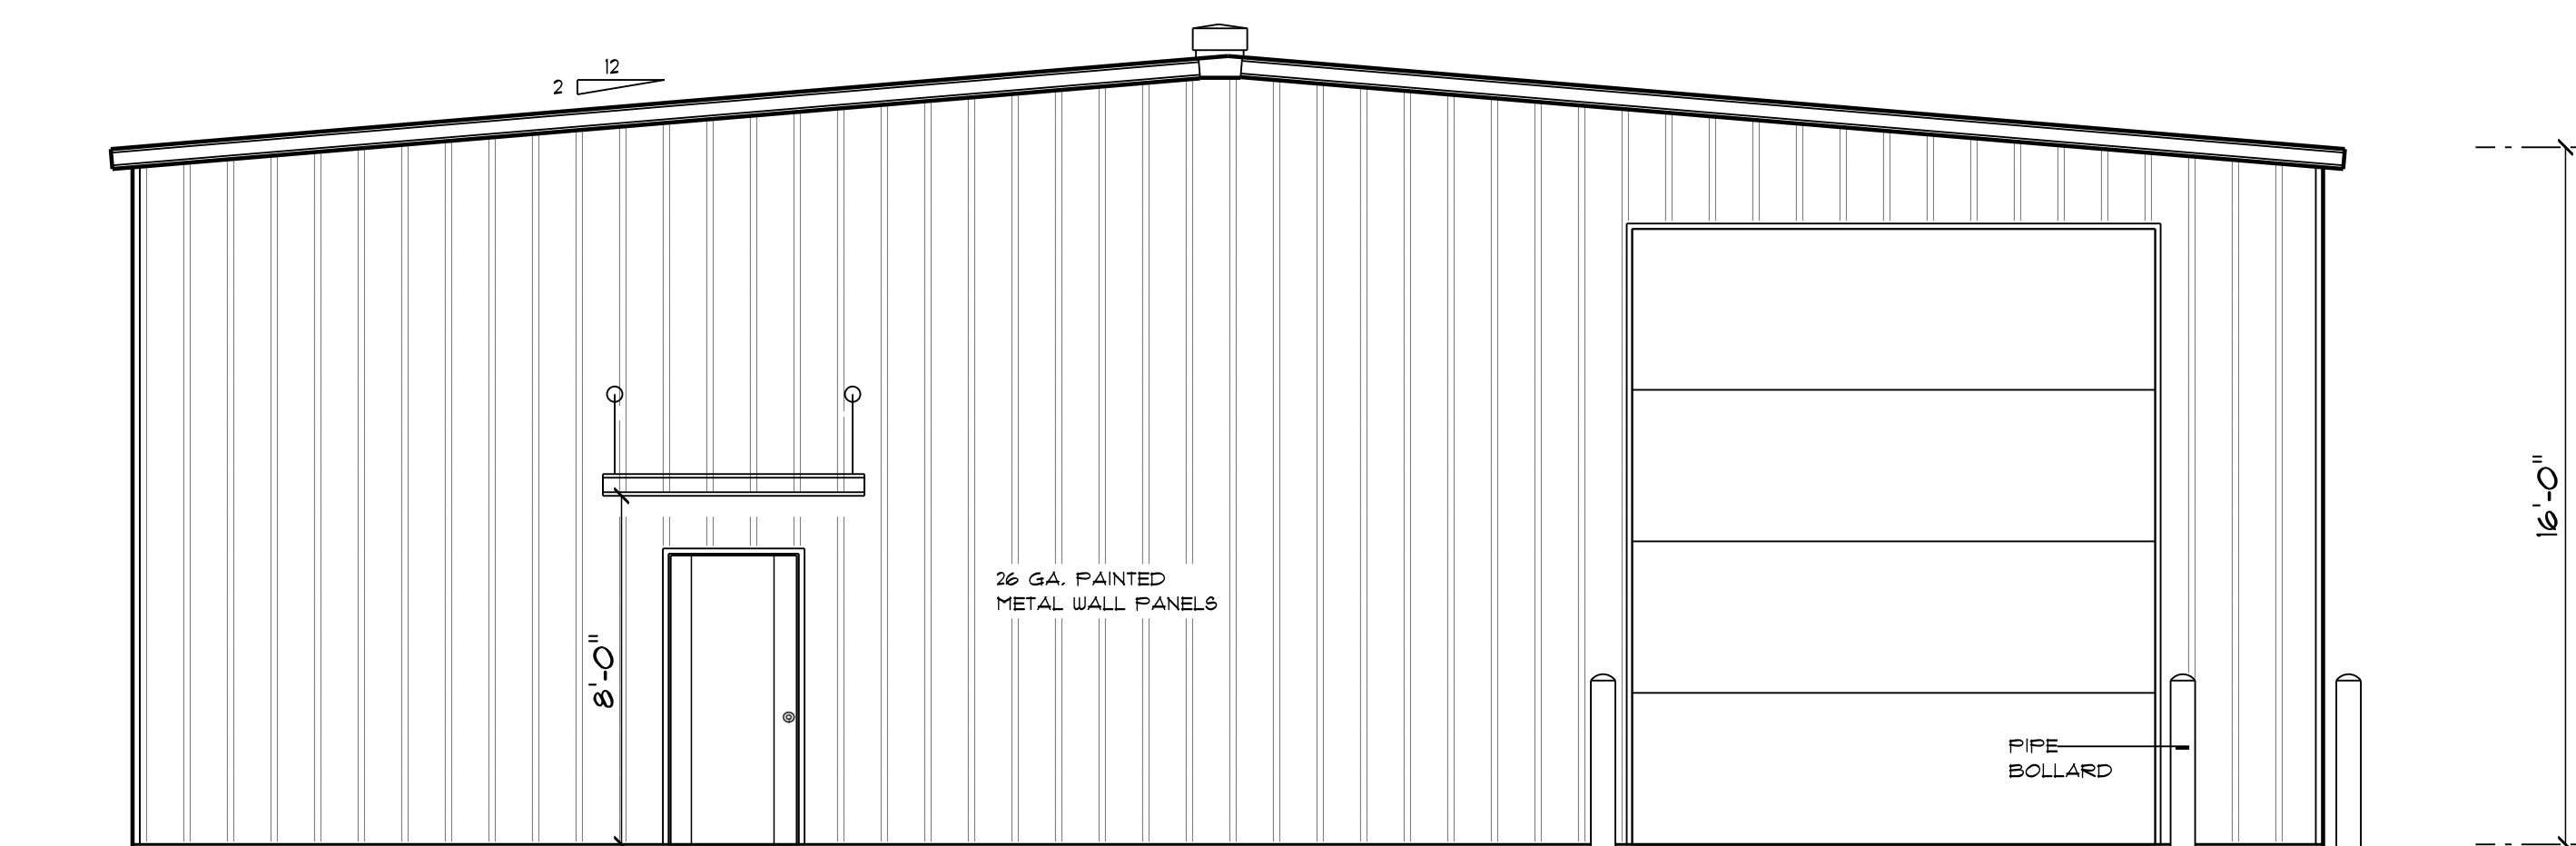



2 REAR ELEVATION
SCALE : 1/4" = 1'- 0"

PERMIT
SET - 9/8/15

ELEVATIONS

BUILDING PLANS FOR:
CHOICE COMMERCIAL BLDGS., L.L.C.
LOT #10, CASTILLE PLACE
EAST BATON ROUGE PARISH, LA.

LANGLOIS ENGINEERING, INC.
GERARD W. LANGLOIS, P.E.
11606 SOUTHFORK DRIVE, SUITE 402
BATON ROUGE, LOUISIANA 70816
PH 225-293-8730 PAGER 225-377-1453

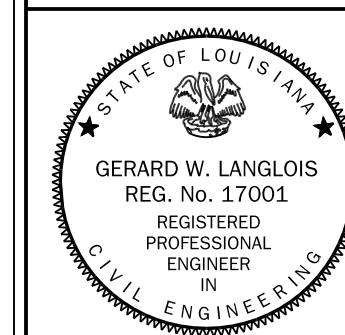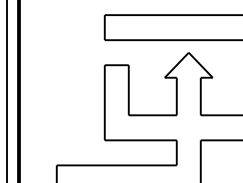

DATE: SEPT. 8, 2015
DRAWN BY: RCB

SHEET NO.:
A-2 OF 4
PROJECT NO.:
C-1469-10