




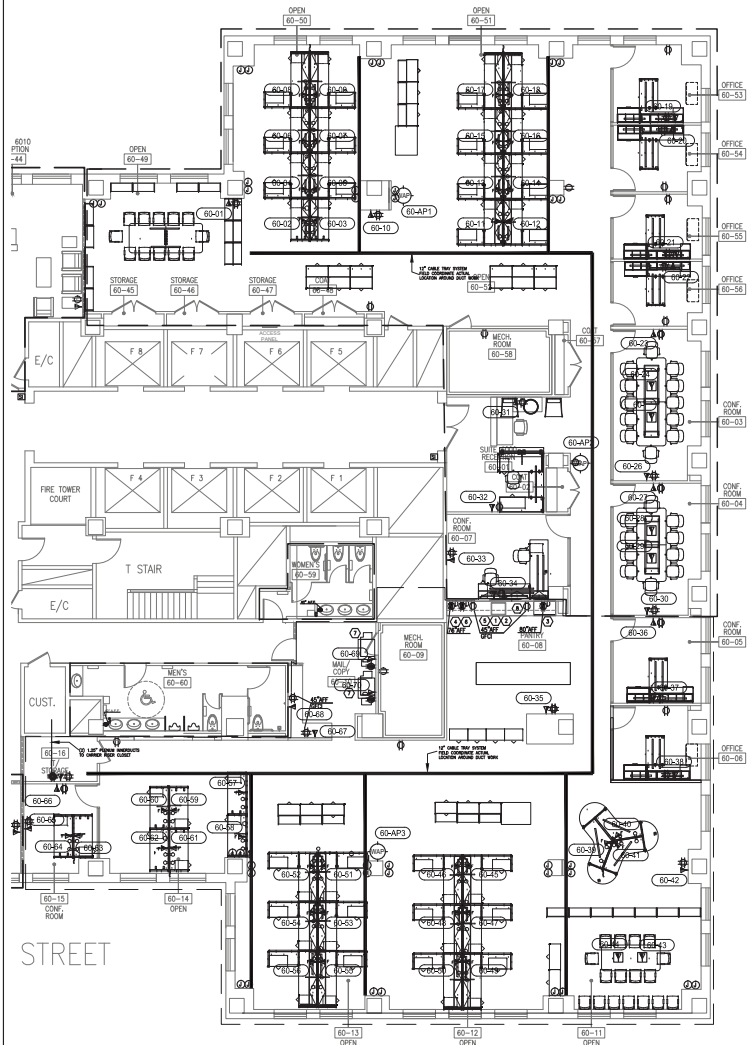

1 60TH FLOOR CABLING PLAN
SCALE: 1/8" = 1'-0"

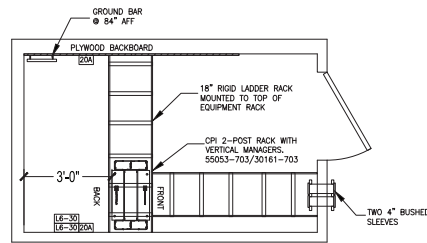

2 IT ROOM LAYOUT
SCALE: 1/2" = 1'-0"

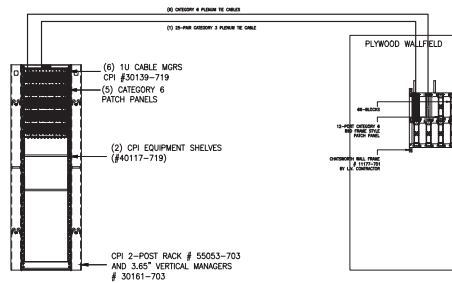


3 IT RACK & WALLFIELD ELEVATIONS
SCALE: 1/2" = 1'-0"

No.	DESCRIPTION	DATE
1.	ISSUE FOR BUILDING REVIEW	02/10/15
2.	ISSUE FOR BID	03/13/15
3.	ADDENDUM #1	04/08/15
4.	ADDENDUM #2	04/23/15
5.	ISSUE FOR FILING	05/07/15
6.	ISSUE FOR CONSTRUCTION	06/02/15
7.	BULLETIN #1	06/22/15
8.	BULLETIN #2	07/09/15
9.	BULLETIN #3	08/24/15
10.	BULLETIN #4	09/24/15

No.	DESCRIPTION	DATE
-----	-------------	------

KEY PLAN

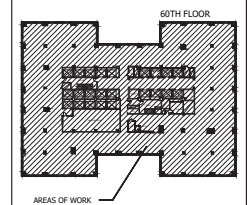

300 W 5TH AVENUE
NEW YORK, NY
10011-4100
NORTH

**GOLDMAN
COPELAND** Consulting Engineers
229 West 36th Street
New York, NY 10018
V: 212.868.4660
F: 212.868.4680

TMP ARCHITECTURAL, LLP

22 W. 19th Street 5th Floor
New York, NY 10011
T: 212.352.1282

PROJECT EMPIRE STATE BUILDING 350 FIFTH AVENUE

TELE COMMUNICATIONS 60TH FLOOR PLAN

SEAL & SIGNATURE DATE: 12-16-14
SCALE: 1/8" = 1'-0"

PROJECT No.: 14030.63
DRAWING BY: JAL
CHECKED BY: JAL
DWG No.:

TC-100.00

CAD FILE No.: SHEET No.: 01

THESE PLANS ARE APPROVED ONLY FOR THE WORK INDICATED ON THE APPLICATION SPECIFICATION SHEET. ALL OTHER MATTERS SHOWN ARE NOT TO BE RELIED UPON OR TO BE CONSIDERED AS EITHER BEING APPROVED OR IN ACCORDANCE WITH APPLICABLE CODES.