




1 BASEMENT FLOOR PLAN
 Scale: 1/8" = 1'-0"

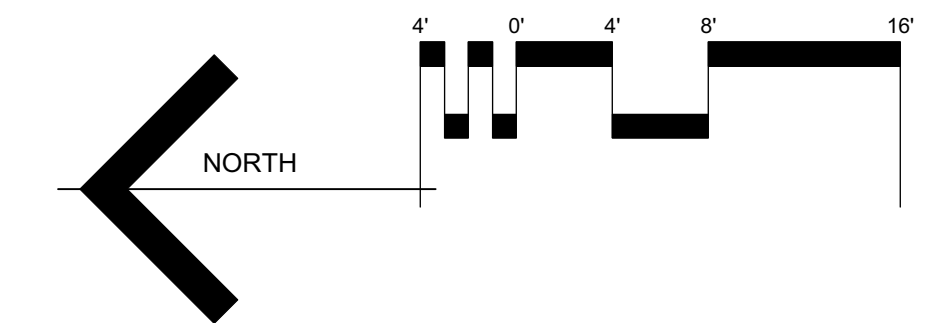


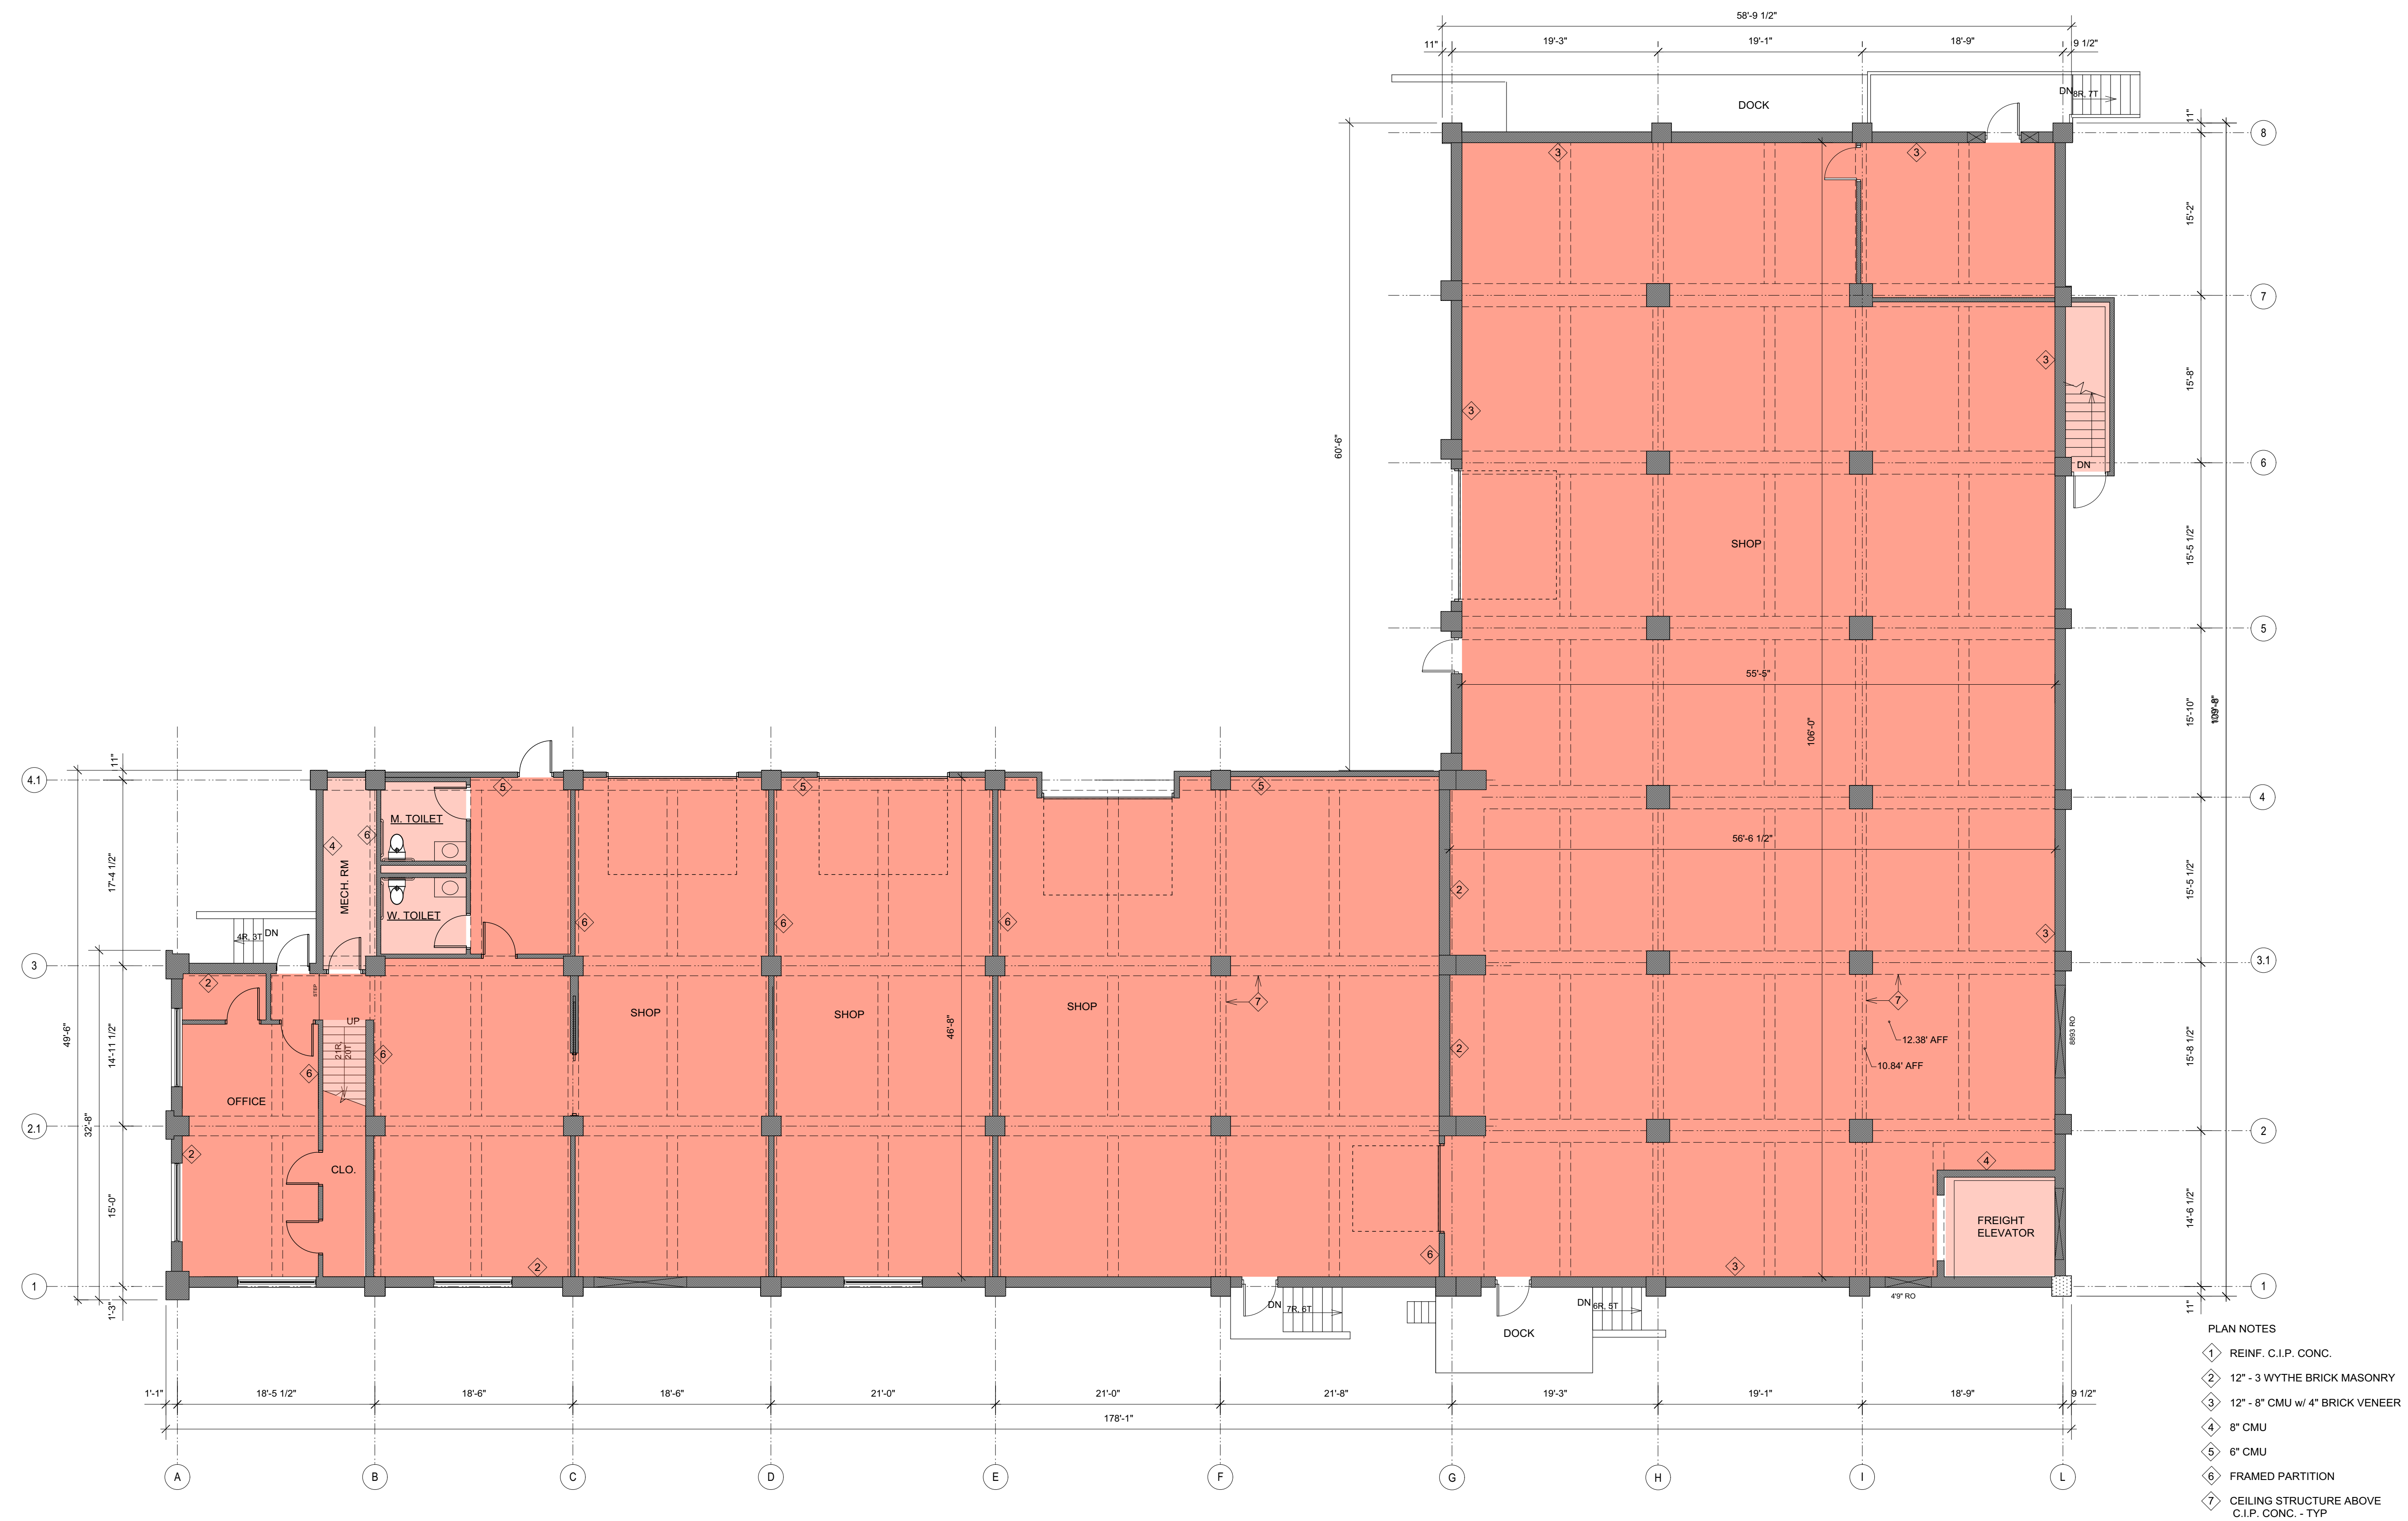

1 FIRST FLOOR PLAN

Scale: 1/8" = 1'-0"

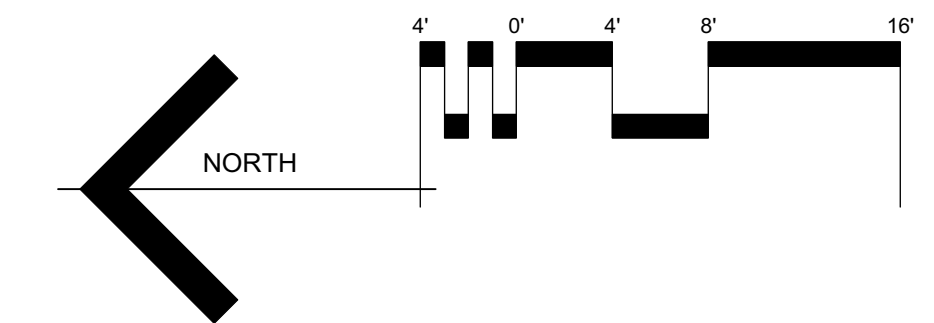


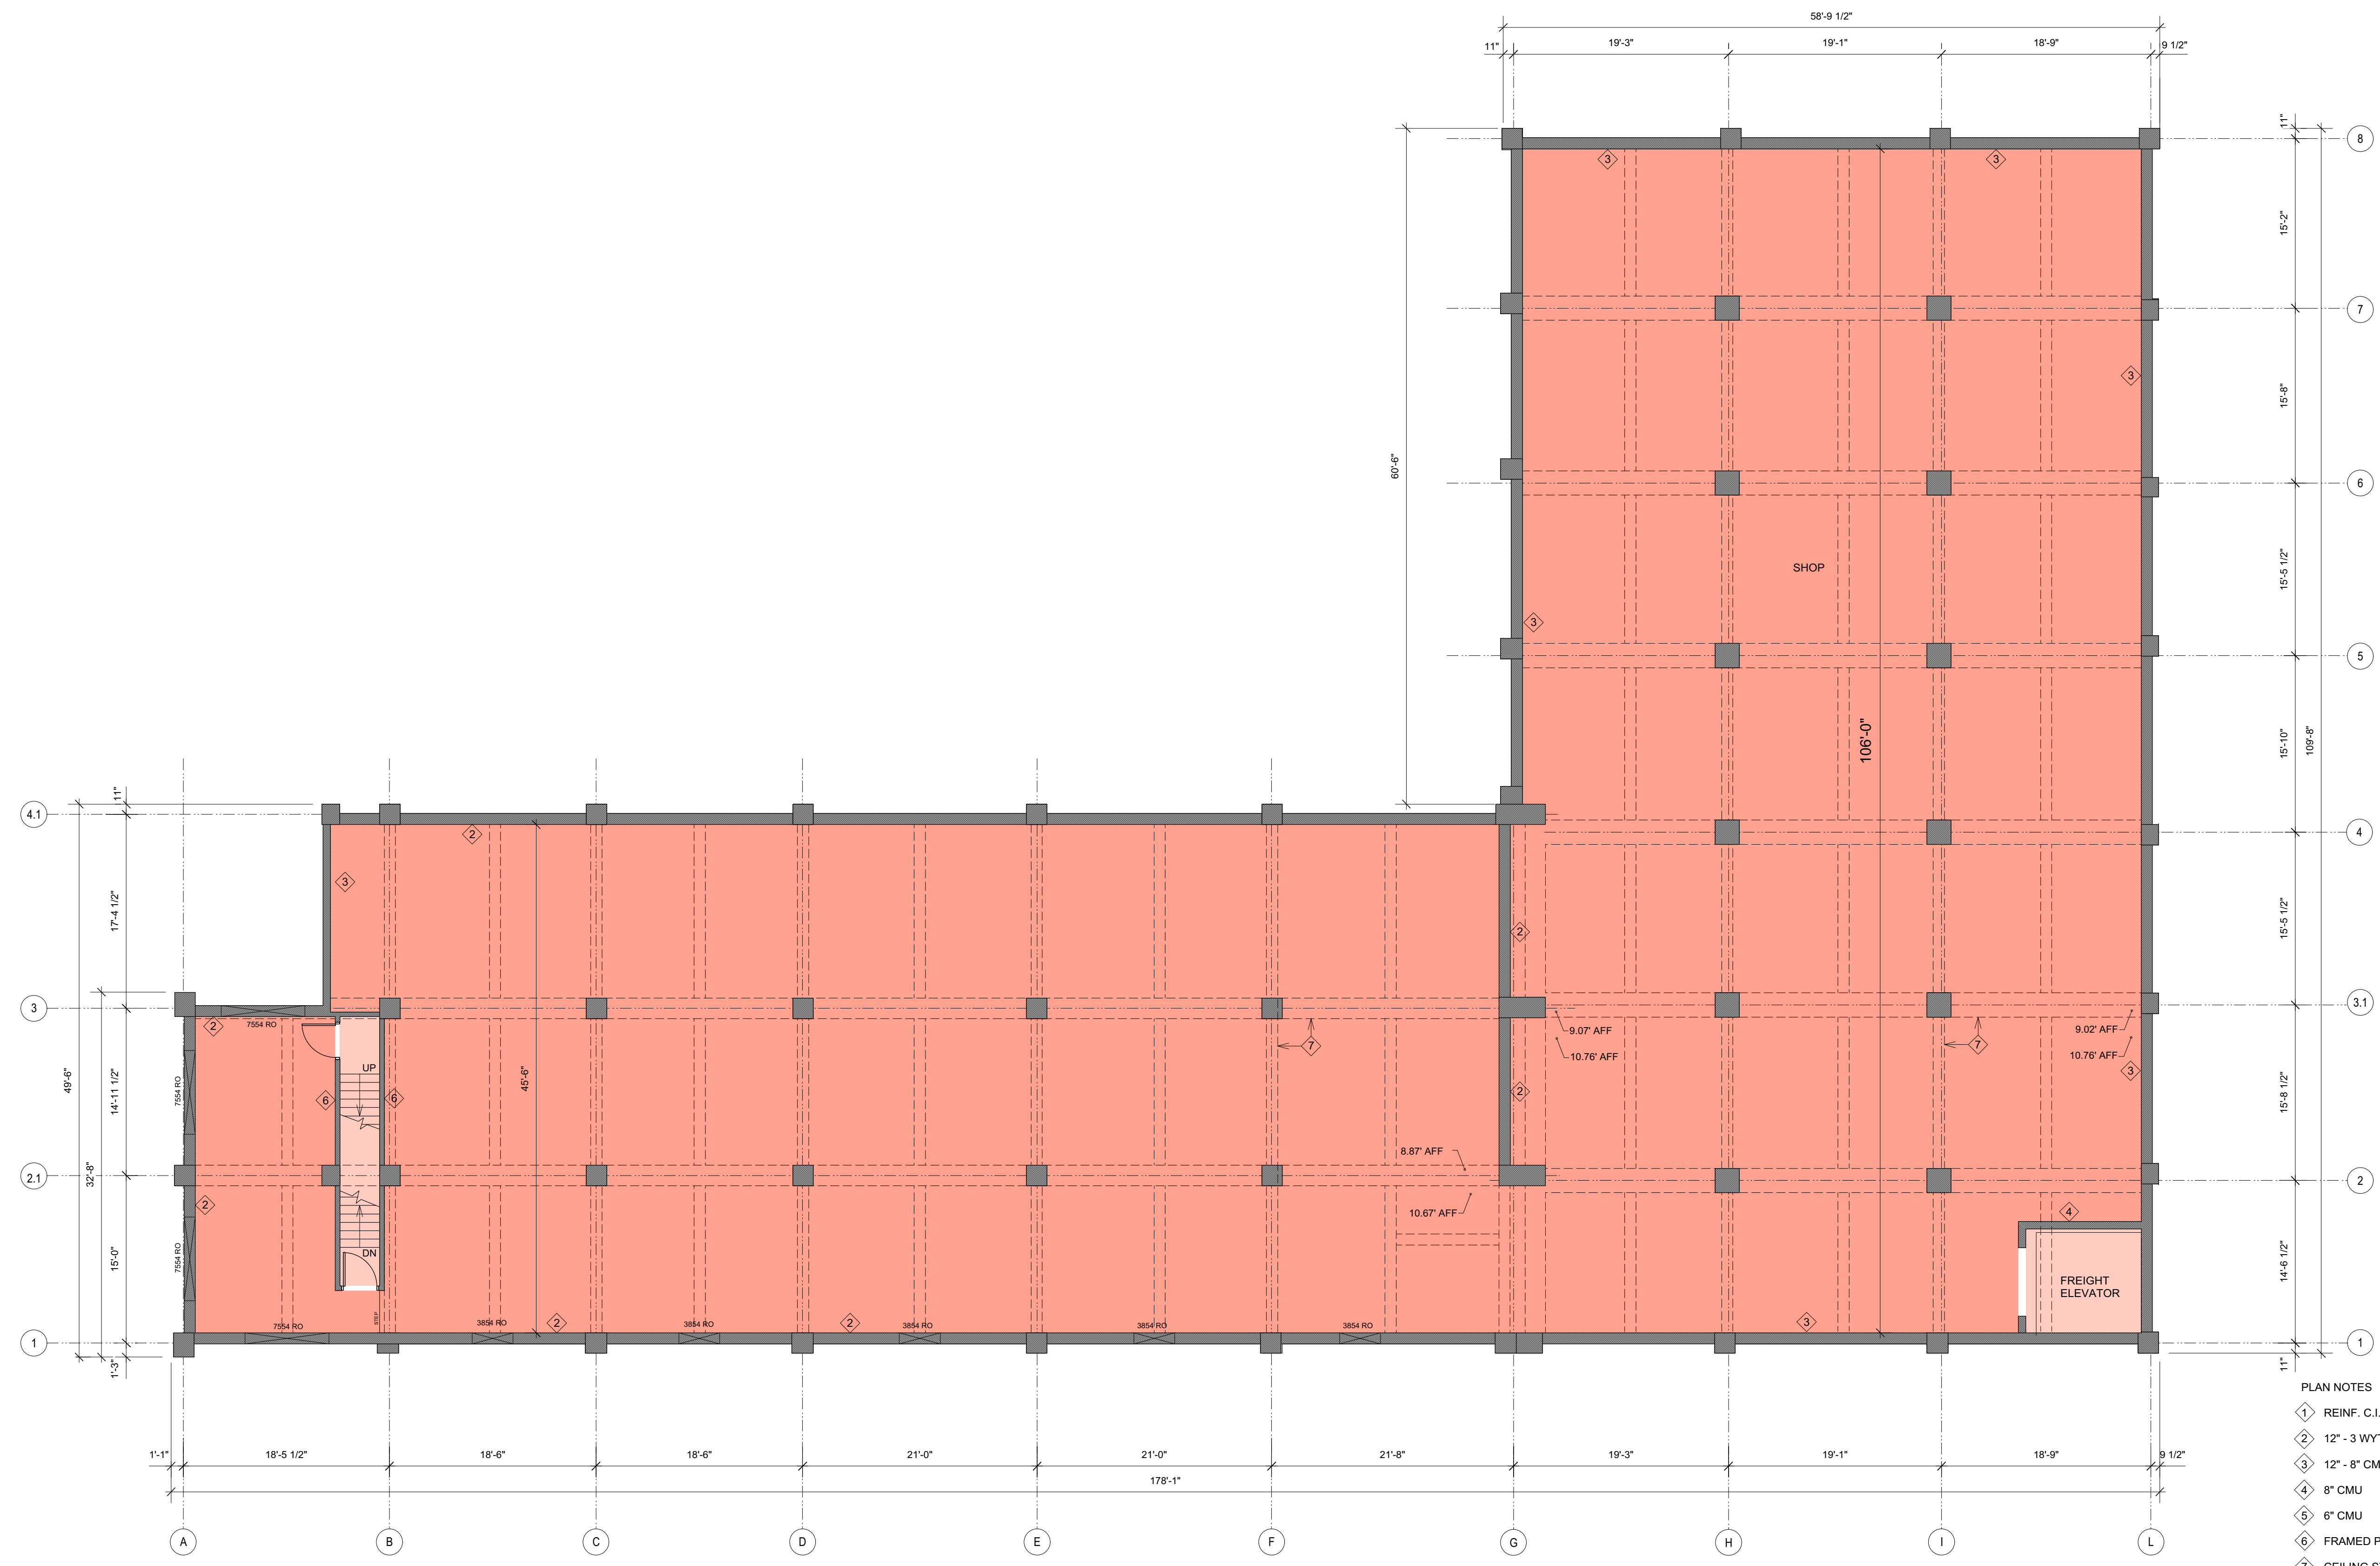


- PLAN NOTES
- ① REIN. C.I.P. CONC.
 - ② 12" - 3 WYTHE BRICK MASONRY
 - ③ 12" - 8" CMU w/ 4" BRICK VENEER
 - ④ 8" CMU
 - ⑤ 6" CMU
 - ⑥ FRAMED PARTITION
 - ⑦ CEILING STRUCTURE ABOVE C.I.P. CONC. - TYP

1 SECOND FLOOR PLAN

Scale: 1/8" = 1'-0"

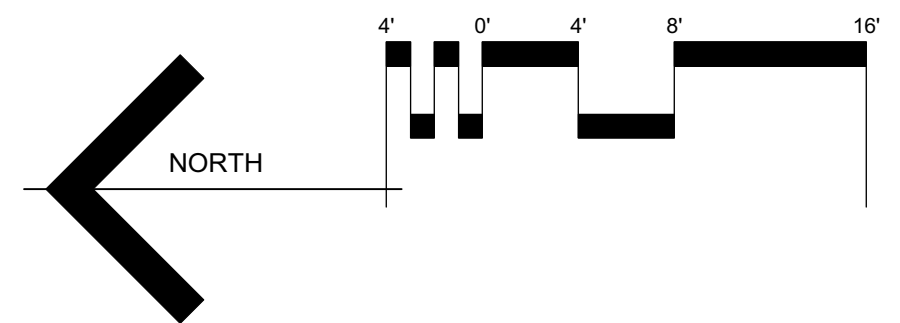


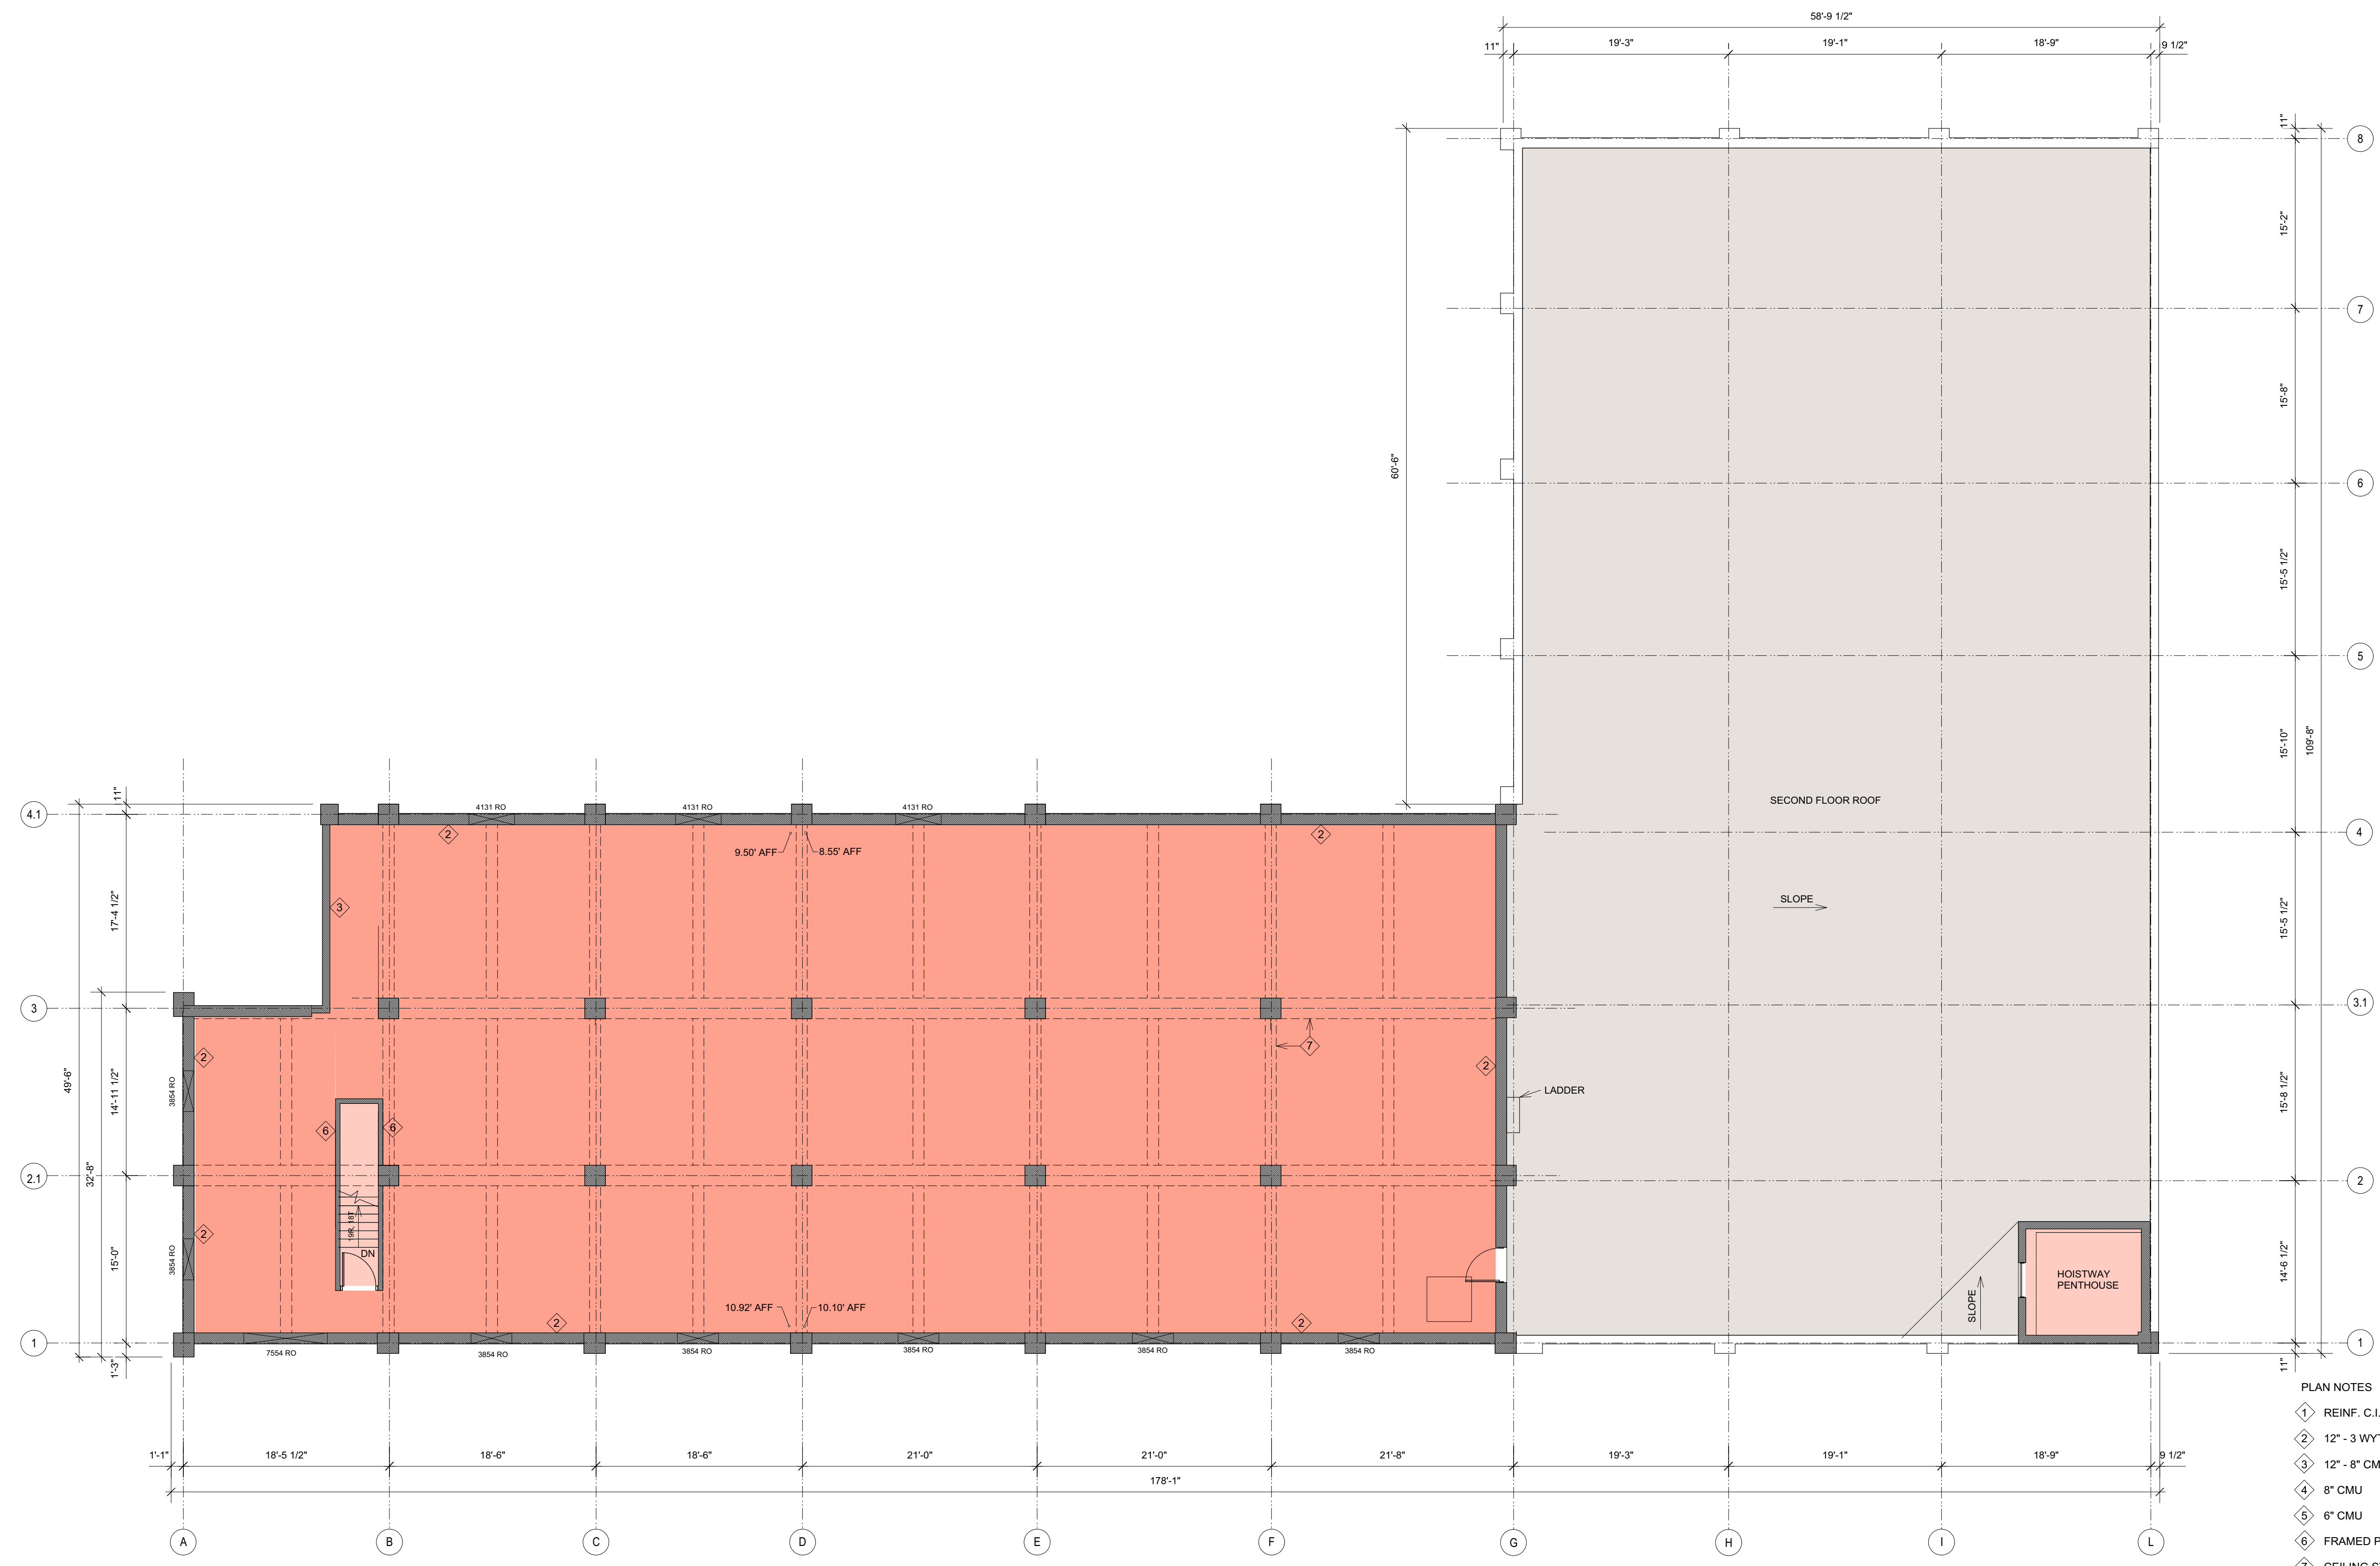


- PLAN NOTES
- ① REINF. C.I.P. CONC.
 - ② 12" - 3 WYTHE BRICK MASONRY
 - ③ 12" - 8" CMU w/ 4" BRICK VENEER
 - ④ 8" CMU
 - ⑤ 6" CMU
 - ⑥ FRAMED PARTITION
 - ⑦ CEILING STRUCTURE ABOVE C.I.P. CONC. - TYP

1 THIRD FLOOR PLAN

Scale: 1/8" = 1'-0"

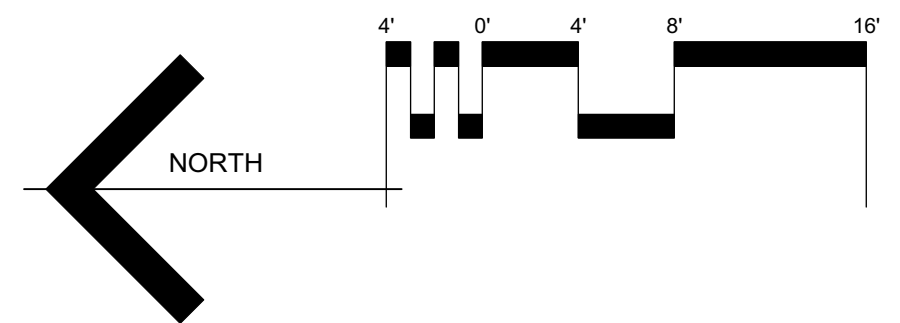

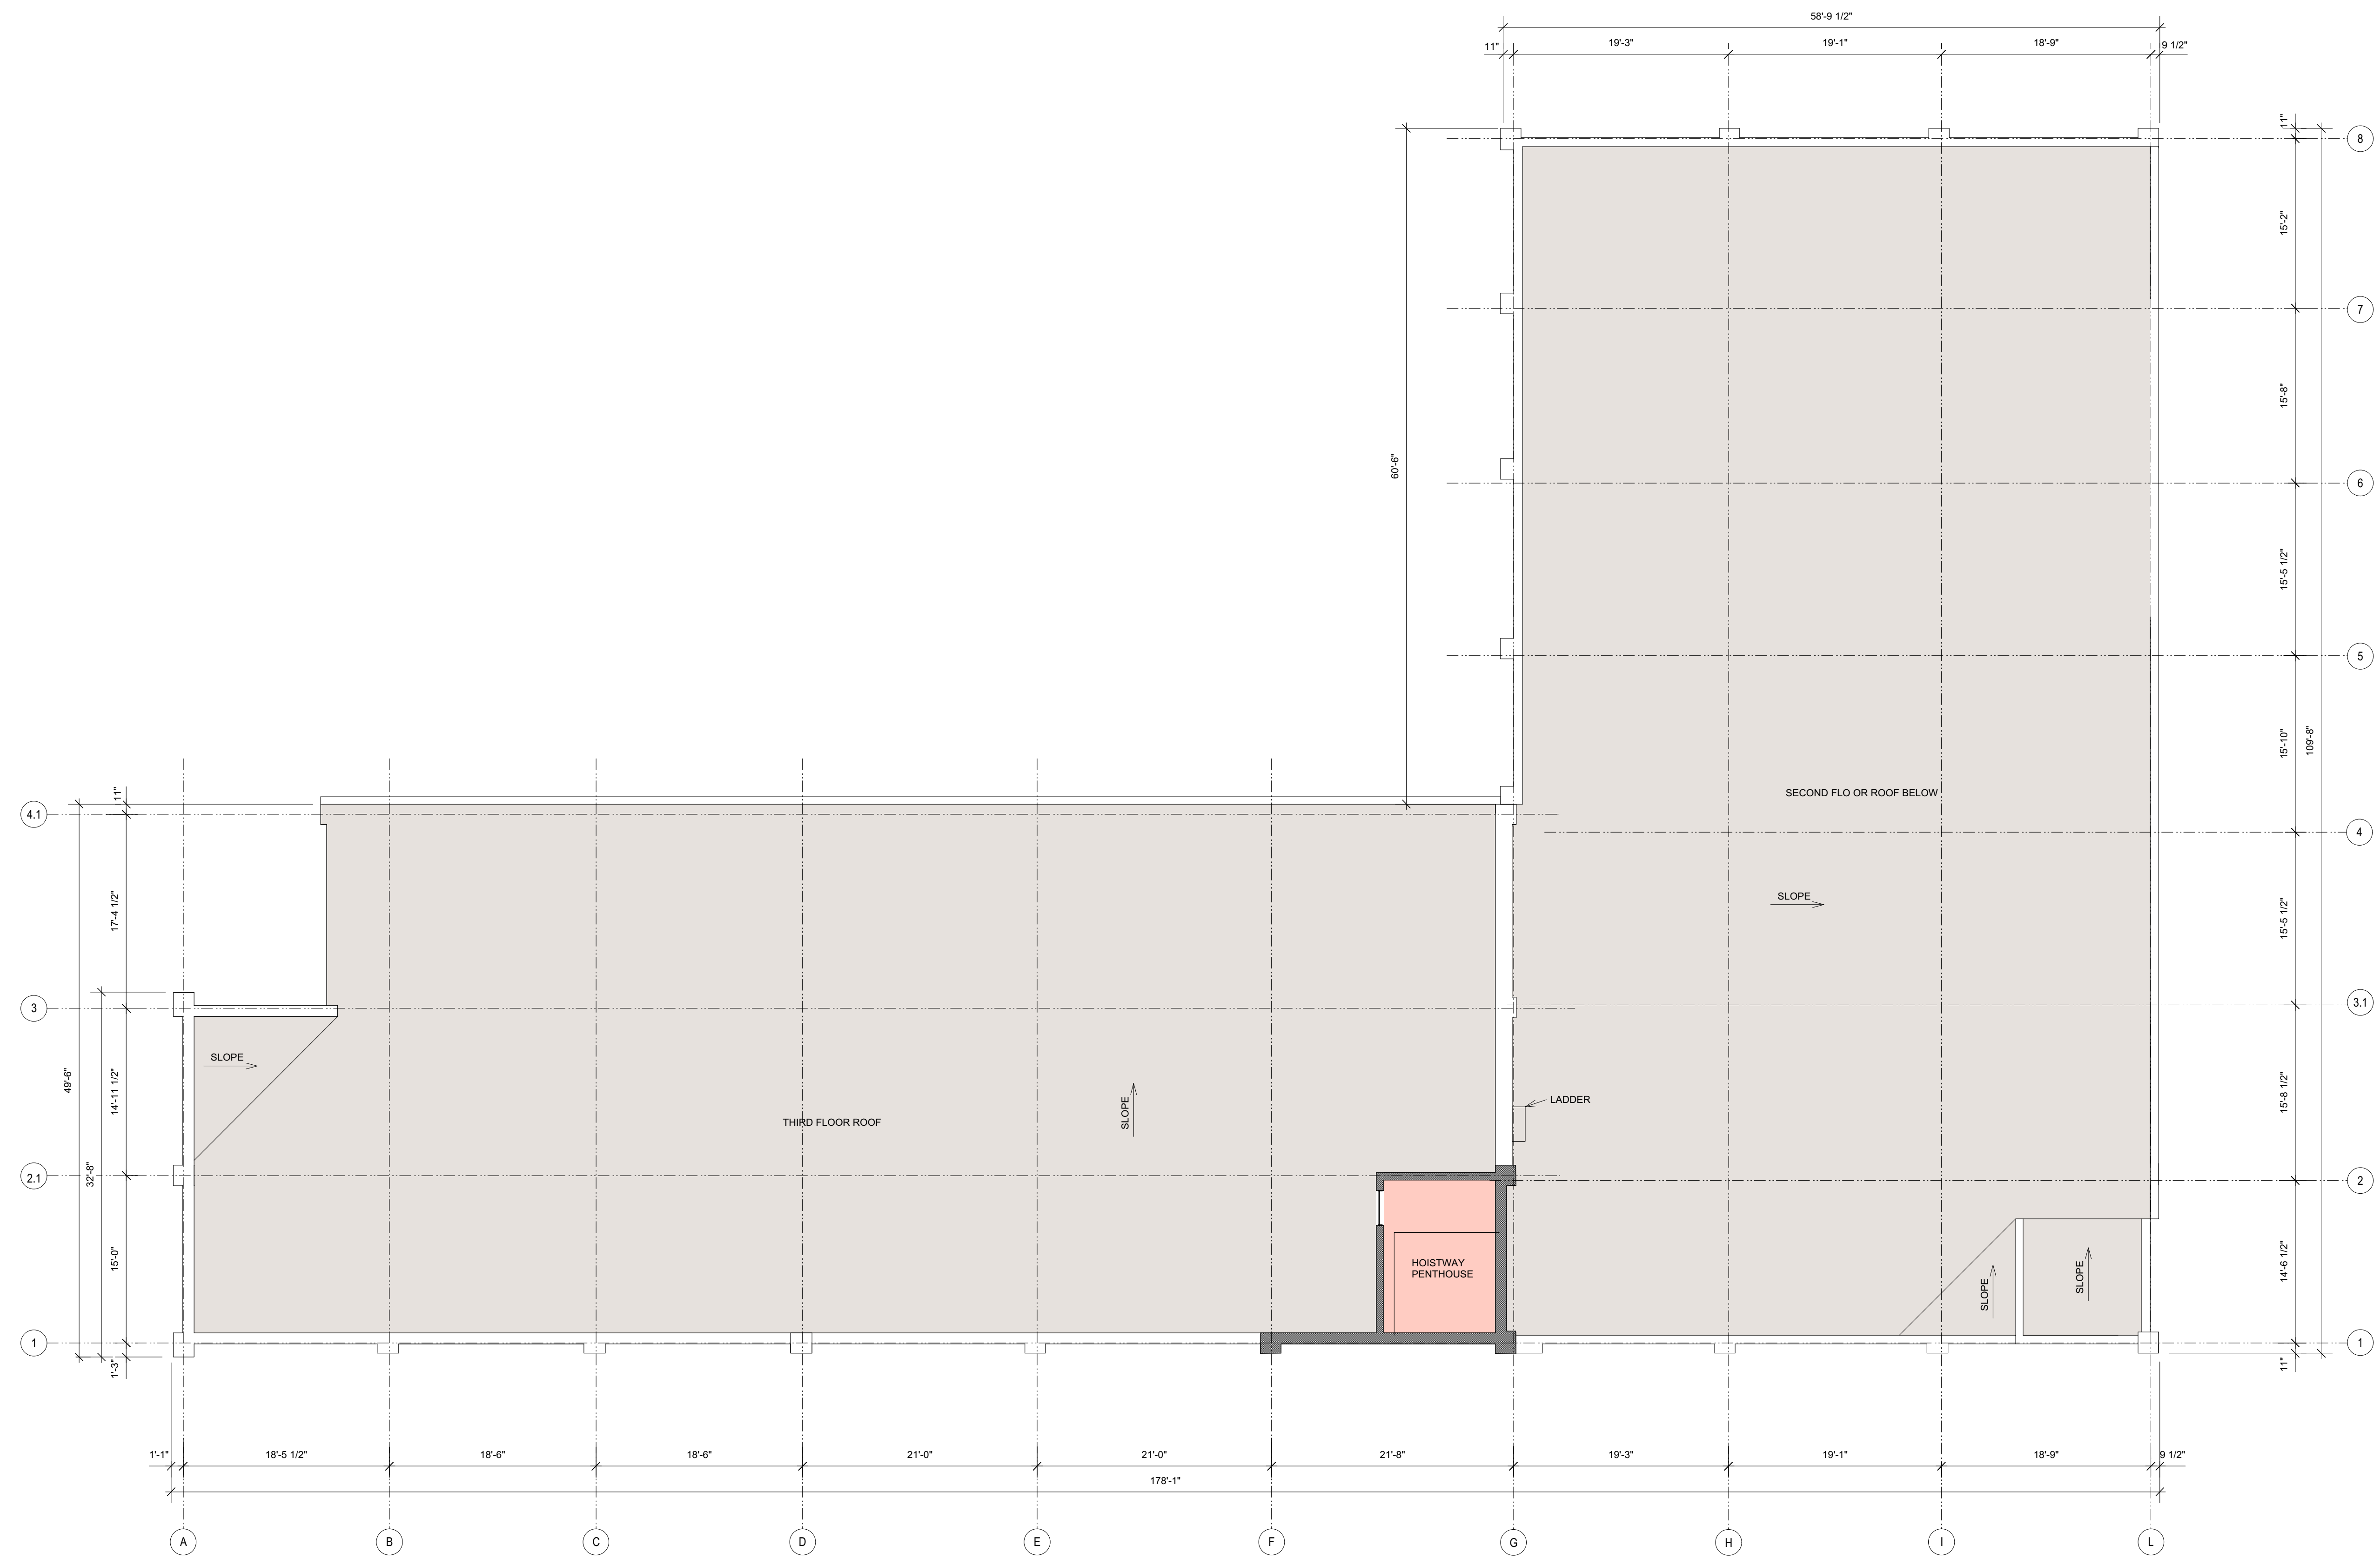

1 THIRD FLOOR ROOF PLAN
 Scale: 1/8" = 1'-0"

