

**FLOOR PLAN**  
SCALE: 1/8" = 1'-0"

**DOOR & FRAME TYPES**  
SCALE: 3/4" = 1'-0"

**DOOR SCHEDULE**




NO.	ROOM NAME	TYPE	SIZE	MATERIAL	FRAME	GLASS	FINISHING	REMARKS
01	DOOR	1	2'-0" x 7'-0"	ALUM	1	1	1	
02	DOOR	1	2'-0" x 7'-0"	ALUM	1	1	1	
**DOOR FINISHING NOTES:**

1. FINISHING TO BE DONE BY THE CONTRACTOR.
2. FINISHING TO BE DONE BY THE CONTRACTOR.
**FINISH SCHEDULE**

FINISH	SYMBOL	AREA	FINISH	DESCRIPTION	CLASSIFICATION	REMARKS
P-1	WALL	WALL	1	CONCRETE	CLASS 1	
P-2	WALL	WALL	2	CONCRETE	CLASS 2	
P-3	WALL	WALL	3	CONCRETE	CLASS 3	
P-100	WALL	WALL	100	CONCRETE	CLASS 100	

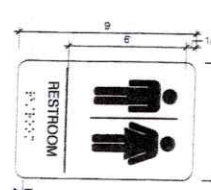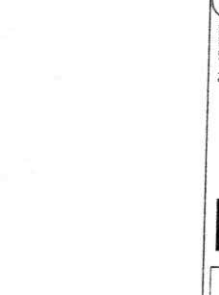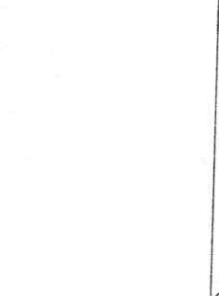

**AD.A RESTROOM SIGNAGE**

**NOTES:**

1. SIGNAGE TO BE INSTALLED BY THE CONTRACTOR.
2. SIGNAGE TO BE INSTALLED BY THE CONTRACTOR.
**CHERRY BLOW DRY BAR SALON**

**FLOOR PLAN & SCHEDULES**

**A.10**

**SMW**


**ARCHITECT**

**12345 MAIN STREET, SUITE 100, CHERRY BLOW, MD 20759**

**PHONE: (301) 555-1234**


**FAX: (301) 555-5678**

**WWW.SMWA.COM**



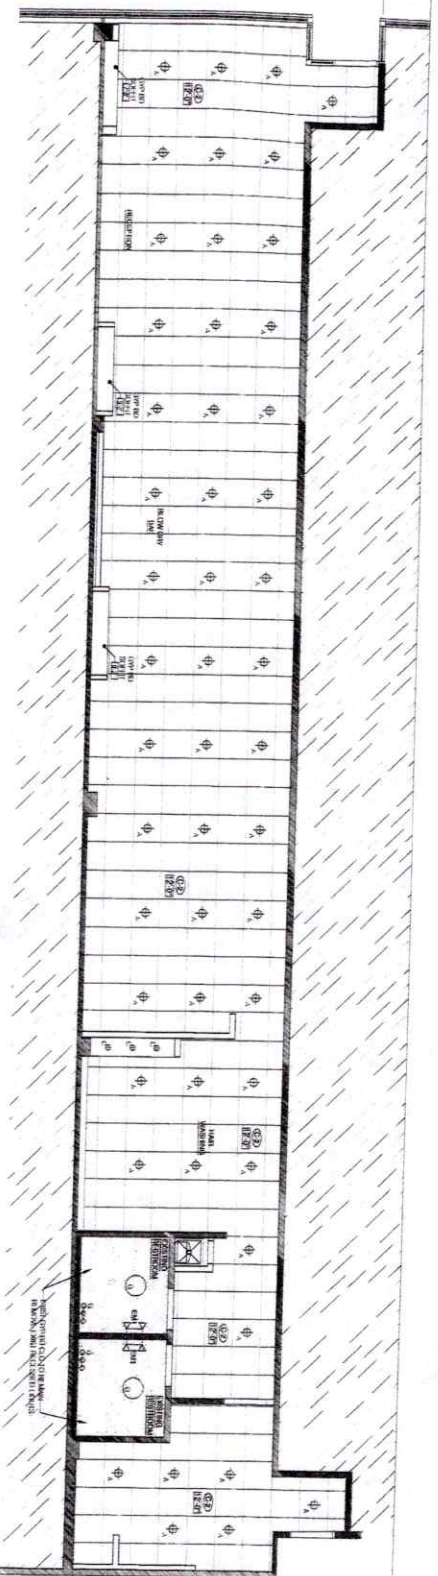


REF CEILING PLAN  
SCALE: 1/8" = 1'-0"

GRID	TYPE	DESCRIPTION	NOTES
C1	100A	REFLECTOR LIGHTING	SEE ELECTRICAL DRAWINGS
C2	100B	ACoustic TILE	SEE ELECTRICAL DRAWINGS
C3	100C	100A	SEE ELECTRICAL DRAWINGS

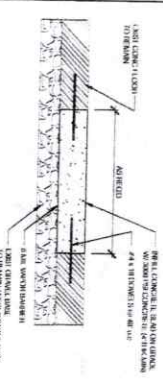

2 FLOOR REPAIR DETAIL  
SCALE: 1/4" = 1'-0"

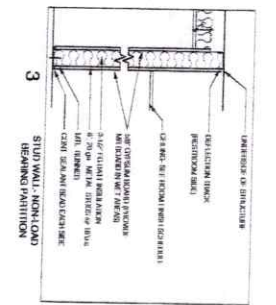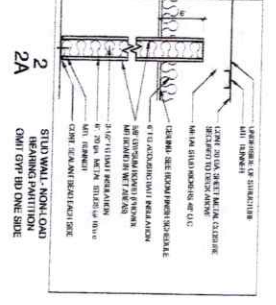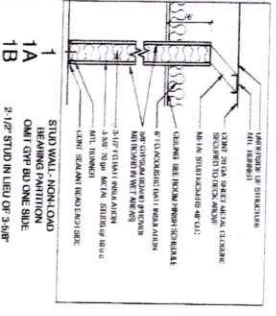

WALL TYPES  
SCALE: 1/8" = 1'-0"

CEILING NOTES:

- GENERAL: CEILING SHALL BE INSTALLED IN ACCORDANCE WITH THE MANUFACTURER'S INSTALLATION INSTRUCTIONS.
- ALL CEILING SHALL BE INSTALLED IN ACCORDANCE WITH THE MANUFACTURER'S INSTALLATION INSTRUCTIONS.
CEILING LEGEND

SYMBOL	DESCRIPTION
☐	REFLECTOR LIGHTING
○	ACoustic TILE
□	100A
□	100B
□	100C
