


S:\PROJECTS\12000\12013 - STAPLES SHOPPING CENTER\DRAWINGS\CONCEPT\20 BUILDING PLANNING Layout1_10/25/2012 8:11 AM John Gosa MATTHEWS DESIGN GROUP, INC.

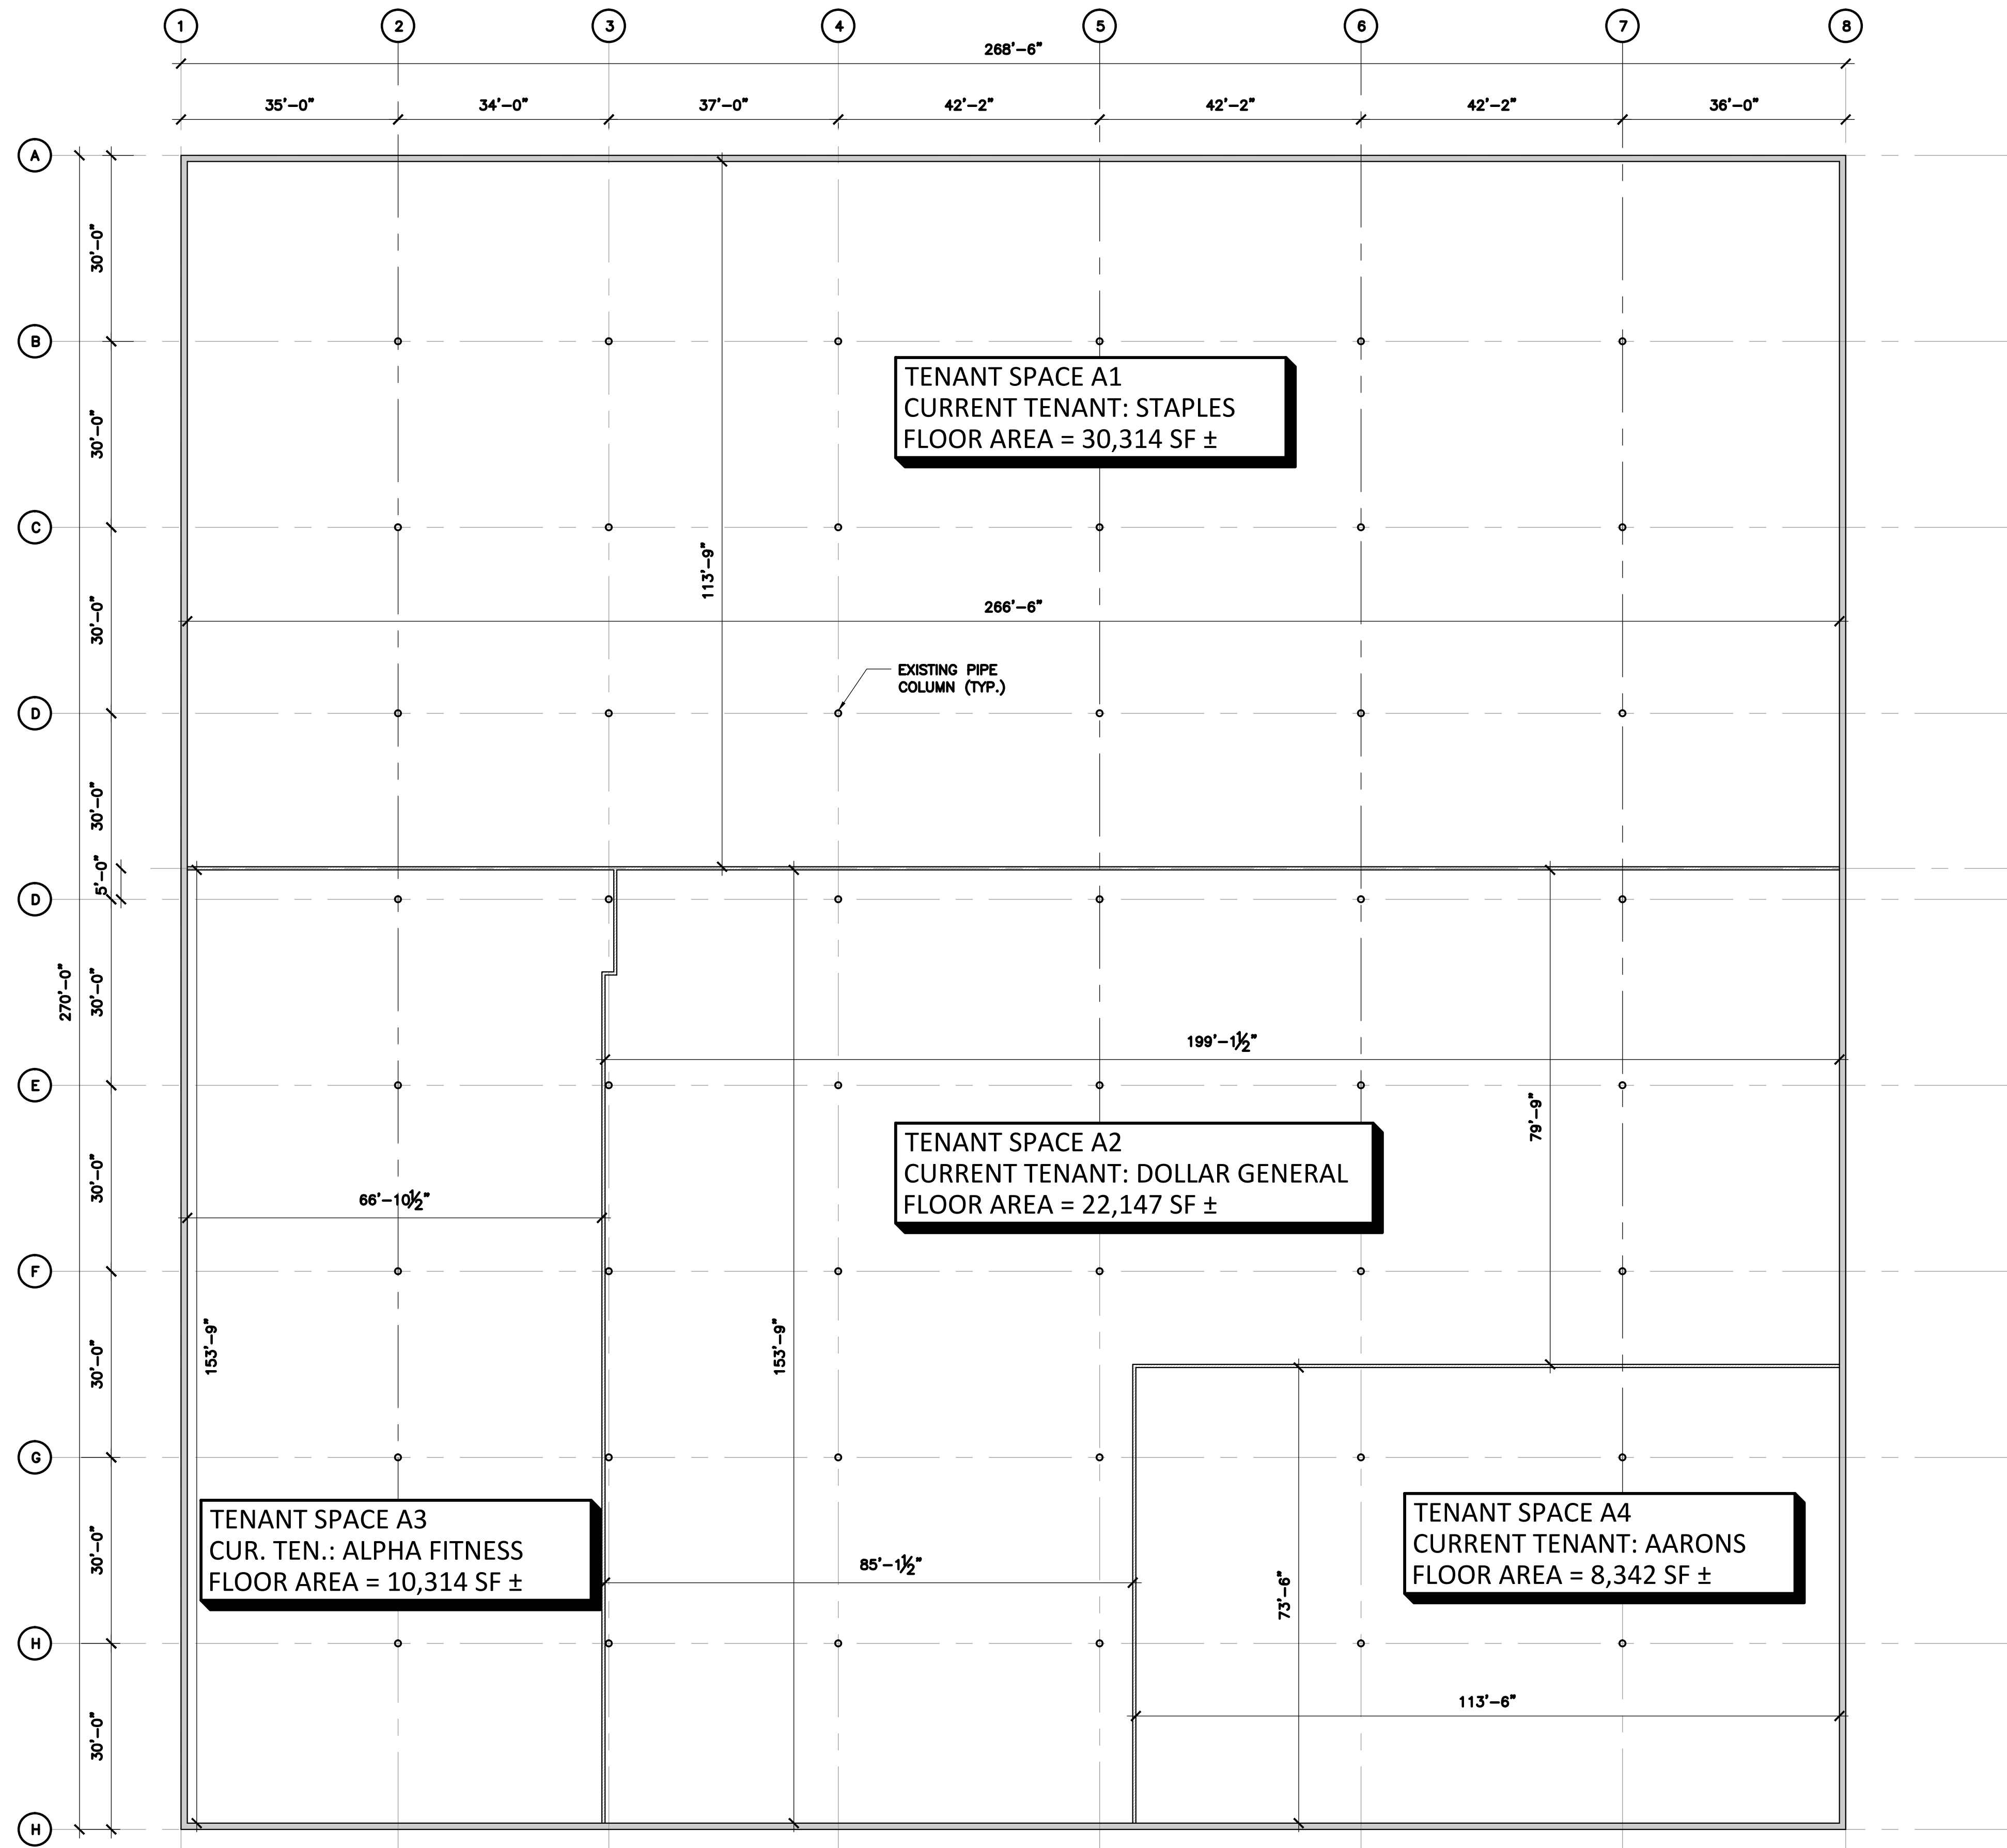


NOTES:

1. DIMENSIONS HAVE BEEN BASED ON DRAWINGS FROM VARIOUS REMODEL PROJECTS THAT WERE PROVIDED BY ST. JOHNS COUNTY'S RECORD DEPARTMENT, ALL DIMENSIONS AND AREAS SHOULD BE CONSIDERED APPROXIMATE.

FIRST FLOOR PLAN

SCALE $\frac{1}{16}'' = 1'-0''$

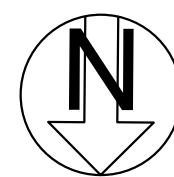

LEGEND:

- EXISTING TENANT PARTITION WALL
- EXISTING EXTERIOR WALL
- EXISTING PIPE COLUMN

PARKING LOT

REGISTERED ENGINEER
ROB A. MATTHEWS III, P.E.
CA#26535 FL.#58425

DATE: 10-24-12
JOB No.: 12013
SHEET No.: 2 OF 2

FIRST FLOOR PLAN BUILDING A

STAPLES
ST. JOHNS COUNTY, FLORIDA

PREPARED FOR
ROLF WILLE

REVISIONS

DESCRIPTION

NO. DATE

MATTHEWS DESIGN GROUP, INC.
P.O. BOX 3126, 7 WALDO STREET
ST. AUGUSTINE, FLORIDA 32084
PHONE: 904.826.1334
FAX: 904.826.4547
INFO@MATTHEWSDESIGN.NET

