



D1 Proposed Elevation Survey (Shown For Reference Only)
Scale: 3/32" = 1'-0"

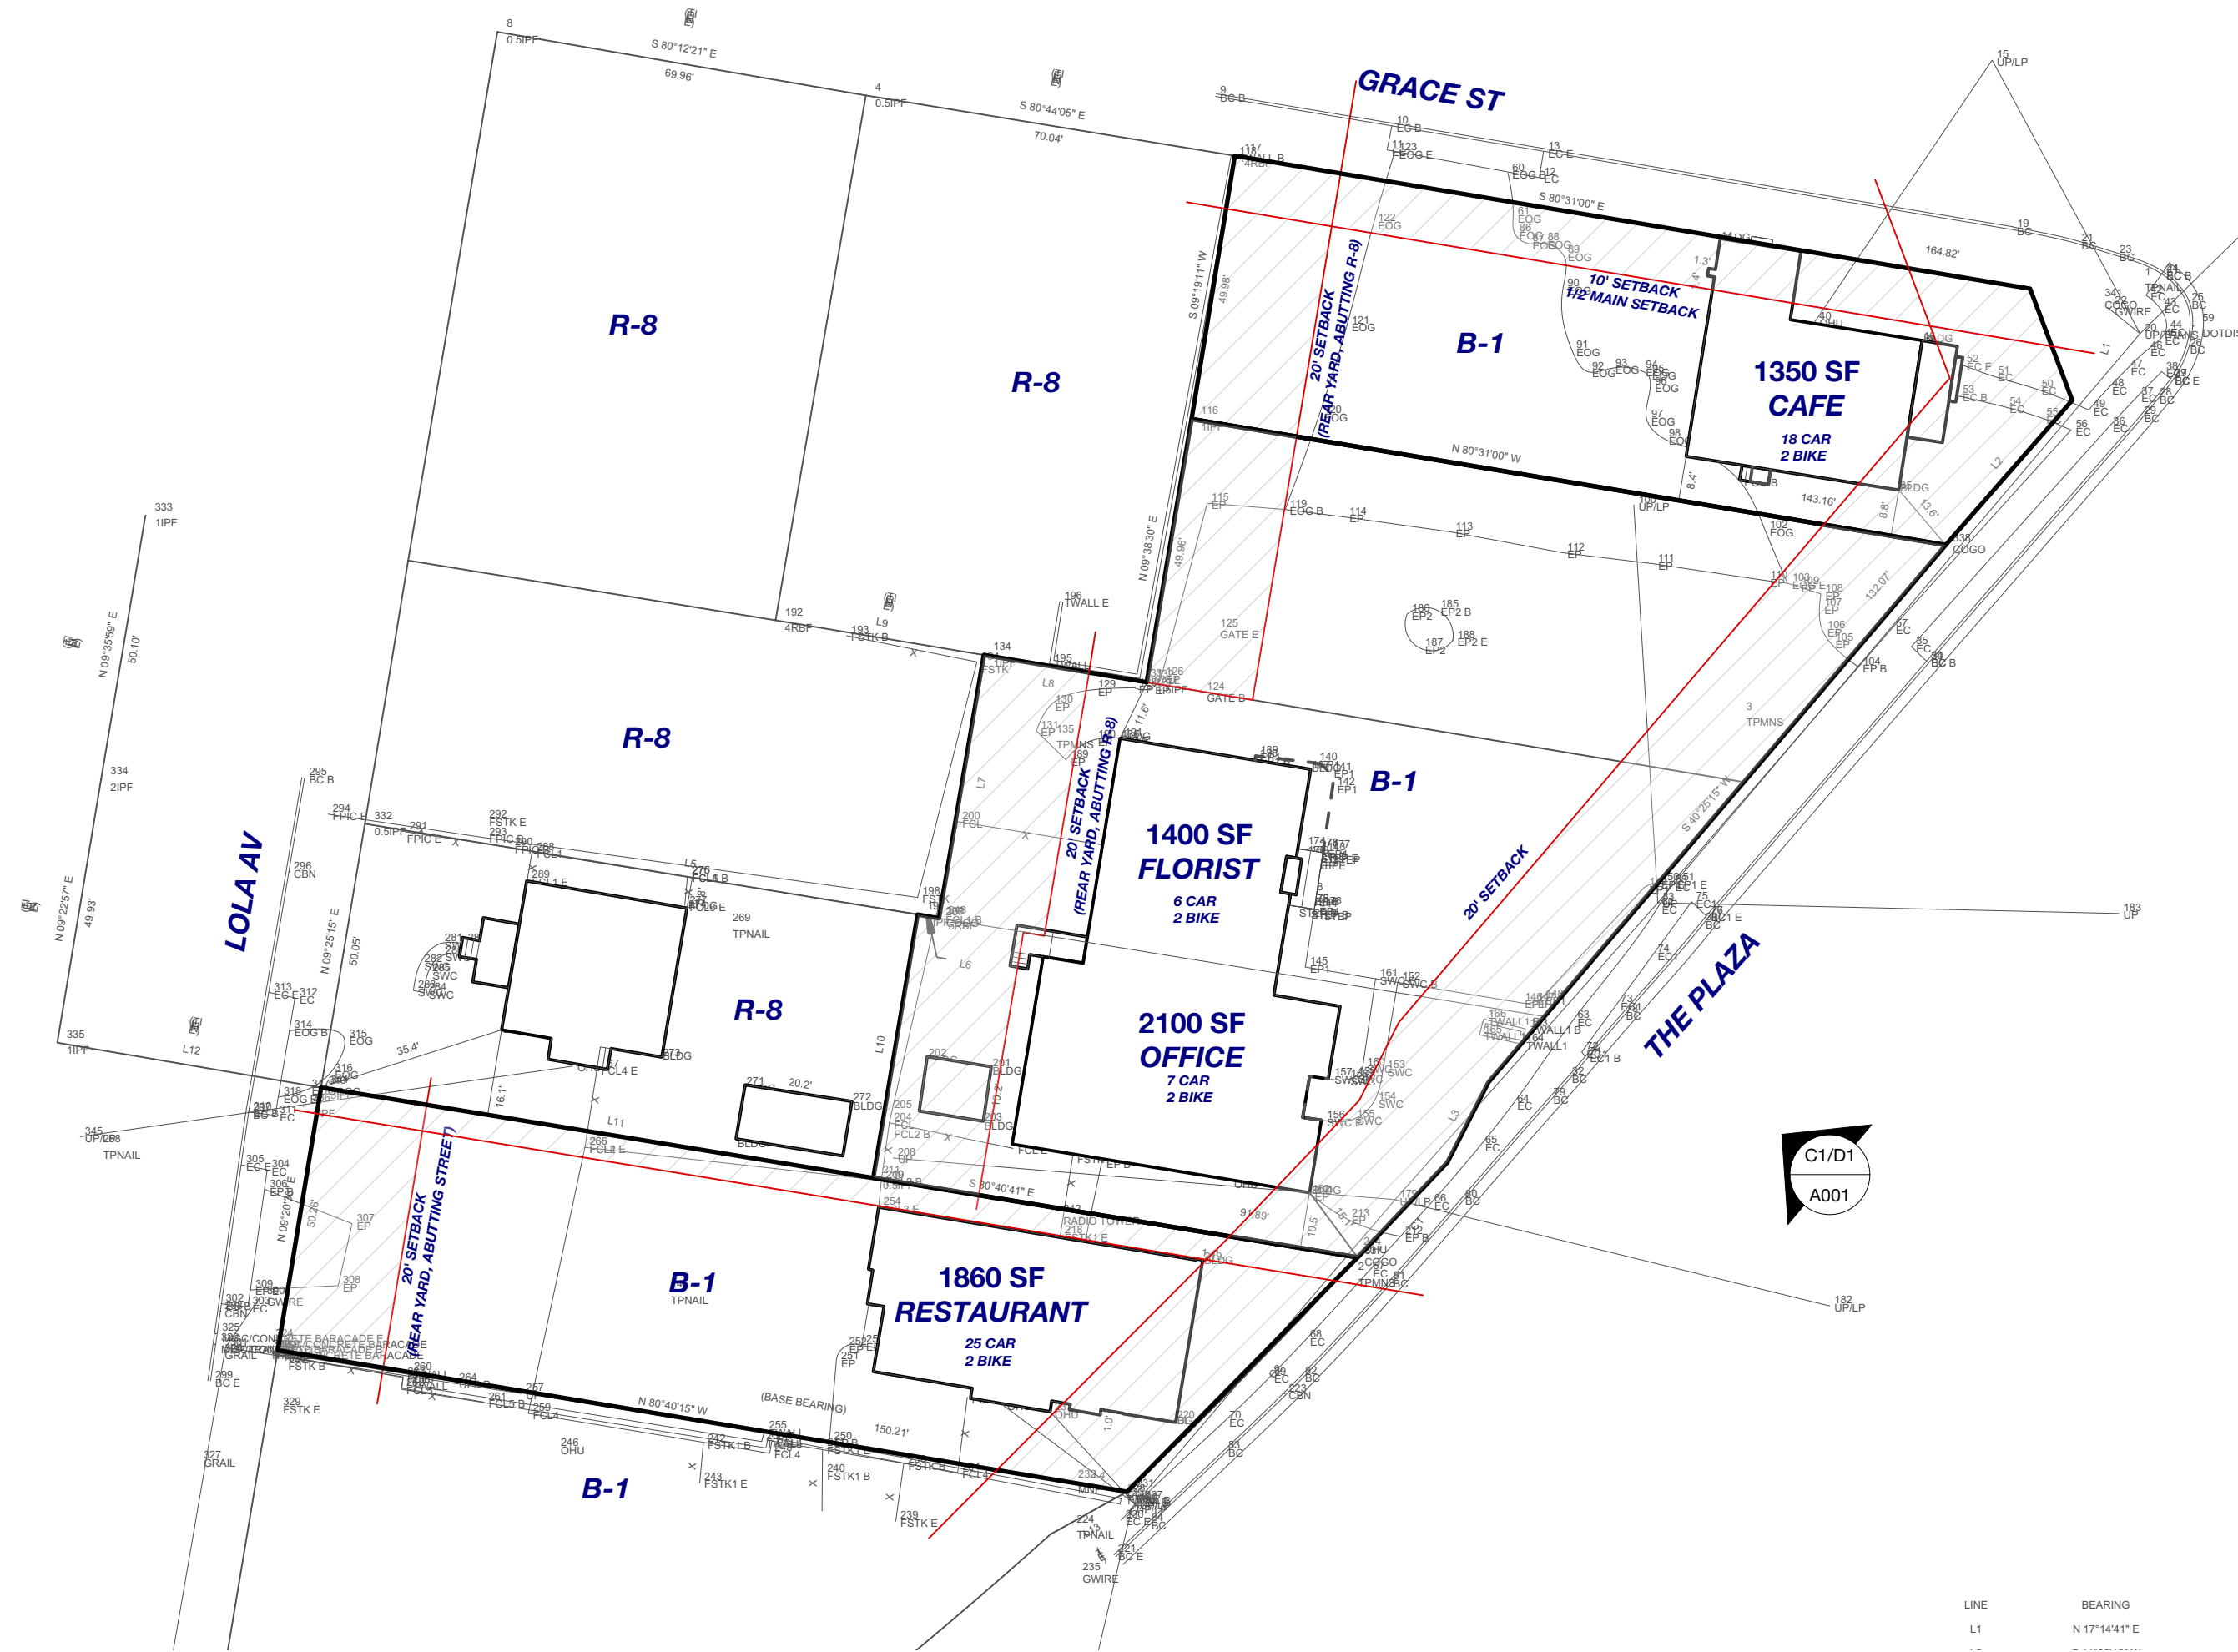

A1 Existing Site Plan & Survey
Scale: 1" = 30 ft

 


A3 Proposed Site Plan
Scale: 1" = 30 ft

cluck
DESIGN COLLABORATIVE

1530 Elizabeth Ave, Suite 200
Charlotte NC 28204

704 405 5980
www.cluckdesign.com

Offices: CLT / NYC

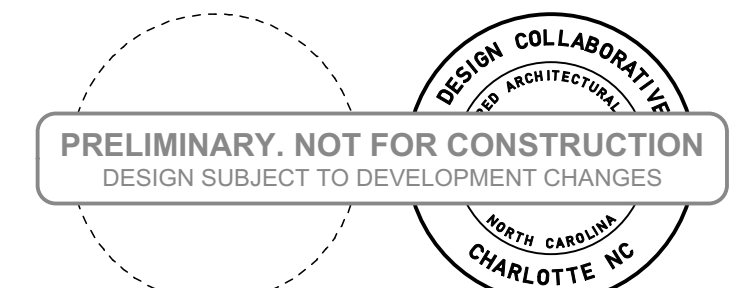

Submitted: 00/00/00

2323|2329|2341
The Plaza
Charlotte, NC 28205

prepared for: Vista Homes

Mark	Date	Description
01	04/11/2018	Pricing Set
02	04/25/2018	Pricing Revisions

This Drawing is the property of **cluck** and is not to be reproduced in whole or in part. It is to be used for the project and site specifically identified herein and is not to be used on any other project. This Drawing is to be returned upon the written request of **cluck**.

Copyright 2017 Cluck Design Collaborative
All Rights Reserved.

Project name/#: Project Name / 17_XXX
CAD File Name: Project Name.vwx

Site Plan & Survey

A001



Potential Parallel


Concrete Pavers

Large Trees Saved

Placemaking Sculpture

Concrete Pavers


D

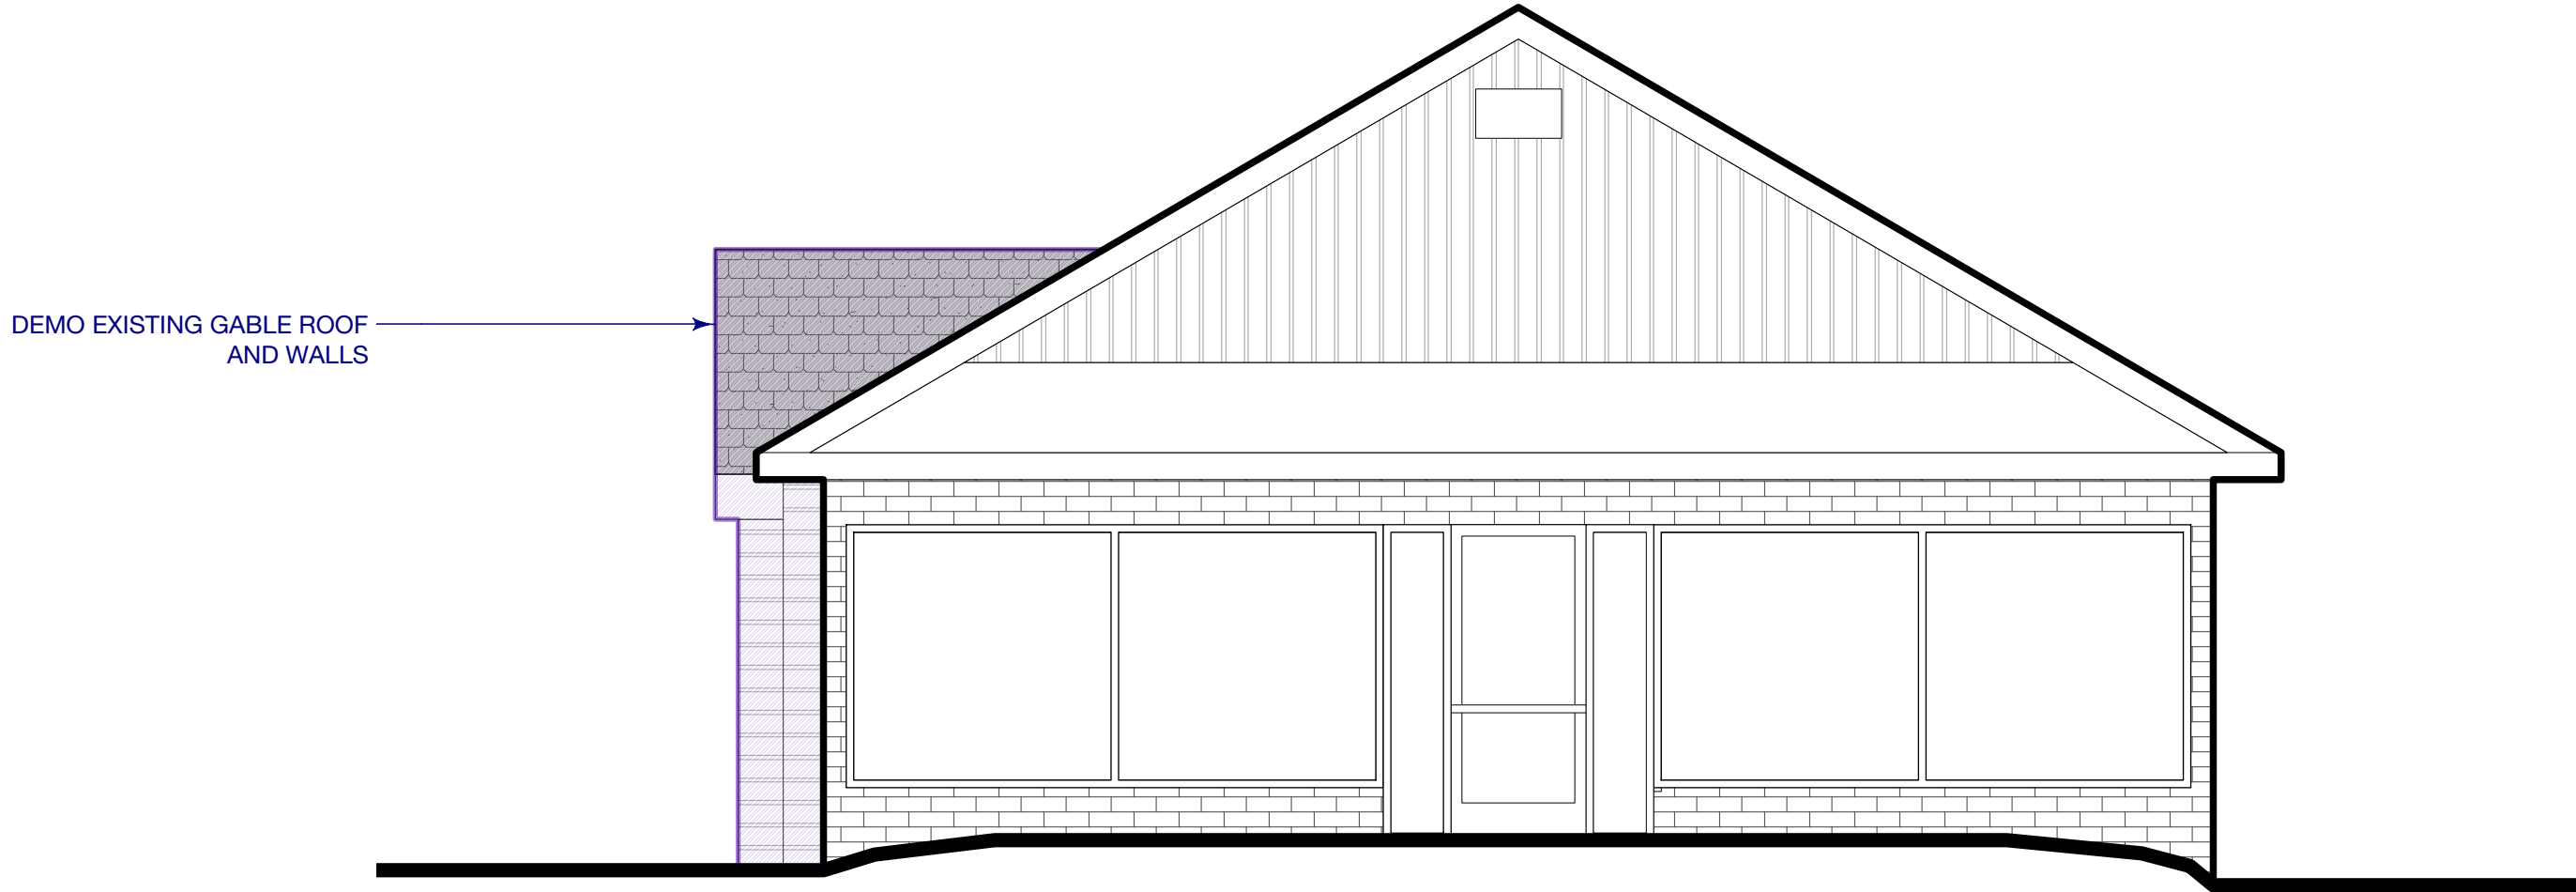

C

C1 Existing Front Elevation
Scale: 1/4" = 1'-0"

B

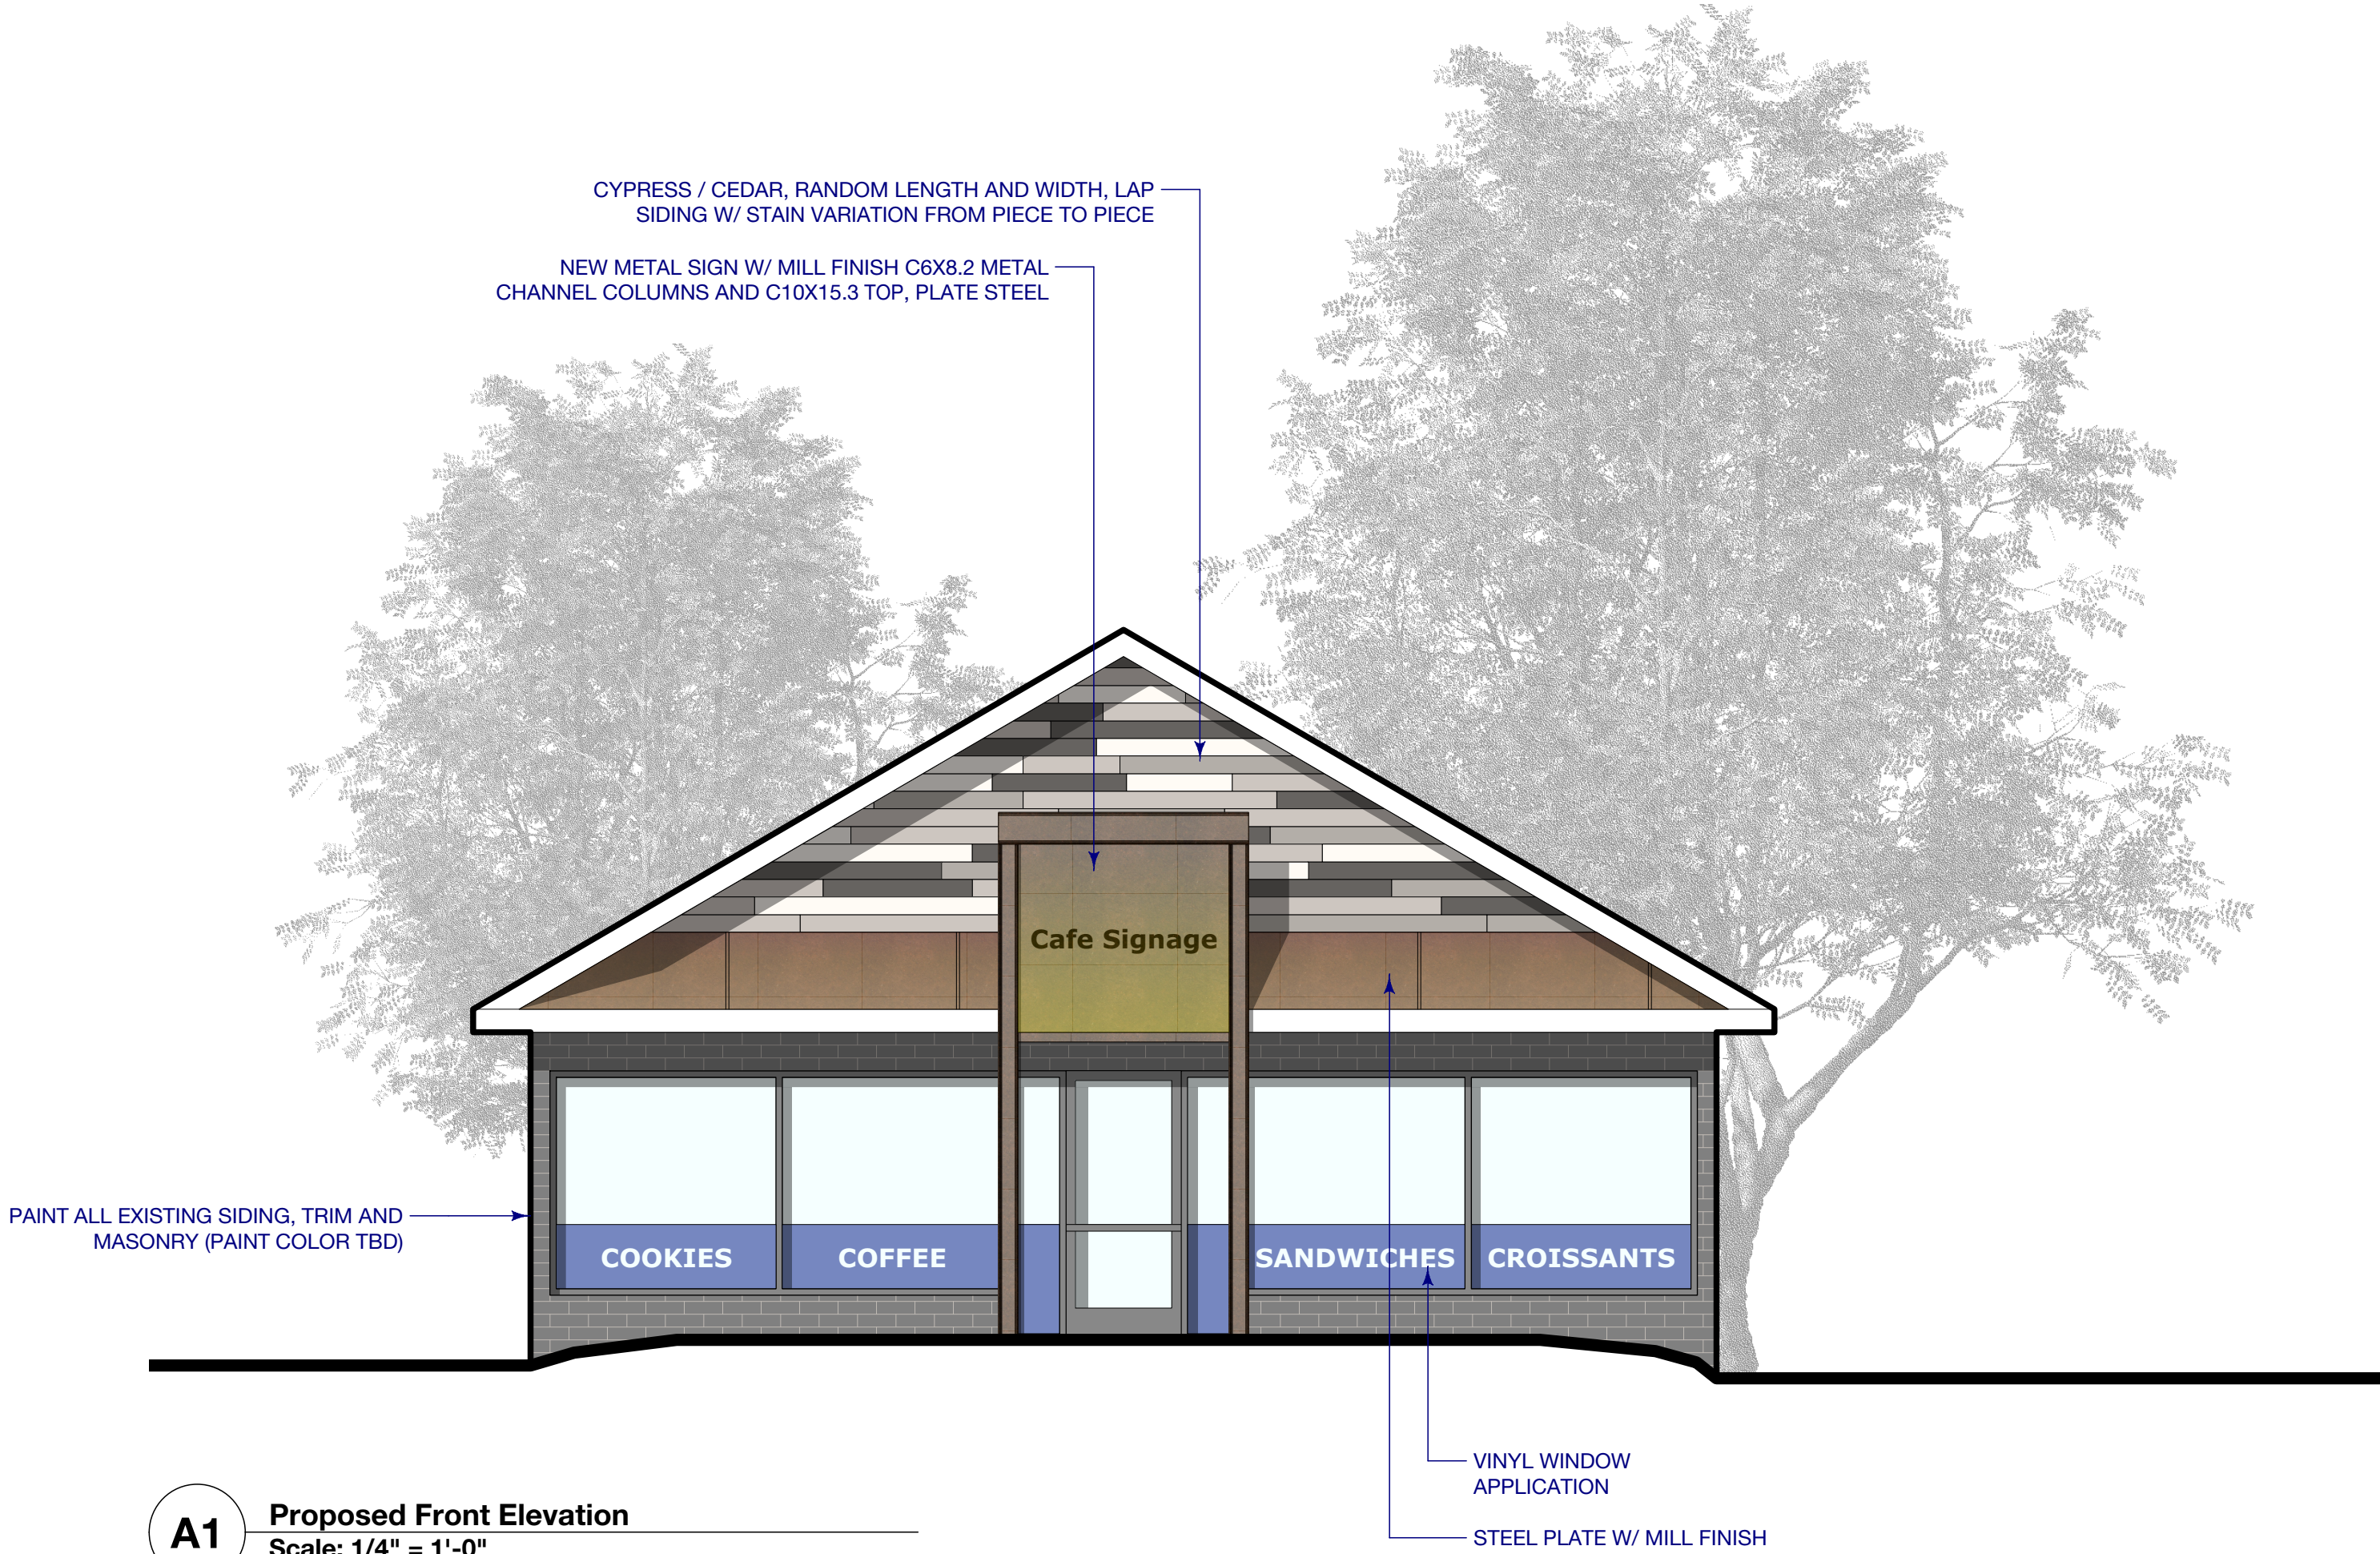

A

A1 Proposed Front Elevation
Scale: 1/4" = 1'-0"

MATERIAL LEGEND			
	BRICK, RUNNING BOND		MILL FINISH STEEL
	METAL ROOF		WOOD SIDING
	ROOF SHINGLES		WOOD TRIM
	RANDOM WIDTH / LENGTH CEDAR SIDING		

GENERAL NOTE

- 1) ALL SIDING & BRICK BASE TO BE PAINTED UNIFORM MONOCHROMATIC GREY, U.N.O.

D

C

B


A



1530 Elizabeth Ave, Suite 200
Charlotte NC 28204

704 405 5980
www.cluckdesign.com

Offices: CLT / NYC

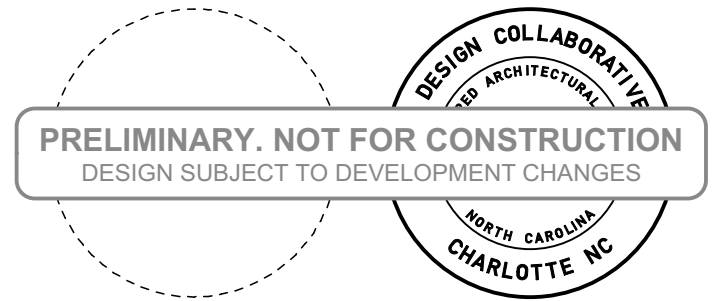


Submitted: 00/00/00

2323|2329|2341
The Plaza
Charlotte, NC 28205

prepared for: Vista Homes

Mark	Date	Description
01	04/11/2018	Pricing Set
02	04/25/2018	Pricing Revisions

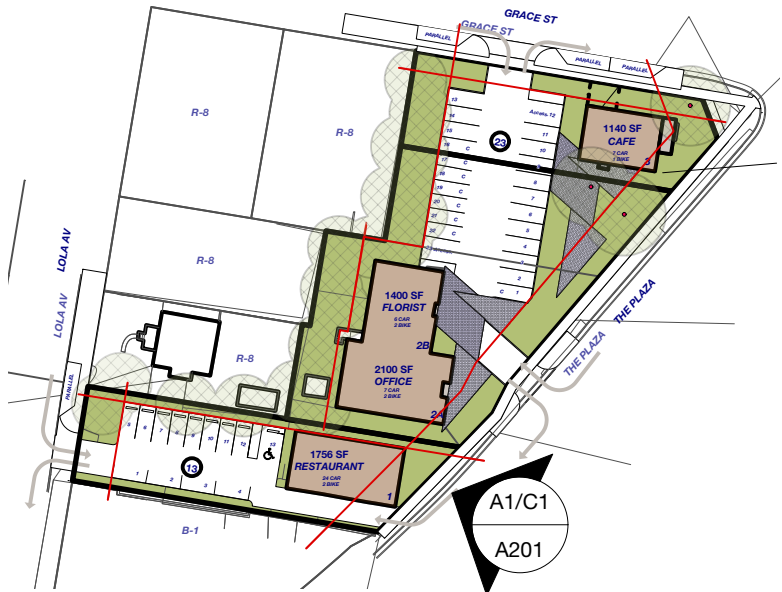


This Drawing is the property of **cluck** and is not to be reproduced in whole or in part. It is to be used for the project and site specifically identified herein and is not to be used on any other project. This Drawing is to be returned upon the written request of **cluck**.

Copyright 2017 Cluck Design Collaborative
All Rights Reserved.

Project name/#: Project Name / 17_xxx
CAD File Name: Project Name.vwx

**Exterior Elevation
Building 1**

A201

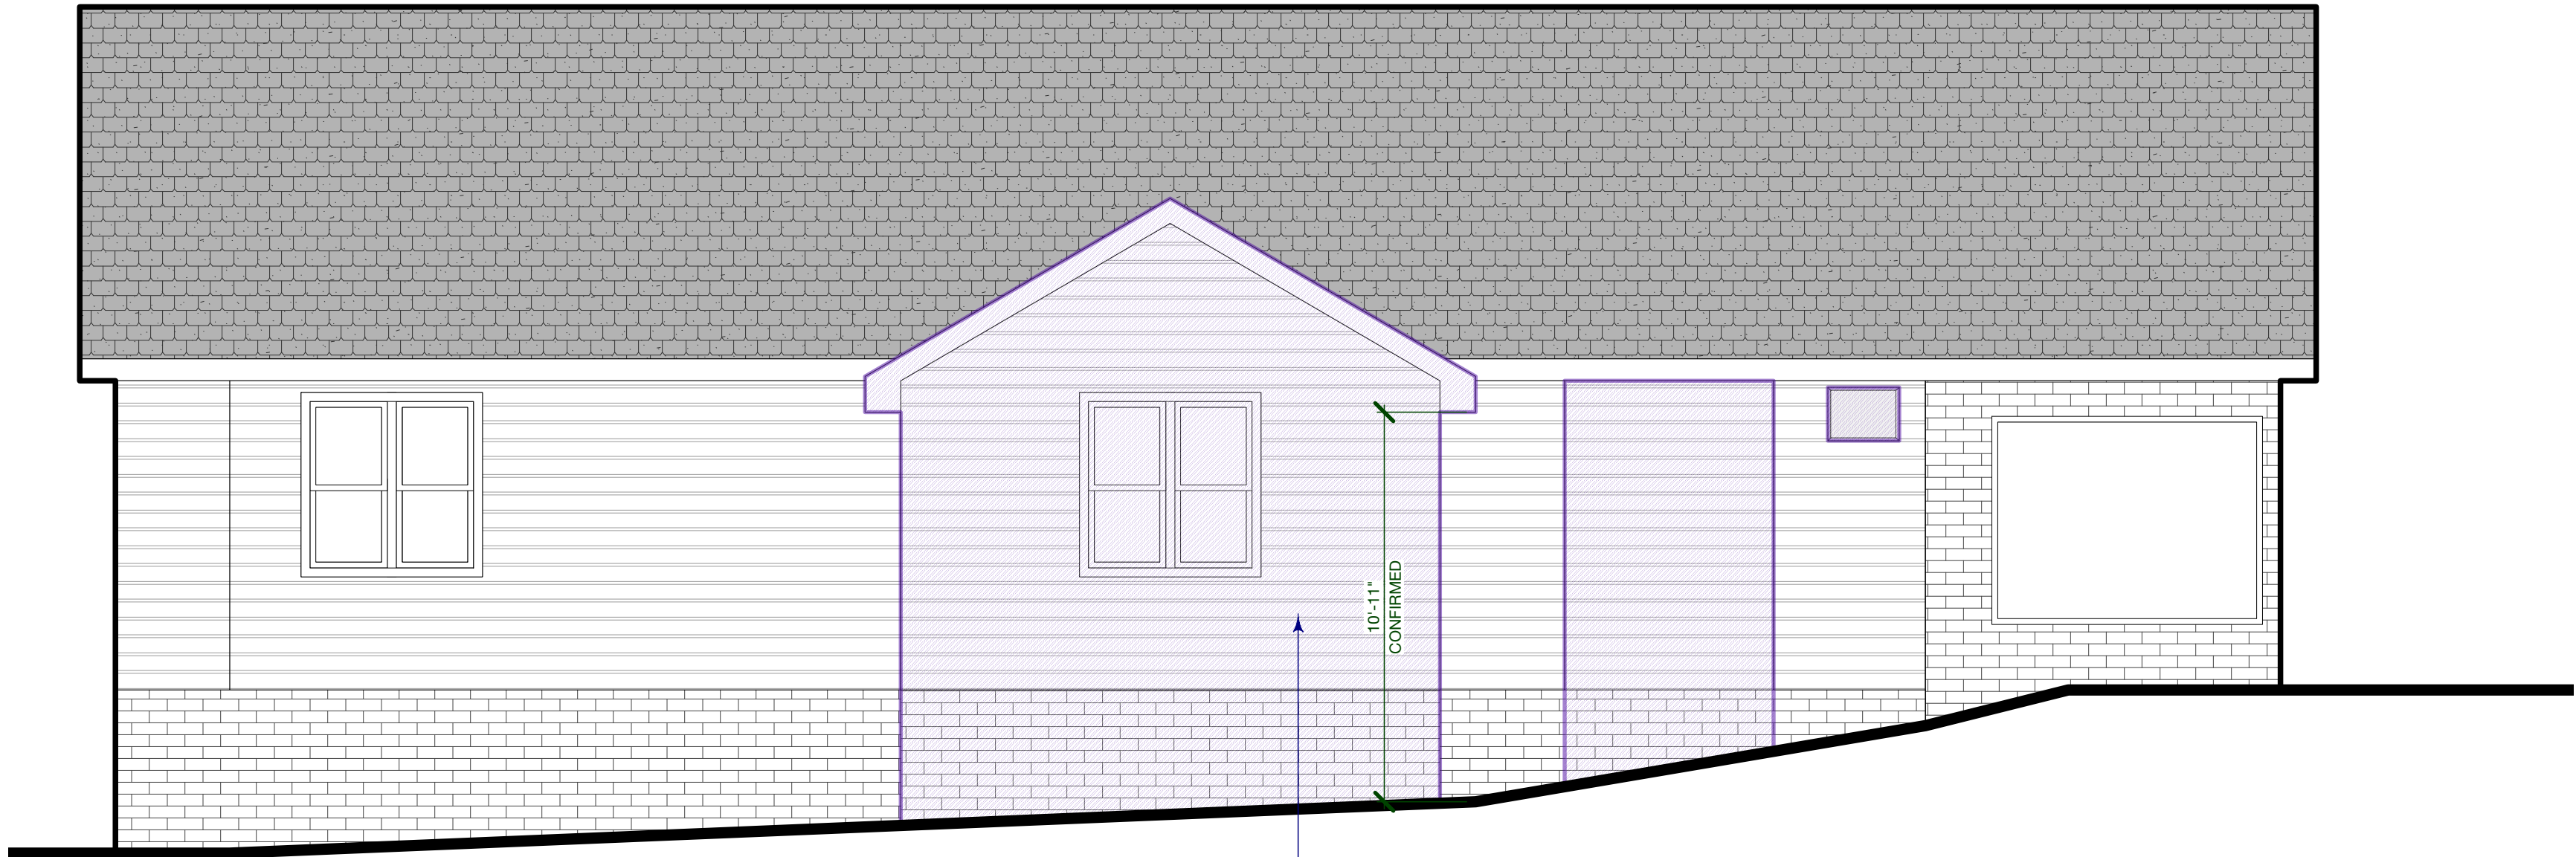

C1 Existing Left Elevation
Scale: 1/4" = 1'-0"

DEMO EXISTING GABLE ROOF
AND WALLS

PAINT ALL EXTERIOR SIDING,
TRIM AND MASONRY WALLS
(PAINT TBD)

REPLACE / REPAIR ROOF
WITH NEW IN-KIND SHINGLE,
AS NEEDED

A1 Proposed Left Elevation
Scale: 1/4" = 1'-0"

NEW WINDOWS TO
MATCH EXISTING

REPAIR / REPLACE SIDING
AFTER DEMO

MURAL LOCATION.
ARTWORK TBD

MATERIAL LEGEND

	BRICK, RUNNING BOND		MILL FINISH STEEL
	METAL ROOF		WOOD SIDING
	ROOF SHINGLES		WOOD TRIM
	RANDOM WIDTH / LENGTH CEDAR SIDING		

GENERAL NOTE


- 1) ALL SIDING & BRICK BASE TO BE PAINTED
UNIFORM MONOCHROMATIC GREY, U.N.O.

cluck
DESIGN COLLABORATIVE

1530 Elizabeth Ave, Suite 200
Charlotte NC 28204

704 405 5980
www.cluckdesign.com

Offices: CLT / NYC

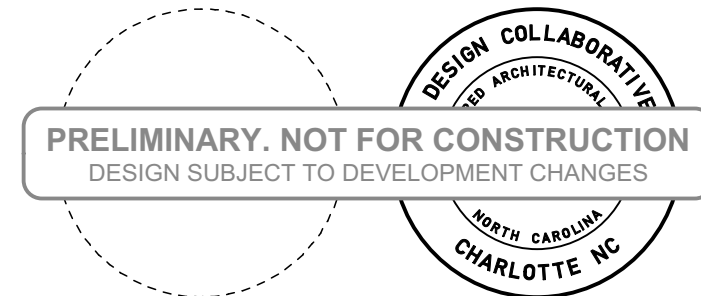

Submitted: 00/00/00

2323|2329|2341
The Plaza
Charlotte, NC 28205

prepared for: Vista Homes

Mark	Date	Description
01	04/11/2018	Pricing Set
02	04/25/2018	Pricing Revisions



This Drawing is the property of **cluck** and is not to be reproduced in whole or in part. It is to be used for the project and site specifically identified herein and is not to be used on any other project. This Drawing is to be returned upon the written request of **cluck**.

Copyright 2017 Cluck Design Collaborative
All Rights Reserved.


Project name/#: Project Name / 17_XXX
CAD File Name: Project Name.vwx

**Exterior Elevation
Building 1**

A202

1 2 3 4 5

D

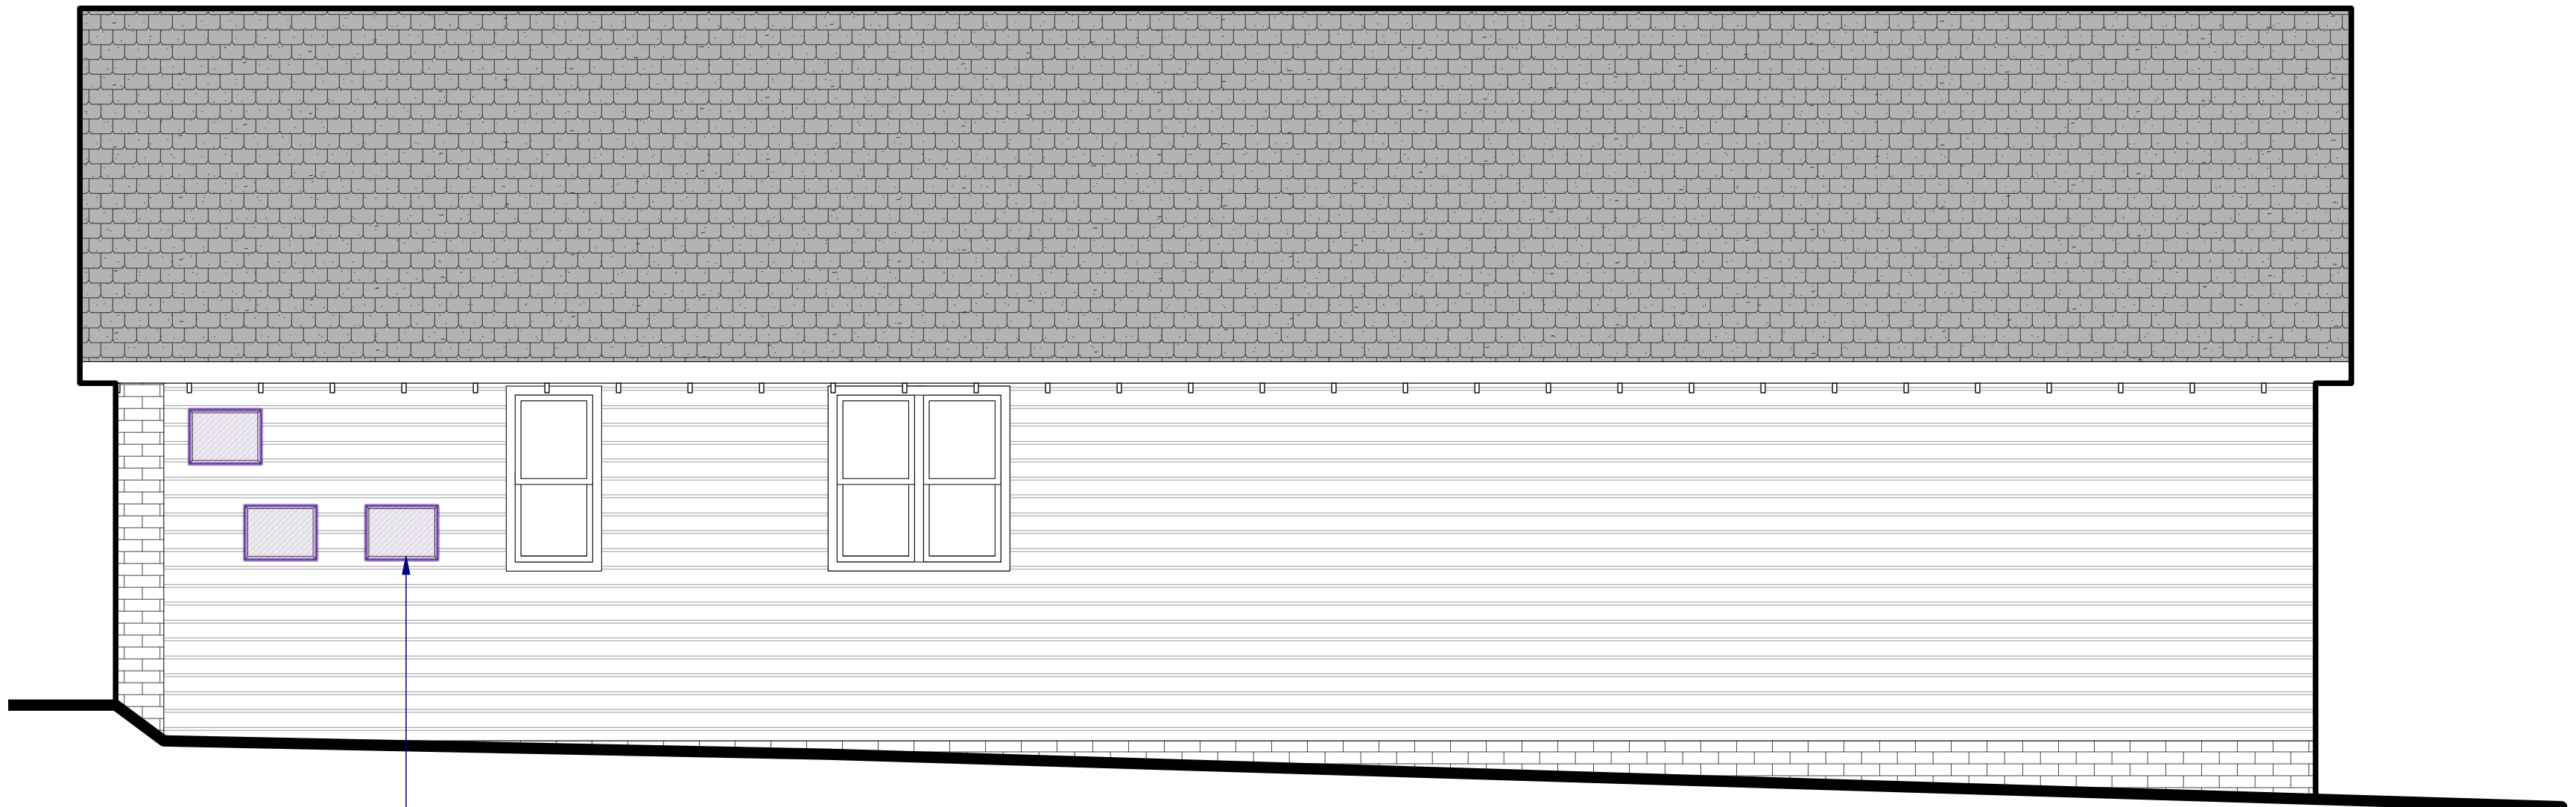

C1 Existing Right Elevation
Scale: 1/4" = 1'-0"

MATERIAL LEGEND			
	BRICK, RUNNING BOND		MILL FINISH STEEL
	METAL ROOF		WOOD SIDING
	ROOF SHINGLES		WOOD TRIM
	RANDOM WIDTH / LENGTH CEDAR SIDING		


GENERAL NOTE

1) ALL SIDING & BRICK BASE TO BE PAINTED UNIFORM MONOCHROMATIC GREY, U.N.O.

C

B

A

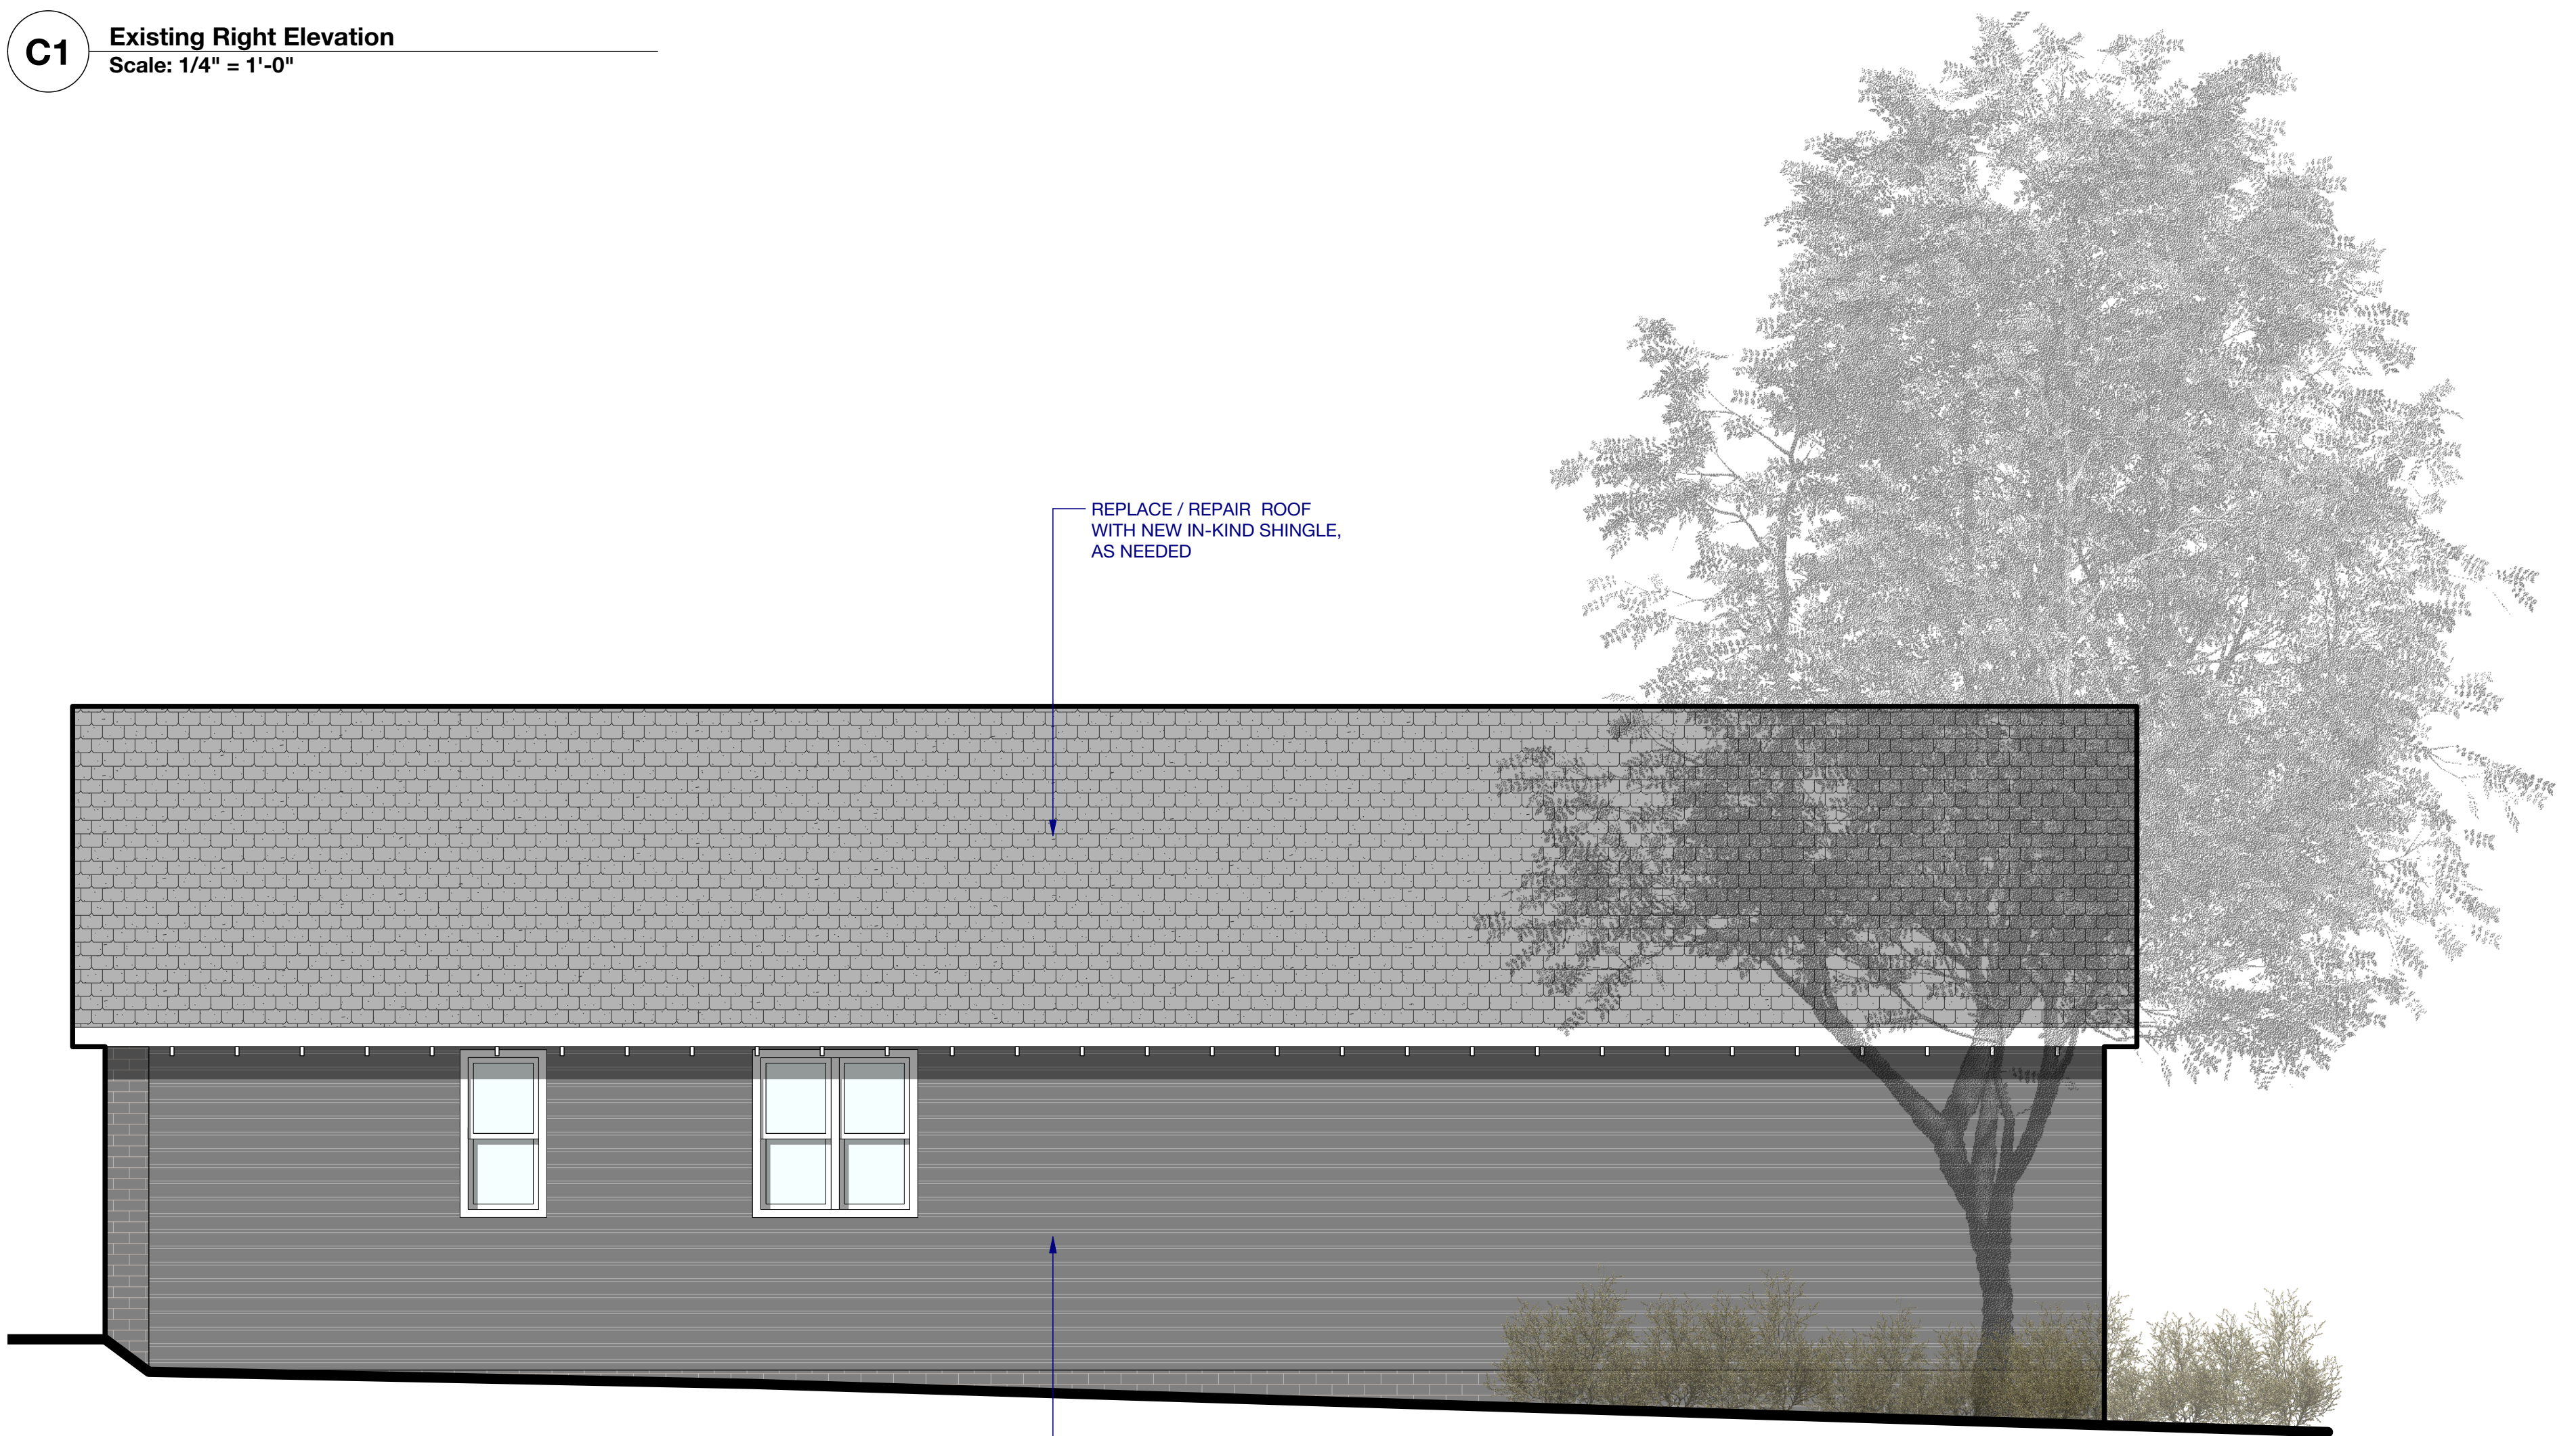

A1 Proposed Right Elevation
Scale: 1/4" = 1'-0"

1 2 3 4 5



1530 Elizabeth Ave, Suite 200
Charlotte NC 28204

704 405 5980
www.cluckdesign.com

Offices: CLT / NYC

PRELIMINARY. NOT FOR CONSTRUCTION
DESIGN SUBJECT TO DEVELOPMENT CHANGES

Submitted: 00/00/00

2323|2329|2341
The Plaza
Charlotte, NC 28205

prepared for: Vista Homes

Mark	Date	Description
01	04/11/2018	Pricing Set
02	04/25/2018	Pricing Revisions



This Drawing is the property of **cluck** and is not to be reproduced in whole or in part. It is to be used for the project and site specifically identified herein and is not to be used on any other project. This Drawing is to be returned upon the written request of **cluck**.


Copyright 2017 Cluck Design Collaborative
All Rights Reserved.

Project name/#: Project Name / 17_XXX
CAD File Name: Project Name.vwx

**Exterior Elevation
Building 1**

A203

THE PLAZA

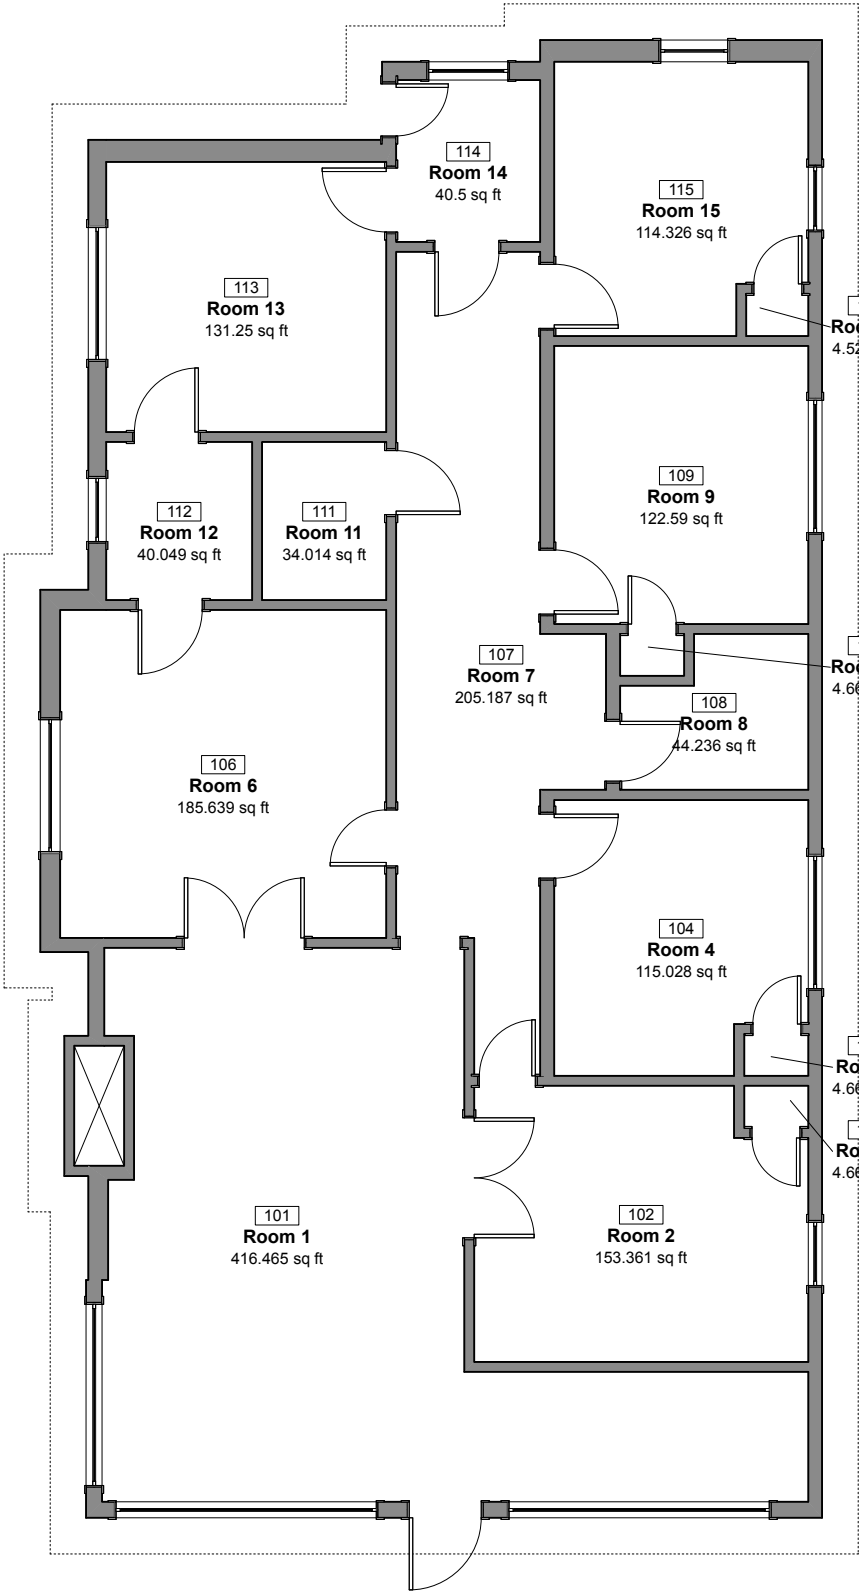

BUILDING 1 (2323)

<i>Heated (SF)</i>	
Room 1	416.5
Room 2	153.4
Room 3	4.7
Room 4	115.0
Room 5	4.7
Room 6	185.6
Room 7	205.2
Room 8	44.2
Room 9	122.6
Room 10	4.7
Room 11	34.0
Room 12	40.0
Room 13	131.3
Room 14	40.5
Room 15	114.3
Room 16	4.5
Proposed Heated Total (SF)	1621.2
<i>Unheated (SF)</i>	
Proposed Unheated Total (SF)	0.0