



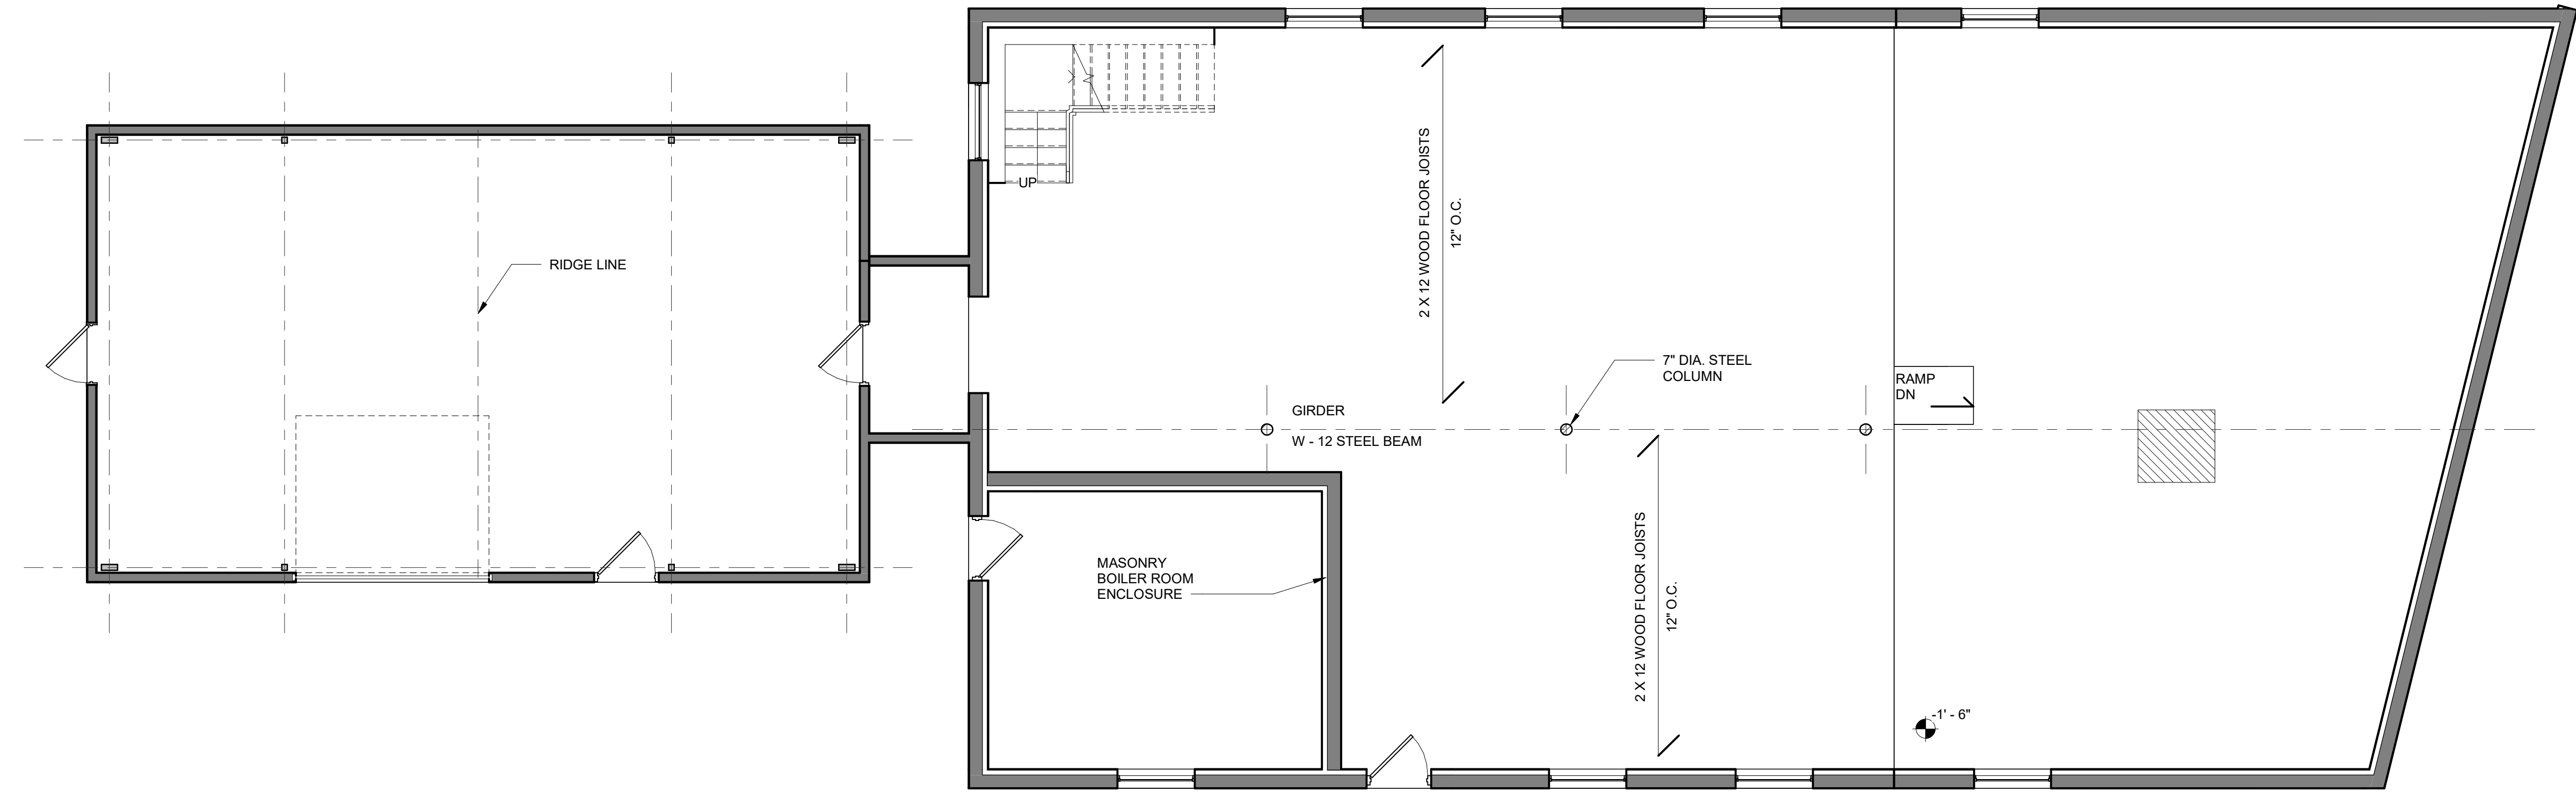

1 GROUND FLOOR PLAN (EXISTING)
A 1.0 3/16" = 1'-0"

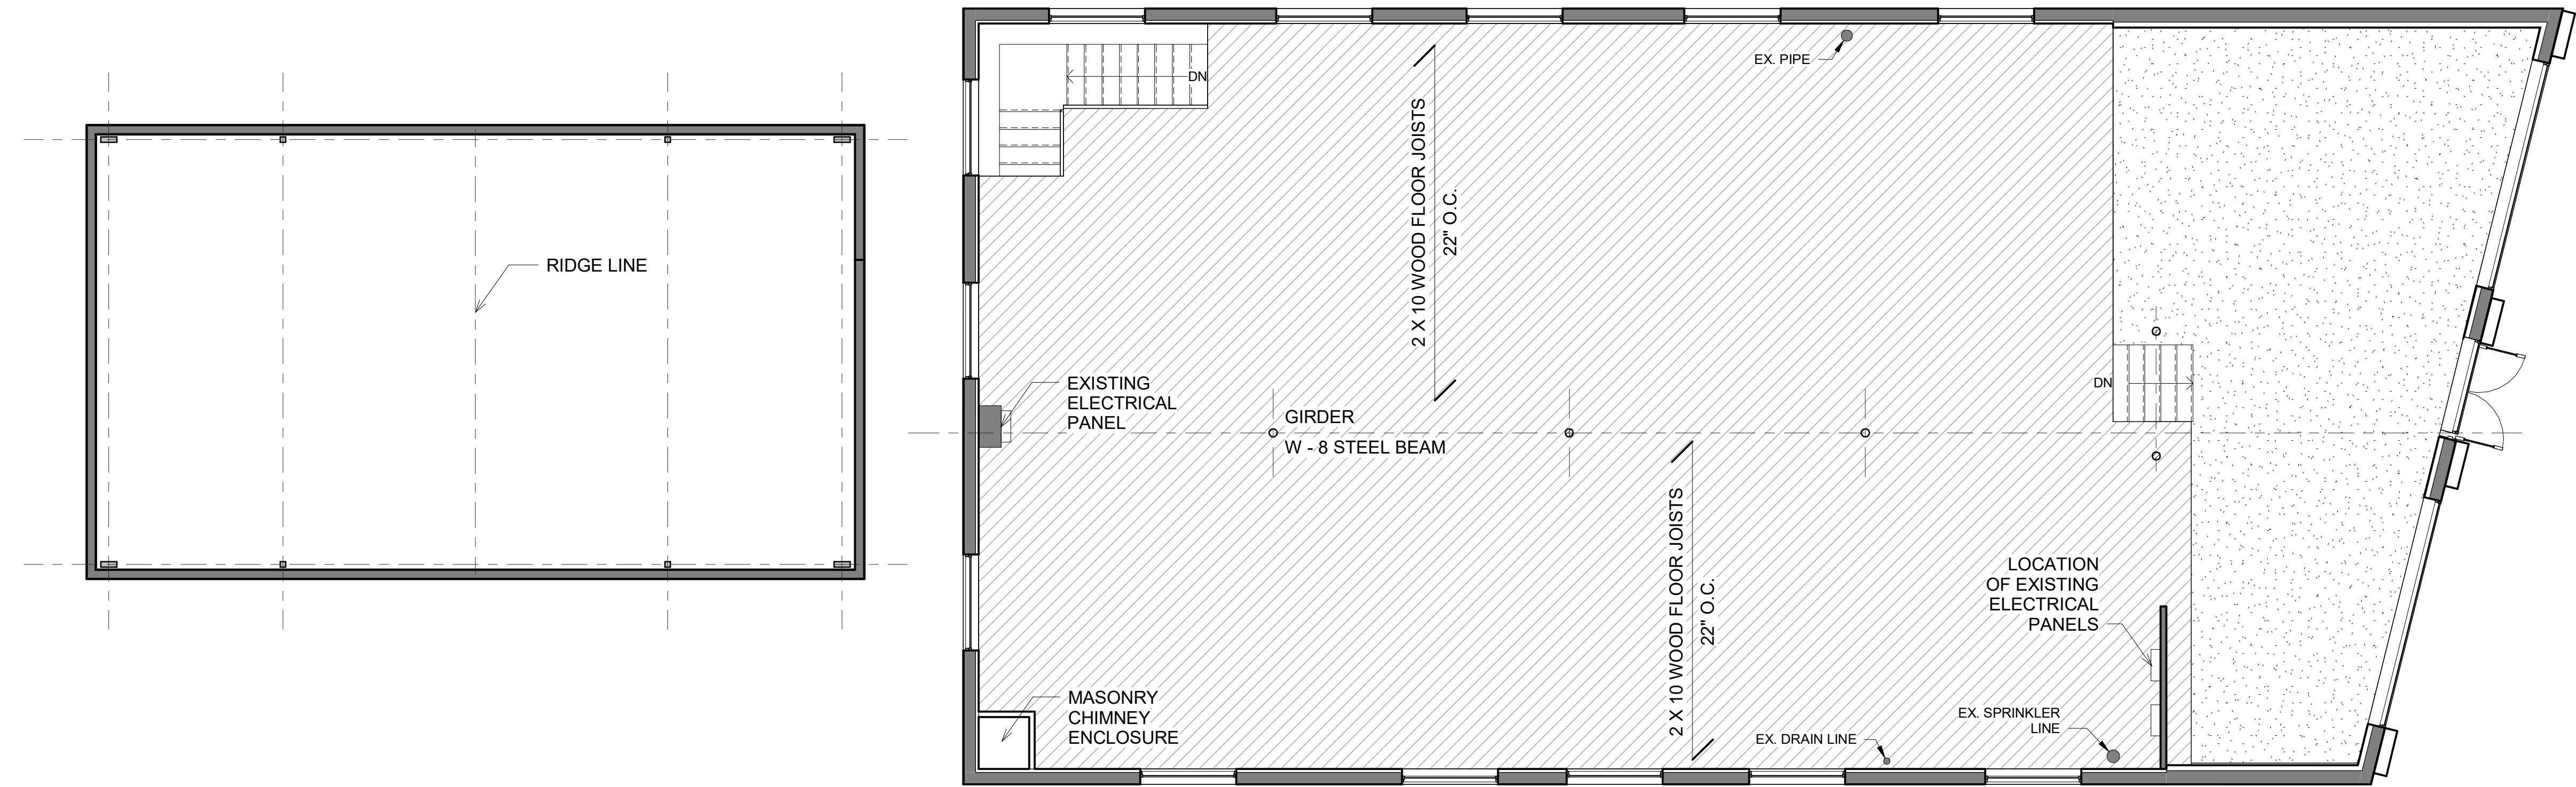

2 MAIN LEVEL (EXISTING)
A 1.0 3/16" = 1'-0"

NOT FOR CONSTRUCTION

G:\Greenwich\Greenwich\WEST PUTNAM AVE RESTAURANT LAYOUT_23.12.06.rvt

RESTAURANT RENNOVATION


189 WEST PUTNAM AVE
GREENWICH, CT

SHEET TITLE
EXISTING FLOOR PLANS

DATE
2024-02

DRAWING No.

A 1.0

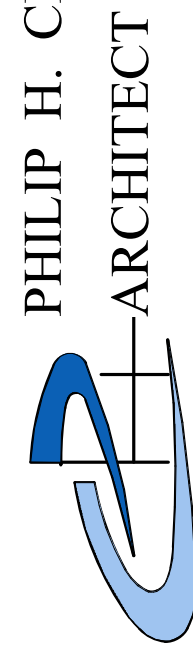

PHILIP H. CERRONE III, AIA, NCARB

ARCHITECT
421 Meadow Street
Fairfield, Connecticut 06424
203-333-2066

SCALE
3/16" = 1'-0"

DATE
02/15/2024


DRAWN BY:
LW

Revision Number


Revision Description

Revision Date

THIS DRAWING IS THE PROPERTY OF THE ARCHITECT. IT IS TO BE USED SPECIFICALLY FOR THE PROJECT AND SITE INDICATED HEREON. IT IS NOT TO BE USED FOR ANY OTHER PURPOSE, LOCATION, OR OWNER, WITHOUT WRITTEN CONSENT OF THE ARCHITECT.

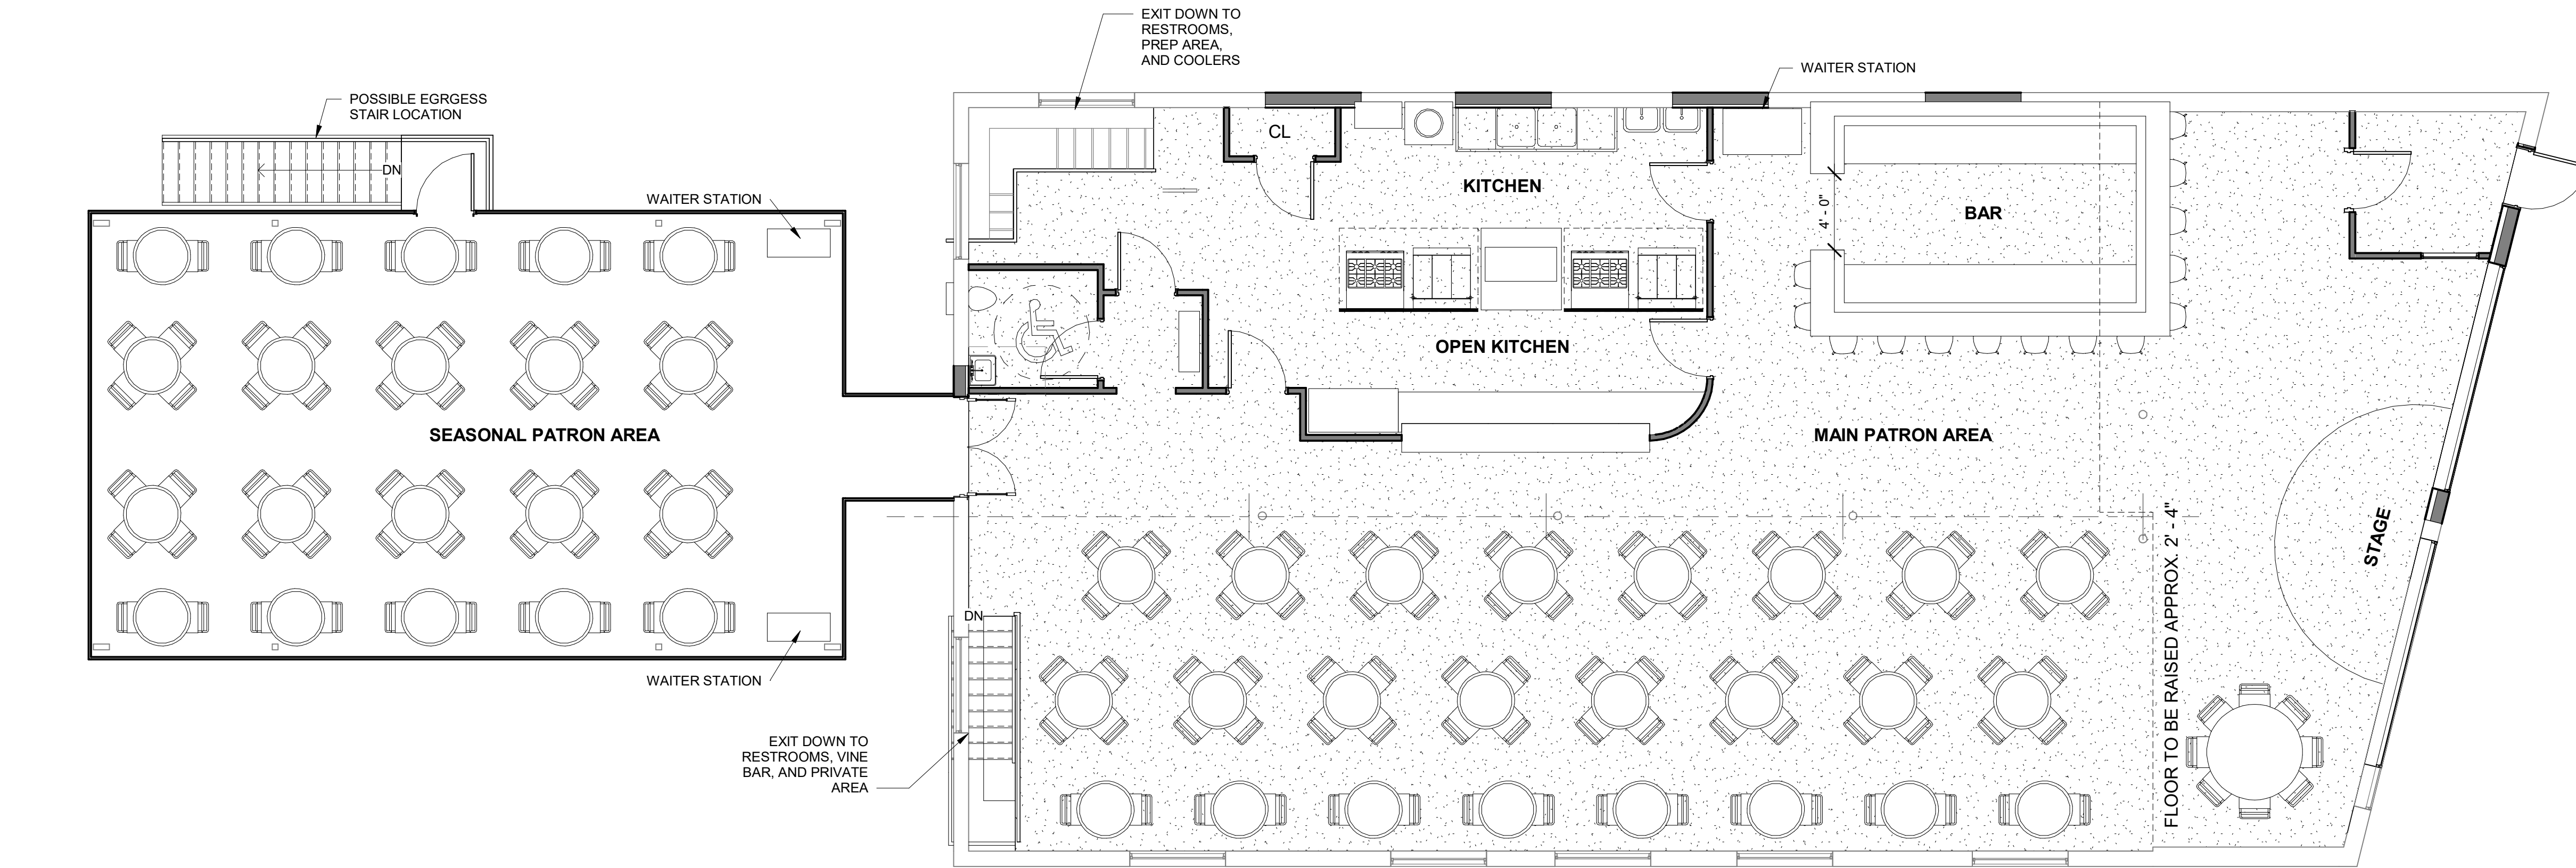

1 MAIN LEVEL (PROPOSED)
A 1.1 3/16" = 1'-0"

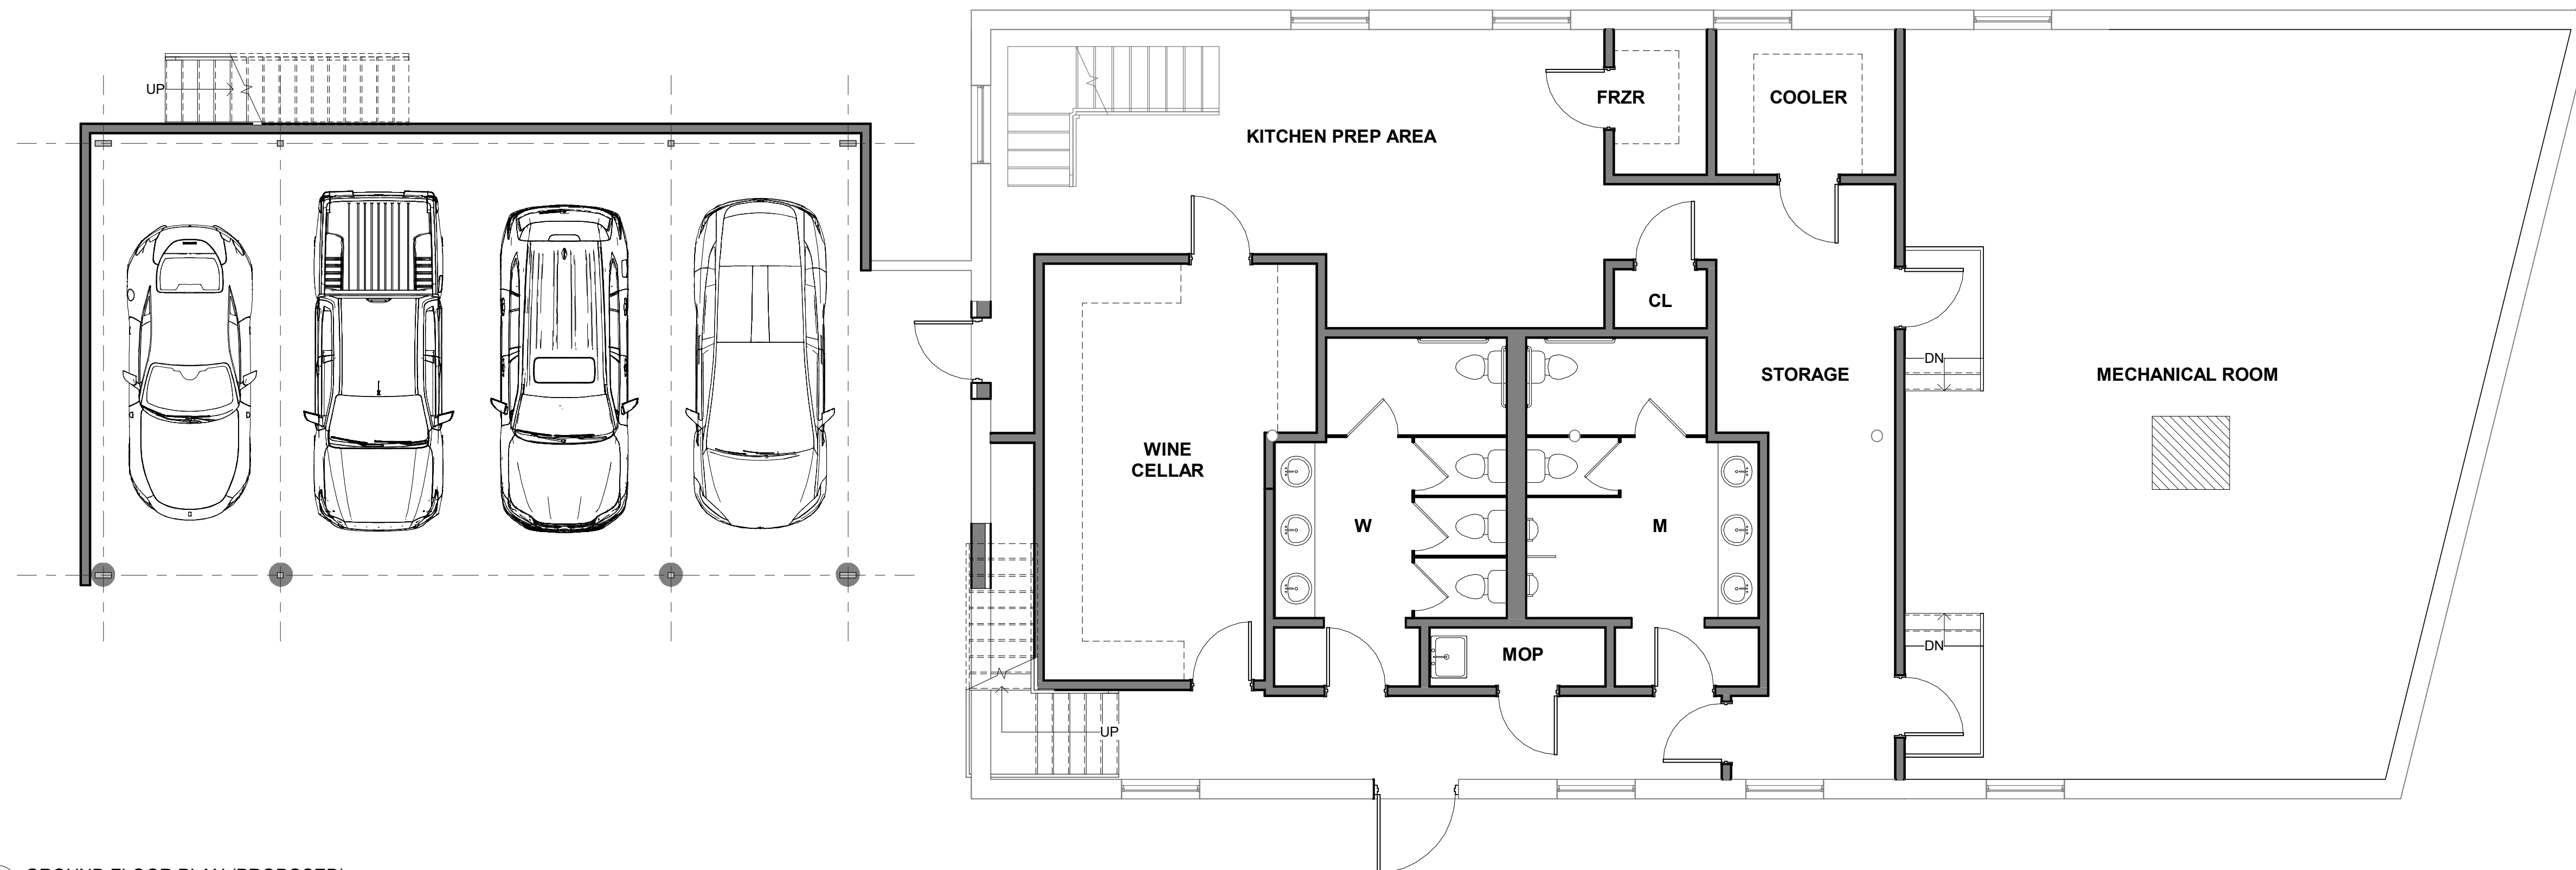

2 GROUND FLOOR PLAN (PROPOSED)
A 1.1 3/16" = 1'-0"

THIS DRAWING IS THE PROPERTY OF THE ARCHITECT. IT IS TO BE USED SPECIFICALLY FOR THE PROJECT AND SITE INDICATED HEREIN. IT IS NOT TO BE USED FOR ANY OTHER PURPOSE, LOCATION, OR OWNER, WITHOUT WRITTEN CONSENT OF THE ARCHITECT.

Revision Number	Revision Description	Revision Date

SCALE	3/16" = 1'-0"
DATE	02/15/2024
DRAWN BY:	LW


PHILIP H. CERRONE III, AIA, NCARB
ARCHITECT
421 Meadow Street
Fairfield, Connecticut 06424
203-333-2066

RESTAURANT RENNOVATION
189 WEST PUTNAM AVE
GREENWICH, CT
PROPOSED FLOOR PLANS


DRAWING No.
2024-02
A 1.1




1 FRONT ELEVATION (SOUTH)
3/16" = 1'-0"

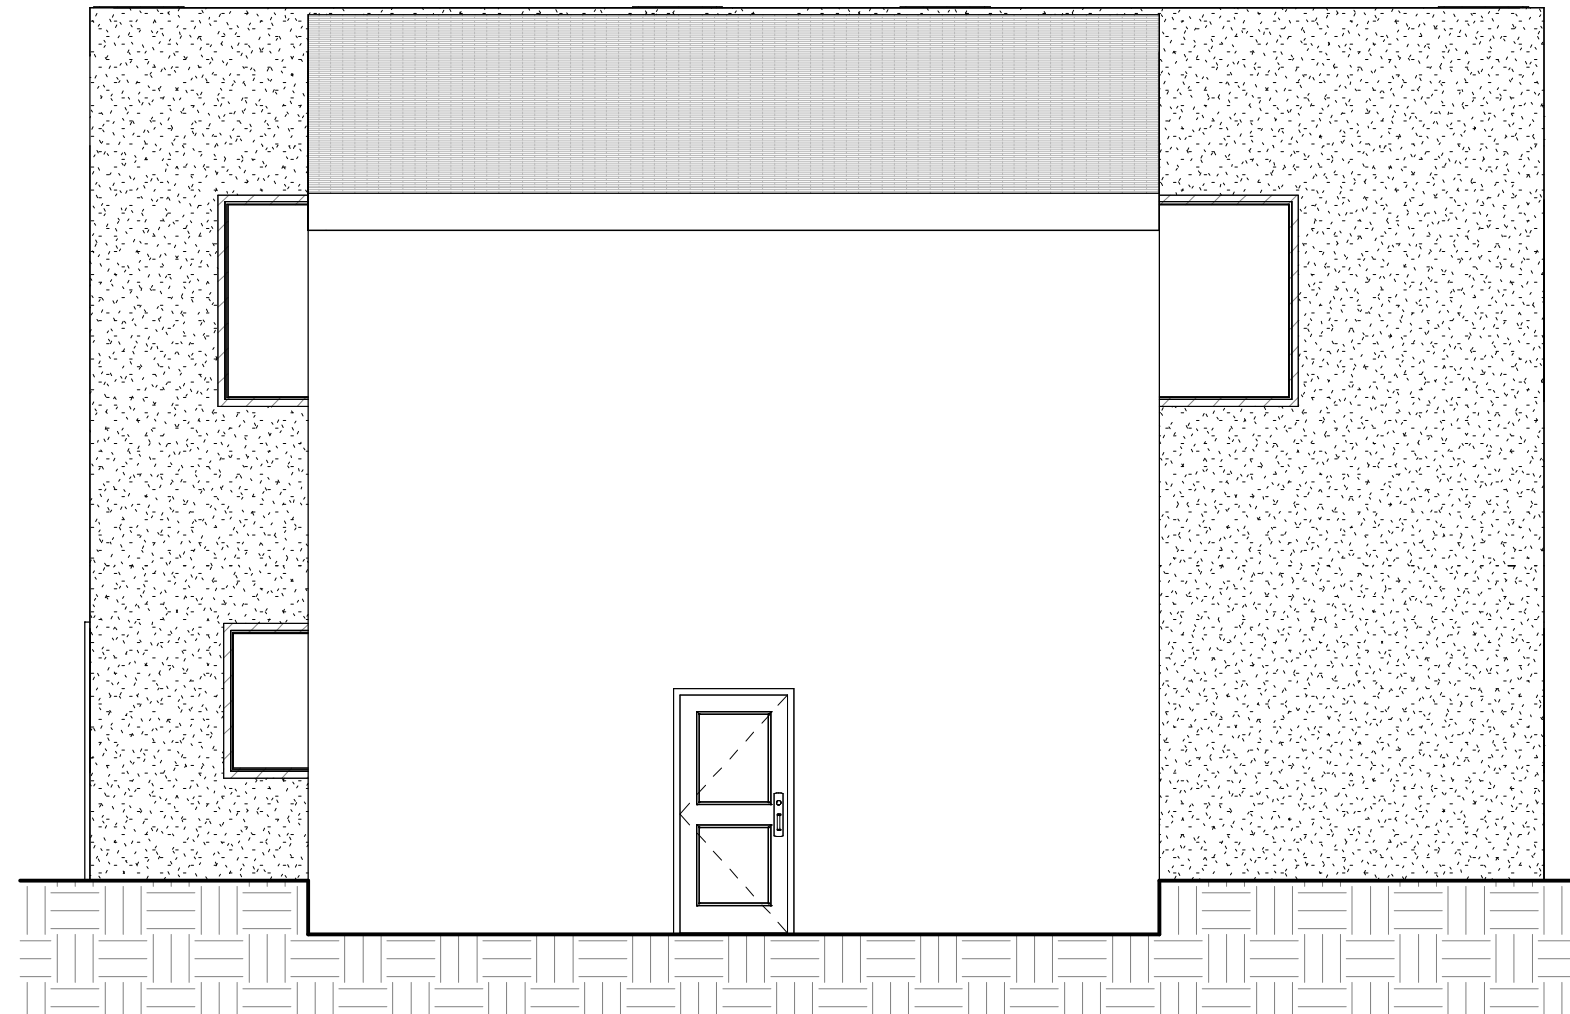

2 REAR ELEVATION (NORTH)
3/16" = 1'-0"

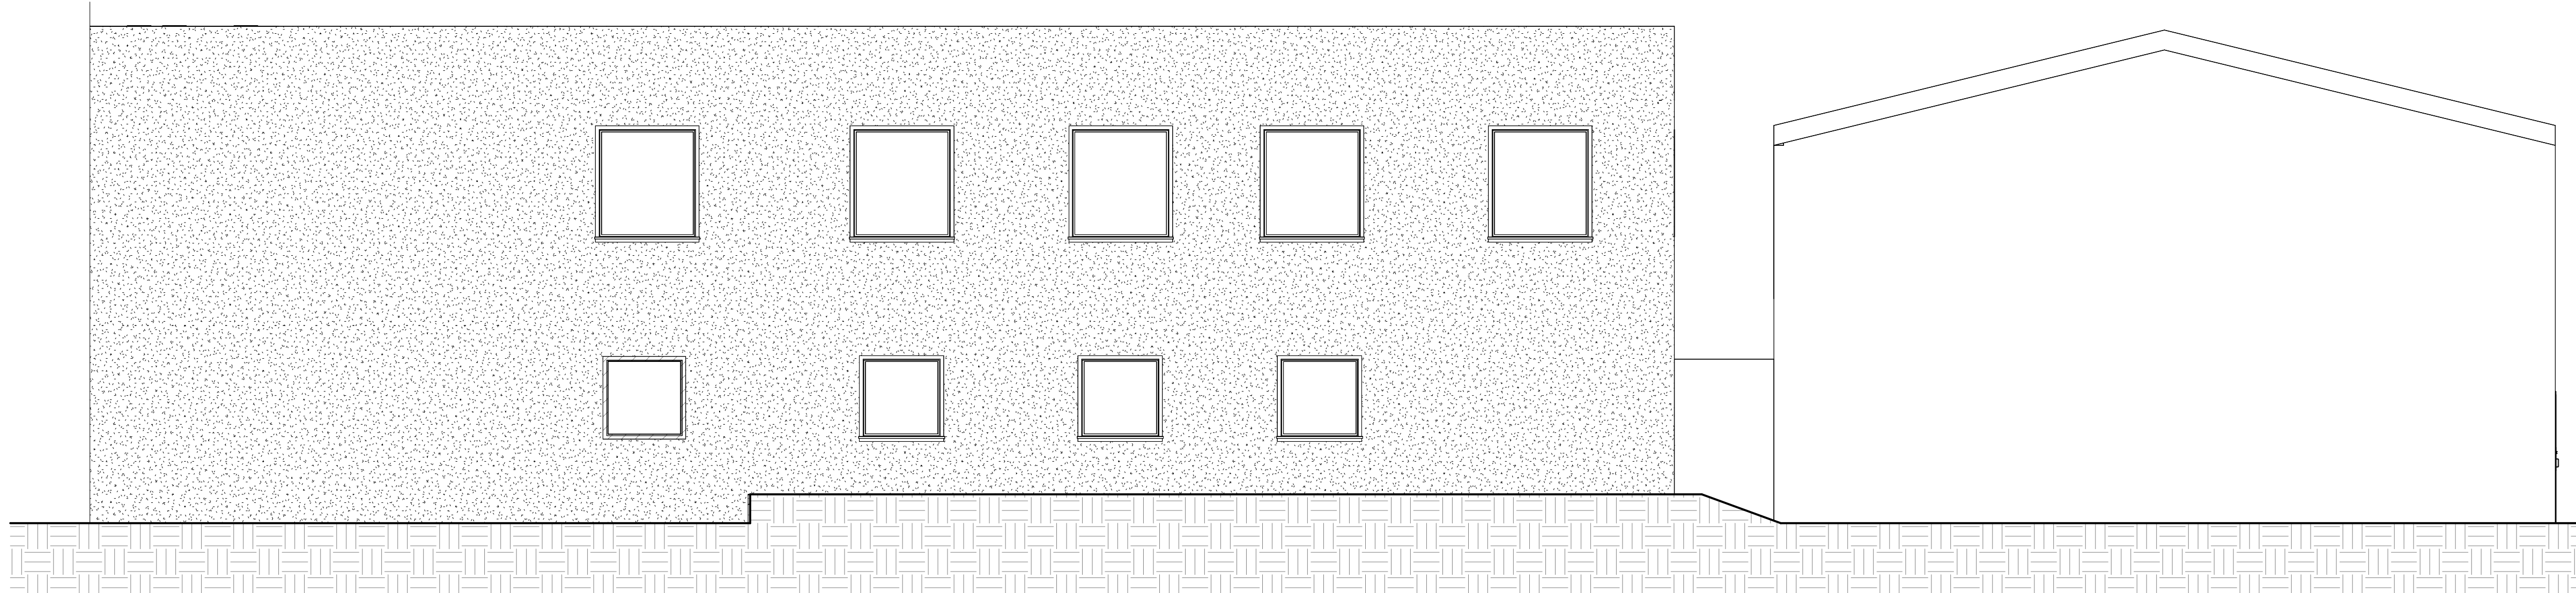

3 SIDE ELEVATION (EAST)
3/16" = 1'-0"

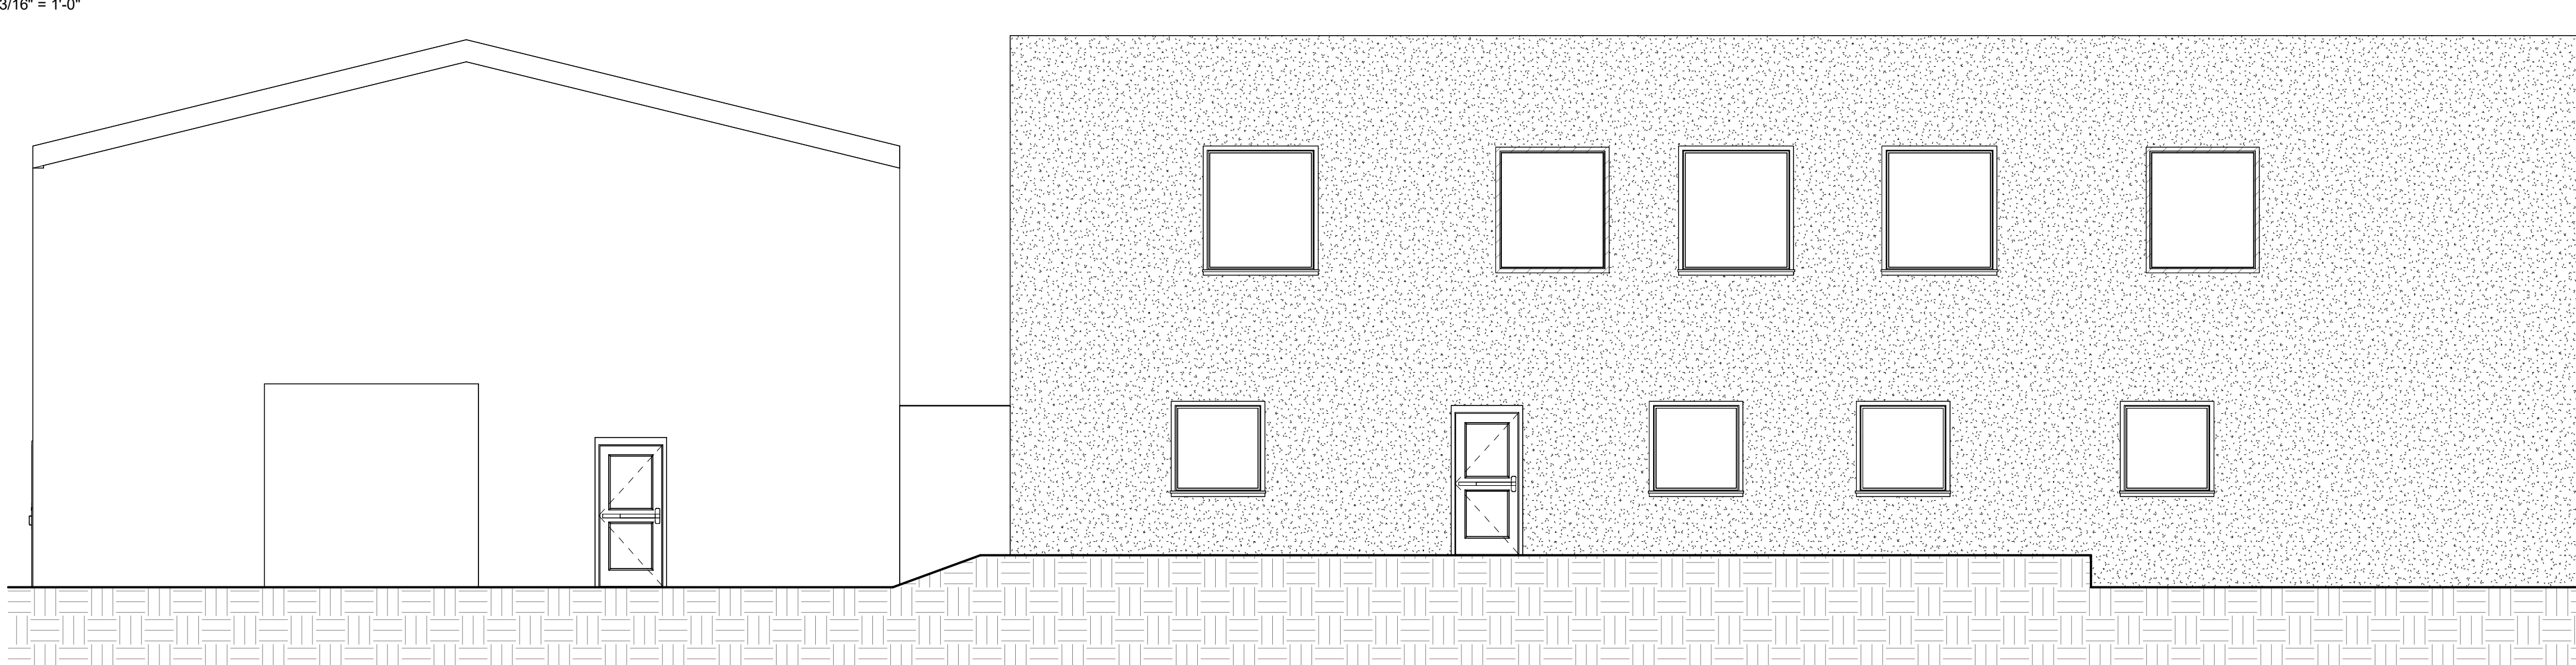

4 SIDE ELEVATION (WEST)
3/16" = 1'-0"

THIS DRAWING IS THE PROPERTY OF THE ARCHITECT. IT IS TO BE USED SPECIFICALLY FOR THE PROJECT AND SITE INDICATED HEREON. IT IS NOT TO BE USED FOR ANY OTHER PURPOSE, LOCATION, OR OWNER, WITHOUT WRITTEN CONSENT OF THE ARCHITECT.

Revision Number	Revision Description	Revision Date
1	SCALE: 3/16" = 1'-0"	
2	DATE: 02/15/2024	
3	DRAWN BY: LW	

PHILIP H. CERRONE III, AIA, NCARB
ARCHITECT
421 Meadow Street
Fairfield, Connecticut 06424
203-333-2066

RESTAURANT RENNOVATION
189 WEST PUTNAM AVE
GREENWICH, CT
SHEET TITLE: EXISTING ELEVATIONS

2024-02
A 2.0