


NOTE: FLOOR PLAN DRAFTED FROM OLD DRAWING. FIELD CHECK
ACCURACY AND CURRENCY BEFORE USING FOR BUILD-OUTS.

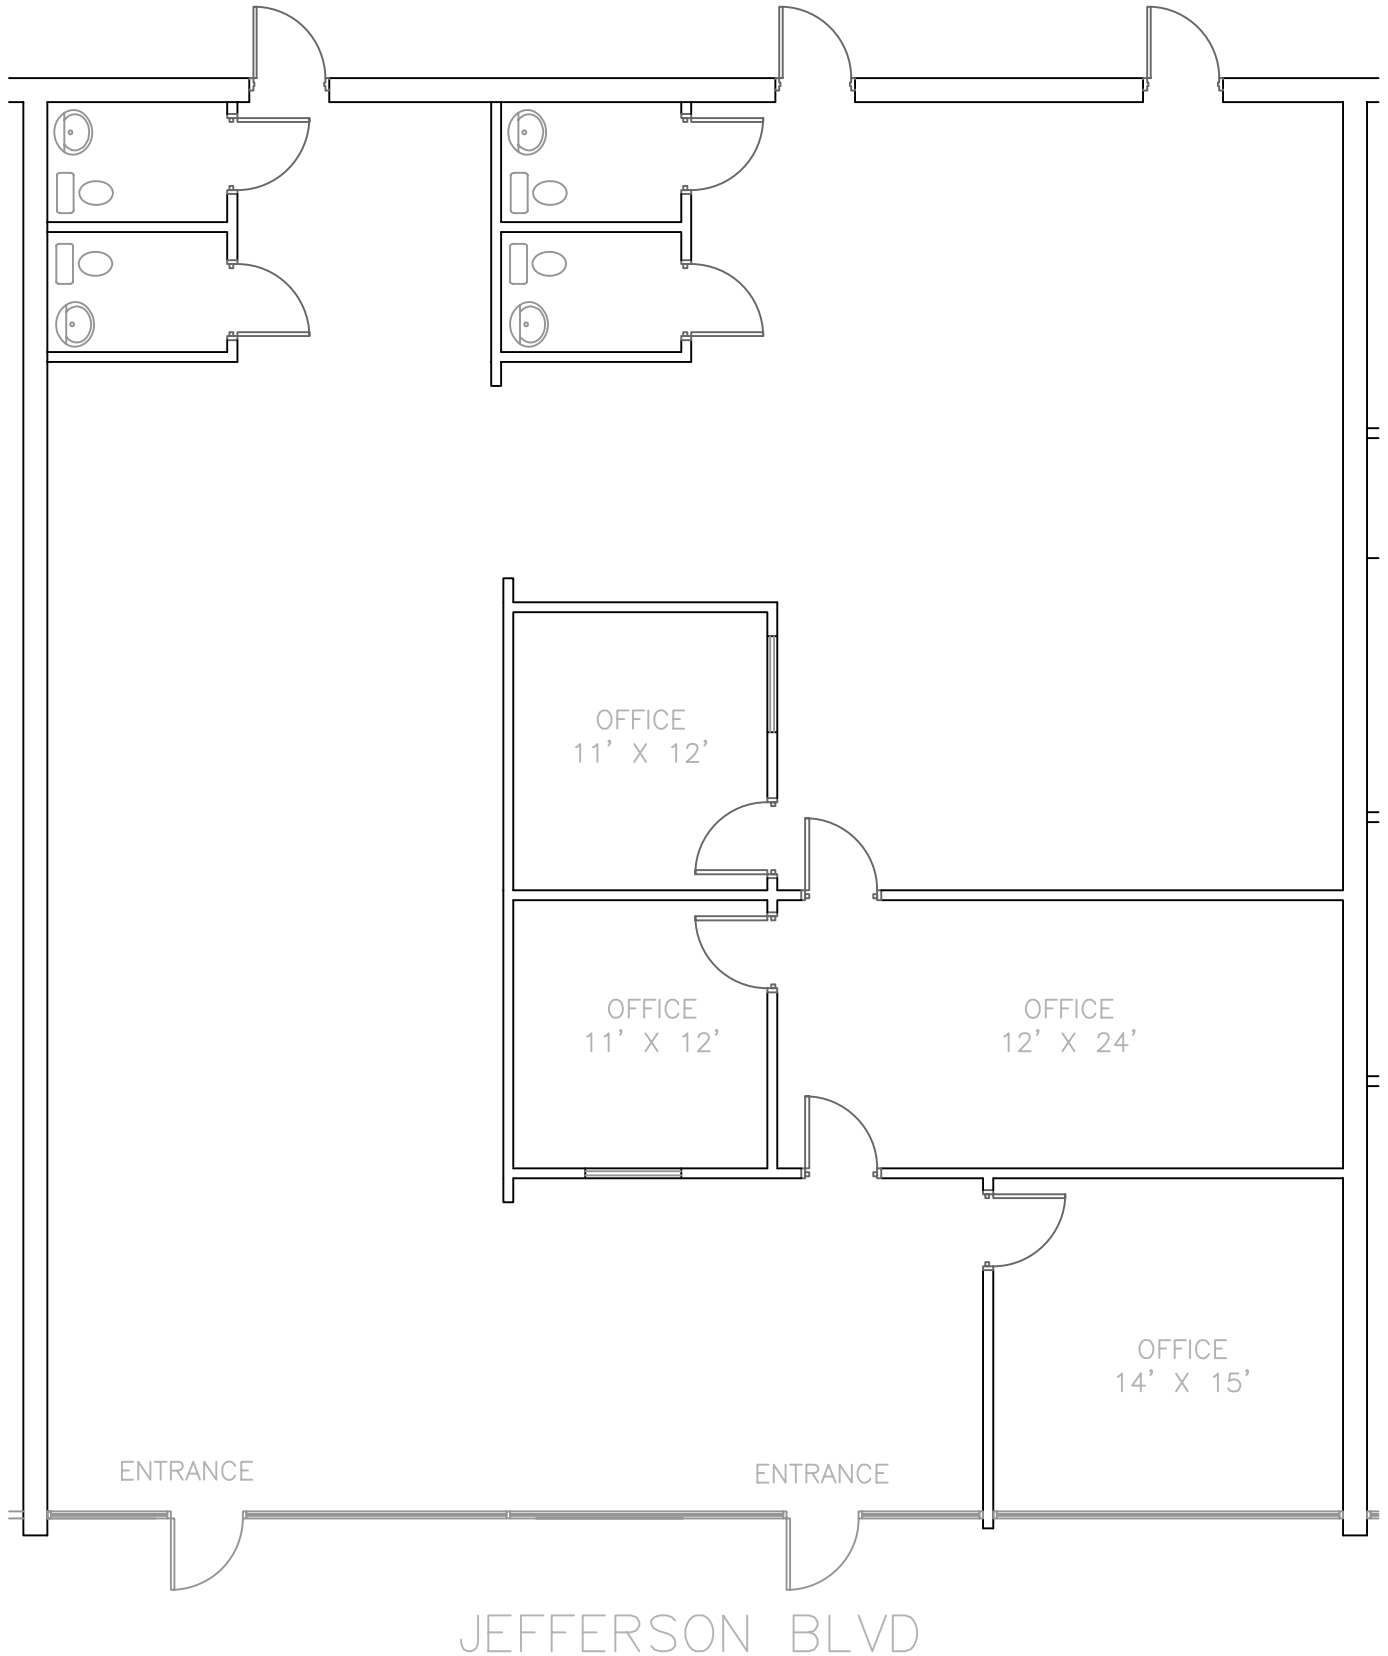

1 REALTY WAY - EAST PROVIDENCE, RHODE ISLAND
PH: 401.438.1000 FAX: 401.434.8692

FLOOR PLAN FOR:
110 JEFFERSON BLVD - UNIT I
3,300 SF
WARWICK, RI

SCALE: 1/8" = 1'-0"
DATE: 6/20/2003
DRAWN BY: MLG