

**NEWTON
OLDACRE
MCDONALD**

3841 GREEN HILLS VILLAGE DRIVE
NASHVILLE, TENNESSEE 37215
PHONE (615) 269-5444 FAX (615) 383-8886

250 WASHINGTON STREET
PRATTVILLE, ALABAMA 36067
PHONE (334) 361-8500 FAX (334) 365-4183

483 OHIO PIKE
CINCINNATI, OHIO 45255
PHONE (513) 528-5000 FAX (513) 528-5444

**Pet
Supermarket**

Store #294

US HIGHWAY 31E

HENDERSONVILLE, TN

SITE DATA

LAND AREA:

PARCEL B 1.68 ACRES

BUILDING AREA (Parcel B):

Pet Supermarket 6,050 S.F.

RETAIL 7,356 S.F.

TOTAL RETAIL 13,406 S.F.

PARKING DATA:

PARKING 50 CARS

REQUIRED BY CITY 54 CARS
(1,250 S.F.)

**EXHIBIT
"B-1"**

SITE PLAN

SCALE
1" = 40'

DATE
Nov. 14, 2007

REVISIONS


JOB NUMBER

DRAWN BY
D. Robison

DRAWING
Mayfair_01



DR

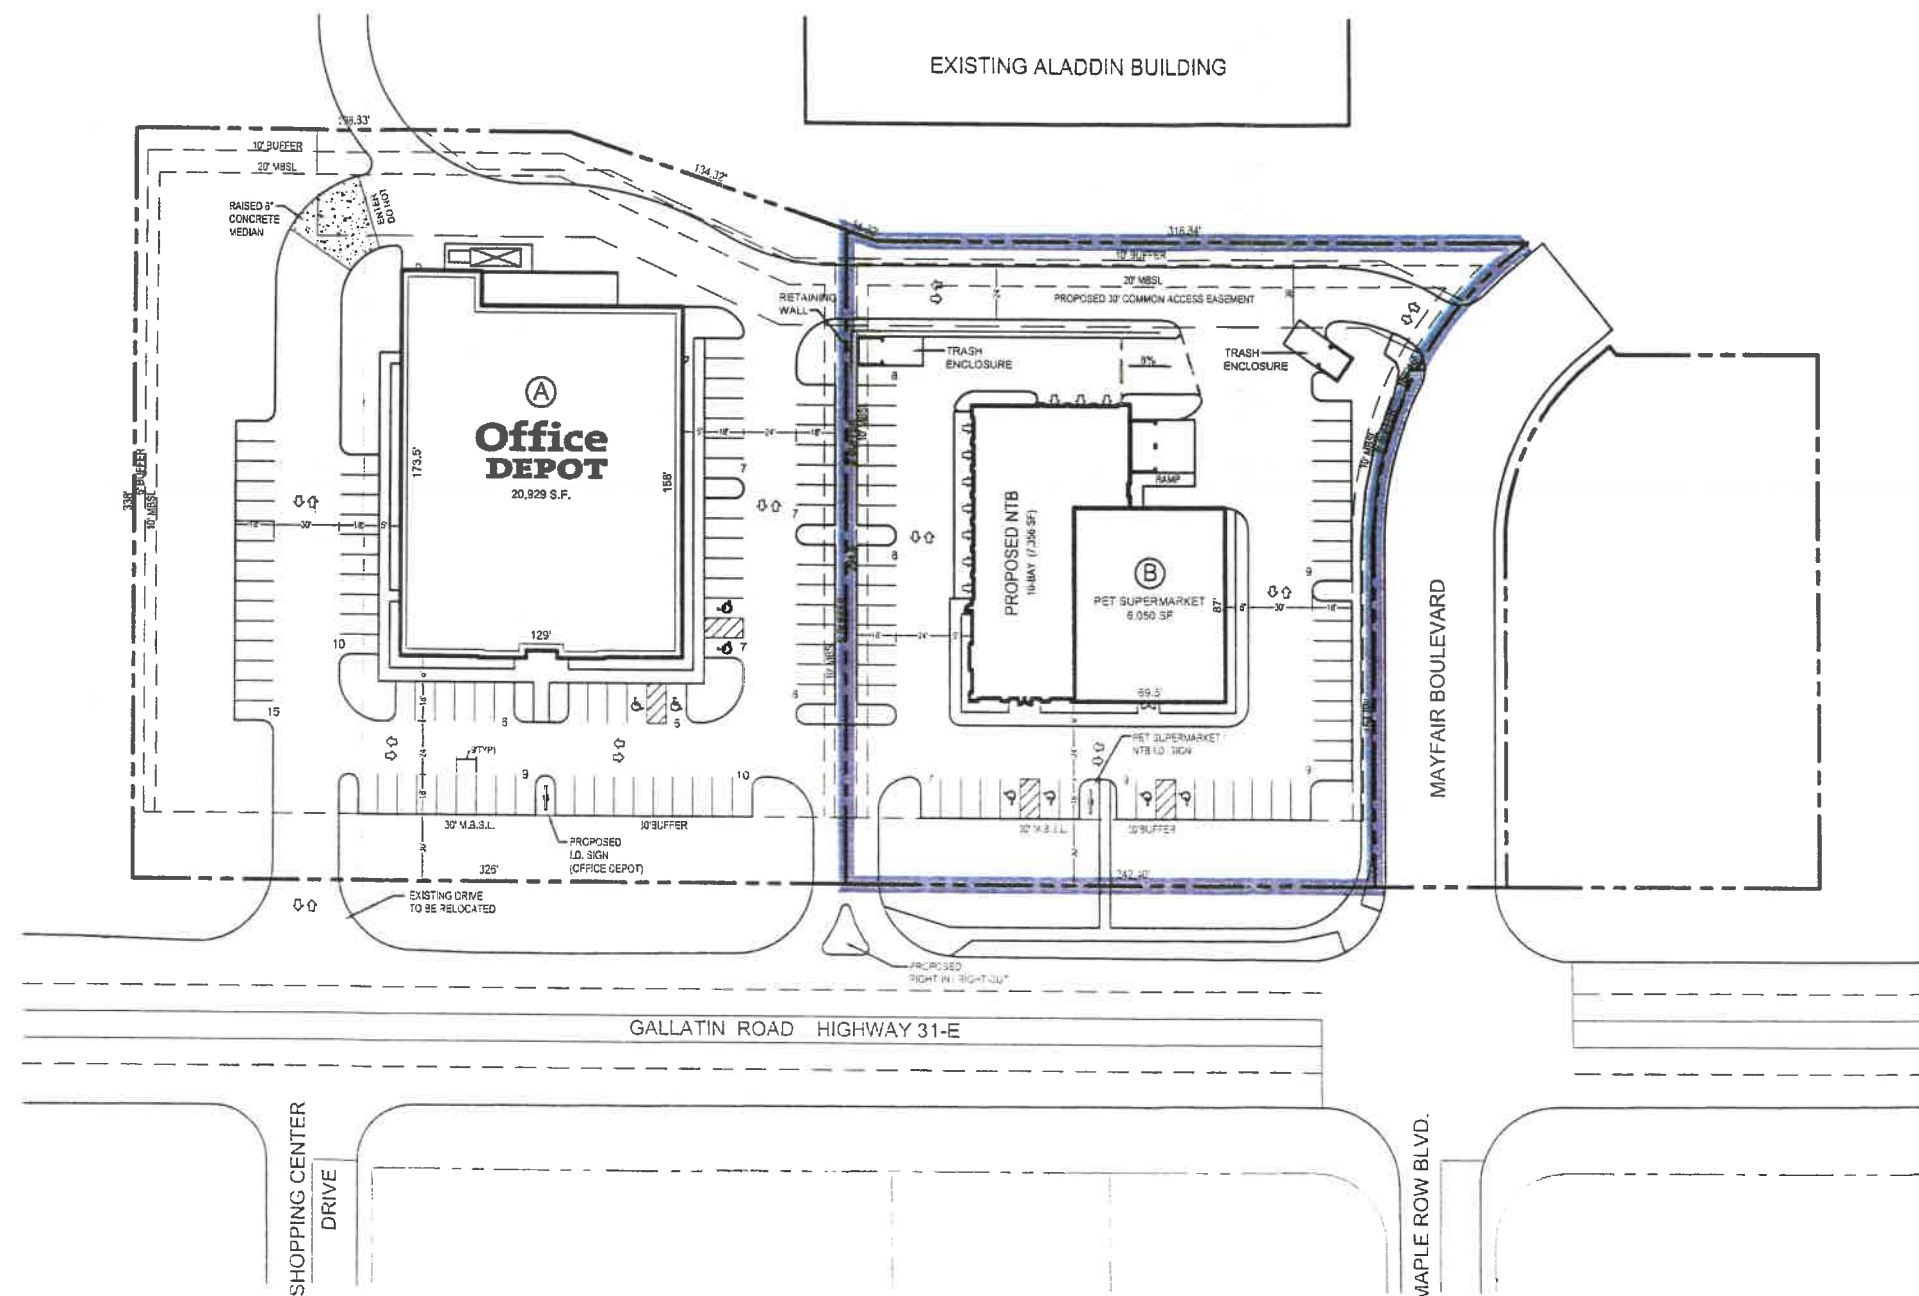

CENTER