


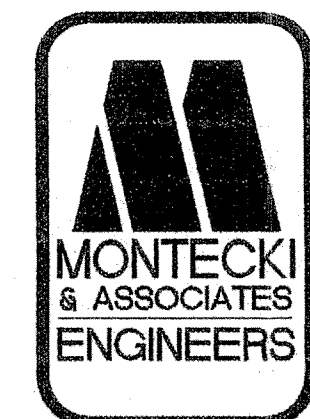


SCALE
1"=20'
ISSUE DATE
10/11/99
CHECKED BY
RCK
DRAWN BY
PPM

ALBERT'S CC BISTRO
PAVING, GRADING & DRAINAGE PLAN


REVISIONS

1	
2	
3	
4	
5	
6	

DWG. NO.
C-2
SHEET
2 OF 6

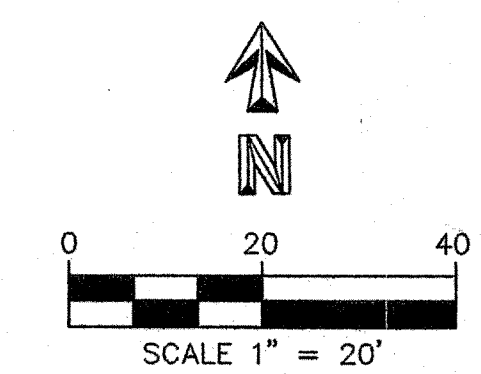

- LEGEND
- CONTROL STRUCTURE
 - STORM INLET
 - MITERED END SECTION
 - PROPOSED STORM SEWER
 - EXISTING STORM SEWER
 - DRAINAGE BASIN BOUNDARY/ EROSION CONTROL
 - CONCRETE FLUME
 - PROPOSED ELEV. 16.50
 - EXISTING ELEV. +16.50
 - PROPOSED CONC. CURB
 - PROP. ASPHALT PAVEMENT
 - PROP. TURF BLOCK

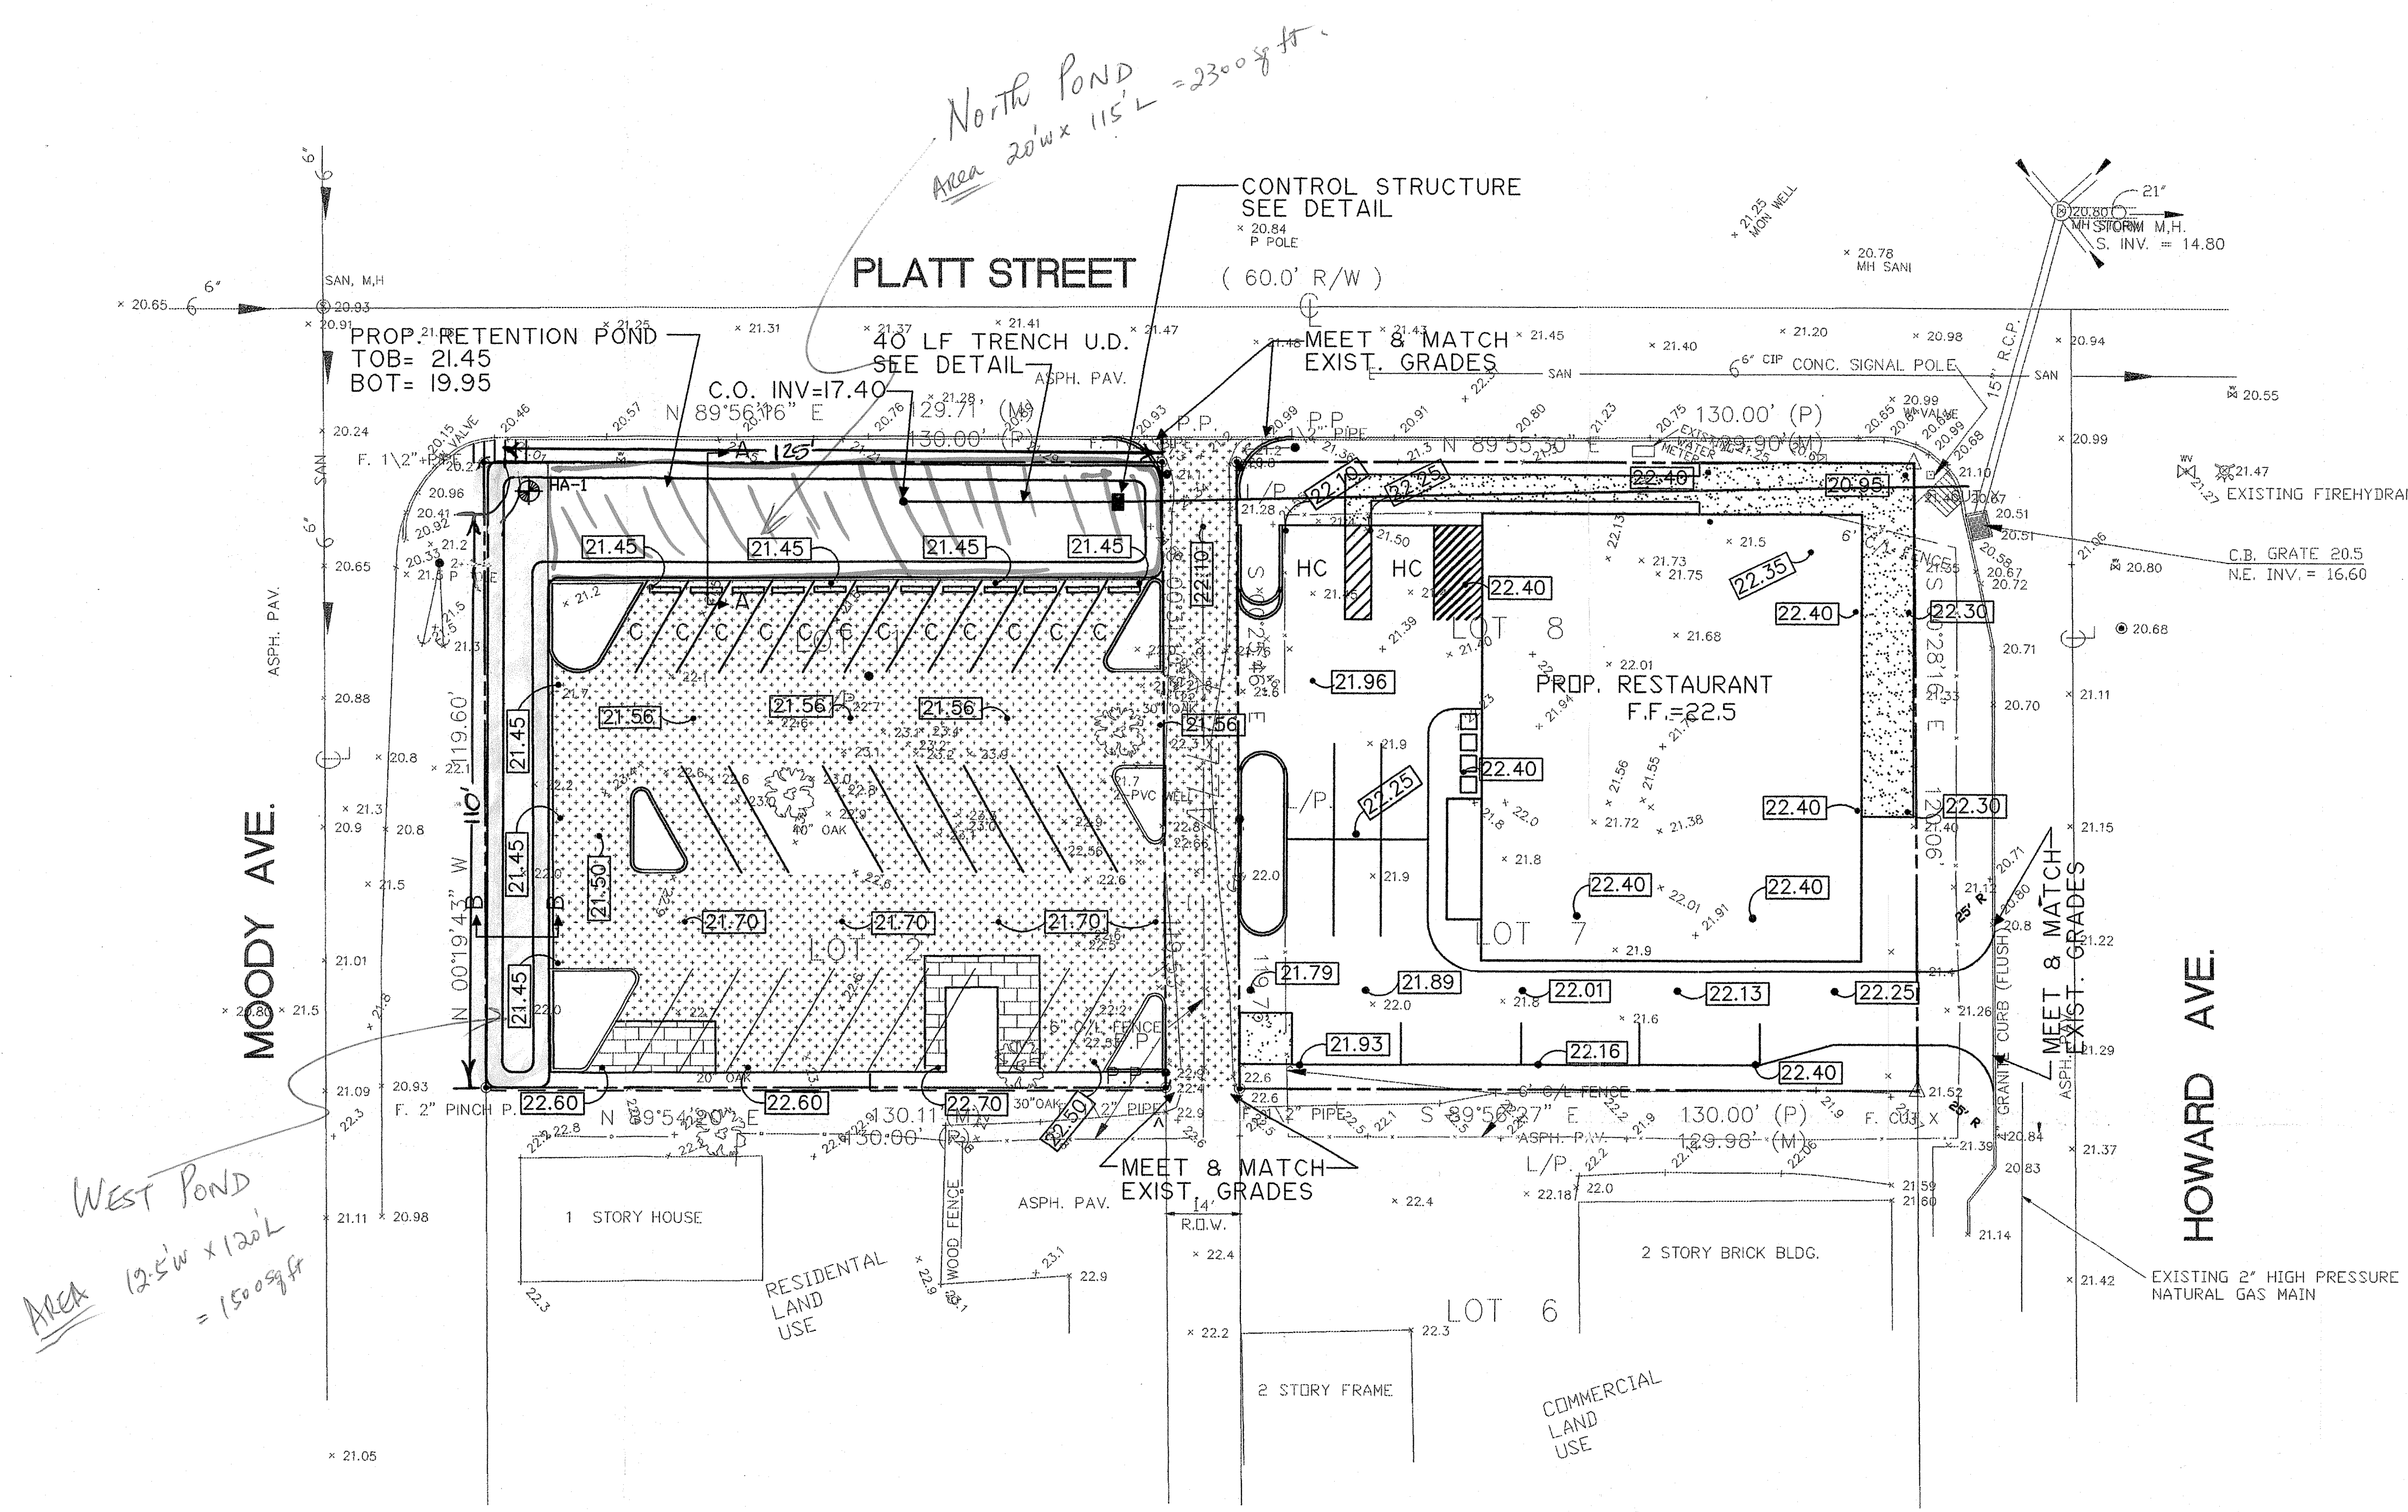

EROSION CONTROL MEASURES

REQUIRED EROSION CONTROL MEASURES MUST REMAIN INTACT THROUGHOUT CONSTRUCTION. FAILURE TO INSTALL OR PROPERLY MAINTAIN THESE BARRICADES WILL RESULT IN ENFORCEMENT ACTION WHICH MAY INCLUDE CITATIONS, AS PROVIDED BY CHAPTERS 400-4 AND 400-40 F.A.C., INITIATION OF CIVIL PENALTY PROCEDURES PURSUANT TO SECTION 373.129, F.A.C. CAN RESULT IN A PENALTY NOT TO EXCEED \$10,000.00 PER PER OFFENSE WITH EACH DATE DURING WHICH SUCH VIOLATION OCCURS CONSTITUTING A SEPARATE OFFENSE.

EROSION CONTROL SHALL BE ACCOMPLISHED BY PLACEMENT OF SILT FENCE ALONG LIMITS OF CONSTRUCTION AS SHOWN HEREON. FILTER FABRIC SHALL BE PLACED BENEATH GRATES OF ALL EXISTING INLETS, AND STAKED HAY BALES SHALL BE PLACED AROUND EACH EXISTING INLET. EROSION CONTROL MEASURES SHALL BE CHECKED REGULARLY DURING CONSTRUCTION AND AFTER EACH RAINFALL AND SHALL BE REPAIRED OR REPLACED AS NECESSARY TO MAINTAIN ADEQUATE CONTROL OF EROSION AND SEDIMENTATION FOR THE DURATION OF THE PROJECT.

NOTE: PLAN CONFLICTS, SHOWN OR UNSHOWN, WITH OTHER EXISTING SITE IMPROVEMENTS SHALL BE THE RESPONSIBILITY OF THE CONTRACTOR TO MAKE ADJUSTMENTS AND PROTECT OR REINSTALL ALL DISTURBED EXISTING UTILITIES, PHONE LINES, POWER LINES, POWER SUPPORT CABLES, SPRINKLER LINES AND CONTROLS, MECHANICAL PIPELINES OR UNDERGROUND POWER CABLES AND RETURN EXISTING CONCRETE WALKS, DUMPSTER PADS, FENCE, HANDRAIL, VALVES, HYDRANTS, GUY WIRES, ELECTRIC BOXES AND PIPELINES WHICH SHALL BE REPAIRED OR REINSTALLED AS INCIDENTAL TO THE COST OF WORK SHOWN HEREUNDER. IT SHALL BE THE RESPONSIBILITY OF THE CONTRACTOR TO RESOLVE ANY CONFLICTS PRIOR TO AWARD OF CONTRACT.

PATRICIA MONTECKI
DATE: 12/13/04
FL # 54894

