

REVISIONS

SOUTH PARK CENTER
CHARLES COUNTY, MARYLAND

CONSTRUCTION DOCUMENTS

DO NOT SCALE
THESE DRAWINGS

KGL DRAFTING & DESIGN

(301) 843-8483 E-MAIL: KGLDRAFTING@Z/20 SINAQUE DN, WALDONI, MD 20001

(301) 843-8483 E-MAIL: KOLDNAT11NGU@AOL.COM

AWN BY: KCL

B # 1734

DATE: 2.1.21

SALE: AS SHOWN


A5



.25 ALUM. PLATE w/
.125 WELDED ALUM. -
TABS (2/SET)

TABS TO BE LOCATED 6" FROM FACE AND ALL MOUNTING PADS
TO BE LOCATED 3'-10" FROM BOTTOM OF CANOPY TO CENTER
OF PAD ON ALL CANOPIES EXCEPT HOME OF THE WHOPPER

SC-16-C Canopy
4'-0" Closed
Revised 08/04/2012
page 91 of 95

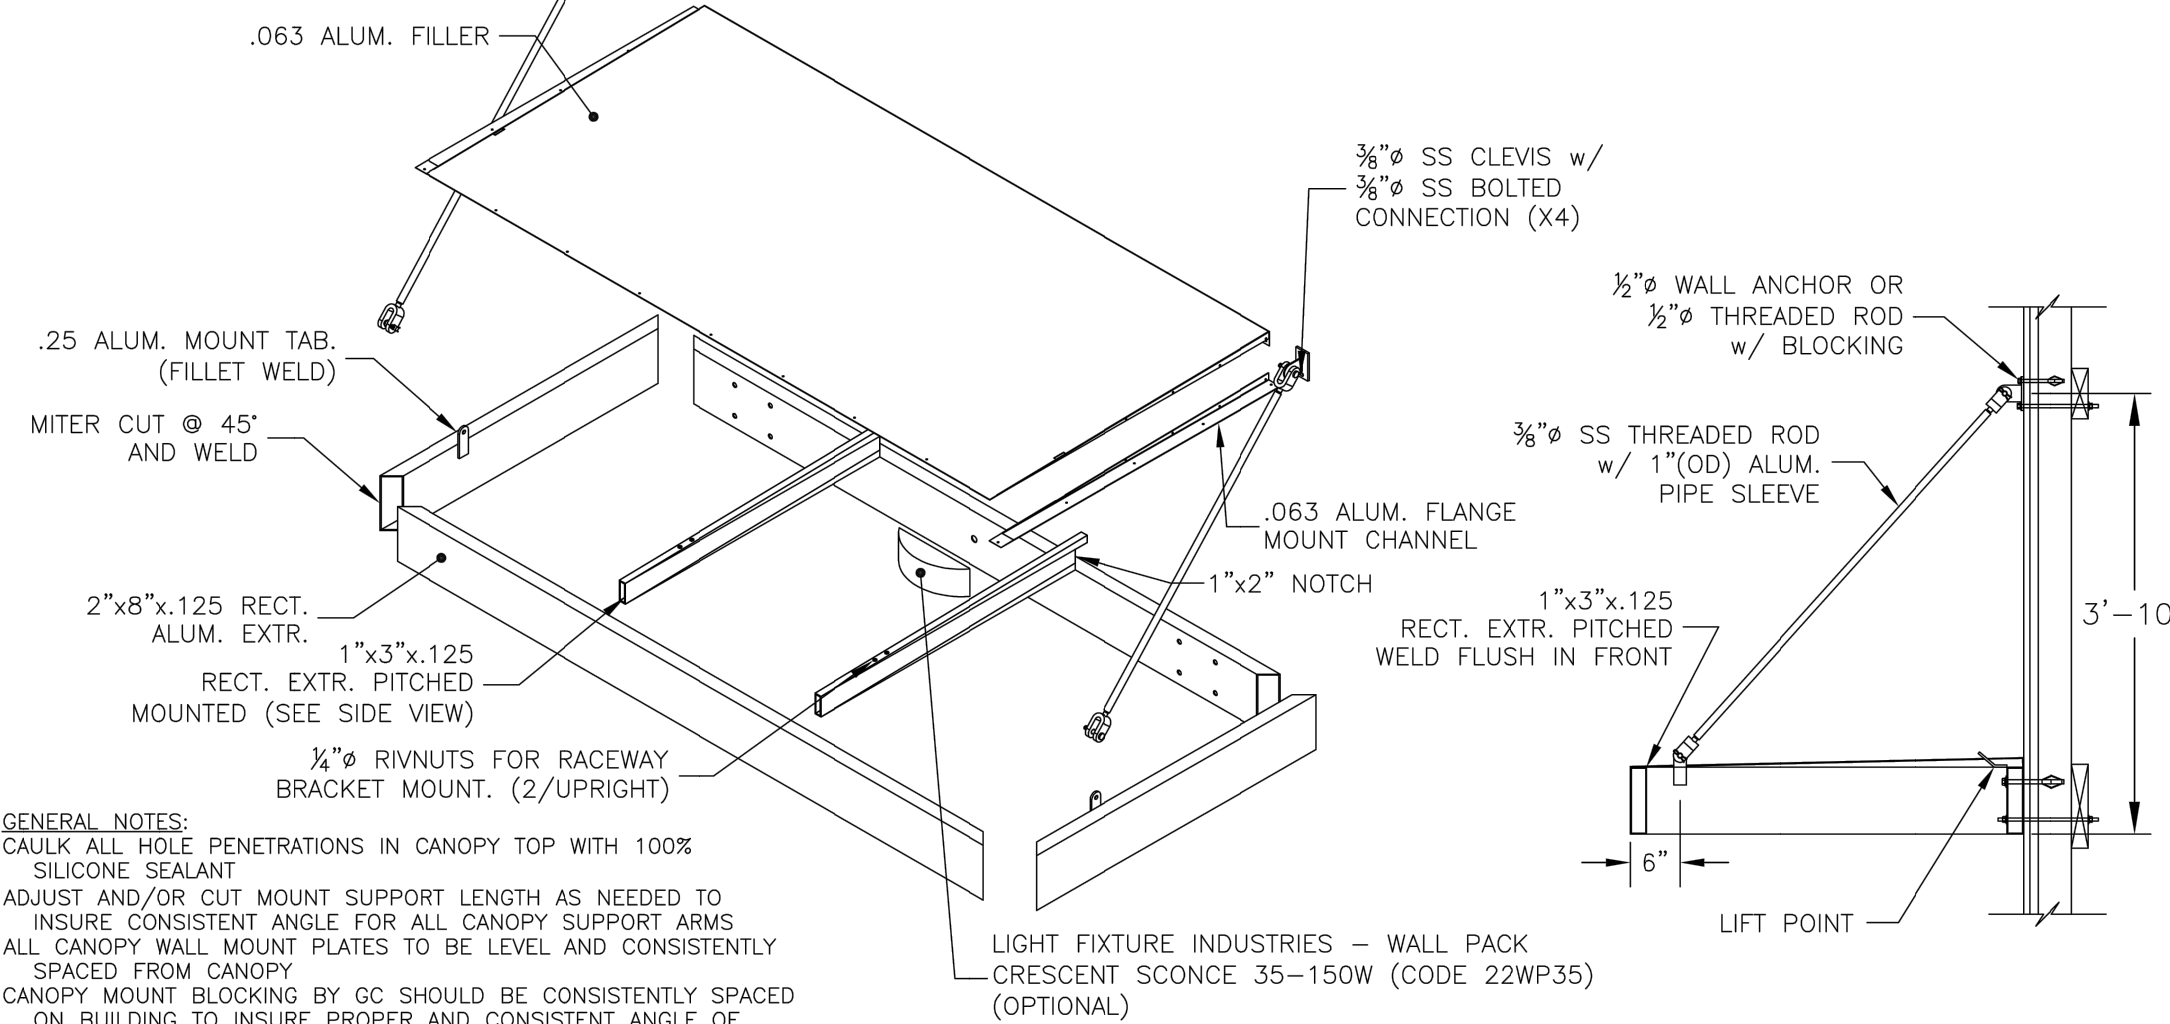

GENERAL NOTES:

CAULK ALL HOLE PENETRATIONS IN CANOPY TOP WITH 100% SILICONE SEALANT
ADJUST AND/OR CUT MOUNT SUPPORT LENGTH AS NEEDED TO INSURE CONSISTENT ANGLE FOR ALL CANOPY SUPPORT ARMS
ALL CANOPY WALL MOUNT PLATES TO BE LEVEL AND CONSISTENTLY SPACED FROM CANOPY
CANOPY MOUNT BLOCKING BY GC SHOULD BE CONSISTENTLY SPACED ON BUILDING TO INSURE PROPER AND CONSISTENT ANGLE OF CANOPY SUPPORT ROD

LIGHT FIXTURE INDUSTRIES - WALL PACK
—CRESCENT SCONCE 35-150W (CODE 22WP35)
(OPTIONAL)

METAL AWNING DETAIL




80" TALL X 60" WIDE
OPENING TO SERVICE
CORRIDOR (NO DOOR)

2 RIGHT SIDE ELEVATION
1/8" = 1'-0"

$$\overline{1/8'' = 1'-0''}$$

A7

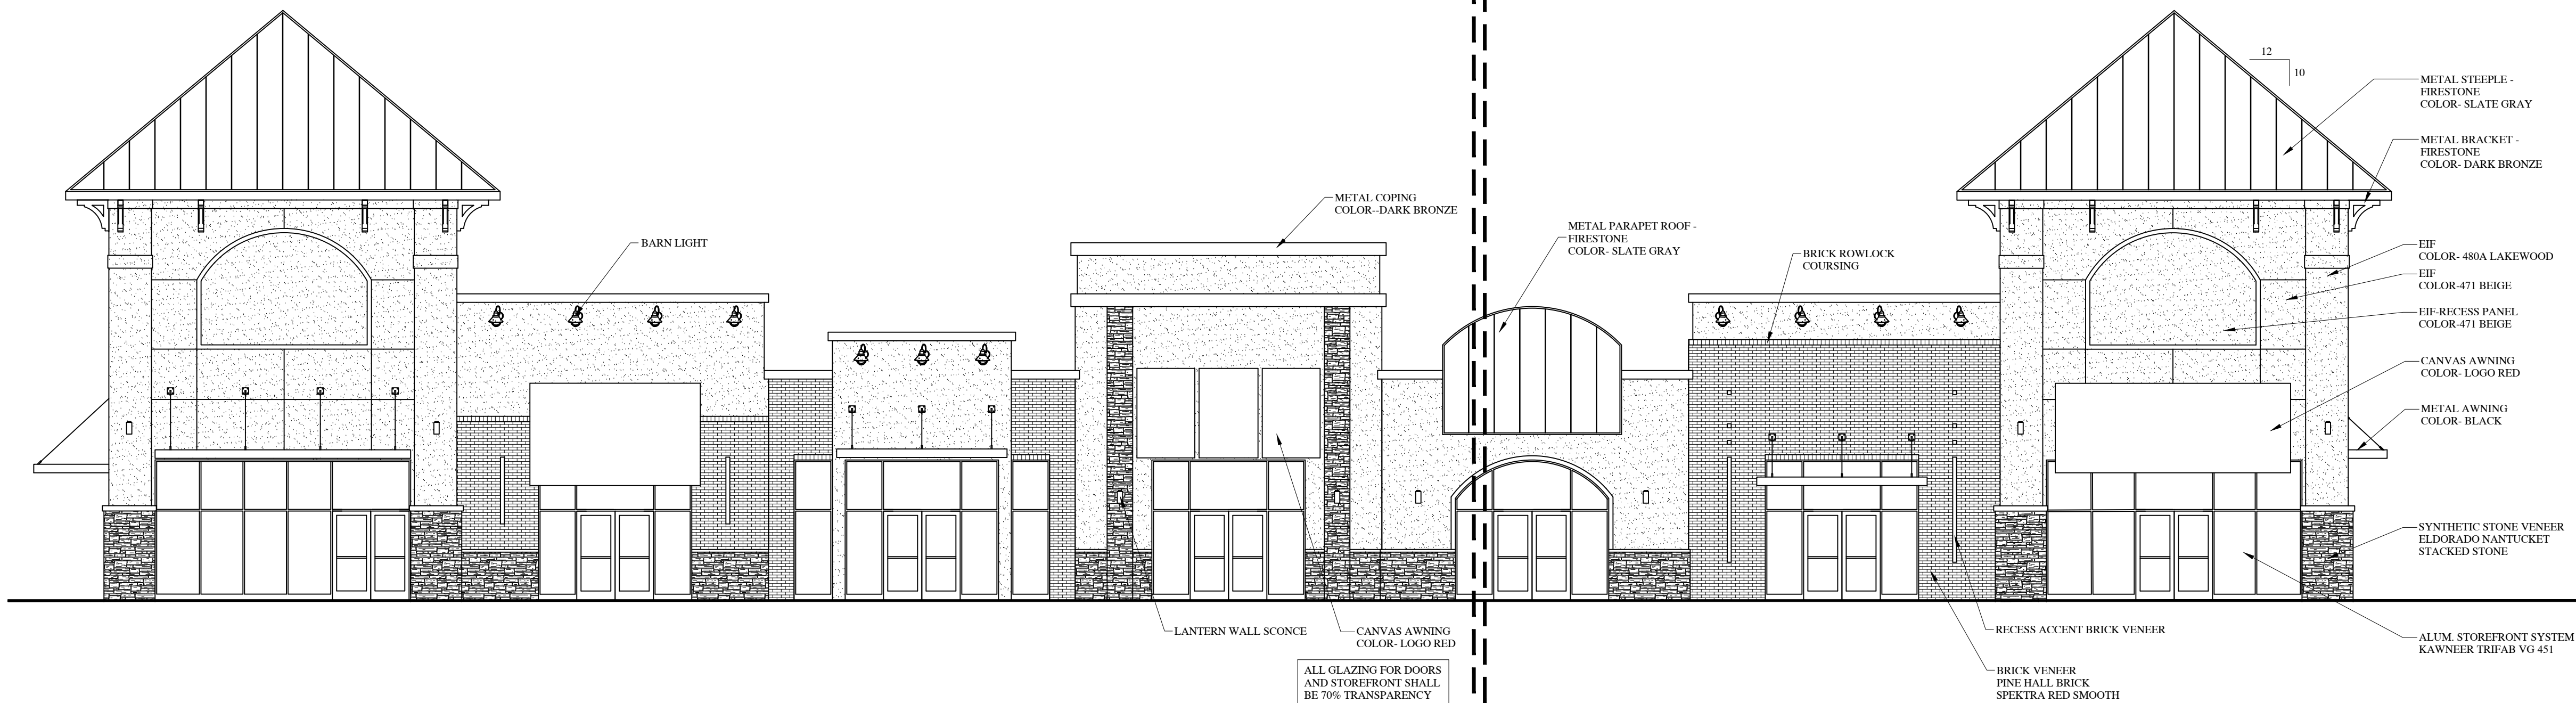

ALL GLAZING FOR DOORS
AND STOREFRONT SHALL
BE 70% TRANSPARENCY

1 FRONT ELEVATION
1/8" = 1'-0"

$$\overline{1/8'' = 1'-0''}$$

Professional Certification: I certify that these documents were prepared or approved by me and that I am a duly licensed Architect under the laws of the state of Maryland.
License Number 9208 Expiration Date: 06/22



A

A5