

REVISIONS	BY


NORTH AND SOUTH
ELEVATIONS
AND WINDOW DETAILS

AARON'S ACADEMY OF HAIR DESIGN
340 POST OFFICE ROAD
WALDORF, MD.
301-843-1373




Architectural & Development Services
(301) 934-9999 Office
(301) 255-4353 Fax
P.O. Box 2710
White Plains, MD 20695



DRAWN
8-26-91
CHECKED
JLR
DATE
SCALE
AS NOTED
JOB NO.
SHEET
A 2
OF SHEETS

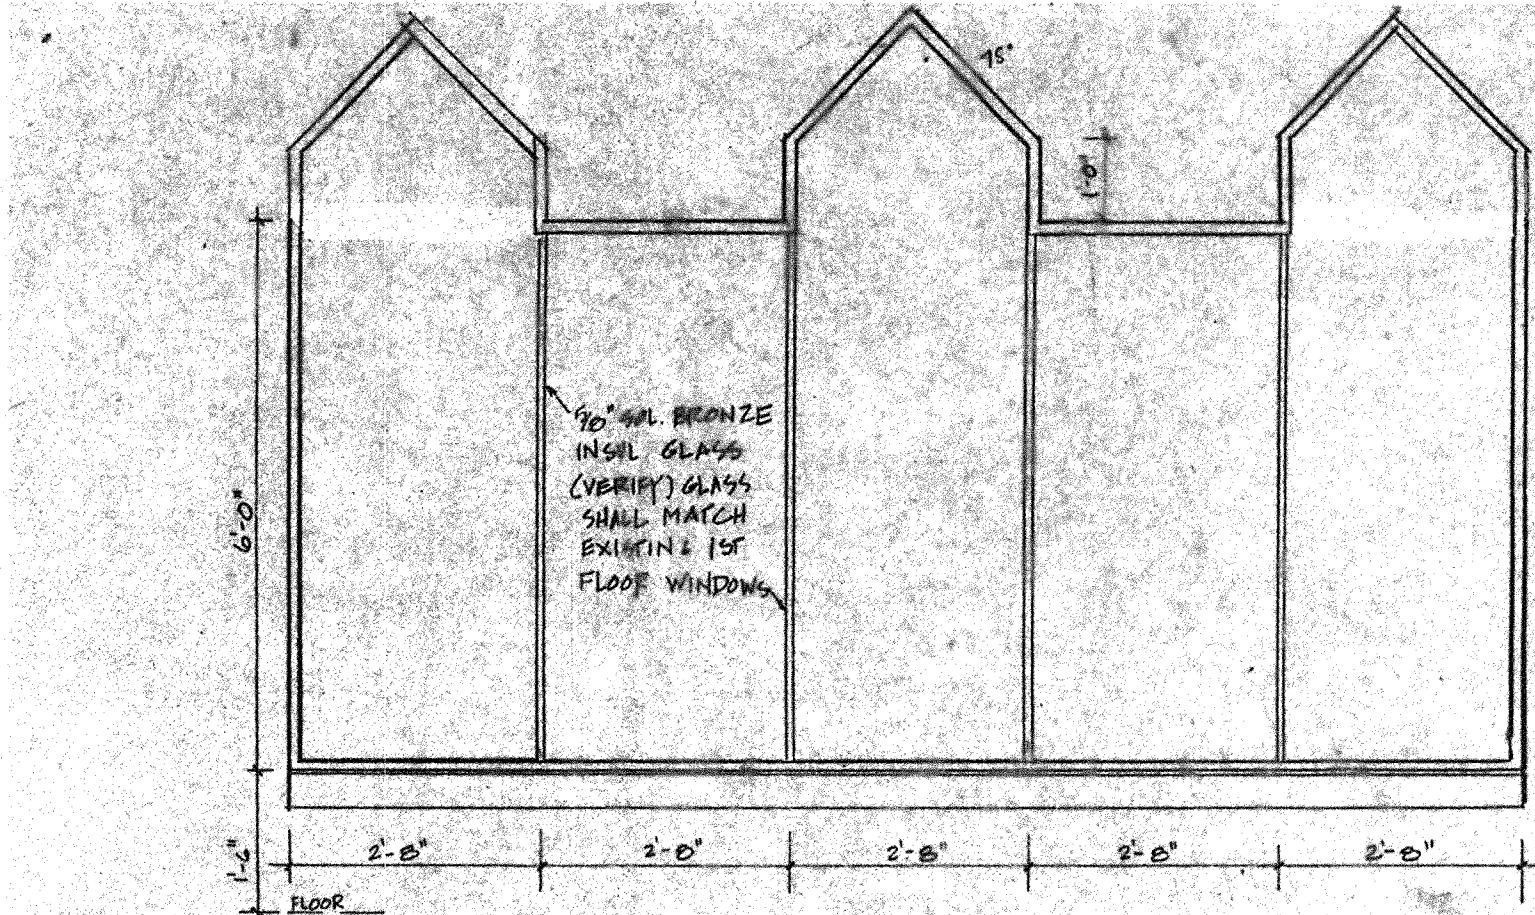

WINDOW ELEVATION

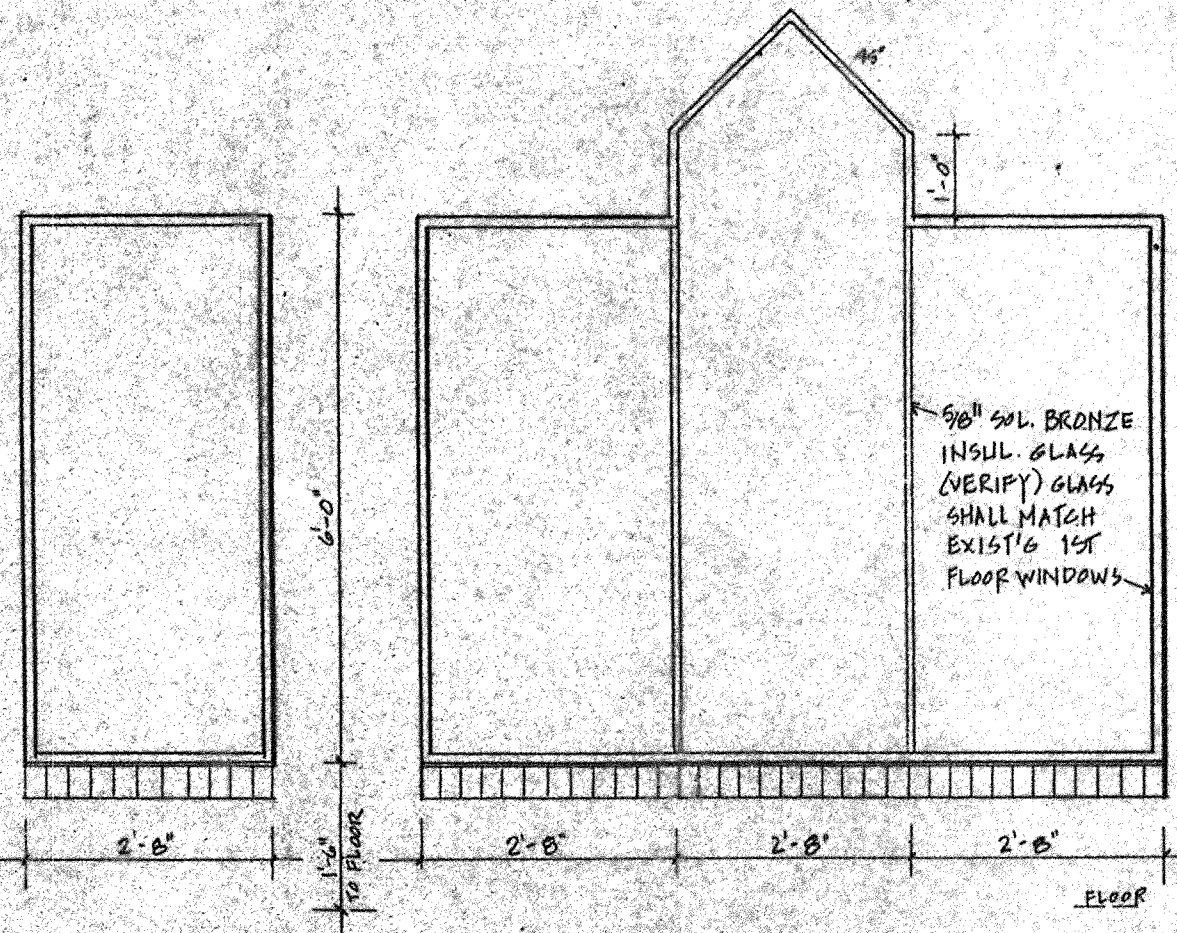


WINDOW DETAILS

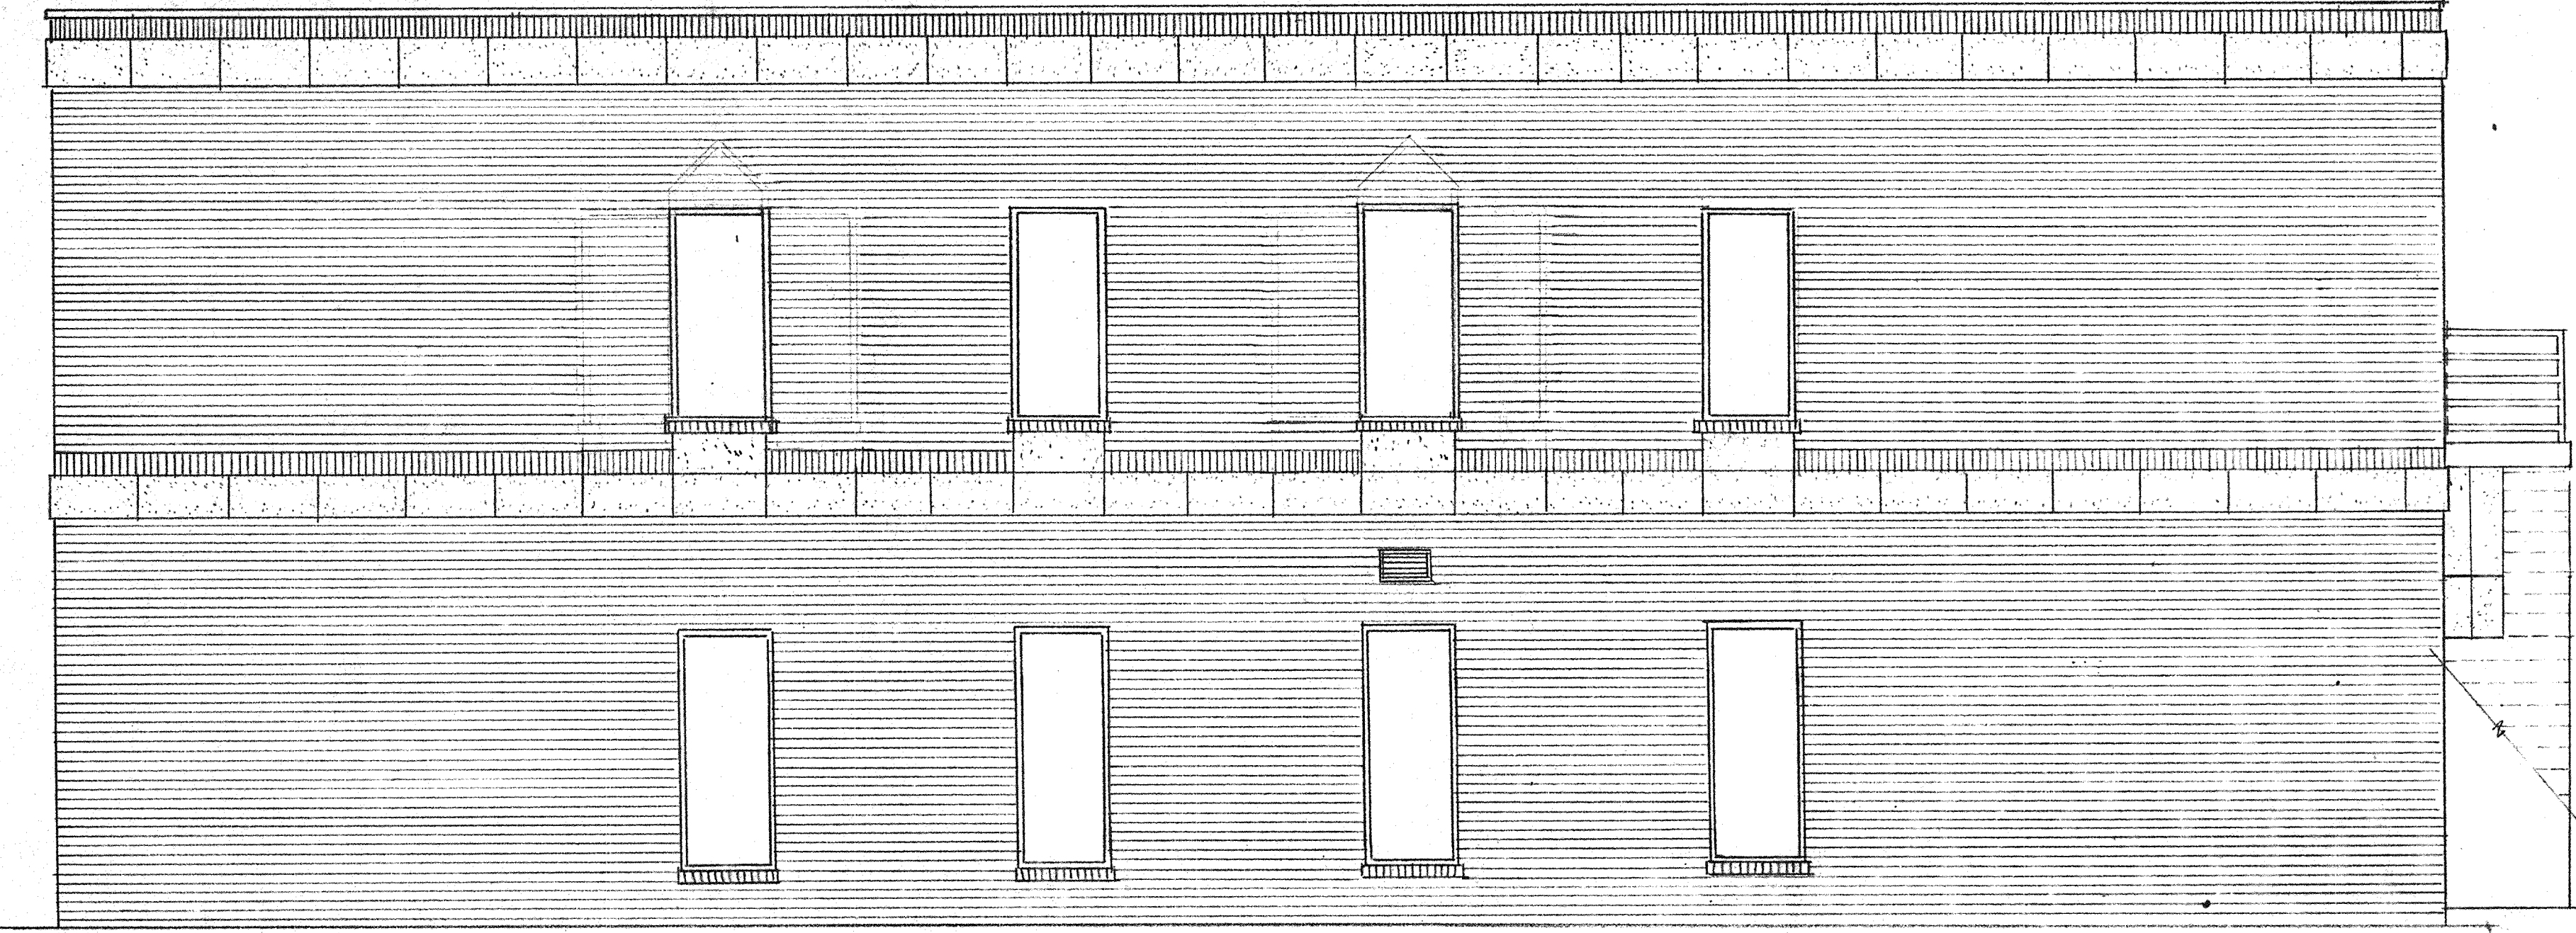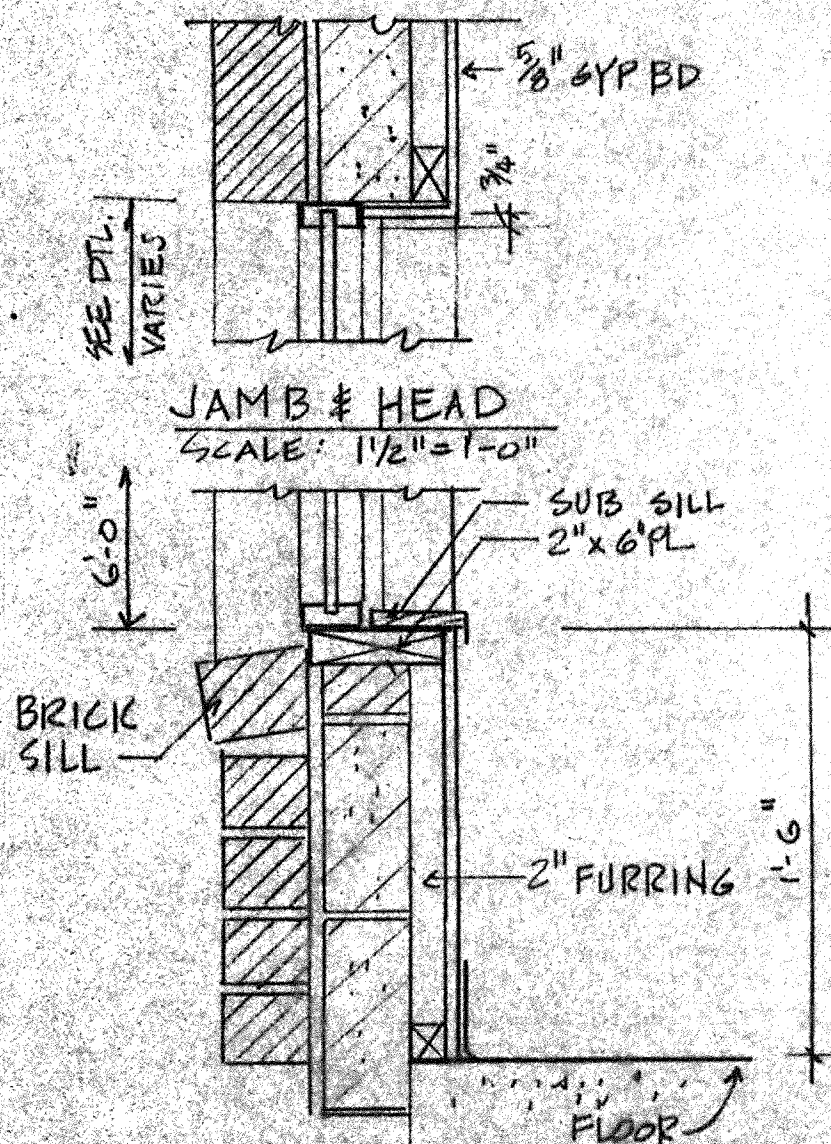

NORTH ELEVATION

SCALE: 1/4" = 1'-0"

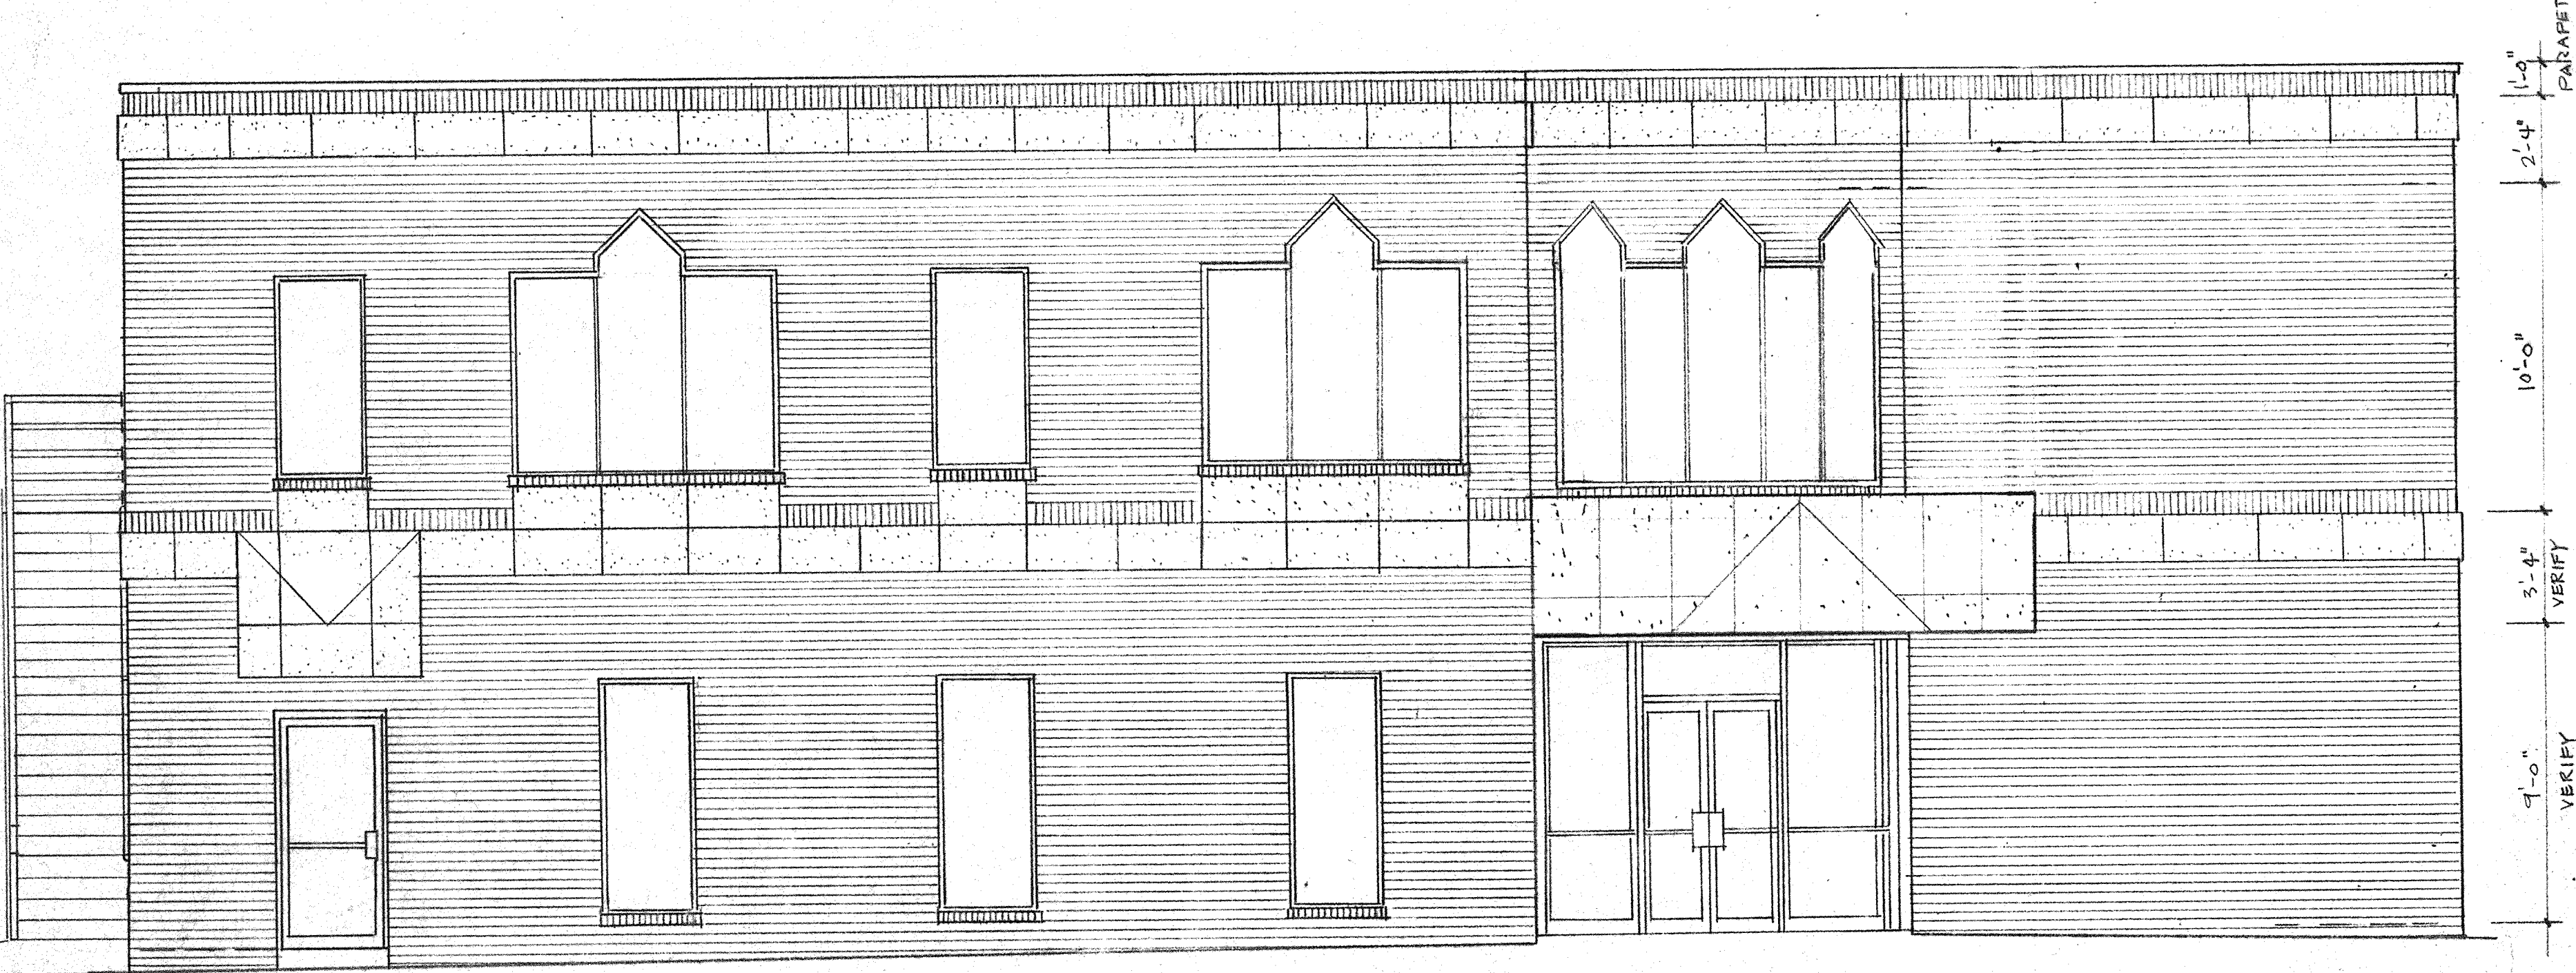

SOUTH ELEVATION