


C:\Users\jalley\Documents\210455_CBR_Options\Bong_allyreview\ext1.dwg
1/10/2025 11:27:34 AM

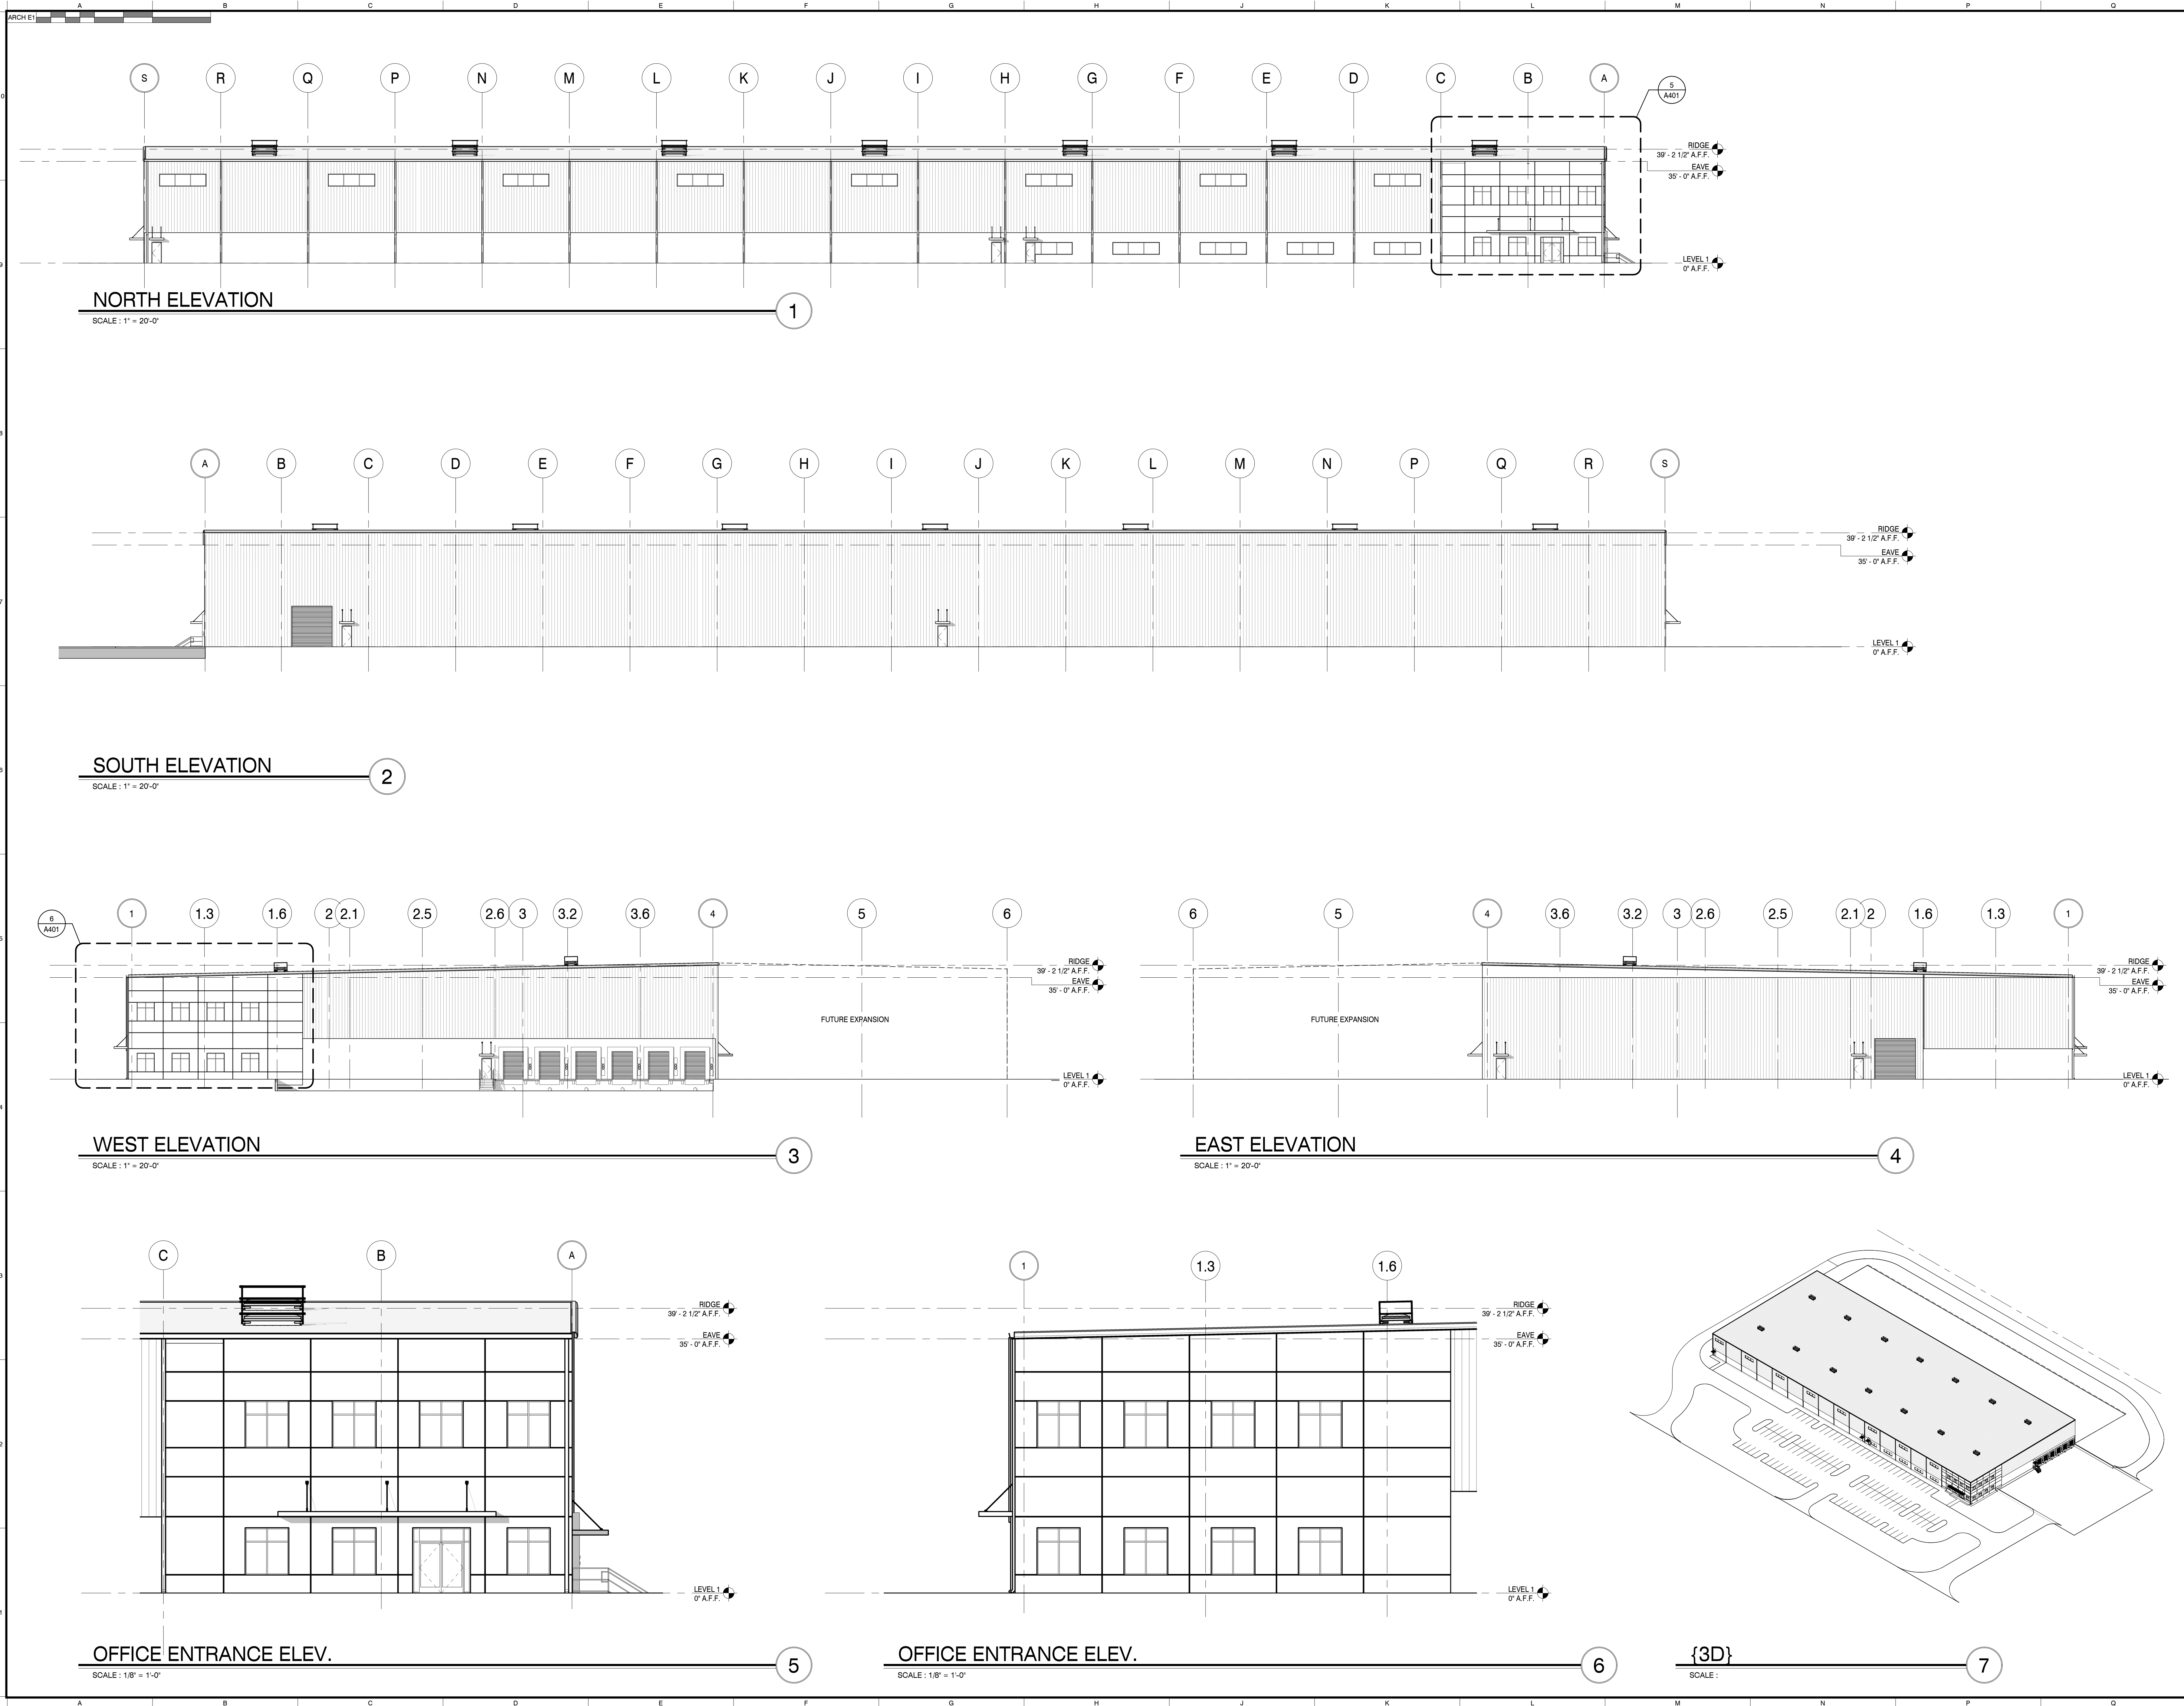

MBI

MBI COMPANIES INC.
299 N. WEBB/SHARPER ROAD
KNOXVILLE, TN 37919
PHONE: (865) 584-0999
FAX: (865) 584-5213
WEB: mbicompanies.com

CONSULTANT

SEAL

COPYRIGHT © MBI COMPANIES INC. 2021
THE DESIGN PROFESSIONAL DENIES ANY AND ALL
RESPONSIBILITY AND LIABILITY FOR PROBLEMS WHICH
ARISE FROM FAILURE TO FOLLOW THESE PLANS.
SPECIFICATIONS AND THE DESIGN INTENT THEY
CONVEY. OR PROBLEMS WHICH ARISE FROM OTHERS'
FAILURE TO OBTAIN AND/OR FOLLOW THE DESIGN
PROFESSIONAL'S GUIDANCE WITH RESPECT TO ANY
ERRORS, OMISSIONS, INCONSISTENCIES, AMBIGUITIES
OR CONFLICTS WHICH ARE ALLEGED.

PROJECT INFORMATION

PROJECT:

SPRING BRANCH SPEC
BUILDING

PROJECT ADDRESS:

INNOVATION DRIVE SW
MCDONALD, TN 37353
PROJECT NO.: 210455

NOTES

ACTIVE DESIGN PHASE

- ☐ FOR REVIEW ONLY
- ☐ FOR PERMITTING ONLY
- ☐ SCHEMATIC DESIGN
- ☐ DESIGN DEVELOPMENT
- ☐ CONSTRUCTION BIDDING
- ☒ CONSTRUCTION DOCUMENTS
- ☐ AS-BUILT RECORD SET

REVISION INFORMATION

NO. DATE DESCRIPTION

KEY PLAN

SHEET INFORMATION

SHEET ISSUED: 2020
DESIGNED BY: EMR
DRAWN BY: TSM
REVIEWED BY: EMR
SHEET TITLE:

EXTERIOR ELEVATIONS

SHEET NO.:

A401