





3D GRAPHIC RENDERING - VIEW A  
SCALE: NTS

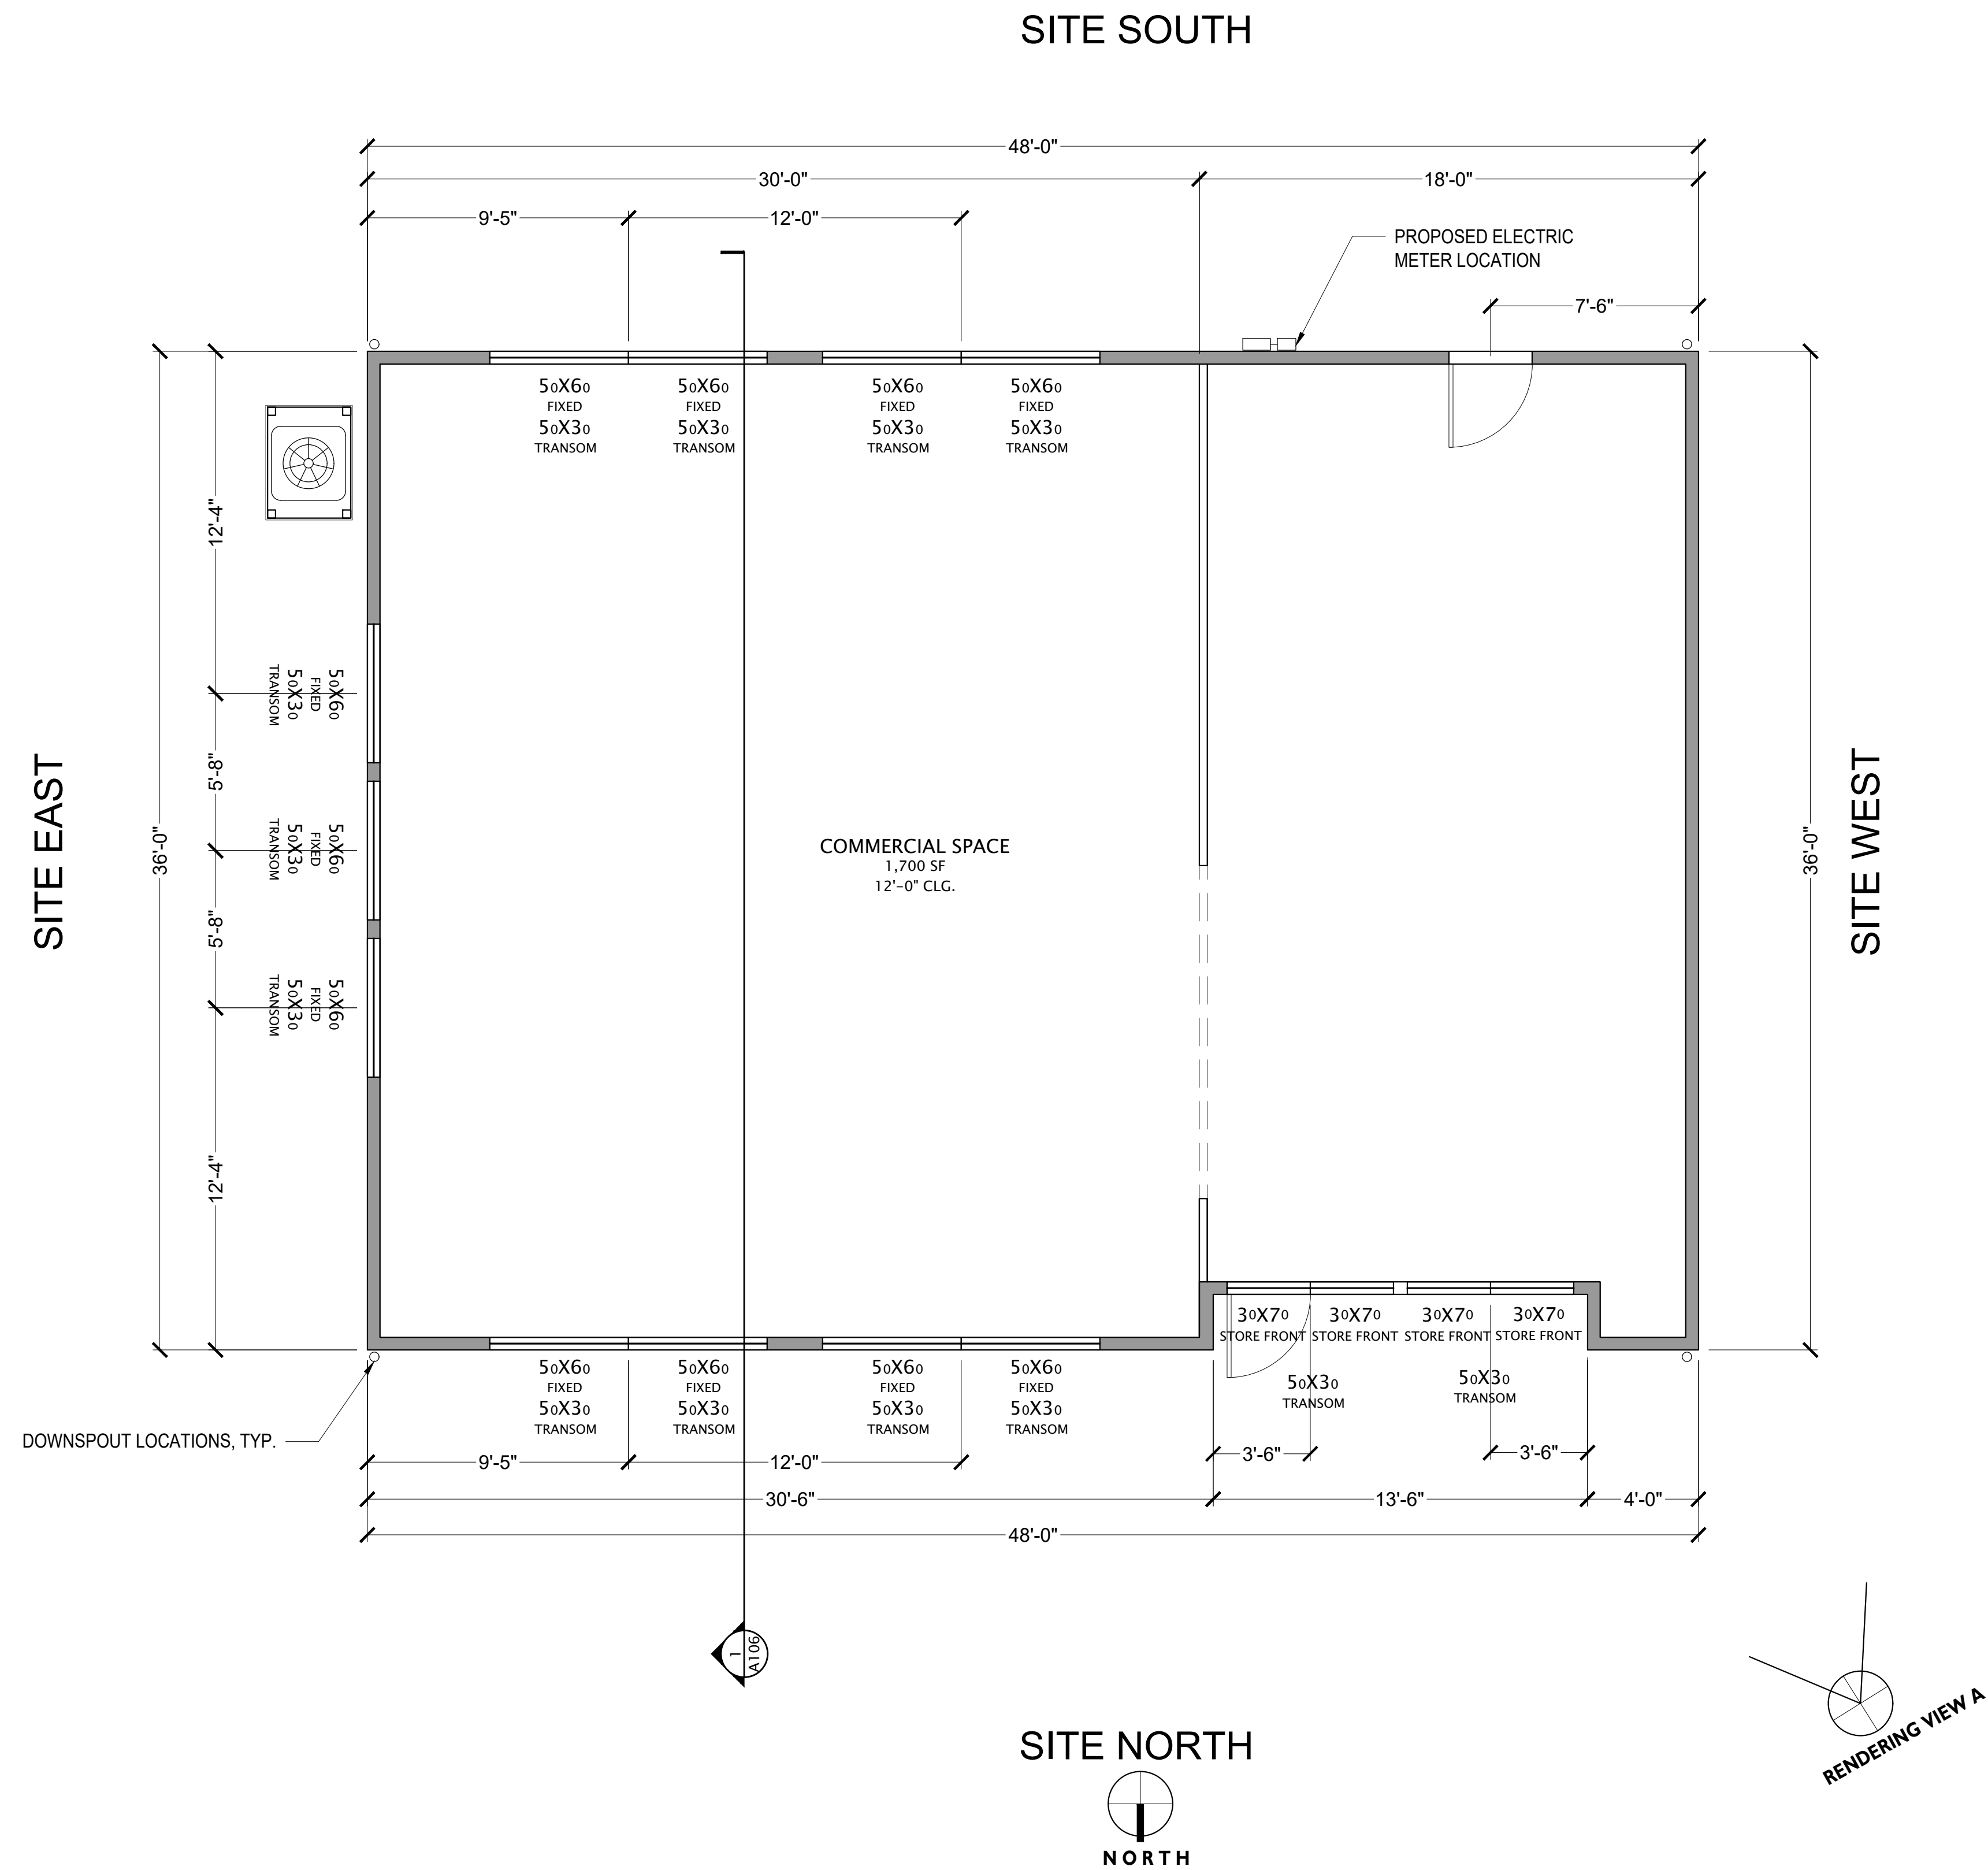


**FLOOR PLAN**

SCALE: 1/4"=1'-0"

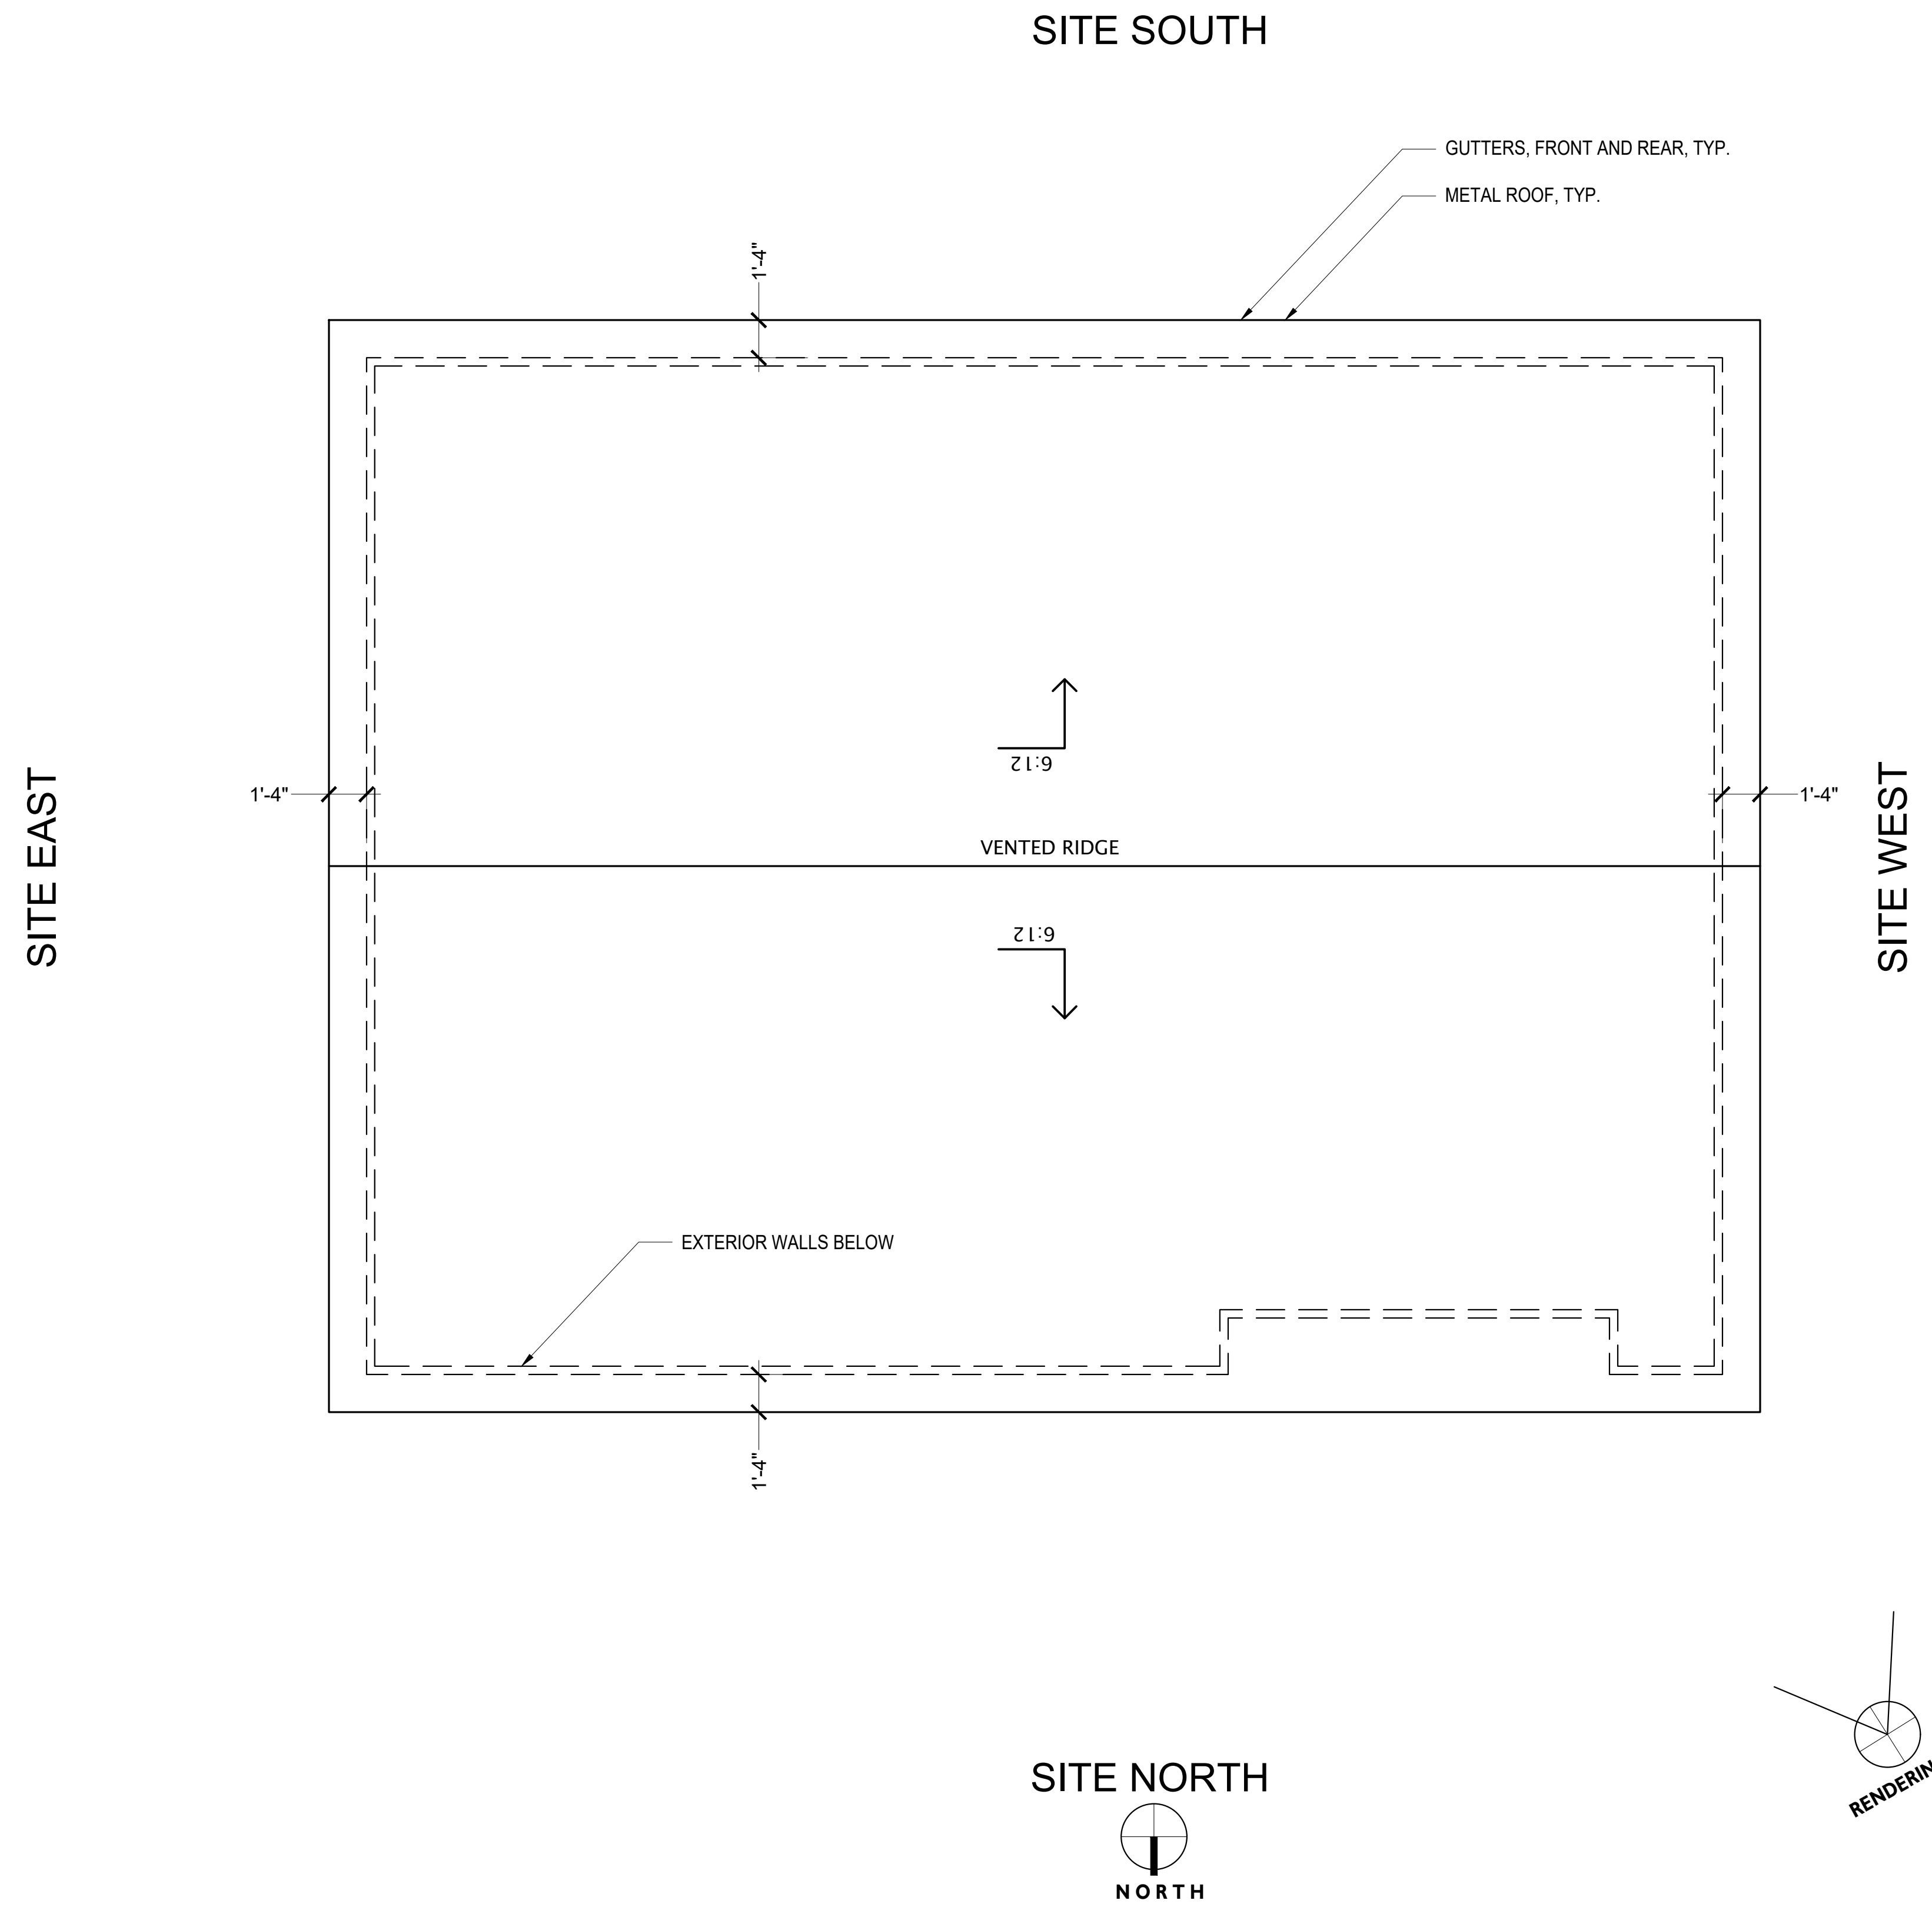



**ROOF PLAN**

SCALE: 1/4"=1'-0"

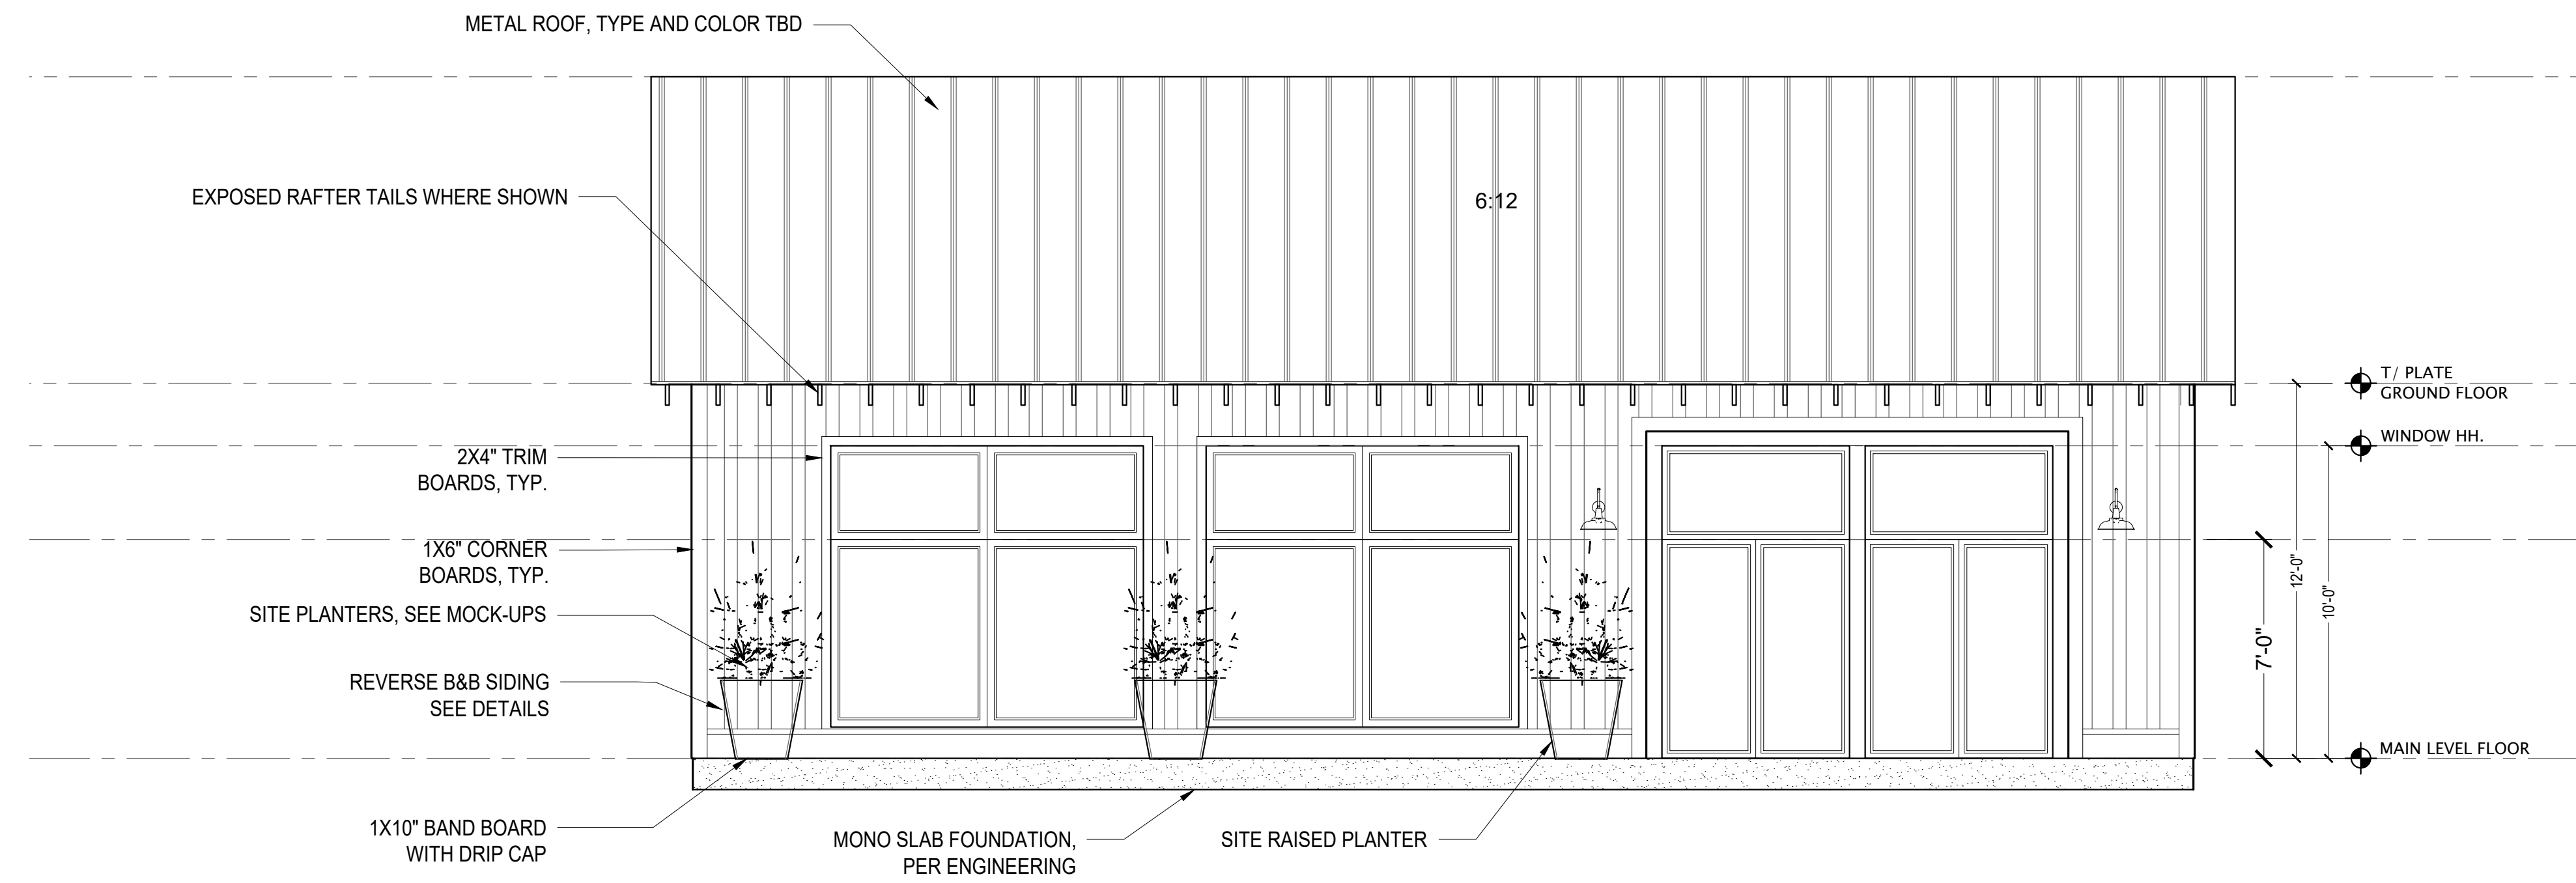


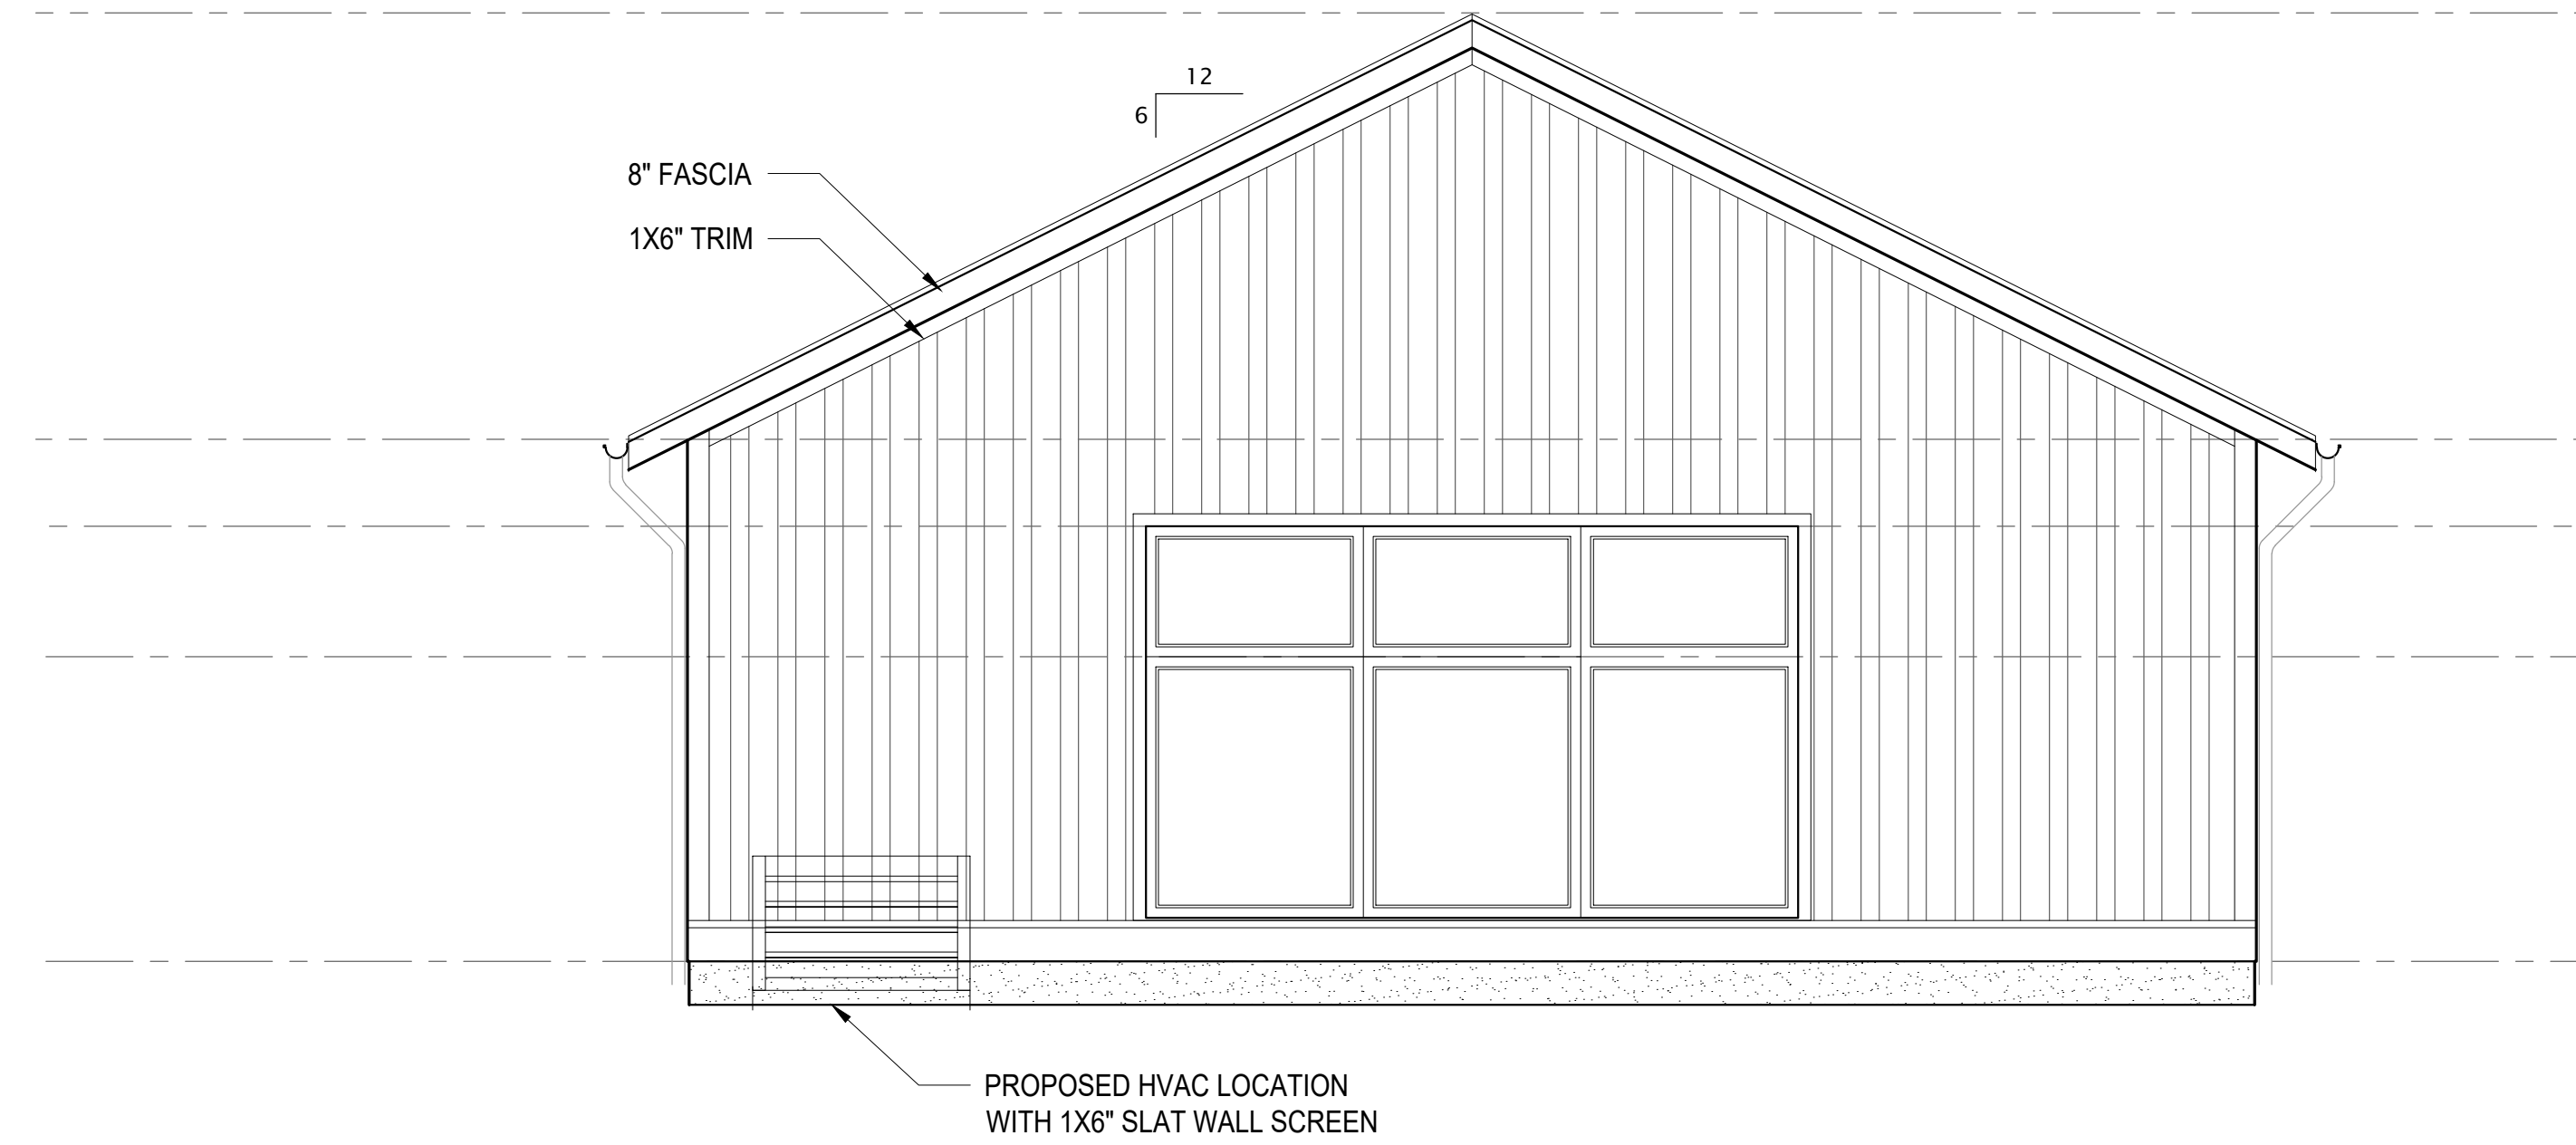
**NORTH ELEVATION**

 SCALE: 1/4"=1'-0"  

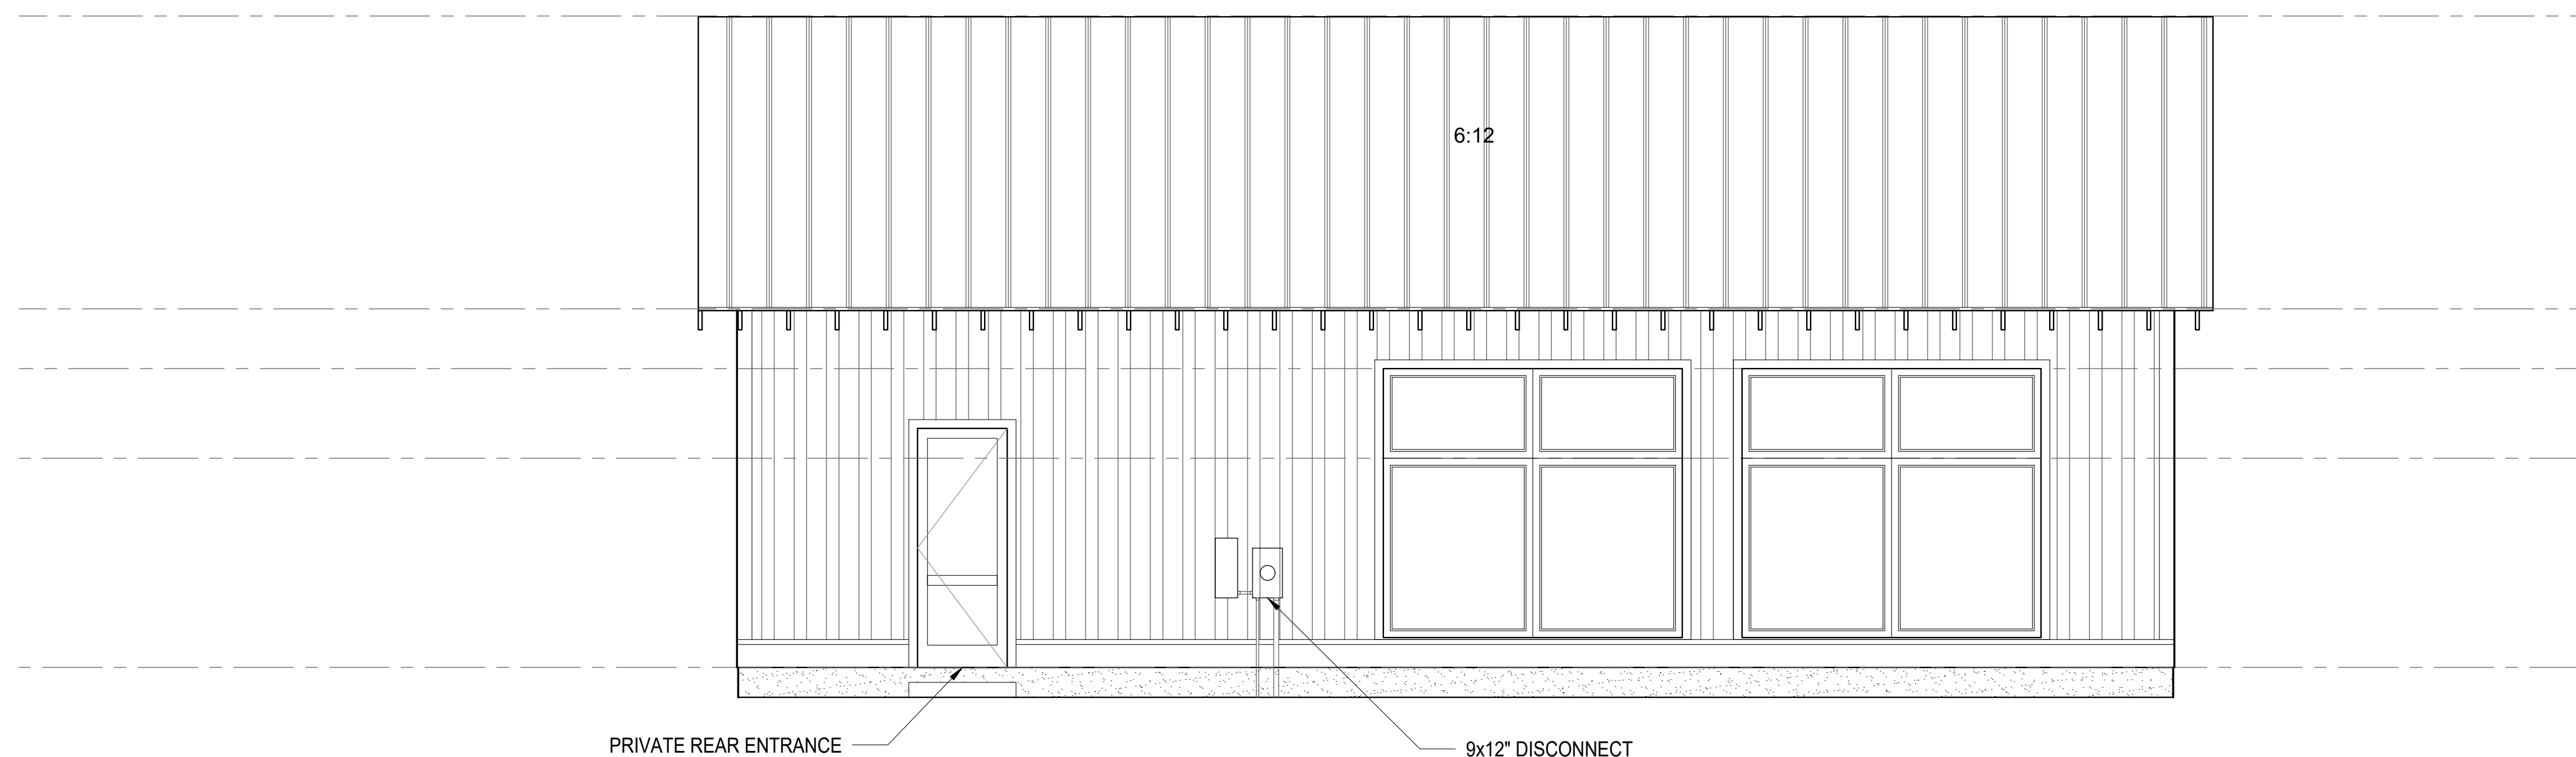


**SOUTH ELEVATION**

SCALE: 1/4"=1'-0"  




**WEST ELEVATION**

SCALE: 1/4"=1'-0"  
2 0 2 4 6



**EAST ELEVATION**

SCALE: 1/4"=1'-0"  
2 0 2 4 6



EXTERIOR WALL SCONCE - ZIEBARTH OUTDOOR

SCALE: NTS





ROOFING - 5V CRIMP GALVALUME

SCALE: NTS



WINDOWS - ANDERSON 100 SERIES FIBEREX COMPOSITE

SCALE: NTS

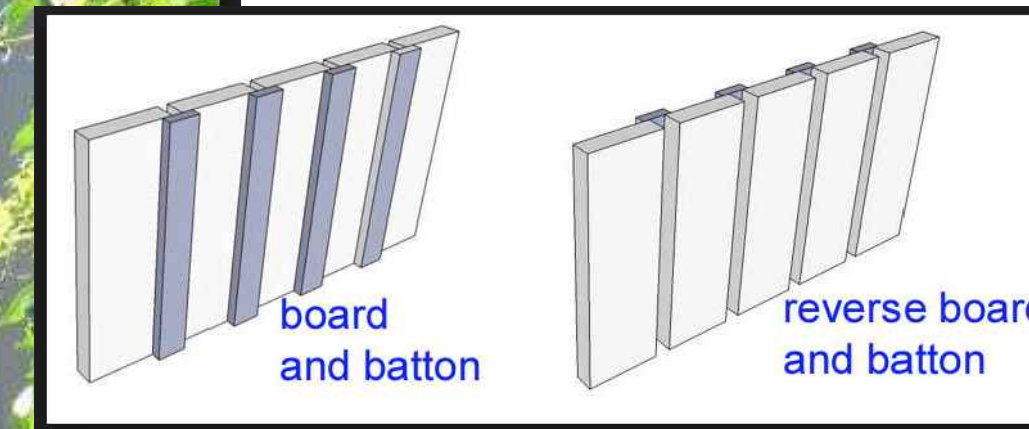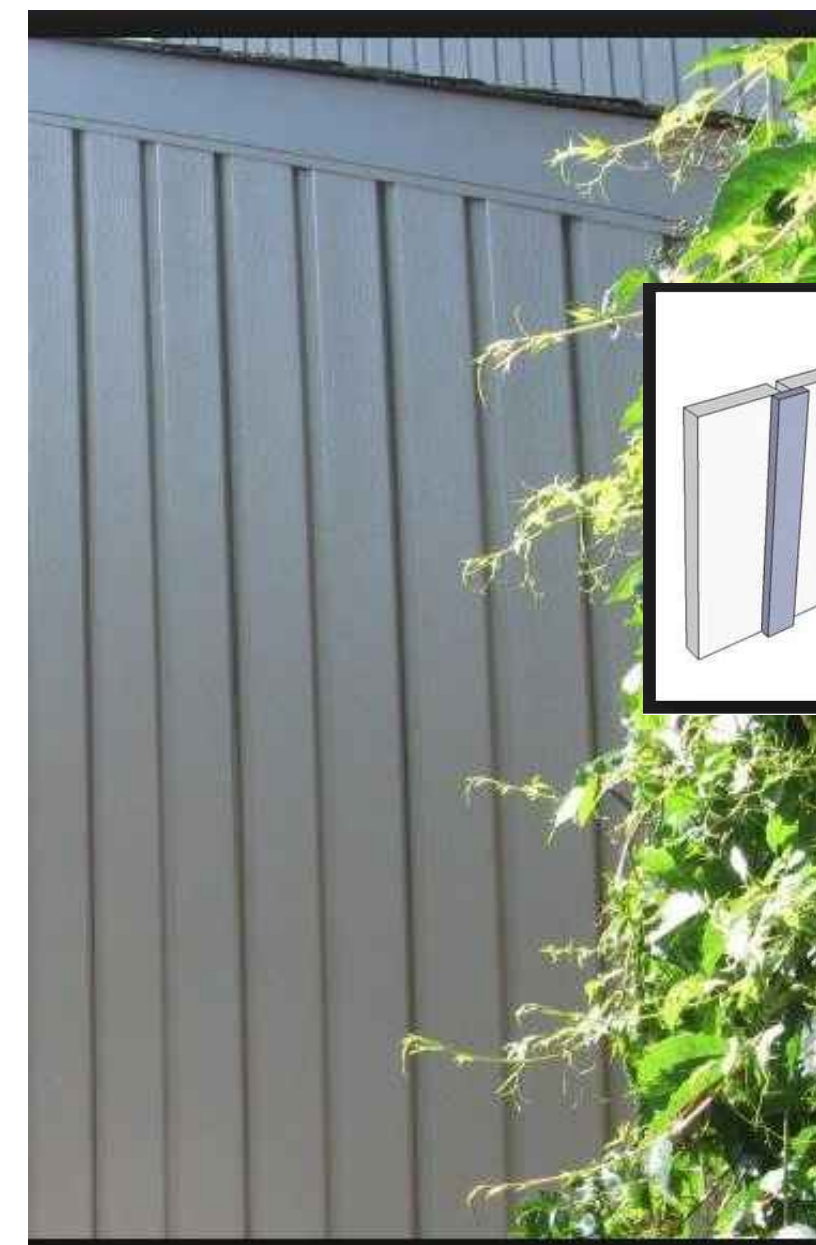

SIDING - REVERSE B&B - 7" BOARDS, 2-3" REVEAL - OVER BAND OF 7" CLAPBOARDS, ALL FIBER CEMENT

SCALE: NTS



STORE FRONT ENTRY GLASS

SCALE: NTS



B4


B3

B2


FOR CONTEXTUAL PURPOSES ONLY, SEE ACTUAL ELEVATIONS FOR FINAL DETAILS

NORTH ELEVATION - NEIGHBORING CONTEXT

SCALE: 1/8"=1'-0"

 


**BUILDING B3 - THE DEPOT**  
**HAYES PARK**  
CHARLESTON, SC

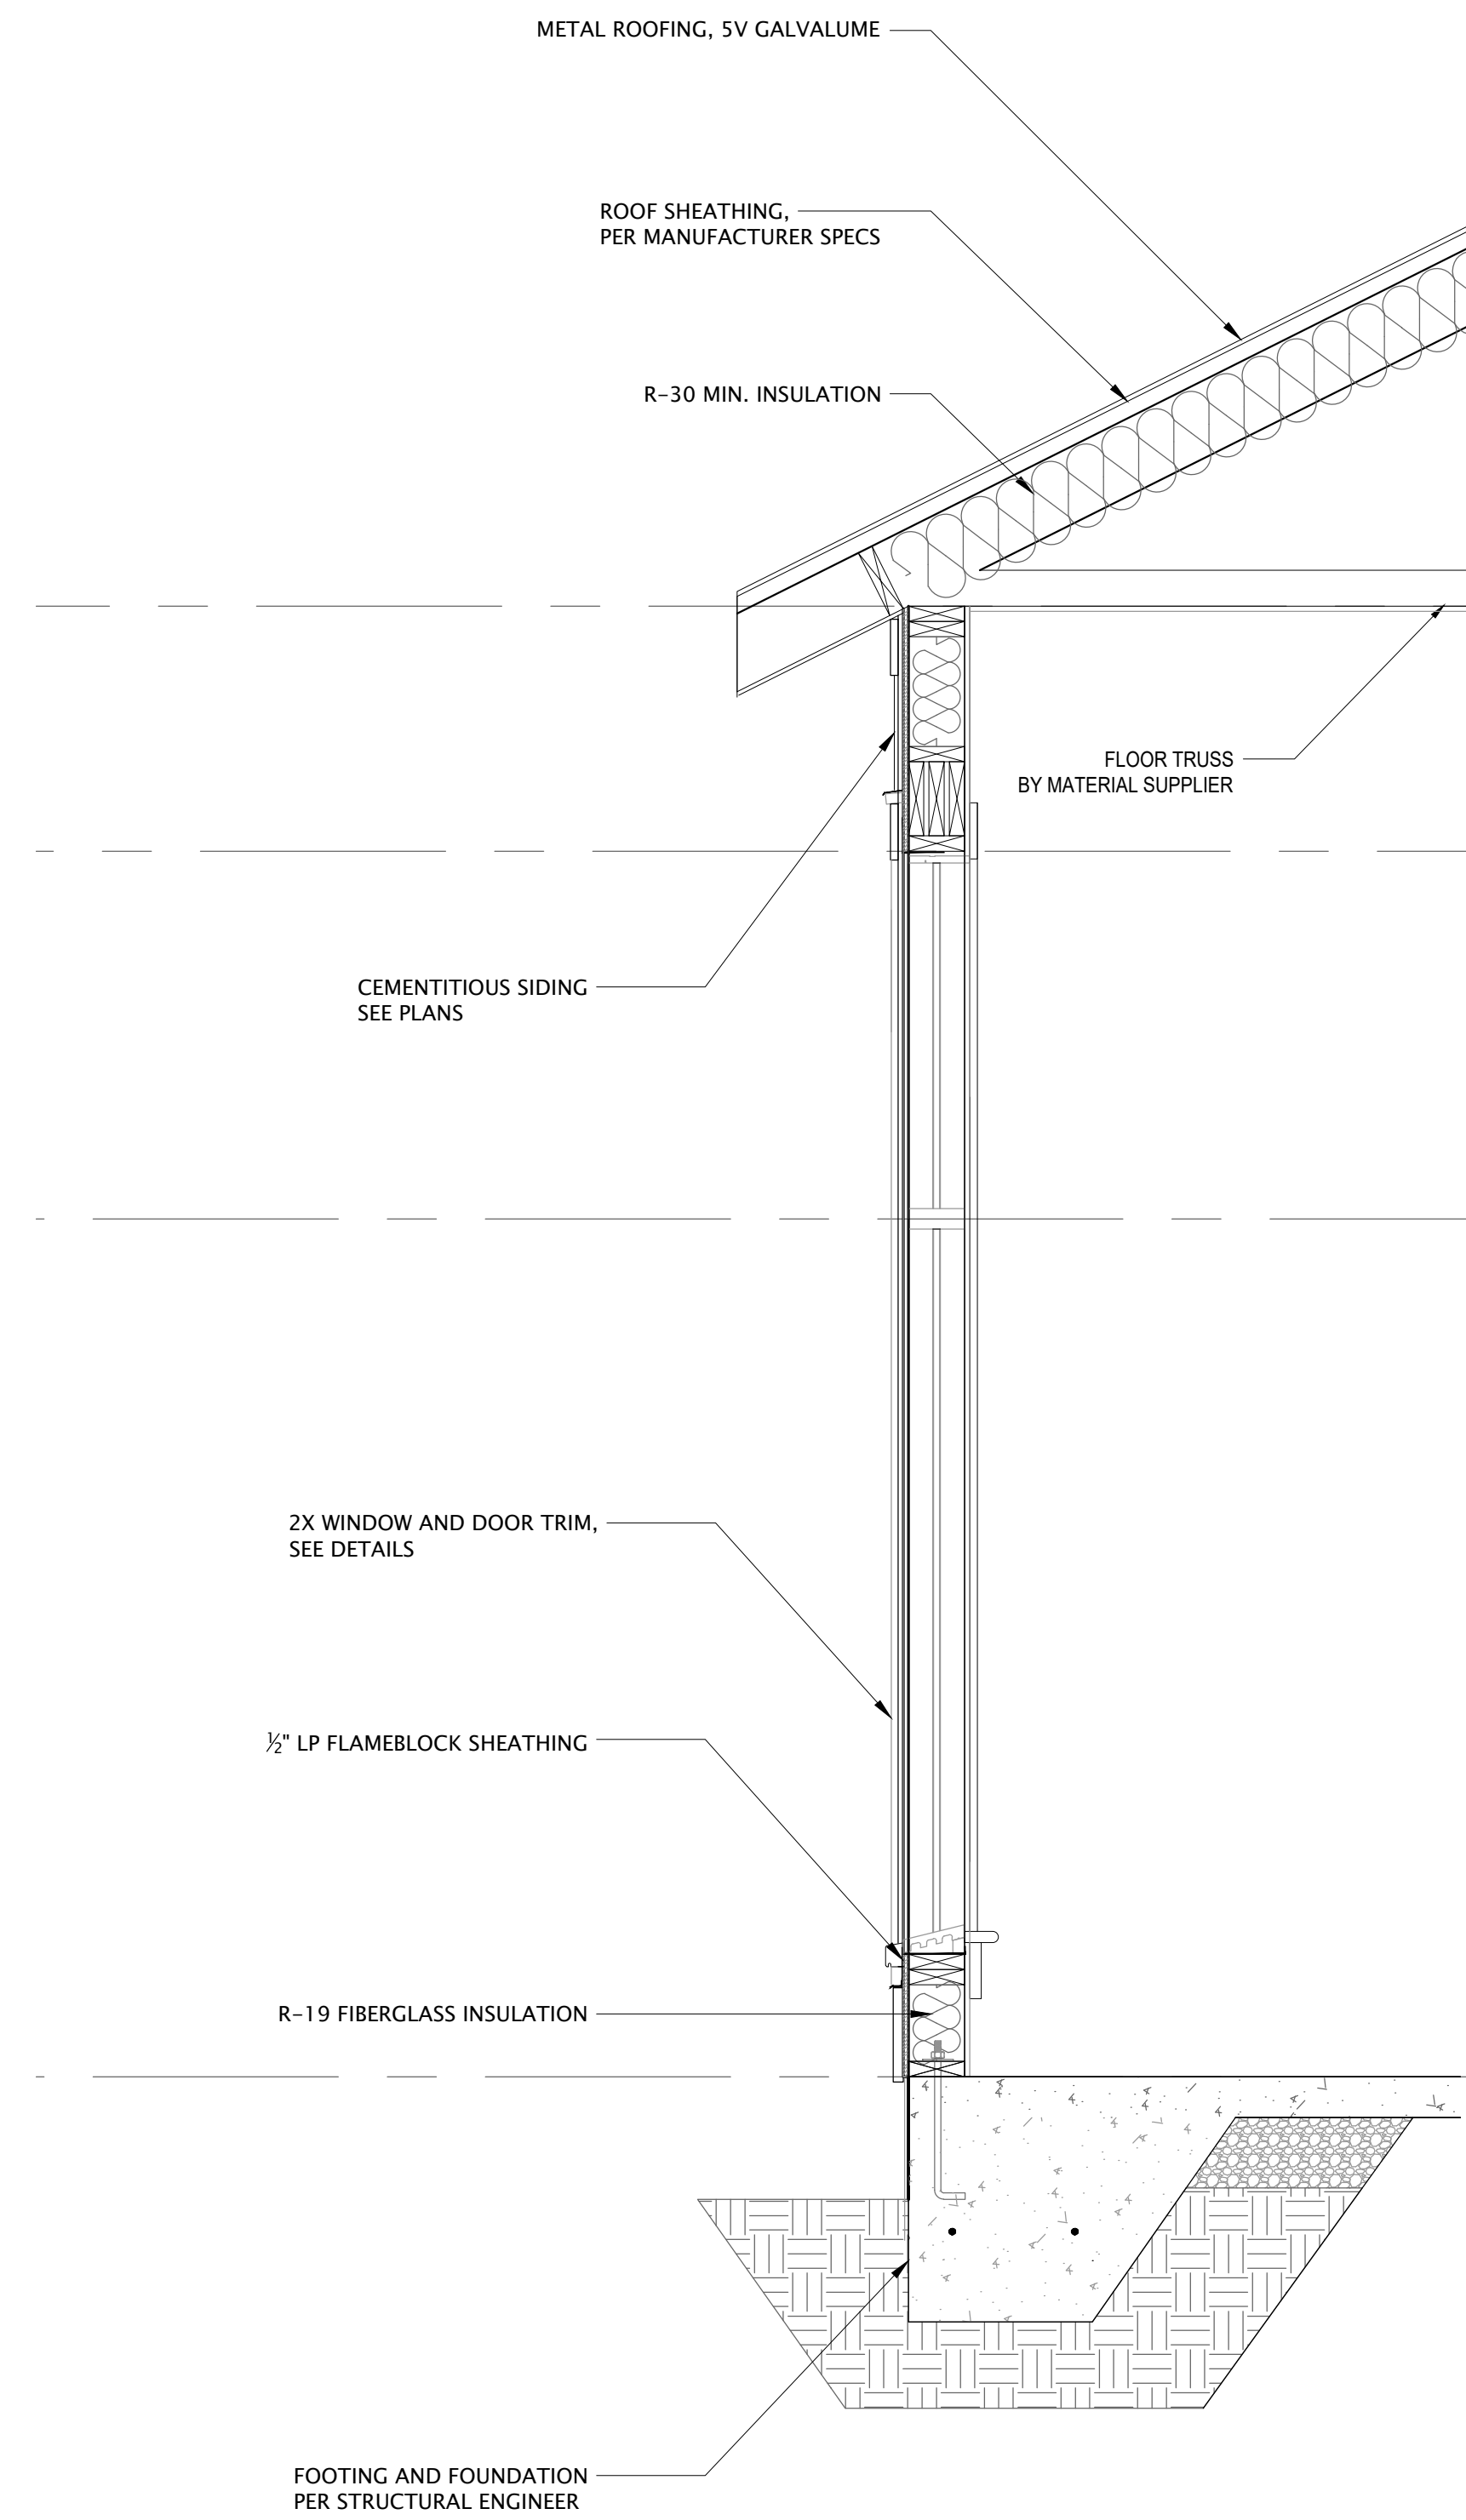


**BUILDING WALL SECTION**

SCALE: 3/4"=1'-0"  
1 0 1 2

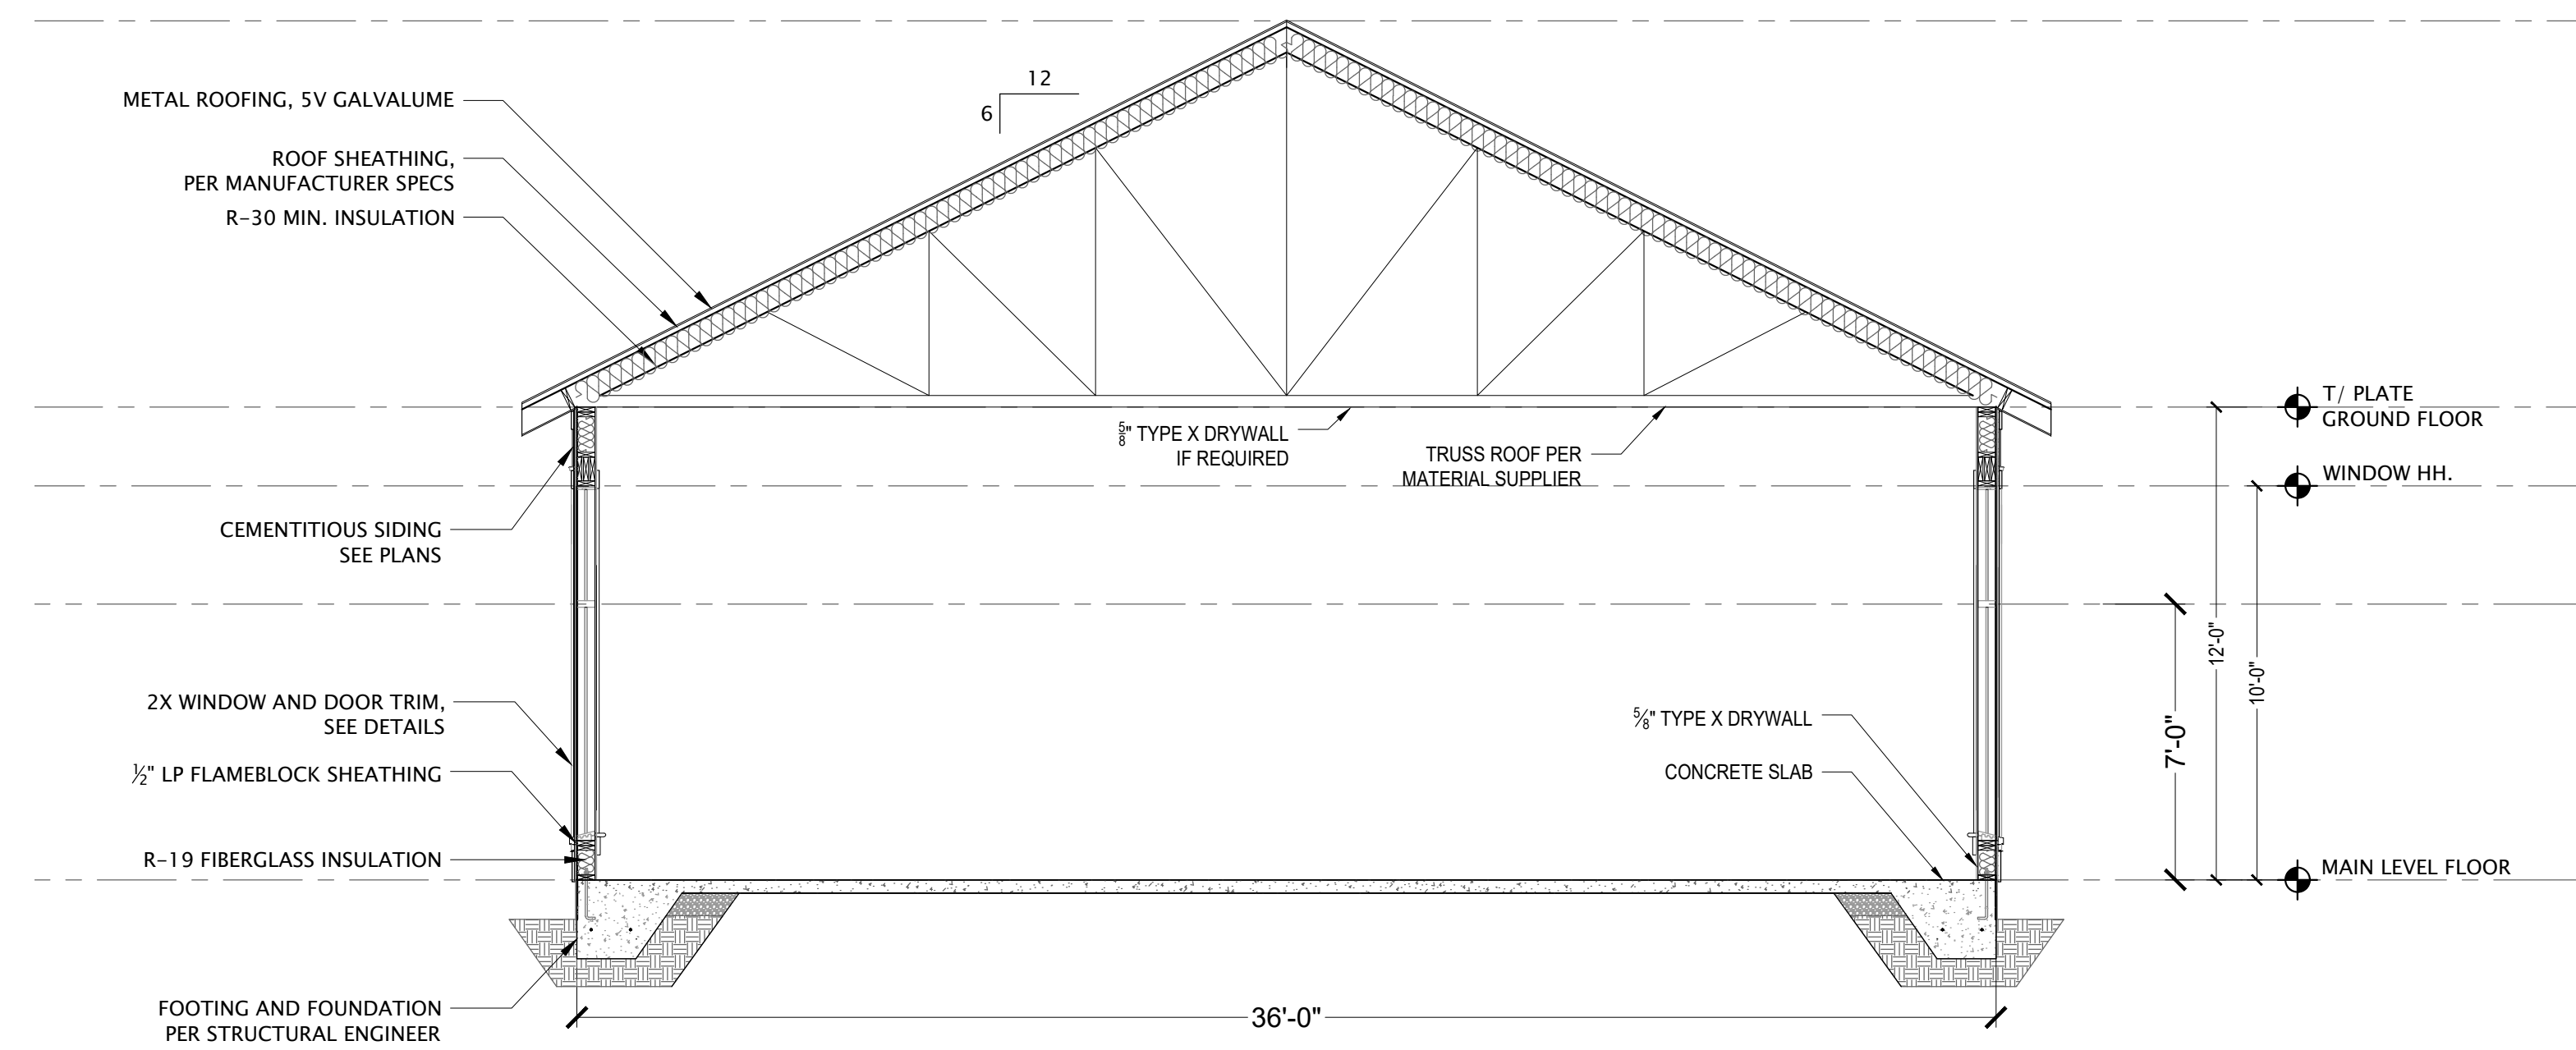


**1. BUILDING SECTION**

SCALE: 1/4"=1'-0"  
2 0 2 4 6

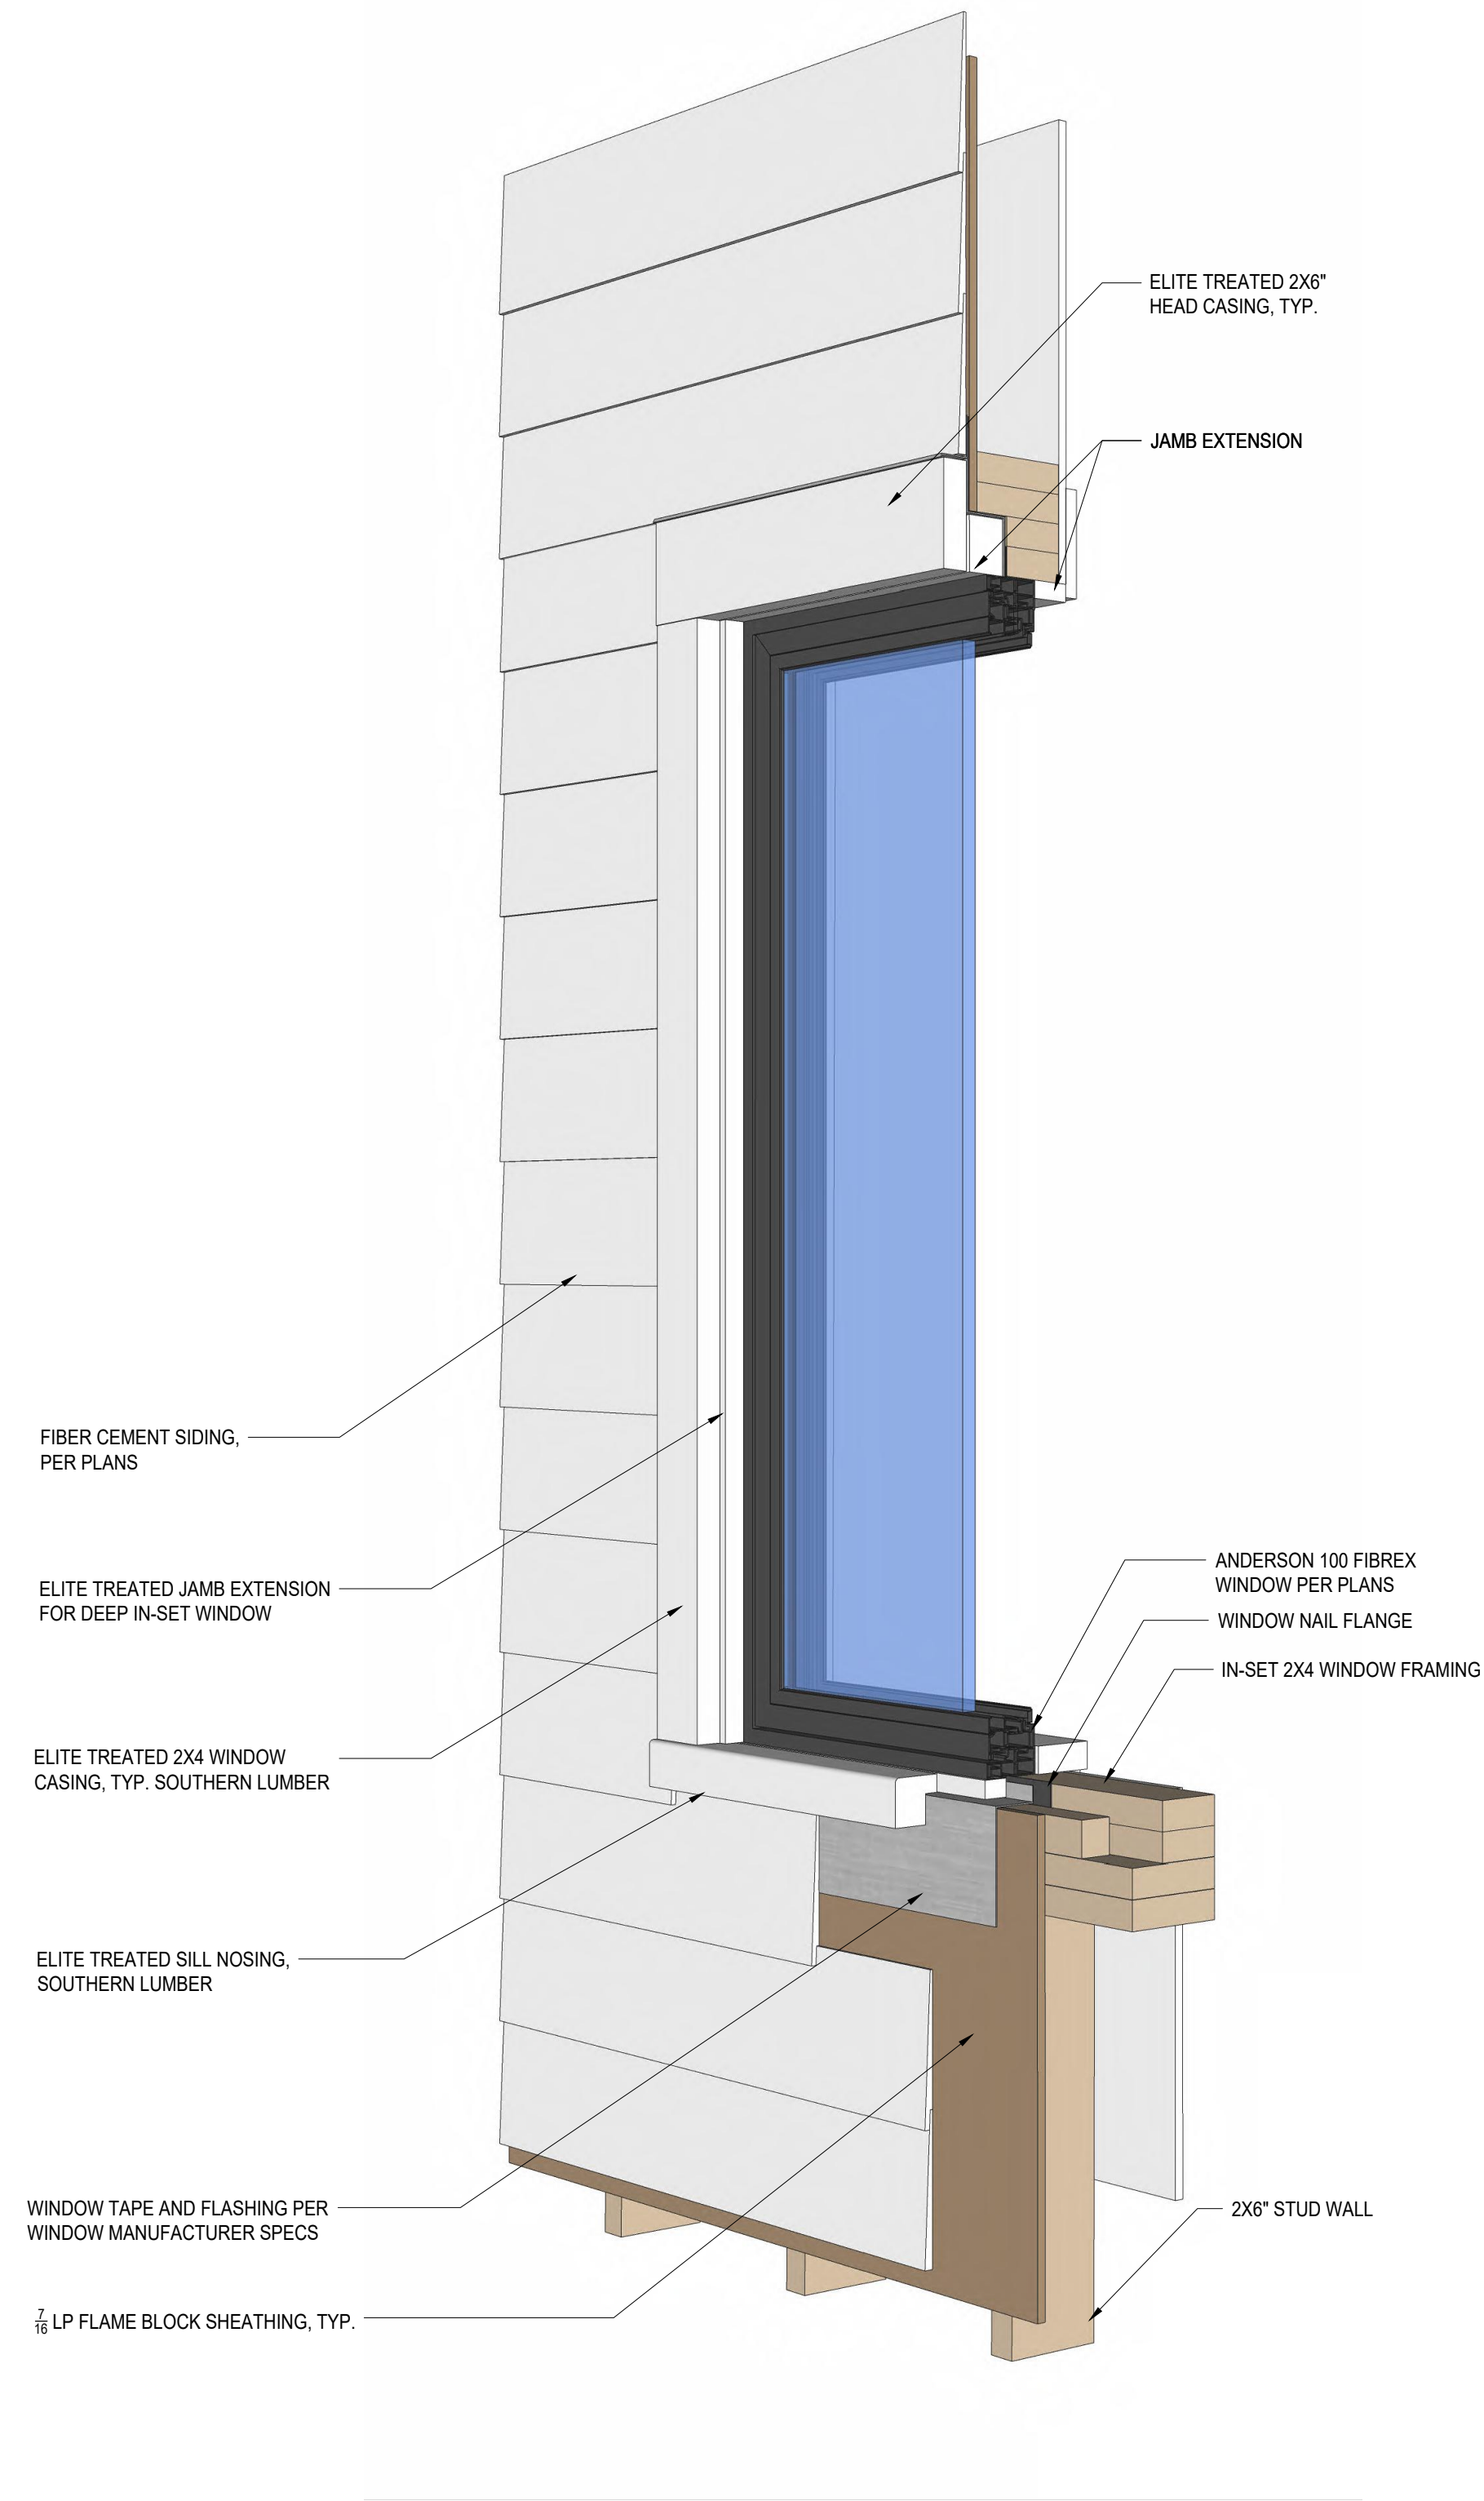


**WINDOW SECTION DETAIL**

SCALE: 1-1/2"=1'-0"

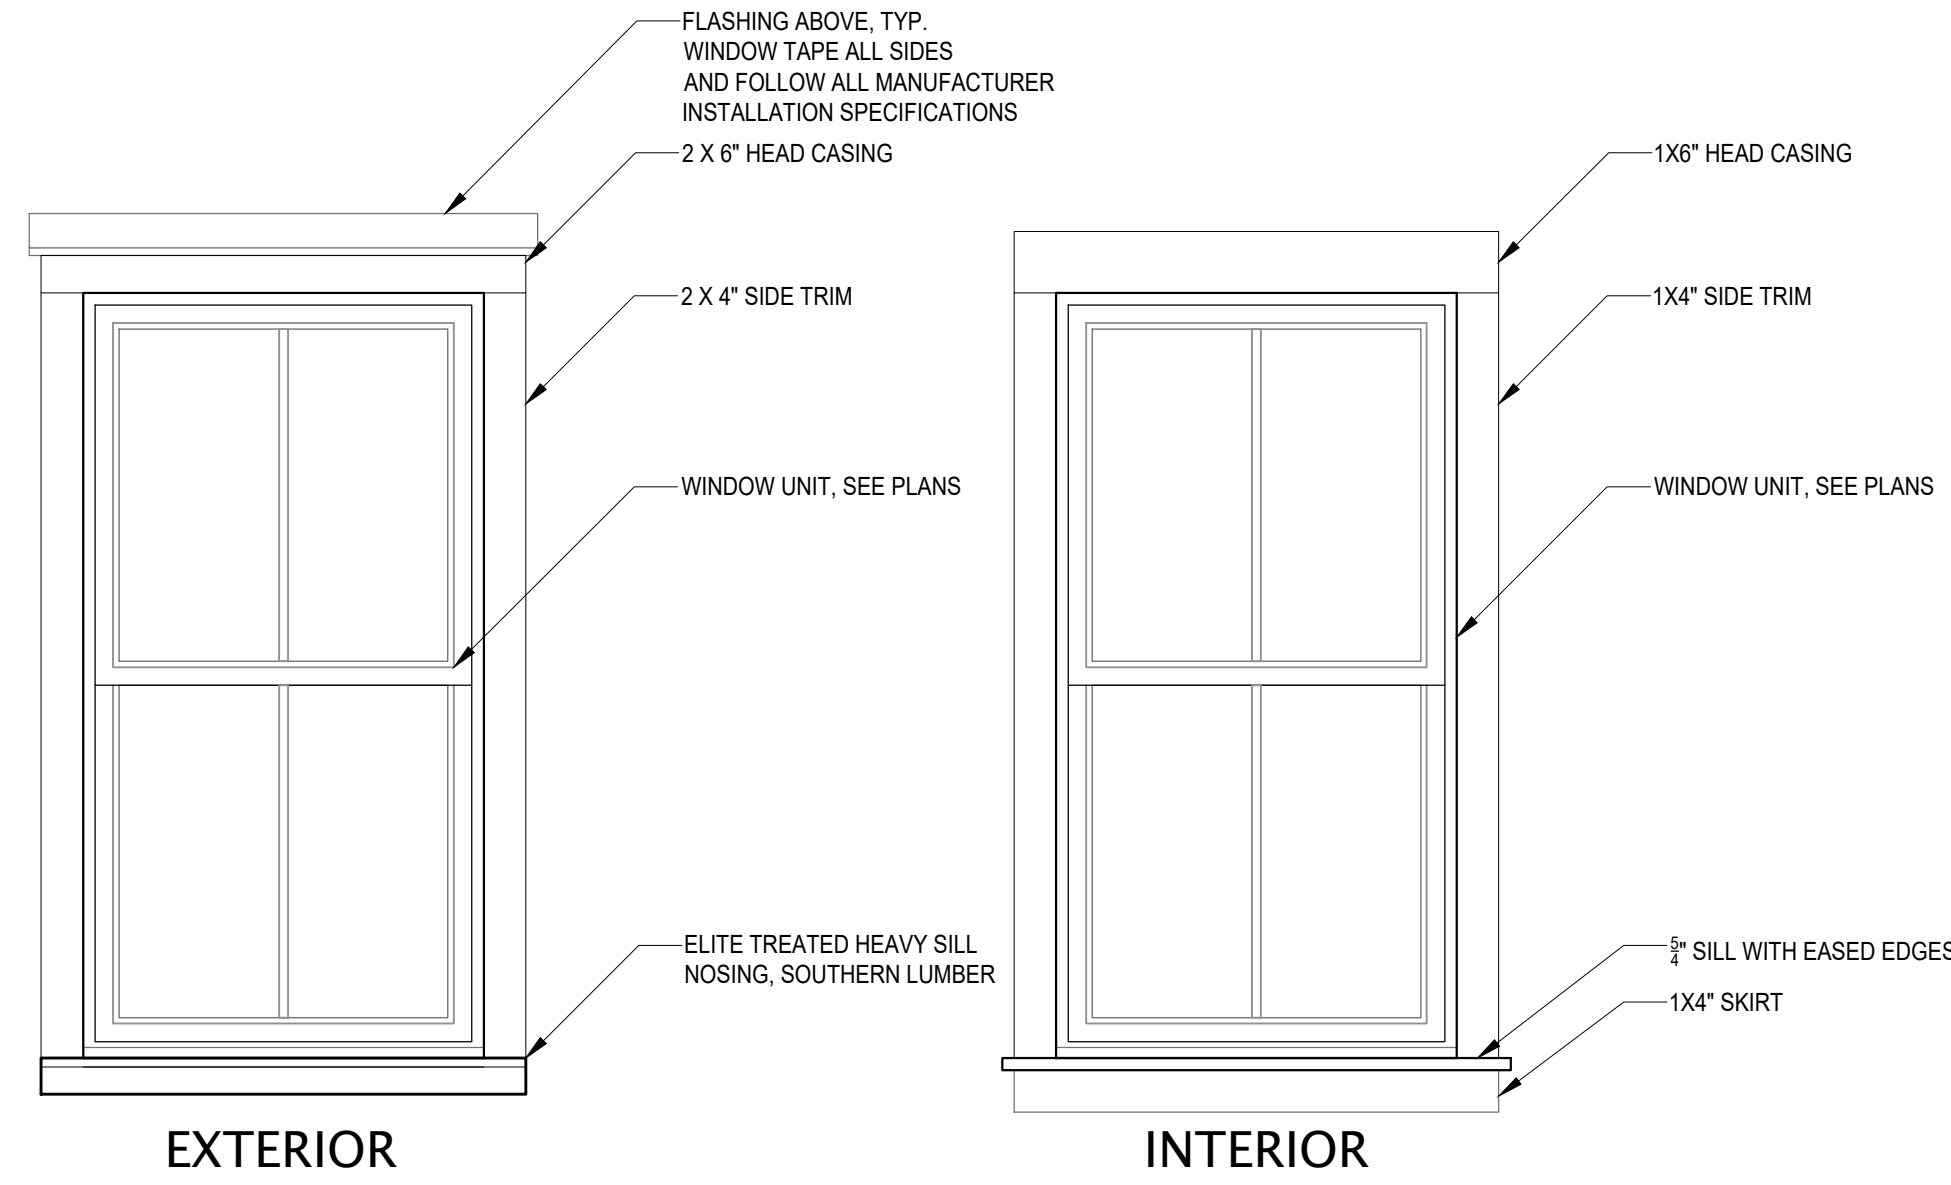


**WINDOW TRIM - ELEVATIONS**

SCALE: 3/4"=1'-0"

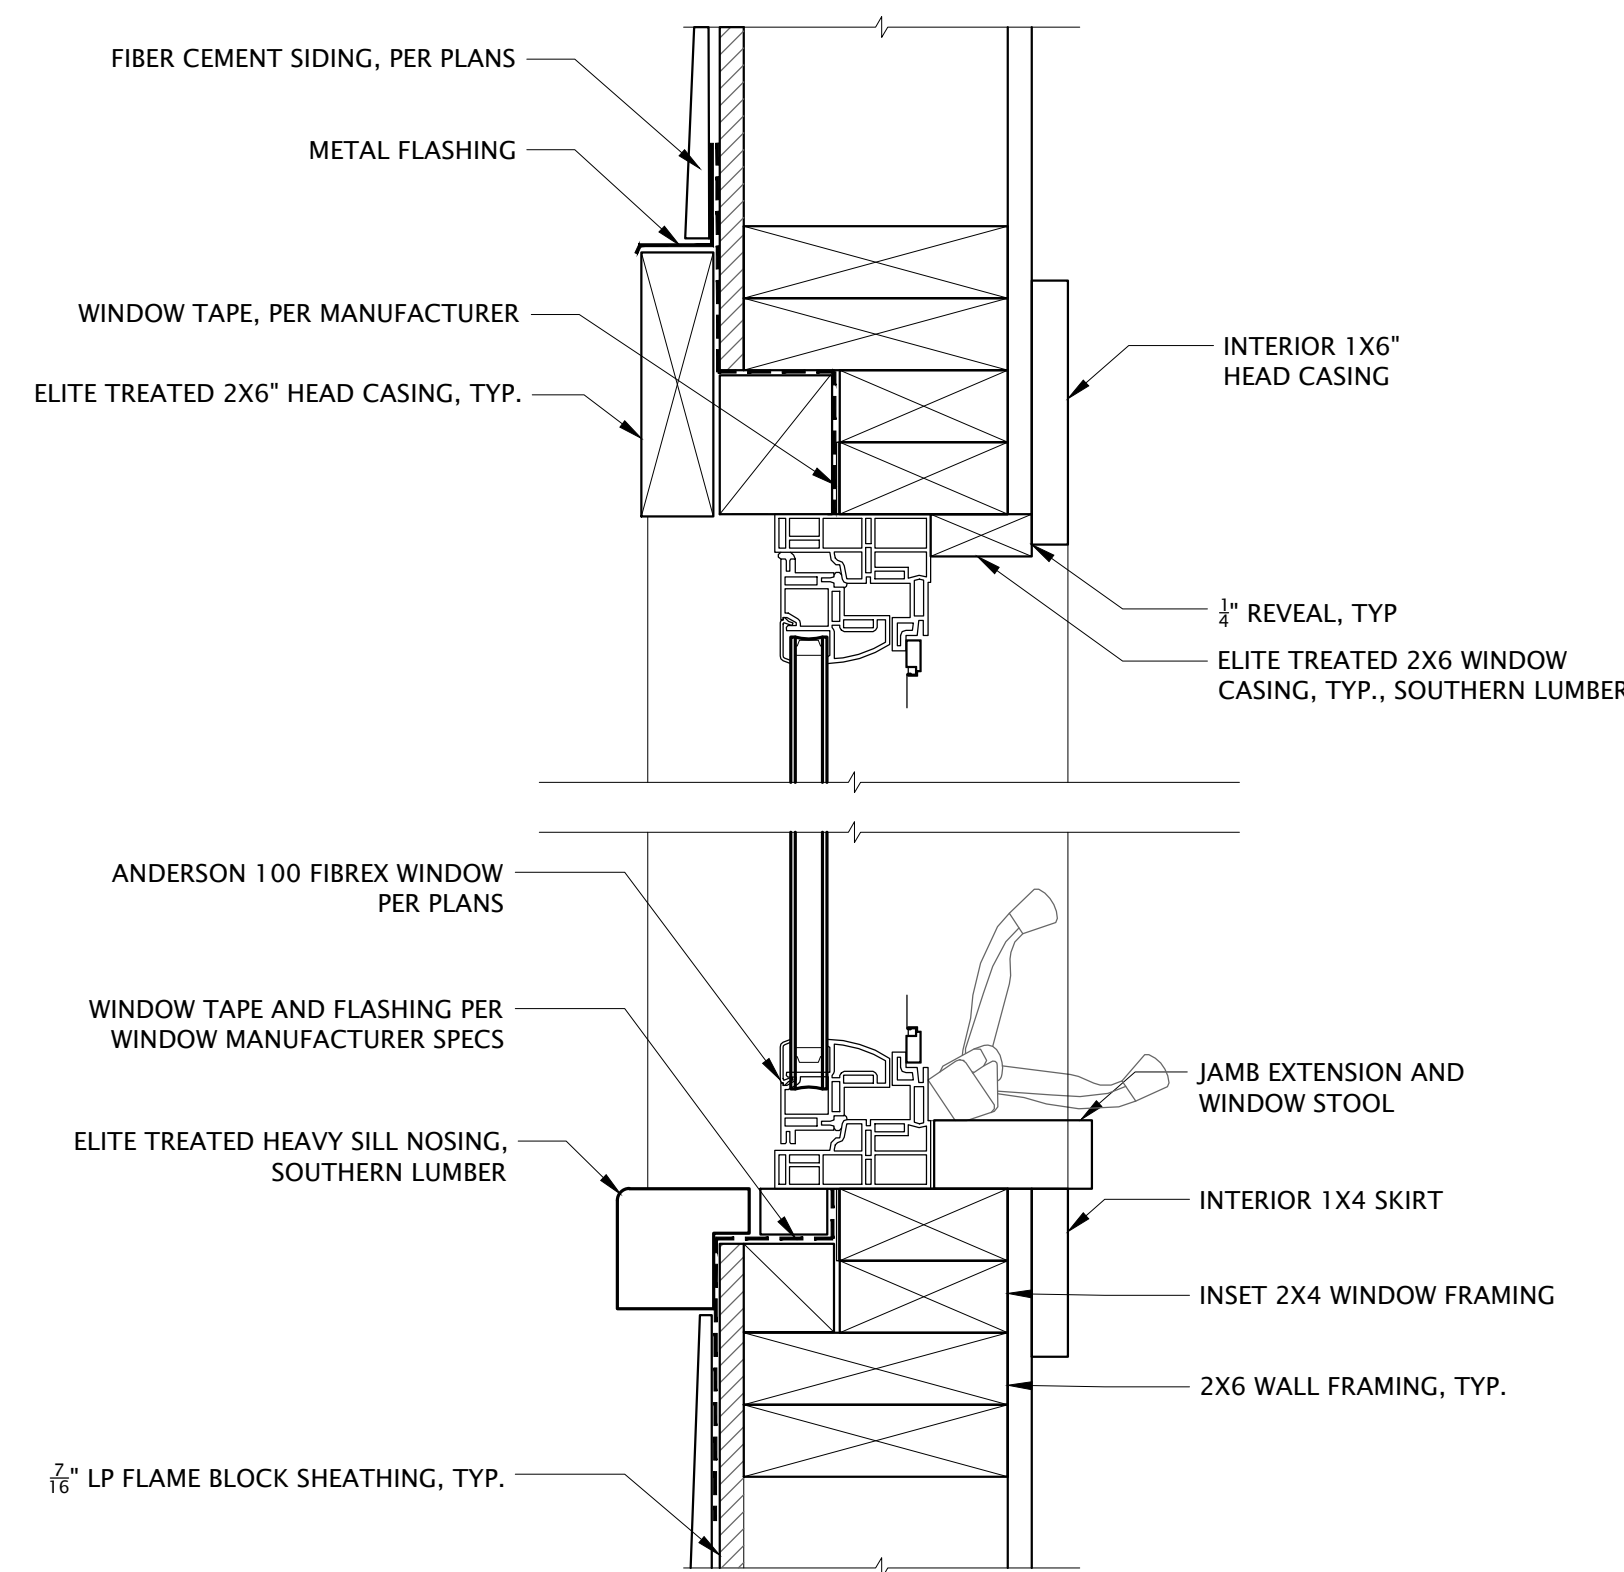

**WINDOW SECTION - HEADER AND SILL DETAIL**

SCALE: 3"=1'-0"

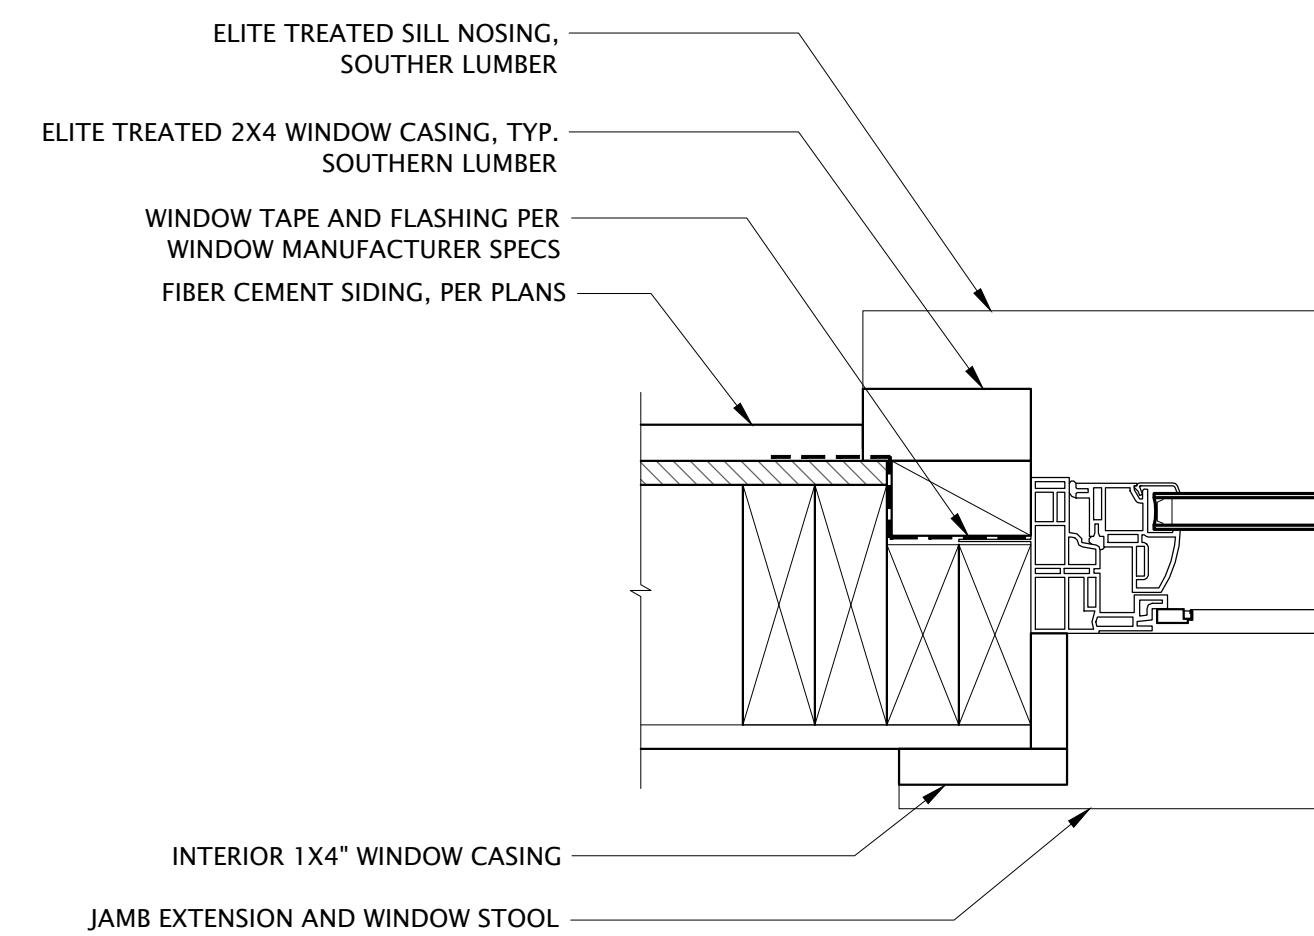

**JAMB DETAIL - PLAN VIEW**

SCALE: 3"=1'-0"