


REVISIONS	BY	DATE
	DRB	12/15/98



Brewster & Associates Architects
 425 Broad St. Suite 101
 Gainesville, GA. 30501
 PHONE (770)536-9865 FAX (770)536-9542

A NEW DEVELOPMENT FOR:
 MR. JIM WALTERS
 GAINESVILLE, GEORGIA

DRAWN	DRB/JSC
CHECKED	
DATE	12/08/98
SCALE	
JOB NO.	9803B
SHEET	A-2B
OF	10 SHEETS

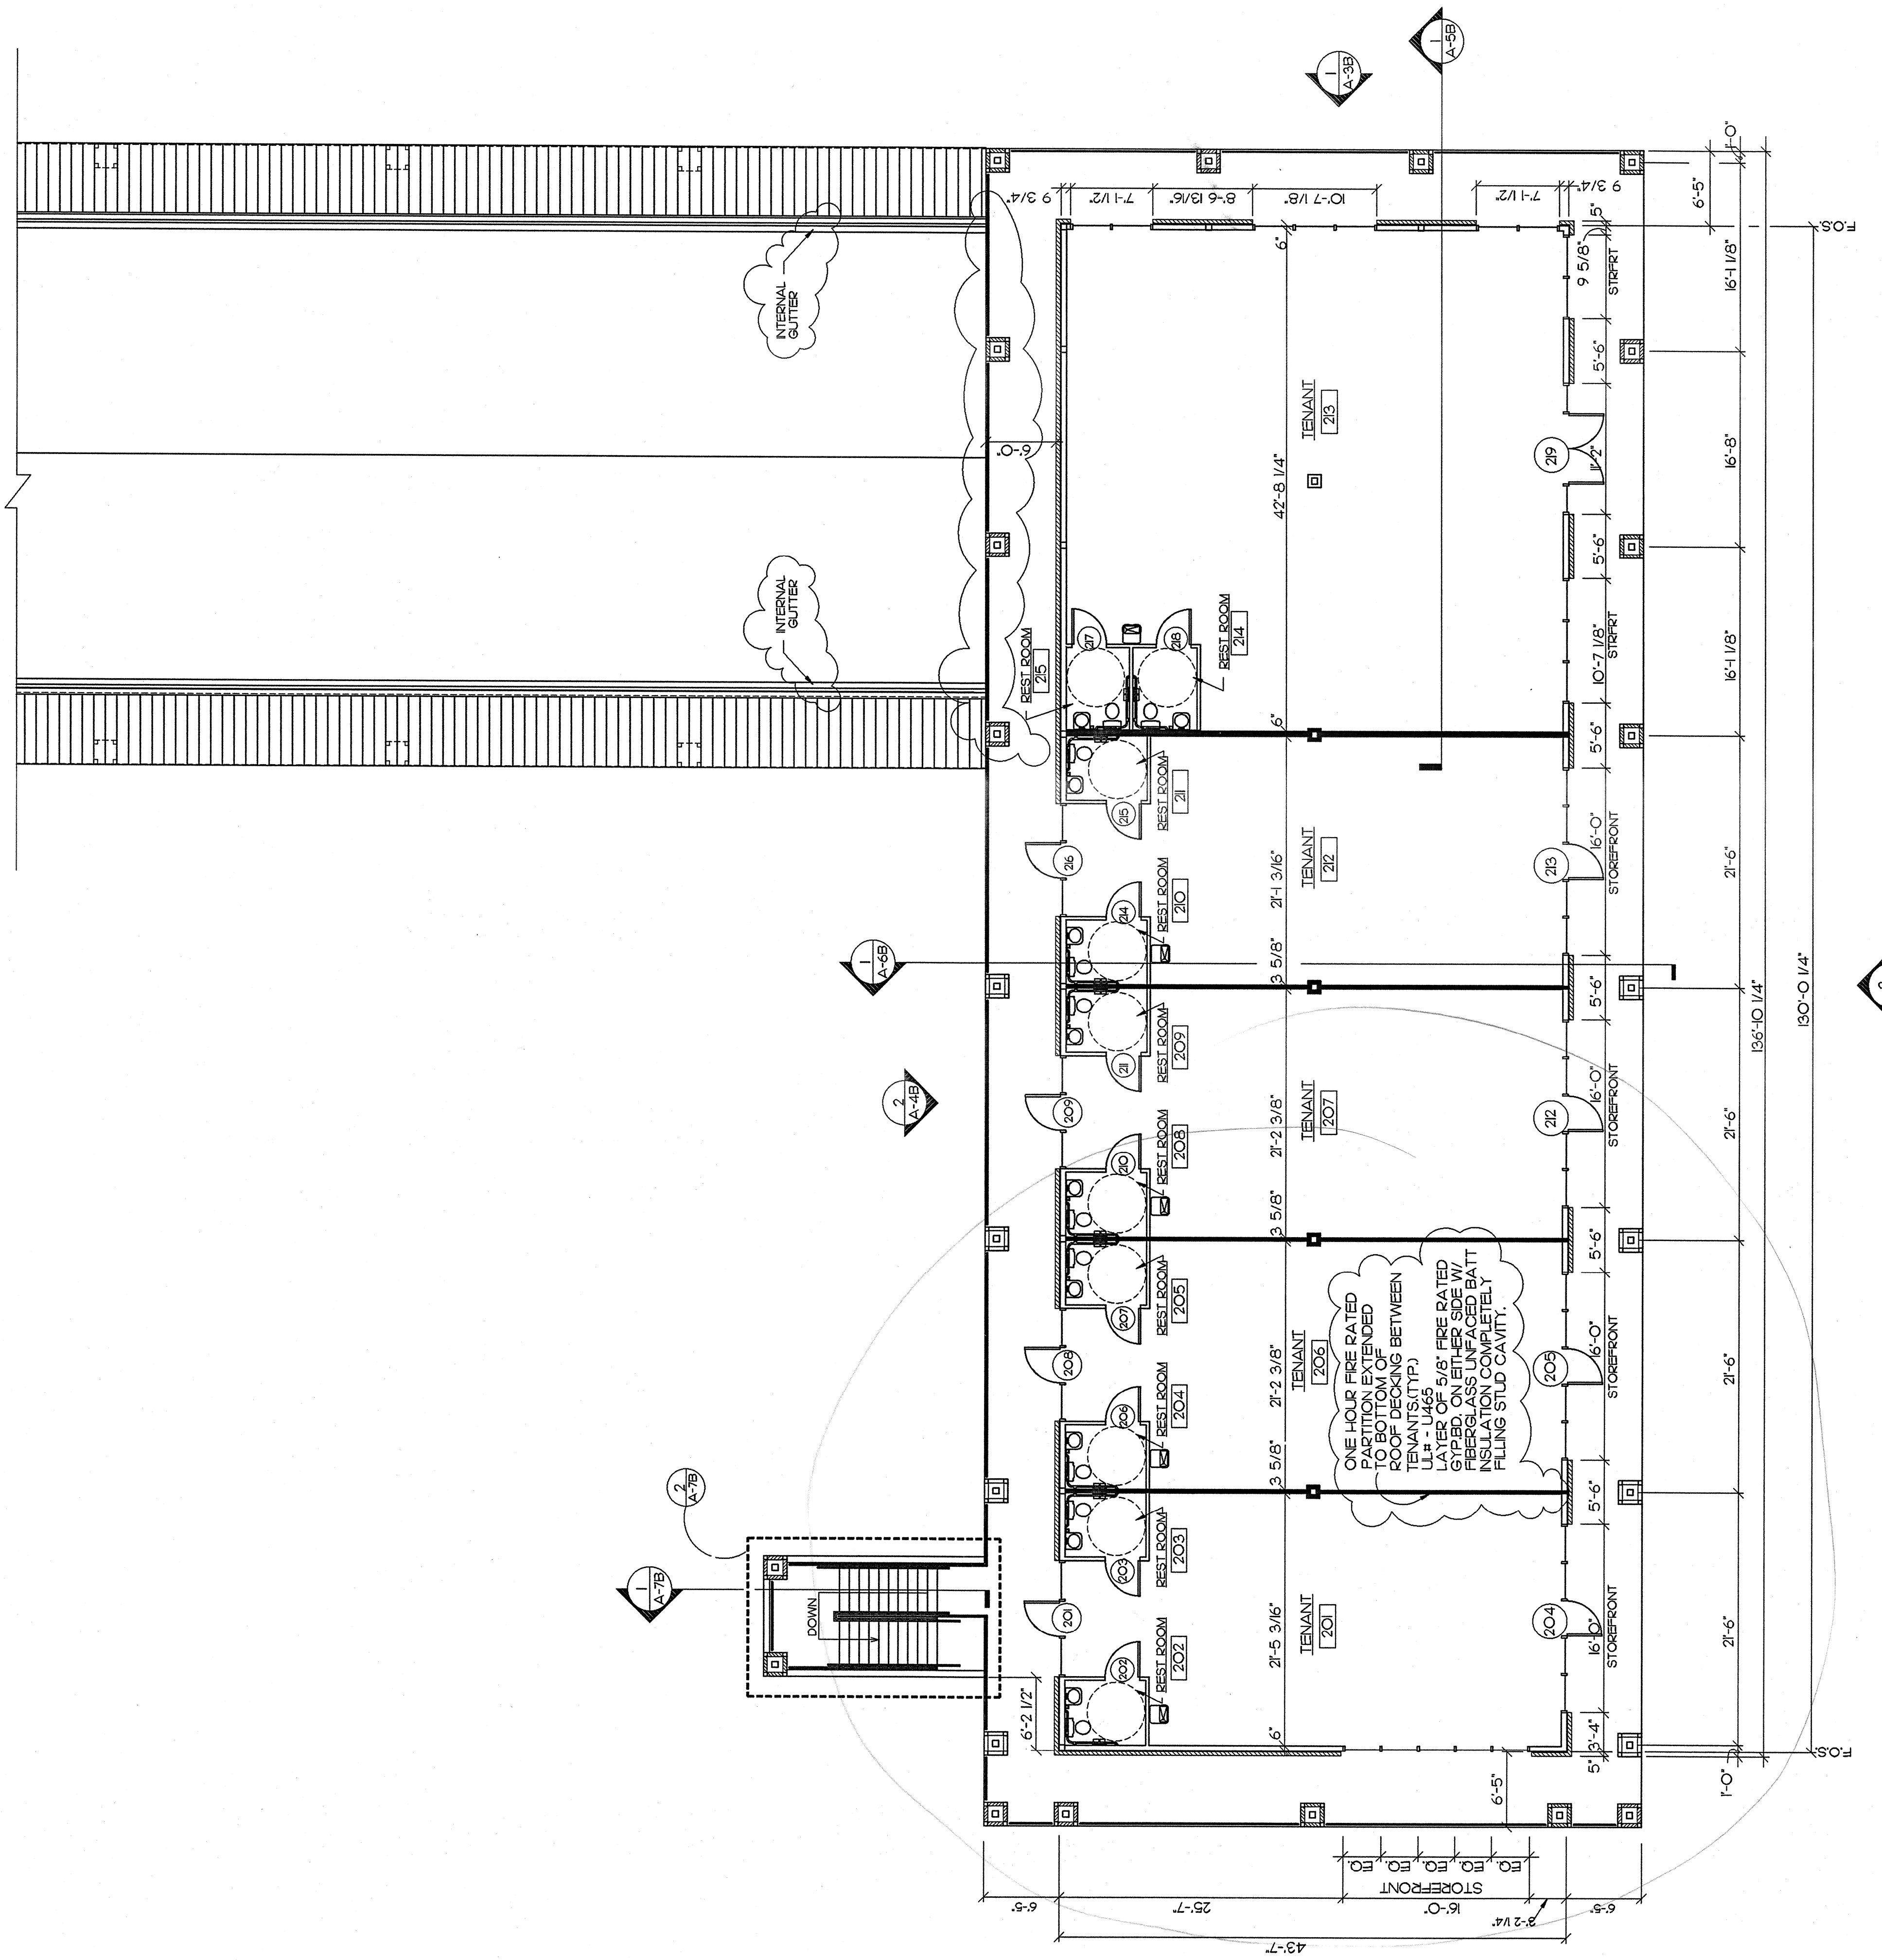

1 UPPER LEVEL FLOOR PLAN 1/8"=1'-0"
 A-2B BUILDING 'B'

86038P2.DWG