


1 BASEMENT FLOOR PLAN
SCALE: 1/8" = 1'-0"

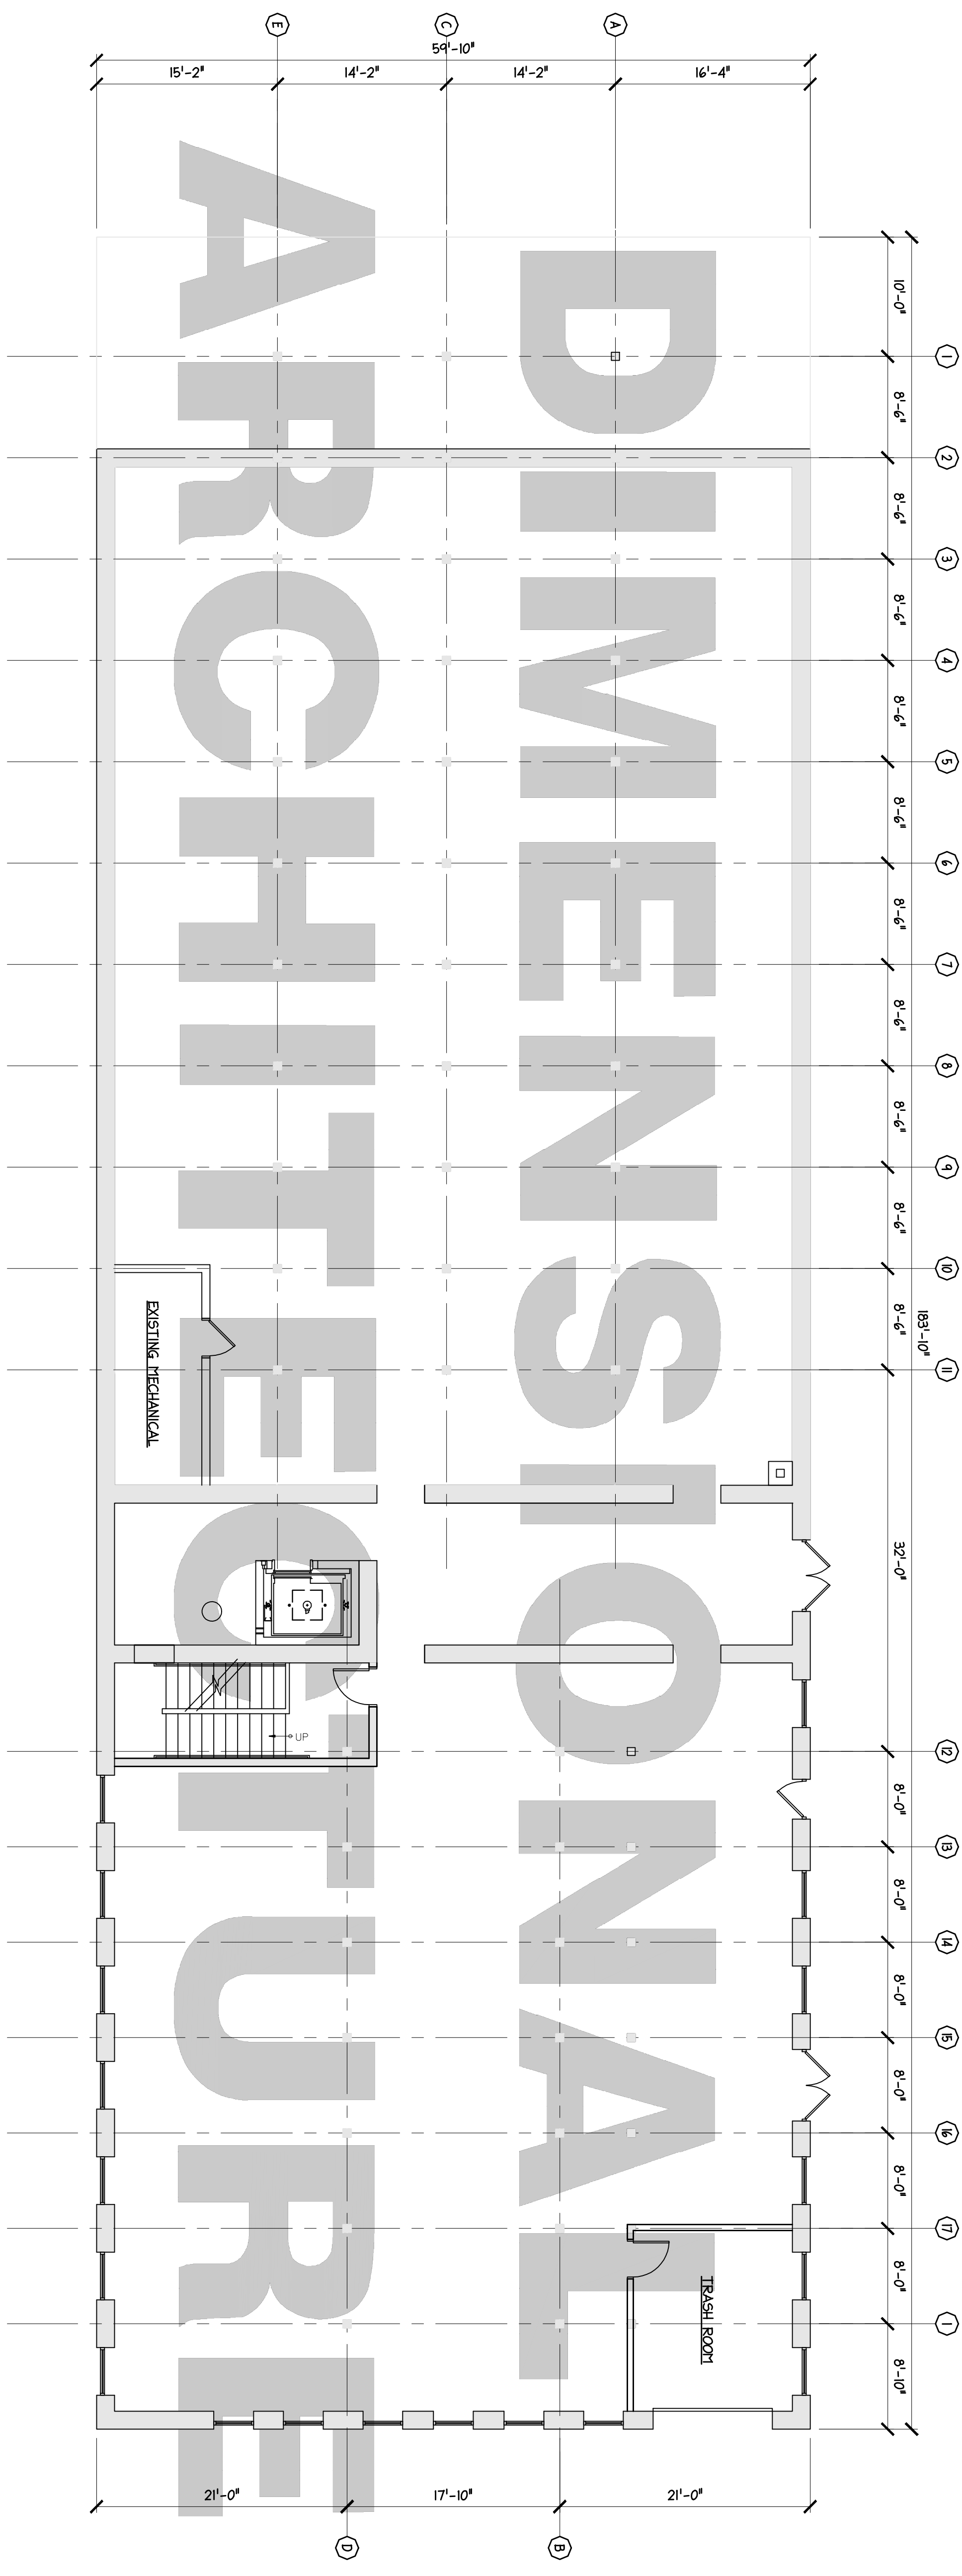


2 SUB-BASEMENT FLOOR PLAN
SCALE: 1/8" = 1'-0"

DATE:	OCTOBER 09, 2008
REVISIONS:	

PERMITS & RESERVES EXPEDITED
DIMENSIONAL ARCHITECTURE, P.C.
P.O. BOX 18
PENNSTATEVILLE, PA 19325
Rundel@dimensional.net
610 775 7105 - PH
610 775 4515 - FX

DIMENSIONAL ARCHITECTURE, P.C.

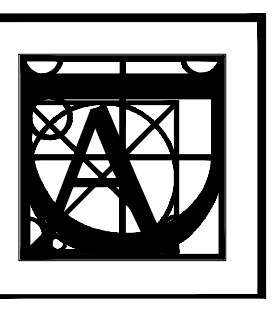

701 WALNUT STREET, LP
701 WALNUT STREET
READING PA 19601
CITY OF READING

DRAWN BY: DA
CHECKED BY: DA

PROJECT: 08A1028

DESCRIPTION:
FLOOR PLAN
DRAWING NO:
A-10