


**GLANZ
PROPERTIES**

1018 BEACON STREET
4TH FLOOR
BROOKLINE, MA 02446

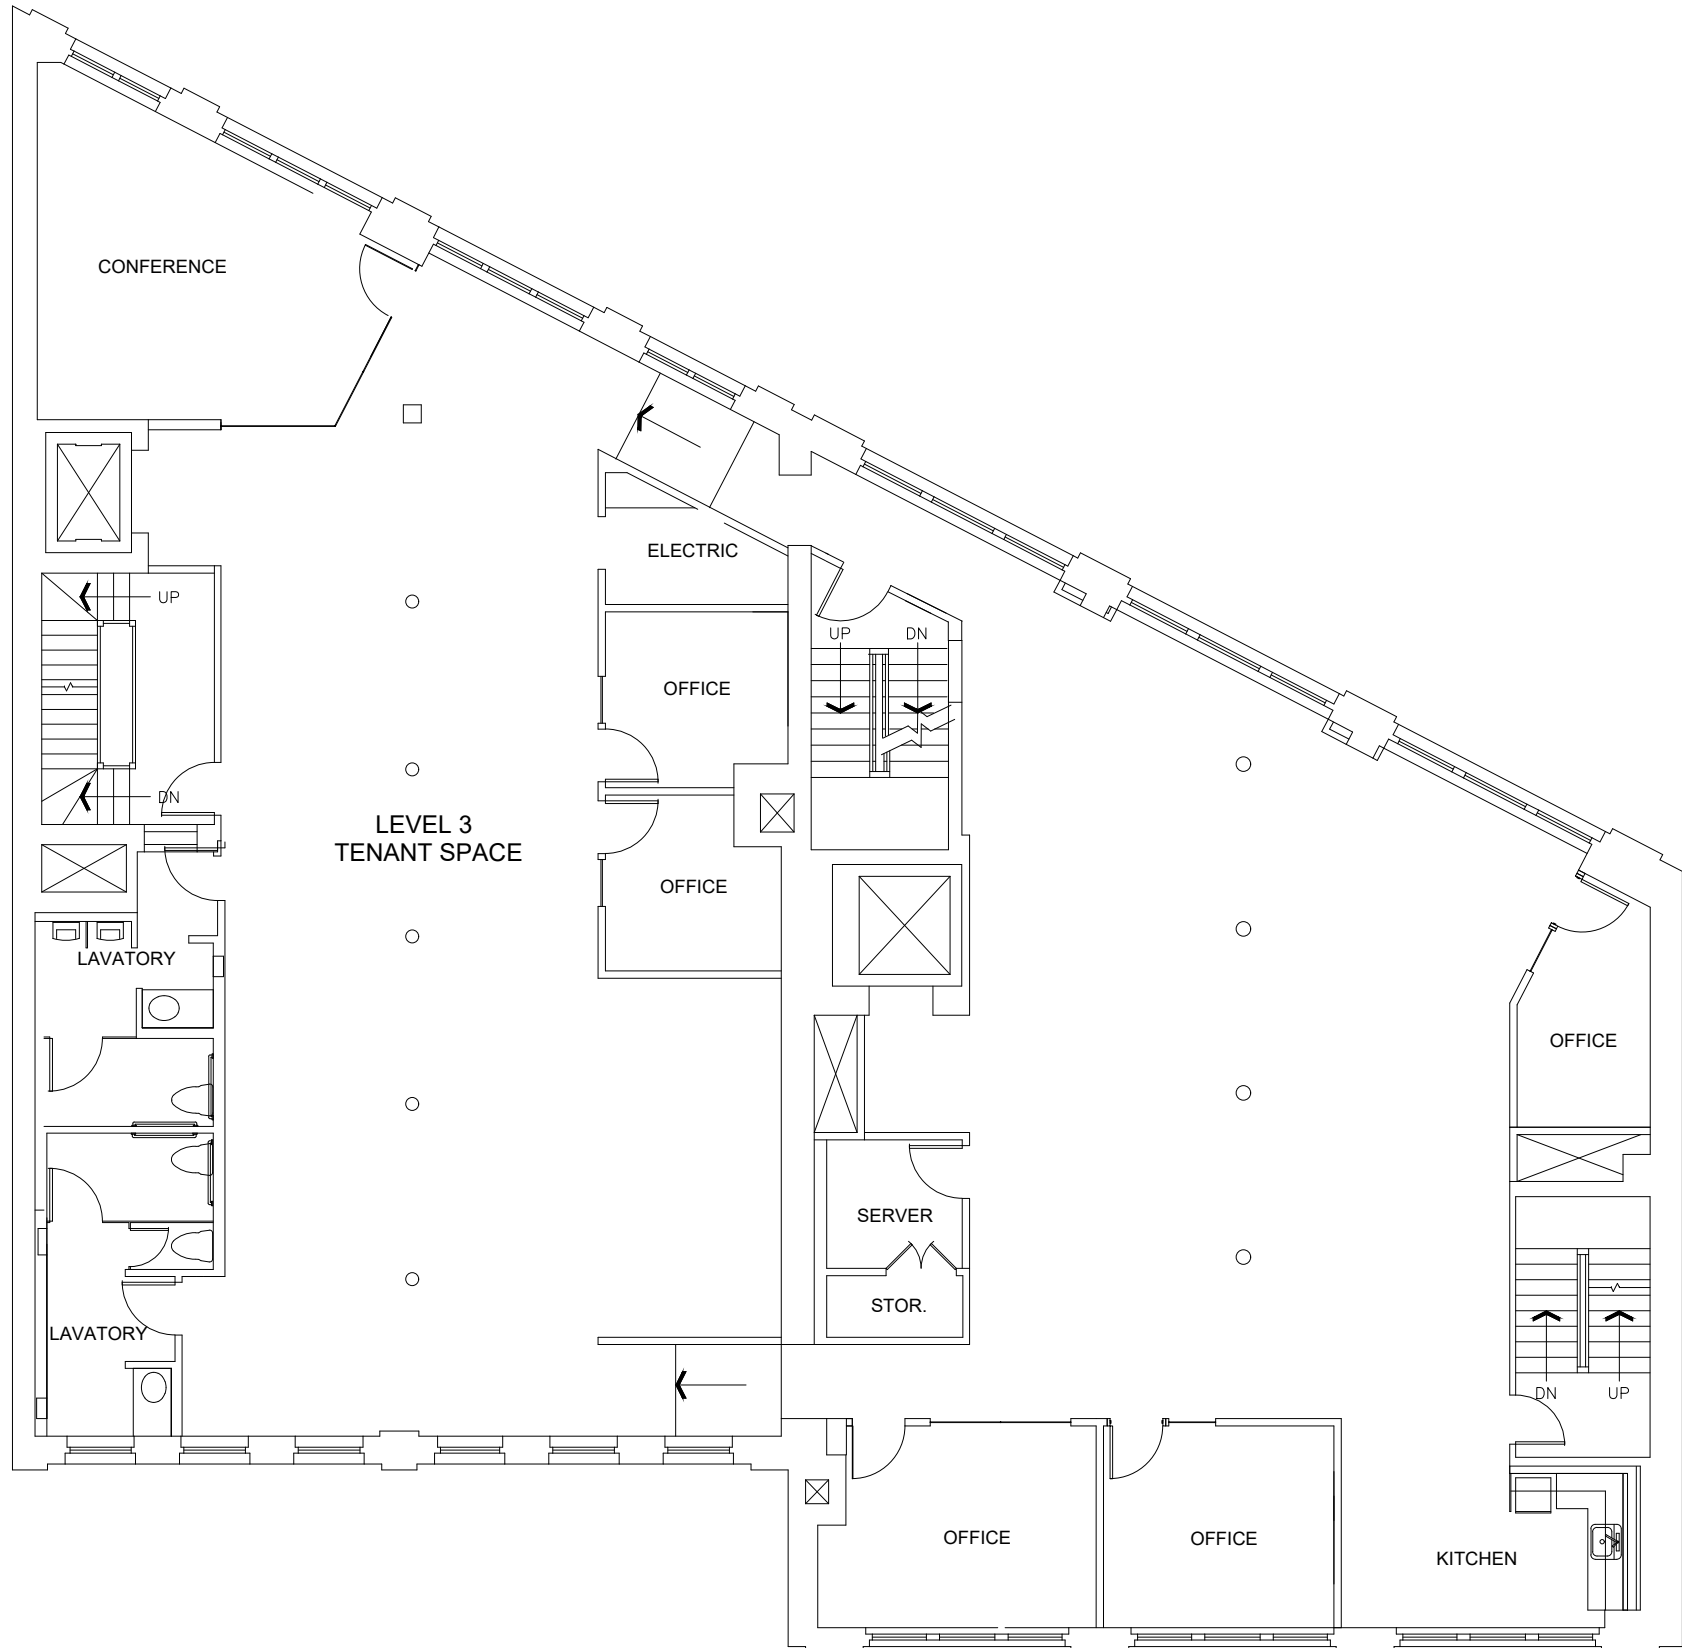

FLOOR PLAN - LEVEL 3
SCALE: 3/32" = 1'-0"

PROPERTY ADDRESS:
312-316 STUART ST.
BOSTON, MA

DRAWING TITLE:
EXISTING
CONDITIONS
FLOOR PLAN
LEVEL 3

DRAWING NUMBER:

EX-3