


REMOVE EXIST. DOOR AND FRAME, INFILL WALL FRAMING AND STONE TO MATCH EXISTING

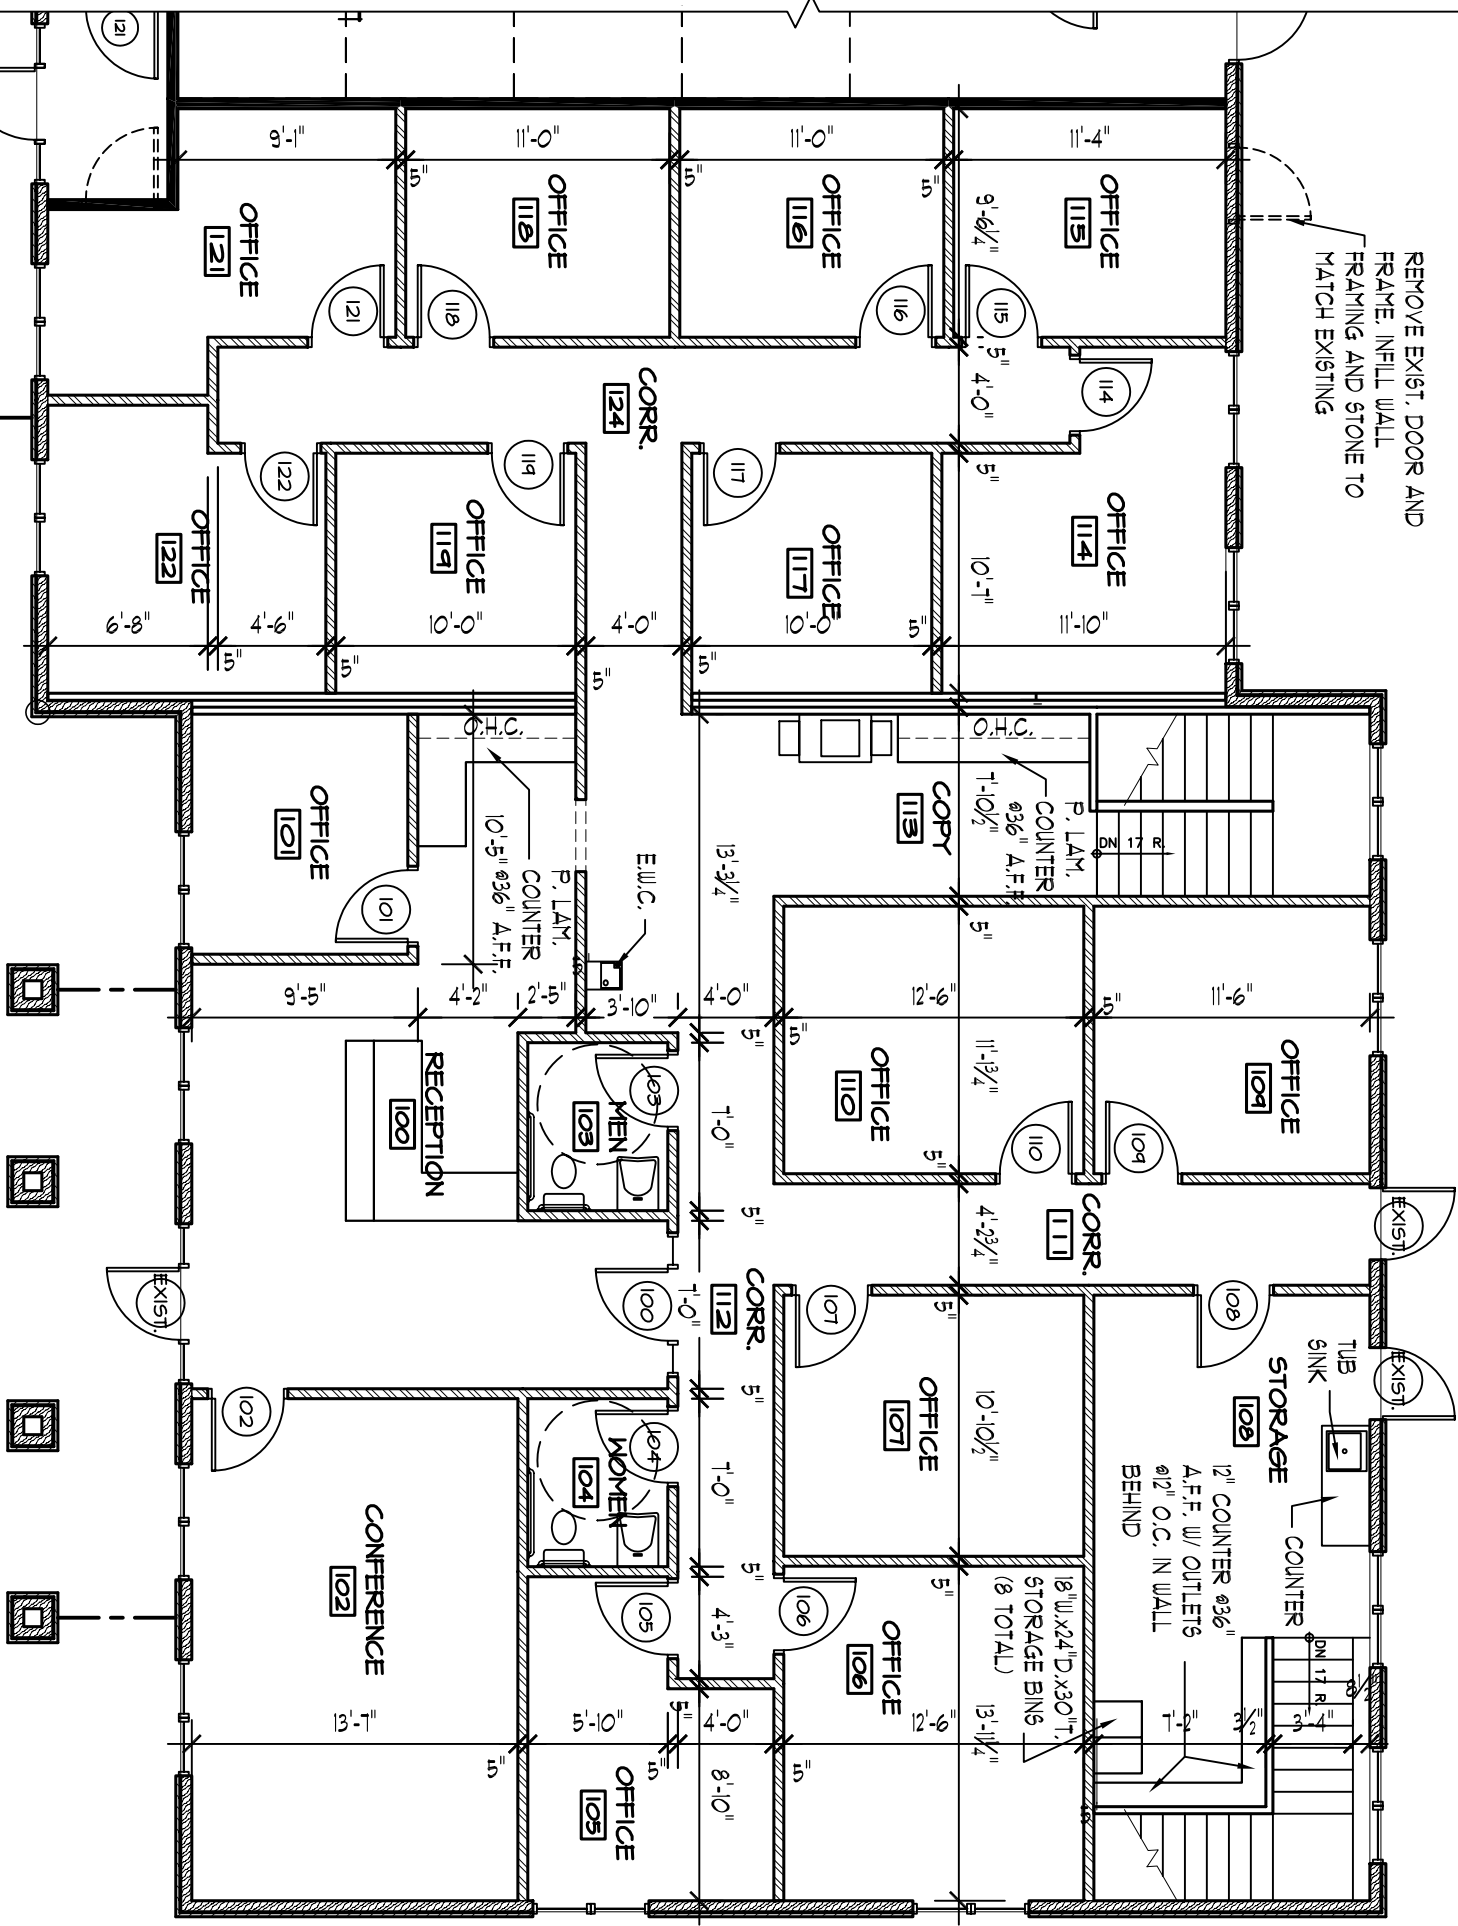


1 MAIN FLOOR PLAN
SCALE: 1/8"=1'-0"

DOOR AND FRAME SCHEDULE

Number	DOOR			FRAME			Remarks
	WD	HGT	THK	EL	MATL	EL	
100	3'-0"	7'-0"	1 3/4"	2	ALUM	A	100
101	3'-0"	7'-0"	1 3/4"	1	WD	H.M.	101
102	3'-0"	7'-0"	1 3/4"	1	WD	H.M.	102
103	3'-0"	7'-0"	1 3/4"	1	WD	H.M.	103
104	3'-0"	7'-0"	1 3/4"	1	WD	H.M.	104
105	3'-0"	7'-0"	1 3/4"	1	WD	H.M.	105
106	3'-0"	7'-0"	1 3/4"	1	WD	H.M.	106
107	3'-0"	7'-0"	1 3/4"	1	WD	H.M.	107
108	3'-0"	7'-0"	1 3/4"	1	WD	H.M.	108
109	3'-0"	7'-0"	1 3/4"	1	WD	H.M.	109
110	3'-0"	7'-0"	1 3/4"	1	WD	H.M.	110
111	3'-0"	7'-0"	1 3/4"	1	WD	H.M.	111
112	3'-0"	7'-0"	1 3/4"	1	WD	H.M.	112
113	3'-0"	7'-0"	1 3/4"	1	WD	H.M.	113
114	3'-0"	7'-0"	1 3/4"	1	WD	H.M.	114
115	3'-0"	7'-0"	1 3/4"	1	WD	H.M.	115
116	3'-0"	7'-0"	1 3/4"	1	WD	H.M.	116
117	3'-0"	7'-0"	1 3/4"	1	WD	H.M.	117
118	3'-0"	7'-0"	1 3/4"	1	WD	H.M.	118
119	3'-0"	7'-0"	1 3/4"	1	WD	H.M.	119
121	3'-0"	7'-0"	1 3/4"	1	WD	H.M.	121
122	3'-0"	7'-0"	1 3/4"	1	WD	H.M.	122

Schedule Table

No.	Room name	Length	Width	AREA	Remarks	No.
100	RECEPTION	28'-1"	19'-10"	359.48 SF	?	100
101	OFFICE	10'-0"	9'-0"	90.00 SF	?	101
102	CONFERENCE	20'-11"	13'-7"	284.12 SF	?	102
103	MEN	7'-0"	5'-10"	40.83 SF	?	103
104	WOMEN	7'-0"	5'-10"	40.83 SF	?	104
105	OFFICE	13'-6"	10'-3"	117.76 SF	?	105
106	OFFICE	13'-11"	12'-6"	135.94 SF	?	106
107	OFFICE	10'-11"	12'-6"	114.22 SF	?	107
108	STORAGE	20'-4"	11'-6"	195.28 SF	?	108
109	OFFICE	11'-3"	11'-6"	129.64 SF	?	109
110	OFFICE	11'-2"	12'-6"	139.35 SF	?	110
111	CORR.	4'-3"	24'-10"	104.96 SF	?	111
112	CORR.	4'-3"	7'-10"	211.62 SF	?	112
113	COPY	7'-11"	13'-6"	84.86 SF	?	113
114	OFFICE	14'-5"	11'-10"	145.20 SF	?	114
115	OFFICE	9'-6"	11'-4"	107.94 SF	?	115
116	OFFICE	10'-0"	104.73 SF	?	116	
117	OFFICE	10'-0"	100.00 SF	?	117	
118	OFFICE	9'-6"	111'-0"	104.73 SF	?	118
119	OFFICE	10'-0"	100.04 SF	?	119	
121	OFFICE	11'-11"	14'-8"	131.32 SF	?	121
122	OFFICE	12'-0"	129.11 SF	?	122	
124	CORR.	14'-10"	35'-6"	185.46 SF	?	124

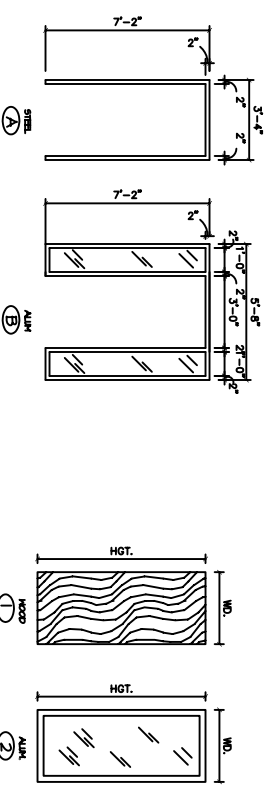

PROJECT: **Norhtpoint Professional Village**
Suite 119 Tenant Improvement
Ankeny, Iowa 50021

DATE: 06.30.06
REVISIONS: 10.10.06

ARCHITECTURAL EDGE

The Architectural Edge
Architecture . Planning . Marketing Graphics
1605 N. ANKENY BLVD STE. 130, ANKENY, IOWA 50023
PHONE: (515) 965-5336
E-MAIL: info@arch-edge.com