



Date

September 15, 2014
January 03, 2017
July 20, 2017
Sept. 13, 2017
Dec. 11, 2017
Jan. 15, 2018
Feb. 01, 2018
Apr. 18, 2019

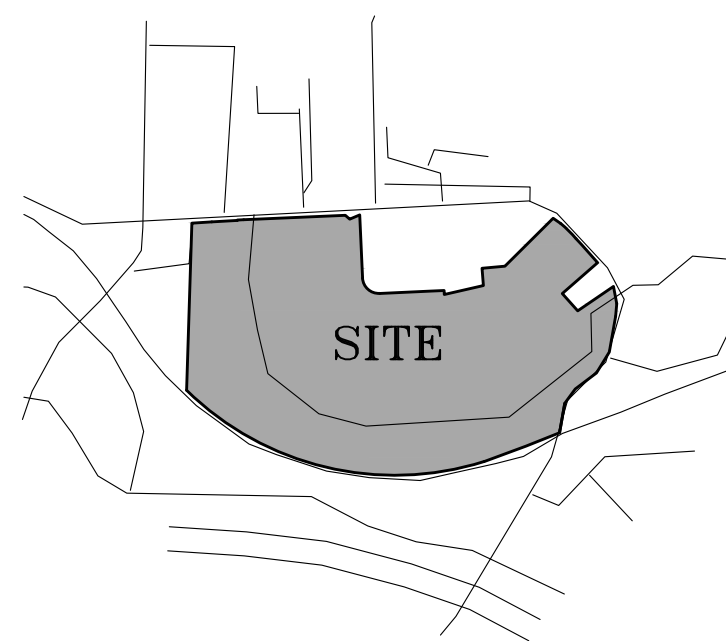

VICINITY MAP

NOT TO SCALE

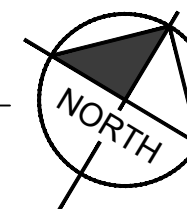

DISCLAIMER

THIS DRAWING IS ILLUSTRATIVE AND FOR INFORMATION PURPOSES ONLY AND SHOULD NOT BE CONSIDERED COMPREHENSIVE. DRAWING LAYOUT, SIZES, QUANTITIES, ETC., ARE SUBJECT TO SITE VERIFICATION BY THE USER OF THIS DOCUMENT. THE LAYOUT MAY NOT BE FINAL, NOR TO SCALE AND IS SUBJECT TO CHANGE WITHOUT NOTICE. RPT IS NOT RESPONSIBLE FOR ERRORS OF OMISSIONS AND NO REPRESENTATION OR WARRANTIES ARE EXPRESSED OR IMPLIED BY THIS DRAWING.

Do not scale drawings
Use figured dimensions

Lease/Site Plan

Sheet Number

LS - 8


Buttermilk Towne Center

Crescent Springs, KY

Center Number

793-01


RPT

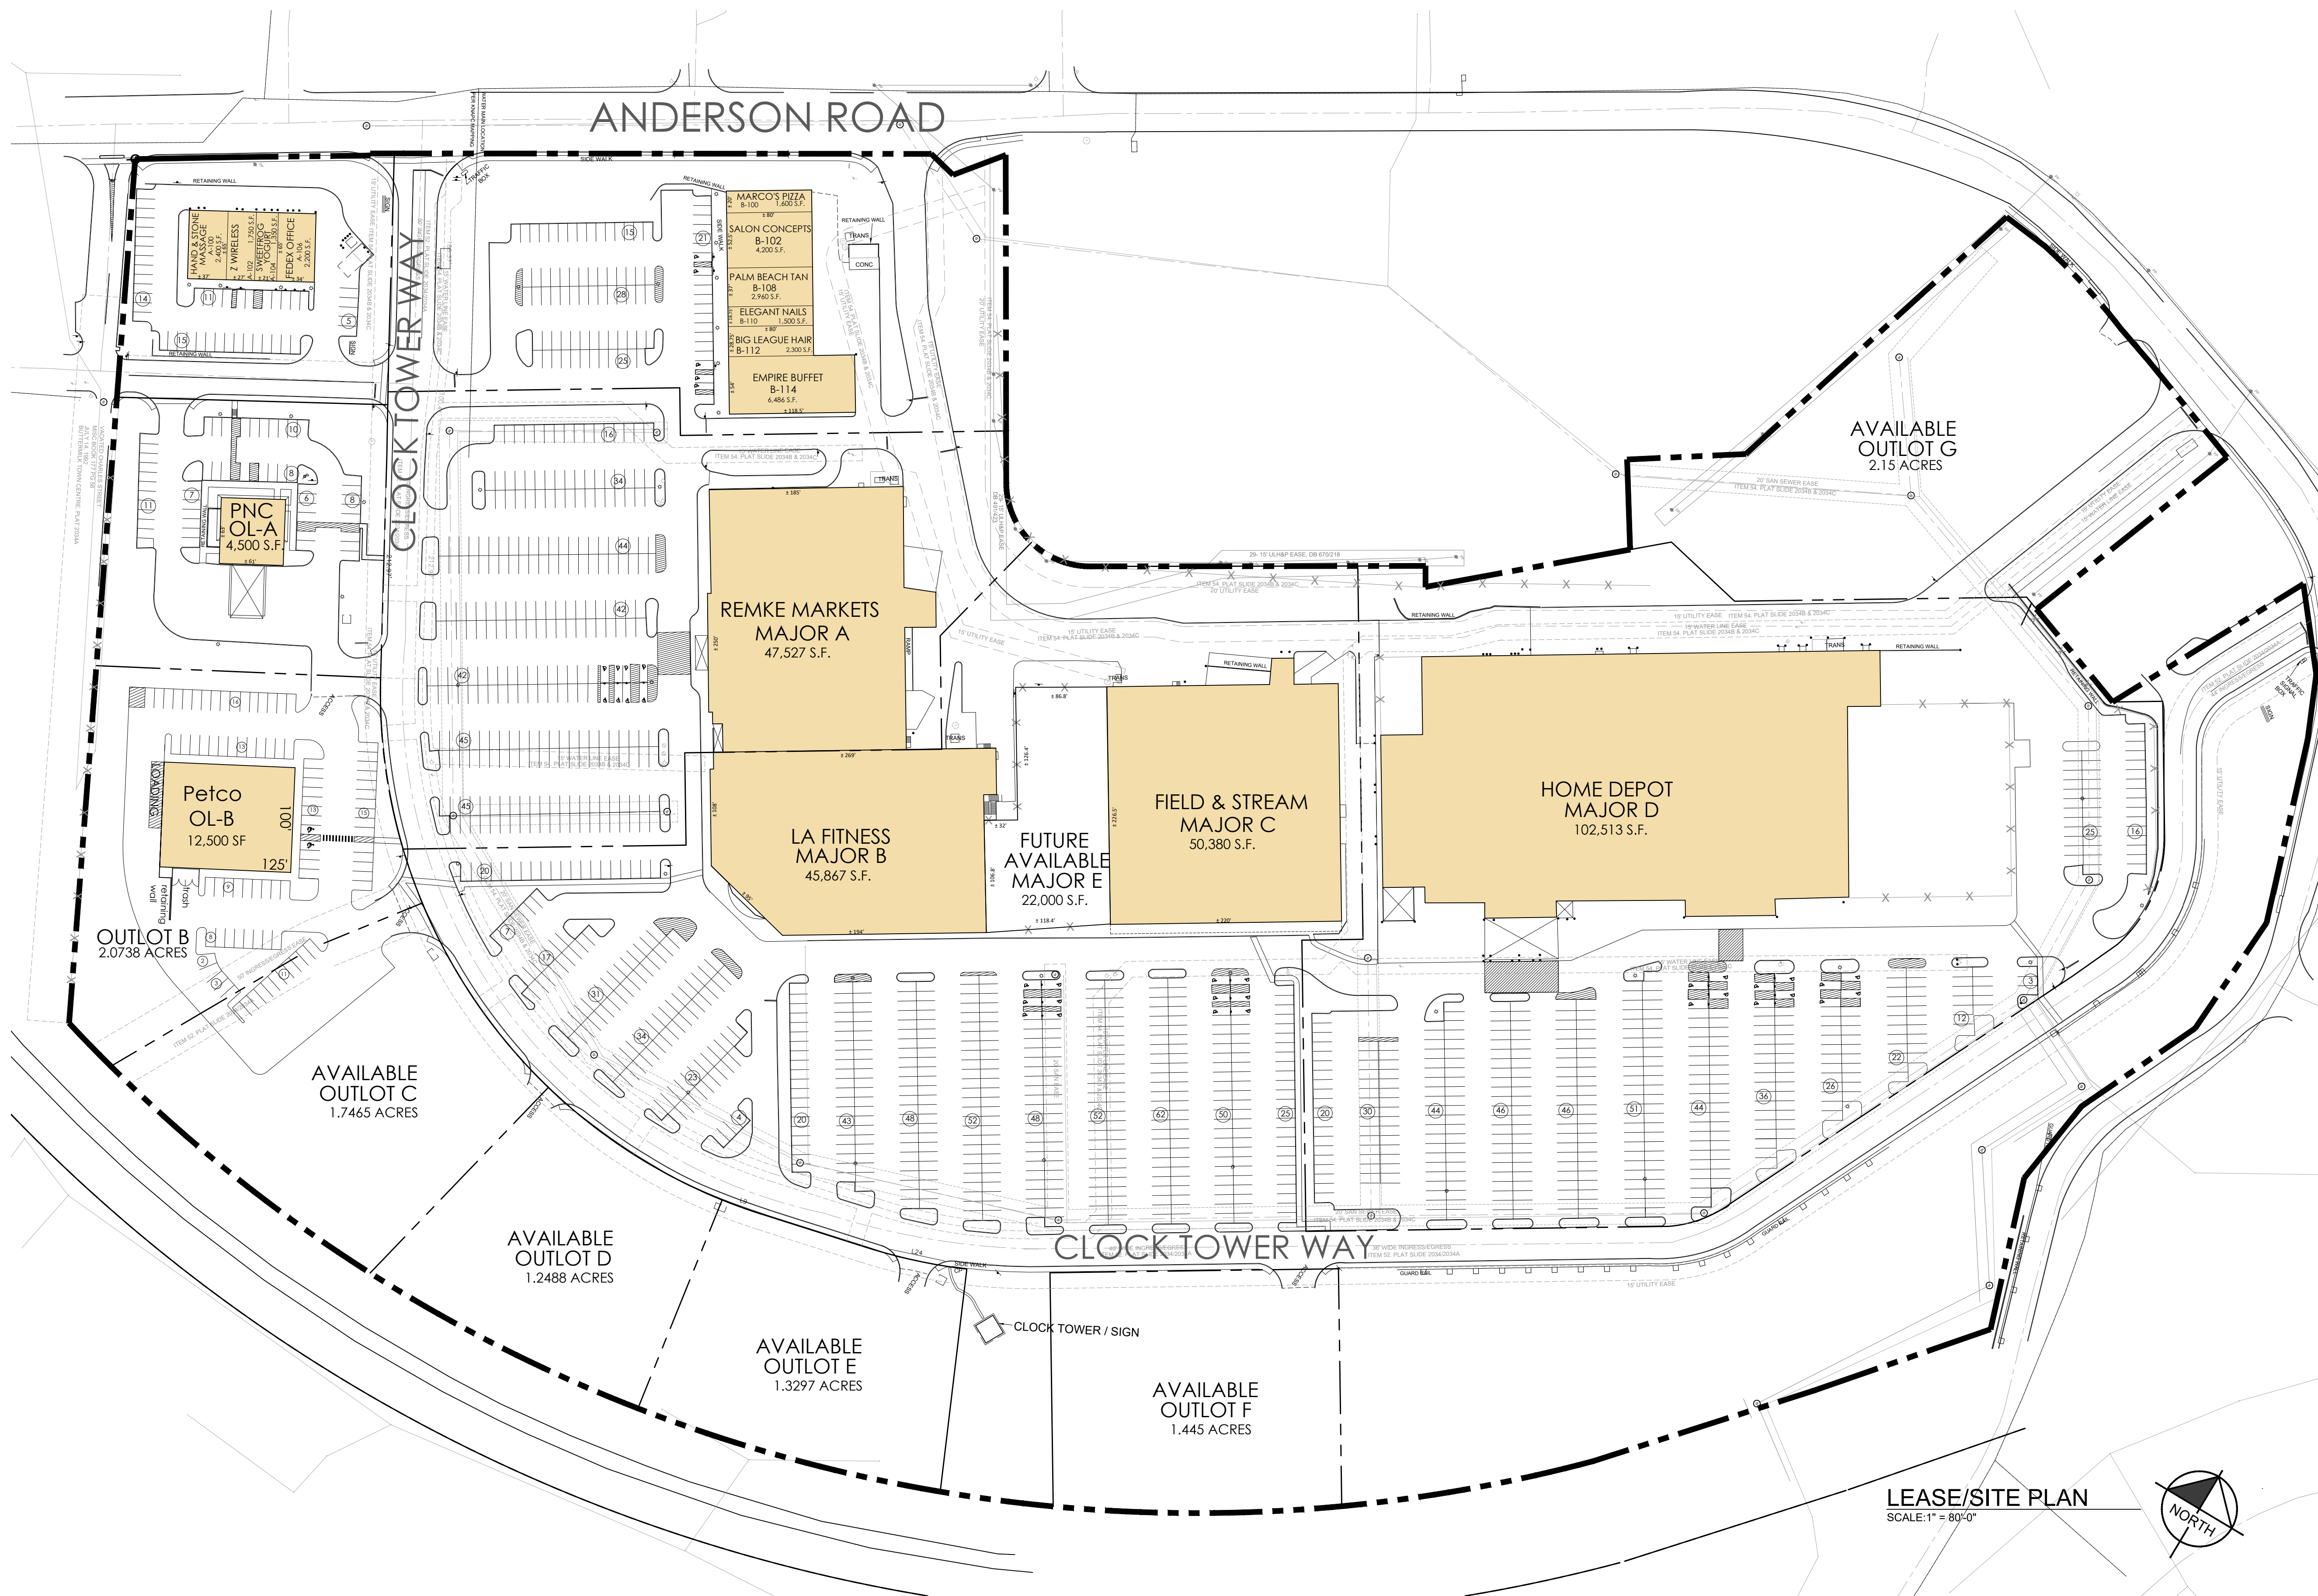

LEASING DATA		
SPACE:	AREA:	TENANT:
MAJOR A	47,527 S.F.	REMKE MARKETS
MAJOR B	45,867 S.F.	LA FITNESS
MAJOR C	50,380 S.F.	FIELD & STREAM
MAJOR D	102,513 S.F.	HOME DEPOT
A-100	2,400 S.F.	HAND & STONE MASSAGE
A-102	1,750 S.F.	Z WIRELESS
A-104	1,350 S.F.	SWEETFROG YOGURT
A-106	2,200 S.F.	FEDEX OFFICE
B-100	1,600 S.F.	MARCO'S PIZZA
B-102	4,200 S.F.	SALON CONCEPTS
B-108	2,960 S.F.	PALM BEACH TAN
B-110	1,500 S.F.	ELEGANT NAIL SPA
B-112	2,300 S.F.	BIG LEAGUE HAIRCUTS
B-114	6,486 S.F.	EMPIRE BUFFET
OL-C	12,500 S.F.	PETCO
OL-A	4,500 S.F.	PNC BANK
TOTALS:		
MAJOR A	47,527 S.F.	
MAJOR B	45,867 S.F.	
MAJOR C	50,380 S.F.	
MAJOR D	102,513 S.F.	
RETAIL A	7,700 S.F.	
RETAIL B	19,046 S.F.	
Outlot C	12,500 S.F.	
Outlot A	4,500 S.F.	
TOTAL	290,033 S.F.	
TOTAL PARKING	1,488 SPACES	
PARKING RATIO	5.13/1000	

LEASE/SITE PLAN

SCALE: 1" = 80'-0"

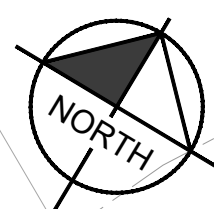

AVAILABLE

LEASED