



CEILING PLAN

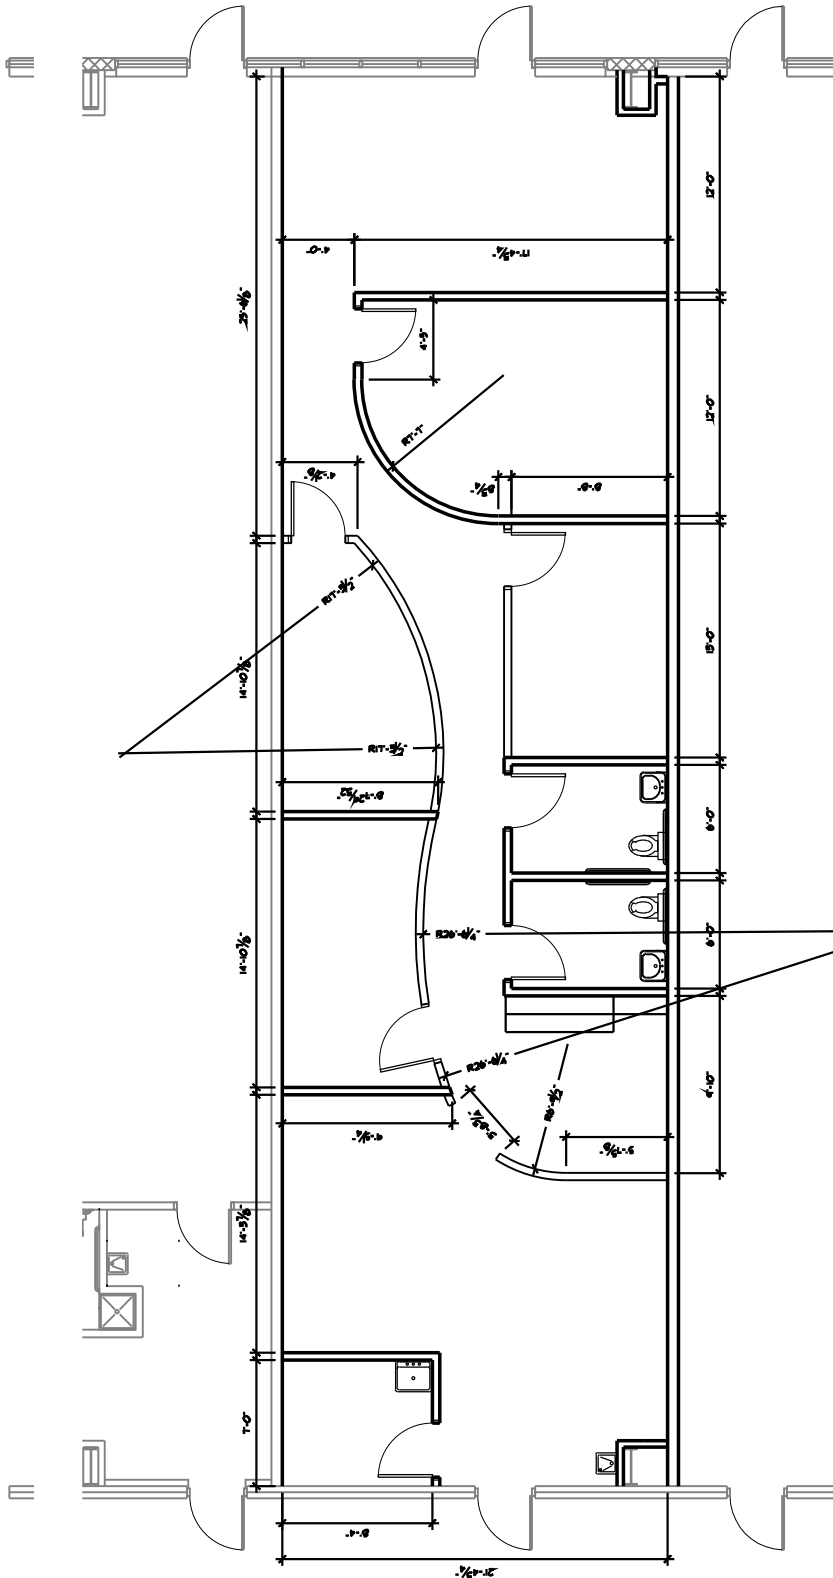

FLOOR PLAN

FMC Architect and their Consultants shall be deemed the authors and owners of their respective Instruments of Service and shall retain all common law, statutory and other reserved rights, including copyrights. The Instruments of Service shall not be used for future additions or alterations to this Project or for other projects, without the prior written agreement of FMC Architects. Any unauthorized use of the Instruments of Service shall be at the Owner's sole risk and without liability to FMC Architects and their Consultants. FMC Architect © 2025

 <p>7675 Harley Hills Drive North Royalton, Ohio 44133</p>	<p>Project Name: Meadowview Square Shopping Center Suite 26</p>	<p>Drawing Title: Floor and Ceiling Plans</p>	<p>Date: 07/14/2025</p>	<p>Job No: 09-101-01</p>
				<p>Sheet No: SK-1</p>