


WALL LEGEND

| WALL TYPE                    | SYMBOL |
|------------------------------|--------|
| CMU RETAINING WALL           |        |
| EXTERIOR WALL 2X8            |        |
| INTERIOR STRUCTURAL WALL 2X6 |        |
| INTERIOR DEMISING WALL 2X6   |        |

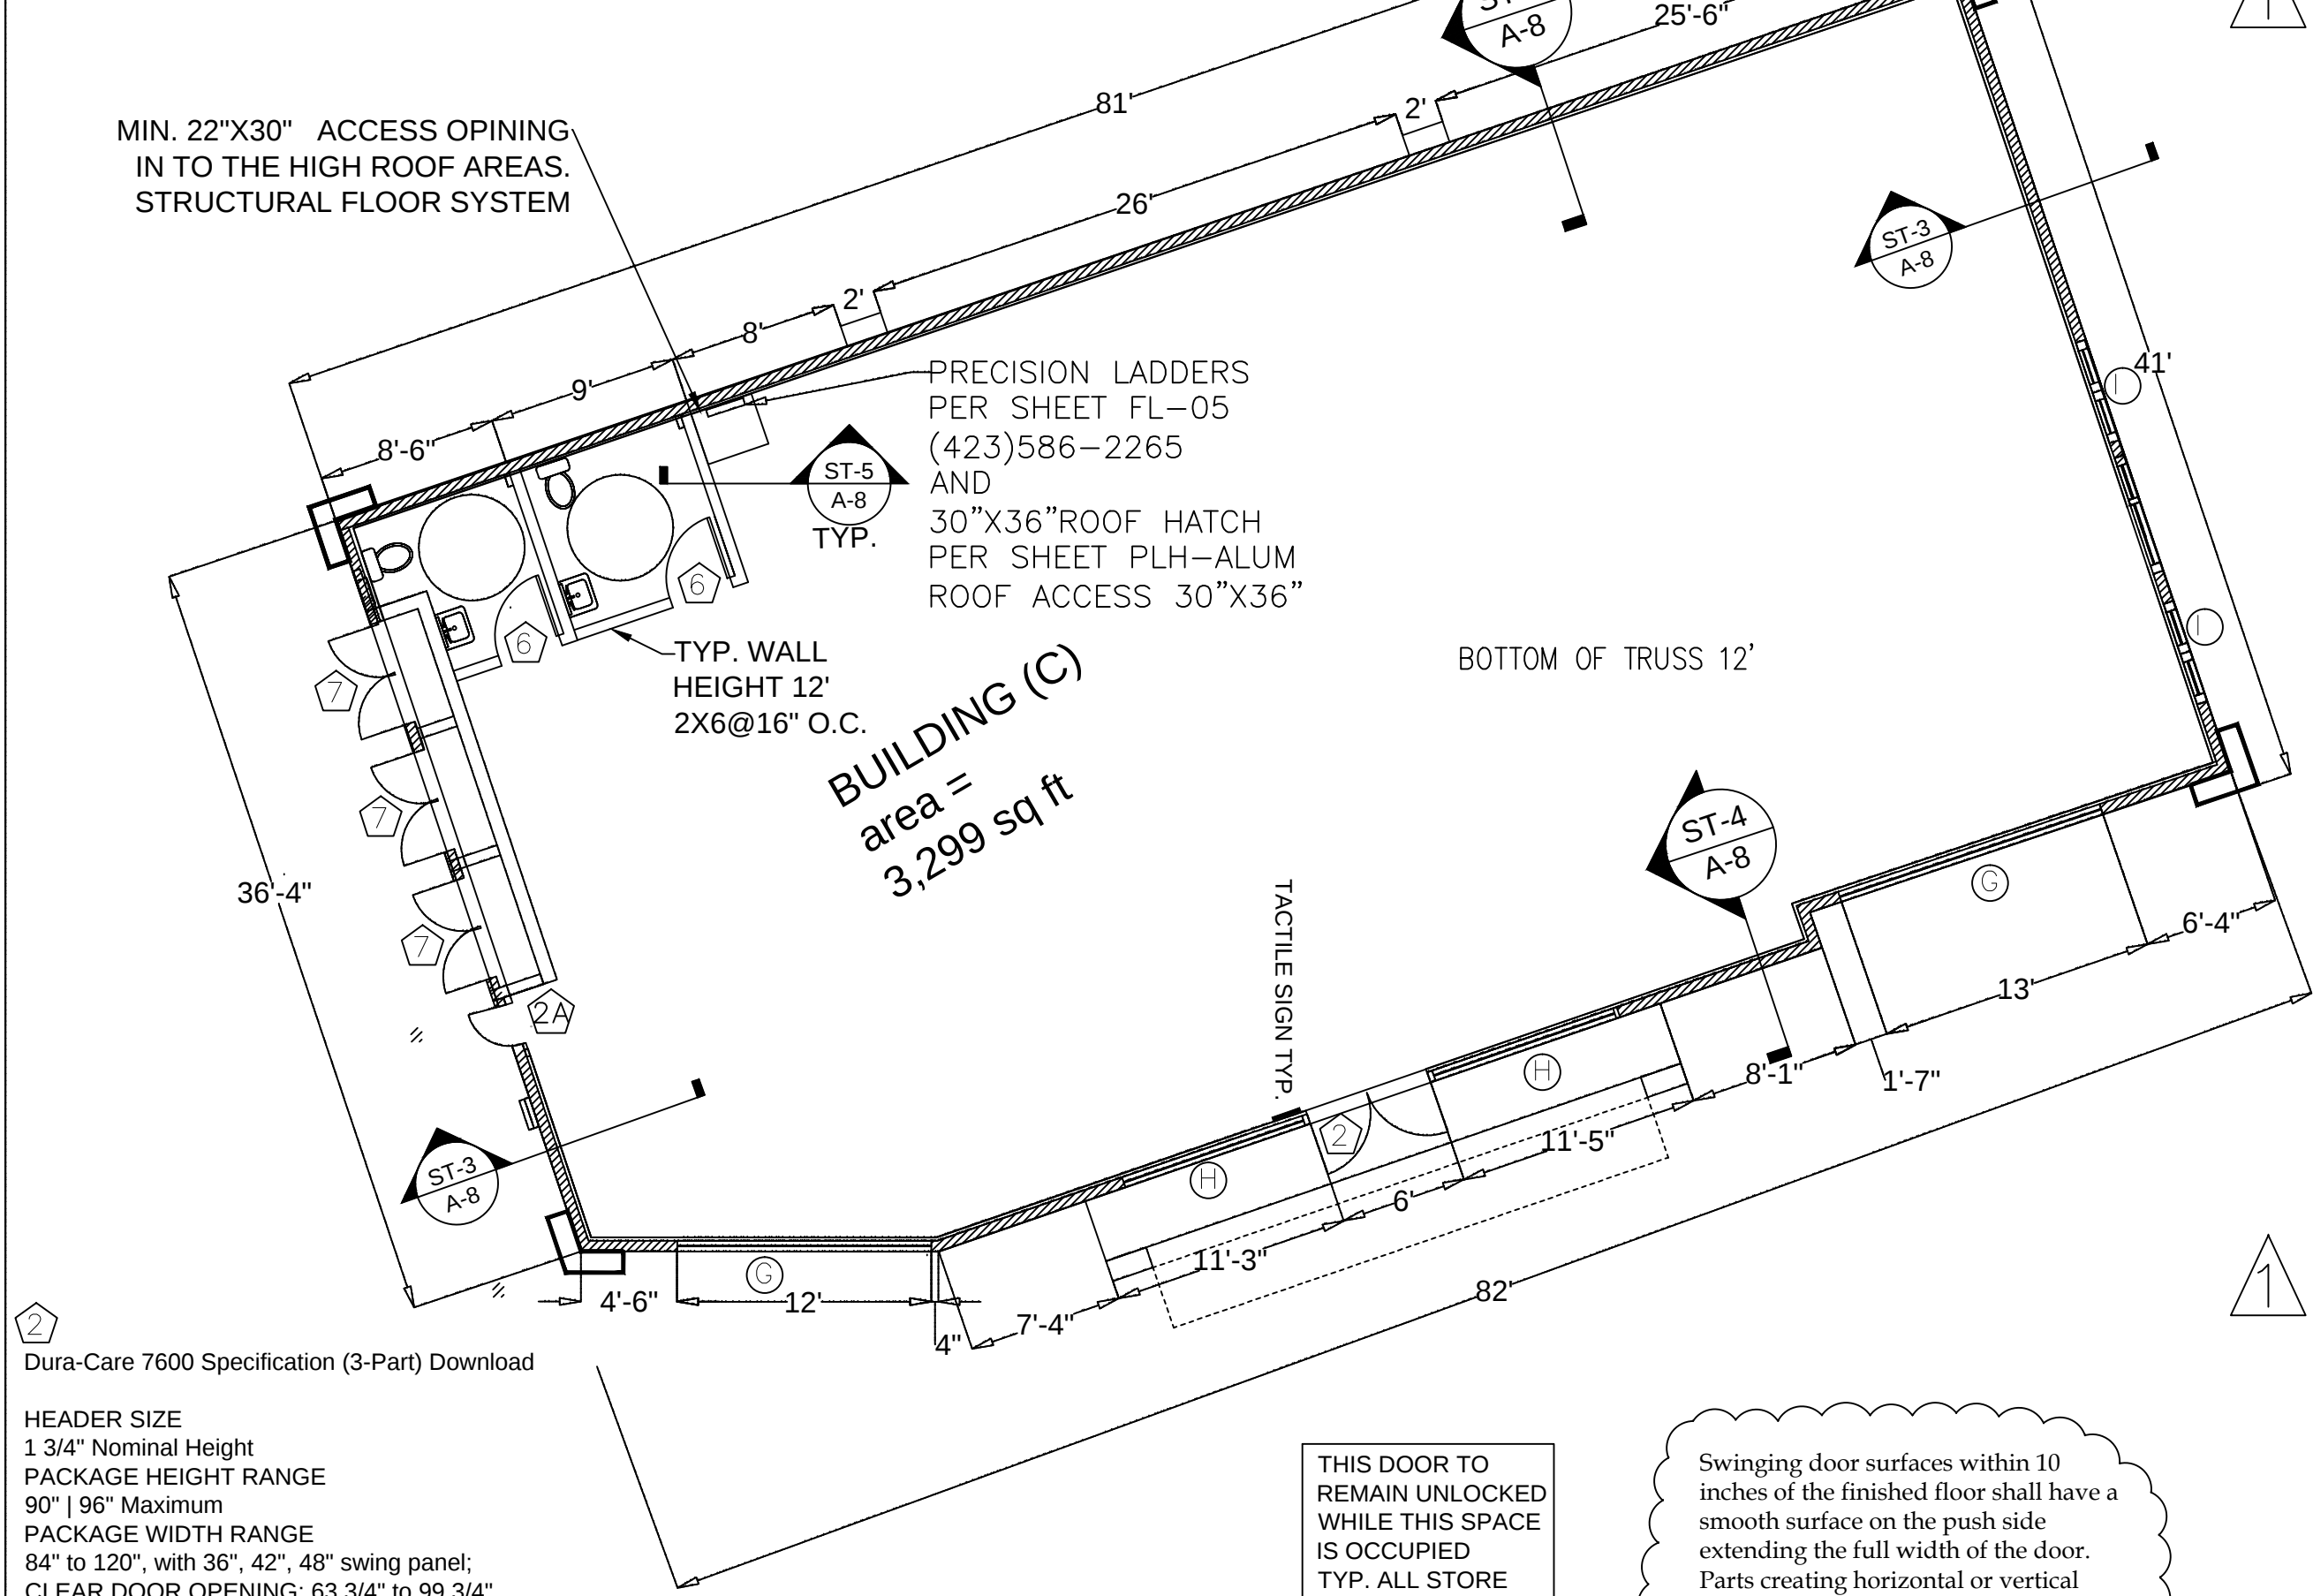

BUILDING C

NOTE: HAND ACTIVATED DOOR OPENING HARDWARE SHALL MEET THE FOLLOWING REQUIREMENTS:

- PROVIDE LEVER TYPE , OR PANIC HARDWARE, OR PUSH PULL BAR HARDWARE AT DOORS.
- DOOR HARDWARE TO BE CENTERED > 30" BUT < 44" ABOVE FLOOR.

NOTE: MAX EFFORT TO OPERATE DOORS SHALL NOT EXCEED 5 POUNDS FOR EXTERIOR DOORS AND 5 POUNDS FOR INTERIOR DOORS , WITH SUCH PULL OR PUSH EFFORT BEING APPLIED AT RIGHT ANGLES TO HINGED DOORS

THE UNLATCHING OF ANY DOOR SHALL NOT REQUIRE MORE THAN ONE OPERATION.  
NO HARDWARE SHALL REQUIRE TIGHT GRASPING.  
ALL INTERIOR & EXTERIOR DOOR PUSHING OR PUSHING FORCE TO OPEN SHALL NOT EXCEED A MAXIMUM OF 5LB OPERATING FORCE.

2 Dura-Care 7600 Specification (3-Part) Download

HEADER SIZE  
1 3/4" Nominal Height  
PACKAGE HEIGHT RANGE  
90" | 96" Maximum  
PACKAGE WIDTH RANGE  
84" to 120", with 36", 42", 48" swing panel;  
CLEAR DOOR OPENING: 63 3/4" to 99 3/4"  
TYPICAL PACKAGE  
84" < 7' > Will offer 64" <5ft 4in> Clear Door Opening  
BREAKOUT  
Full Breakout, Any Position  
JAMB DIMENSION  
4 1/2" X 1 3/4"  
SUPPORTED GLAZING  
1/4" | 5/8", 1/2", 1" Insulated  
STILES  
Narrow  
BOTTOM RAILS  
4" | 6", 8", 12", Custom  
FINISHES  
Anodized, PVDF Paint, Anti-Microbial (Touch Points or All)  
HARDWARE OPTIONS  
Single/Multi-Point Locking  
CODES AND STANDARDS  
NFPA

\* All Specifications are subject to change. Please contact your local sales representative to ensure accuracy.

BUILDING B DOOR SCHEDULE

| DOOR LABLE | DOOR DIM      | DOUBLE/ SINGLE | QUANTITY | INTERIOR/ EXTERIOR | DOOR LEAF/ FRAME TYPE         | FIRE RATING (FRL) | HARDWARE    | BREAK-AWAY DOOR PANEL | GLAZING MANUFACTURER | GLASS MODEL/ GLASS COLOR |
|------------|---------------|----------------|----------|--------------------|-------------------------------|-------------------|-------------|-----------------------|----------------------|--------------------------|
| 2          | 6'-0" X 7'-2" | DOUBLE         | 5        | EXTERIOR           | 1.75" X 4.50" BRONZE ALUMINUM | N/A               | KEY-TUMBLER | NO                    | TEMPERED STANLEY     | TEMPERED/ CLEAR GLAZE    |
| 5          | 2'-0" X 6'-8" | SINGLE         | 1        | EXTERIOR           | 2" HOLLOW STEEL               | N/A               | KNOB LOCKS  | NO                    | 1/4" (6mm) STANLEY   | N/A                      |
| 6          | 3'-0" X 6'-8" | SINGLE         | 6        | INTERIOR           | 2" HOLLOW WOOD                | N/A               | PRIVATE     | N/A                   | STANLEY              | N/A                      |
| 7          | 3'-0" X 6'-8" | DOUBLE         | 3        | EXTERIOR           | 2" HOLLOW STEEL               | N/A               | KNOB LOCKS  | N/A                   | STANLEY              | N/A                      |

BUILDING C DOOR SCHEDULE

| DOOR LABLE | DOOR DIM      | DOUBLE/ SINGLE | QUANTITY | INTERIOR/ EXTERIOR | DOOR LEAF/ FRAME TYPE         | FIRE RATING (FRL) | CLOSER      | BREAK-AWAY DOOR PANEL | GLAZING MANUFACTURER        | GLASS MODEL/ GLASS COLOR |
|------------|---------------|----------------|----------|--------------------|-------------------------------|-------------------|-------------|-----------------------|-----------------------------|--------------------------|
| 2          | 6'-0" X 7'-2" | DOUBLE         | 1        | EXTERIOR           | 1.75" X 4.50" BRONZE ALUMINUM | N/A               | KEY-TUMBLER | NO                    | 1/4" (6mm) TEMPERED STANLEY | TEMPERED/ CLEAR GLAZE    |
| 5          | 2'-0" X 8'-0" | SINGLE         | 1        | EXTERIOR           | HOLLOW STEEL                  | N/A               | KNOB LOCKS  | NO                    | TRUDOOR                     | N/A                      |
| 6          | 3'-0" X 6'-8" | SINGLE         | 2        | INTERIOR           | 2" HOLLOW WOOD                | N/A               | PRIVATE     | N/A                   | TRUDOOR                     | N/A                      |
| 7          | 3'-0" X 8'-0" | DOUBLE         | 3        | EXTERIOR           | 2" HOLLOW STEEL               | N/A               | KNOB LOCKS  | N/A                   | TRUDOOR                     | N/A                      |


BUILDING B WINDOW SCHEDULE

| WINDOW LABLE | WINDOW DIMENSION   | QUANTITY | WINDOW LEAF/ FRAME TYPE | TEMPERED/ NON TEMPERED | FIXED/ NON-FIXED | GLAZING MANUFACTURER | GLASS MODEL | GLASS COLOR | U-FACTOR | SHGC |
|--------------|--------------------|----------|-------------------------|------------------------|------------------|----------------------|-------------|-------------|----------|------|
| A            | 2'-7"x7'-7"        | 24       | 2"                      | TEMPERED               | FIXED            | 3/8 " GLASS          |             | CLEAR       | .36      | .20  |
| B            | 2'-0"x2'-7"        | 24       | 2"                      | TEMPERED               | FIXED            | 3/8 " GLASS          |             | CLEAR       | .36      | .20  |
| C            | 2'-0"x5'-9"        | 6        | 2"                      | TEMPERED               | FIXED            | 3/8 " GLASS          |             | CLEAR       | .36      | .20  |
| D            | 2'-7"x4'-2"        | 8        | 2"                      | TEMPERED               | FIXED            | 3/8 " GLASS          |             | CLEAR       | .36      | .20  |
| E            | 4'-1"x1'-8" ARCHED | 4        | 2"                      | TEMPERED               | FIXED            | 3/8 " GLASS          |             | CLEAR       | .36      | .20  |
| F            | 4'-1"x2'-3" ARCHED | 4        | 2"                      | TEMPERED               | FIXED            | 3/8 " GLASS          |             | CLEAR       | .36      | .20  |

BUILDING C WINDOW SCHEDULE

| WINDOW LABLE | WINDOW DIMENSION | QUANTITY | WINDOW LEAF/ FRAME TYPE | TEMPERED/ NON TEMPERED | FIXED/ NON-FIXED | GLAZING MANUFACTURER | GLASS MODEL | GLASS COLOR | U-FACTOR | SHGC |
|--------------|------------------|----------|-------------------------|------------------------|------------------|----------------------|-------------|-------------|----------|------|
| G            | 2'-7"x7'-3"      | 14       | 2"                      | TEMPERED               | FIXED            | 3/8 " GLASS          |             | CLEAR       | .36      | .20  |
| H            | 2'-10"x1'-9"     | 6        | 2"                      | TEMPERED               | FIXED            | 3/8 " GLASS          |             | CLEAR       | .36      | .20  |
| I            | 1'-7"x4'-10"     | 6        | 2"                      | TEMPERED               | FIXED            | 3/8 " GLASS          |             | CLEAR       | .36      | .20  |

| INTERIOR BUILDING FINISH SCHEDULE |                        |                                                                                               |                                 |
|-----------------------------------|------------------------|-----------------------------------------------------------------------------------------------|---------------------------------|
|                                   | FLOORS                 | WALL                                                                                          | CEILINGS                        |
| CUSTOMER AREA                     | Sealed Concrete        | GYPSON BOARD PAINTED WHITE SIMI GLOSS                                                         | GYPSON BOARD PAINTED WHITE FLAT |
| BATH ROOMS                        | Commercial Grade TILE  | CERAMIC TILE 1ST 6' ALL WALLS, ABOVE 6' TO BE PAINTED SIMI GLOSS WHITE OVER 5/8" GYPSON BOARD | GYPSON BOARD PAINTED WHITE FLAT |
| TRASH AREA                        | SMOOTH Sealed Concrete | SMOOTH OUT DOOR PAINT GRAY GLOSS BASE PAINT                                                   |                                 |

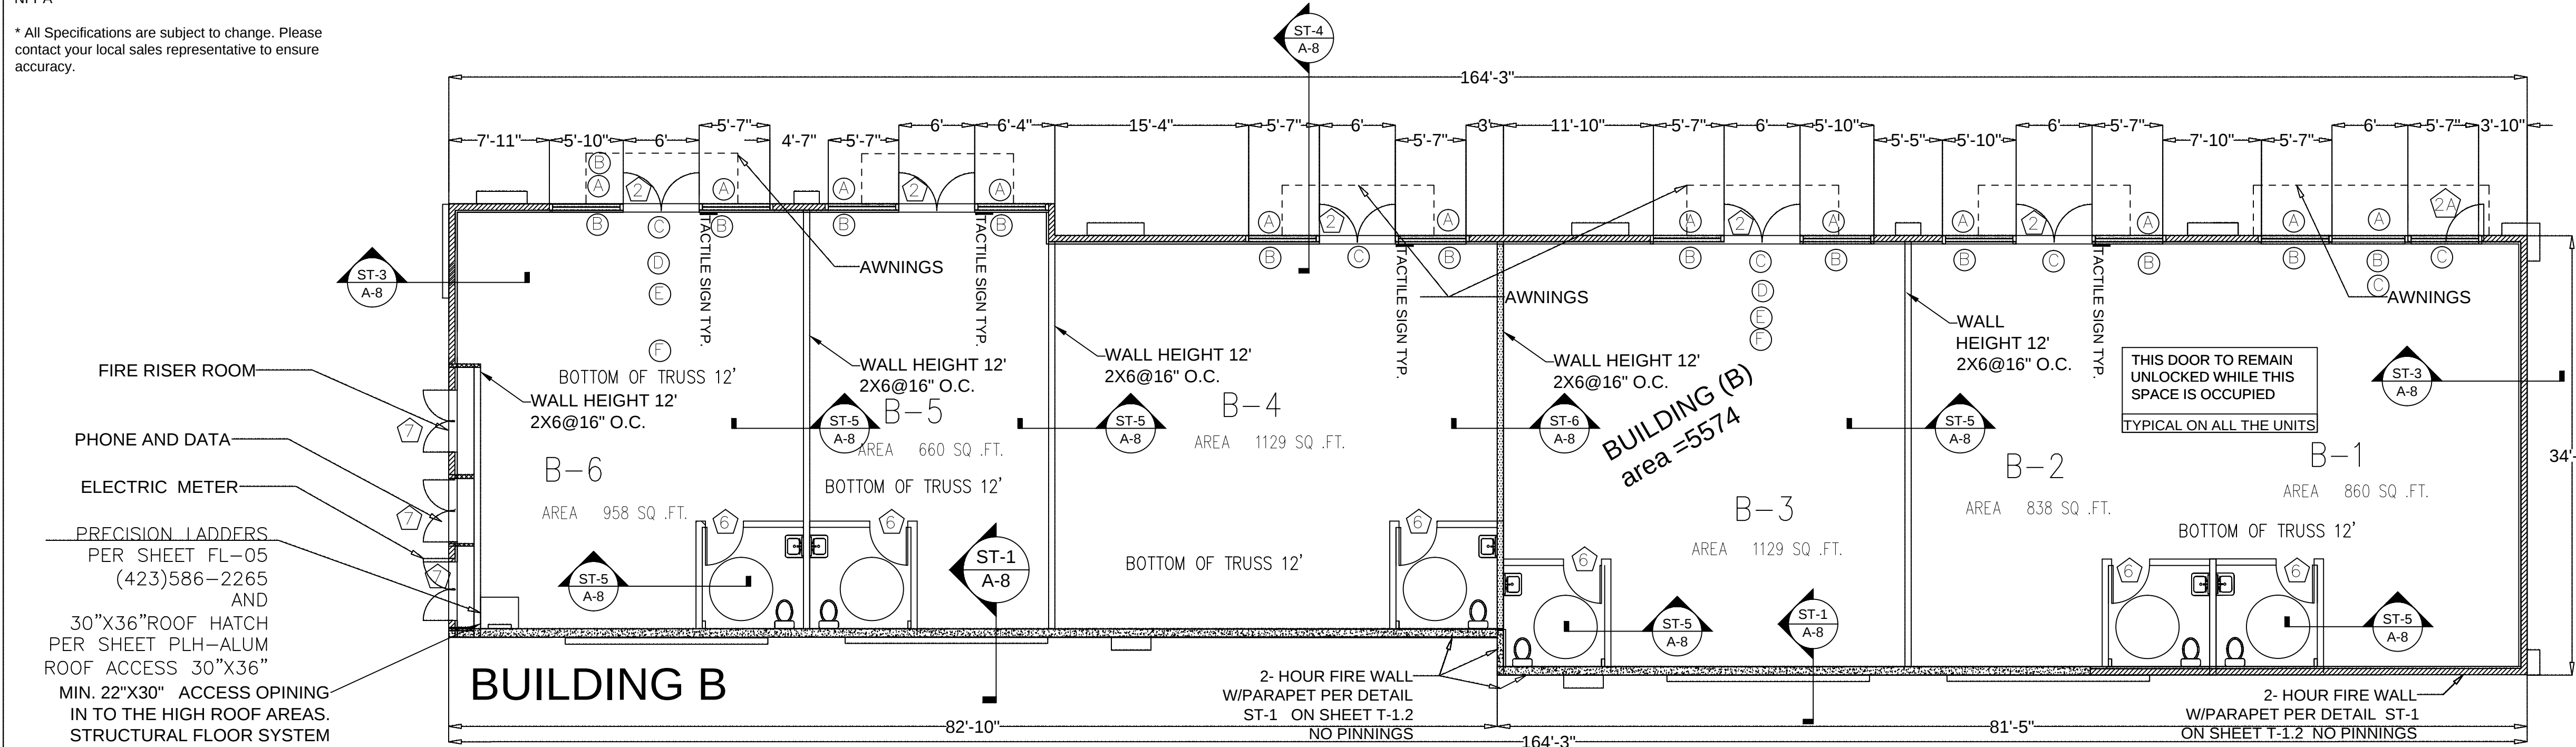

BUILDING B&C

FLOOR PLAN

SCALE= 1/8" : 1'

OWNER:  
R&B INVESTMENTS  
328 N. STATE ST  
HEMET, CA 92543  
P 760.497.3795

PROJECT DESIGNER :  
APECO ENGINEERING  
328 N. STATE ST  
HEMET, CA 92543



MURRIETA AND WINCHESTER ROAD  
PARCEL #  
913-210-023-3  
913-210-022-2  
913-210-021-1

| DRAWING STATUS | DATE |
|----------------|------|
| SCHEMATICS     |      |
| DESIGN DEV.    |      |
| AGENCIES       |      |
| ESTIMATING     |      |
| BIDDING        |      |
| FOR CONST.     |      |

| REVISIONS  | DATE |
|------------|------|
| 04/08/2016 |      |
| 05/20/2017 |      |

01/18/2019

|            |                  |
|------------|------------------|
| JOB NO.    |                  |
| CLIENT NO. |                  |
| DRAWN      |                  |
| CHECKED    |                  |
| SCALE      | SCALE= 1/8" : 1' |

SHEET TITLE  
FLOOR PLAN  
BUILDING B AND C  
2018-14822

SHEET No.  
A-5