


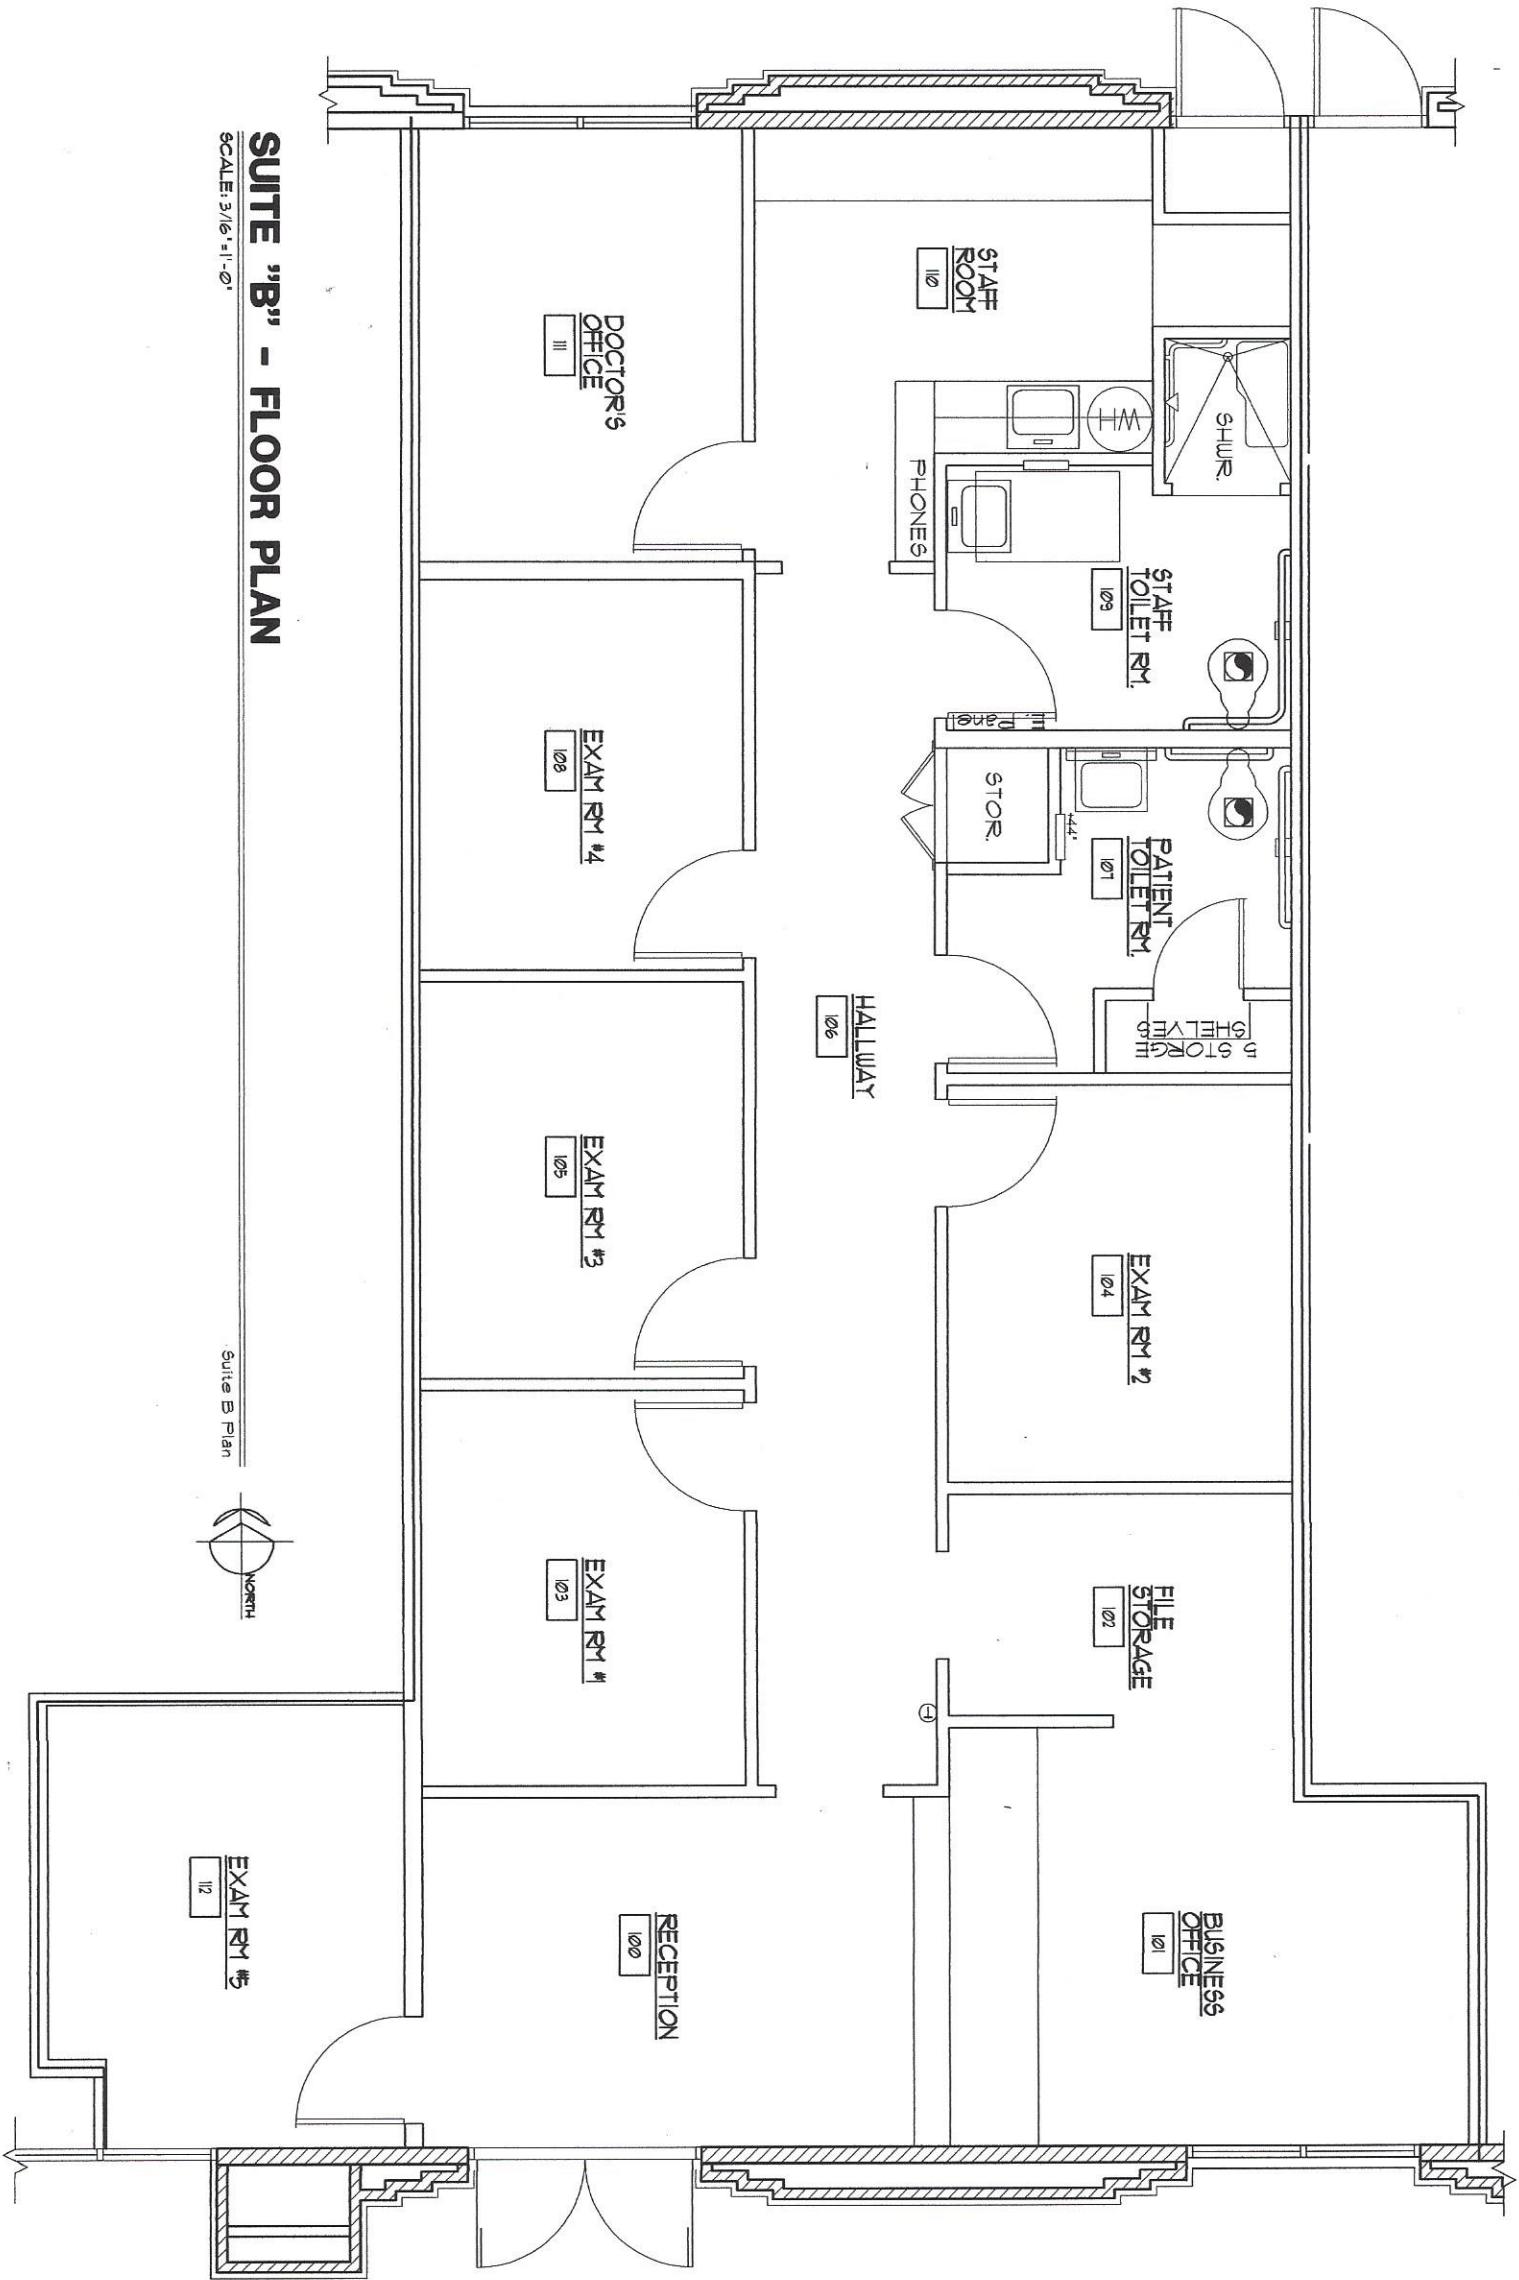

SUITE "B" - FLOOR PLAN

SCALE: 3/16" = 1'-0"

Suite B Plan



EXAM RM #5
112

RECEPTION
100

EXAM RM #1
101

EXAM RM #3
105

EXAM RM #4
108

DOCTOR'S
OFFICE
111

HALLWAY
106

FILE
STORAGE
102

EXAM RM #2
104

PATIENT
TOILET RM.
107

STAFF
TOILET RM.
109

STAFF
ROOM
110

PHONES

STOR.

SHUR.

BUSINESS
OFFICE
101



SHEET TITLE
FLOOR PLAN for SUITE "B"
1,582 S.F.
PROJECT
PECOS COMMONS - 62 N. PECOS
HENDERSON, NV

SHEET
#1
A=1
1
Project No. 88888
Drawn by: [blank]
Checked by: [blank]
Date: 8-18-17