


TOTAL SITE DETAILS
 TOTAL SITE AREA LOT 3 15,299 SQ.FT
 TOTAL SITE AREA LOT 4 17,046 SQ.FT
 TOTAL LOTS 3 & LOT 4 32,345 SQ.FT
 FLOOR ARE LOT 3 BUILDING 8,764 SQ.FT
 90% LOT 3 SITE AREA 13.76 SQ.FT
 90% LOT 4 SITE AREA 15.341 SQ.FT
 NOTE: LOTS 3 AND 4 TO BE COMBINED INTO ONE LOT

PROPERTY DESCRIPTION
 REFERENCE TO SHEET 1221.00 THROUGH 1224.00
 LOT 3 15,299 SQ.FT
 LOT 4 17,046 SQ.FT
 TOTAL 32,345 SQ.FT

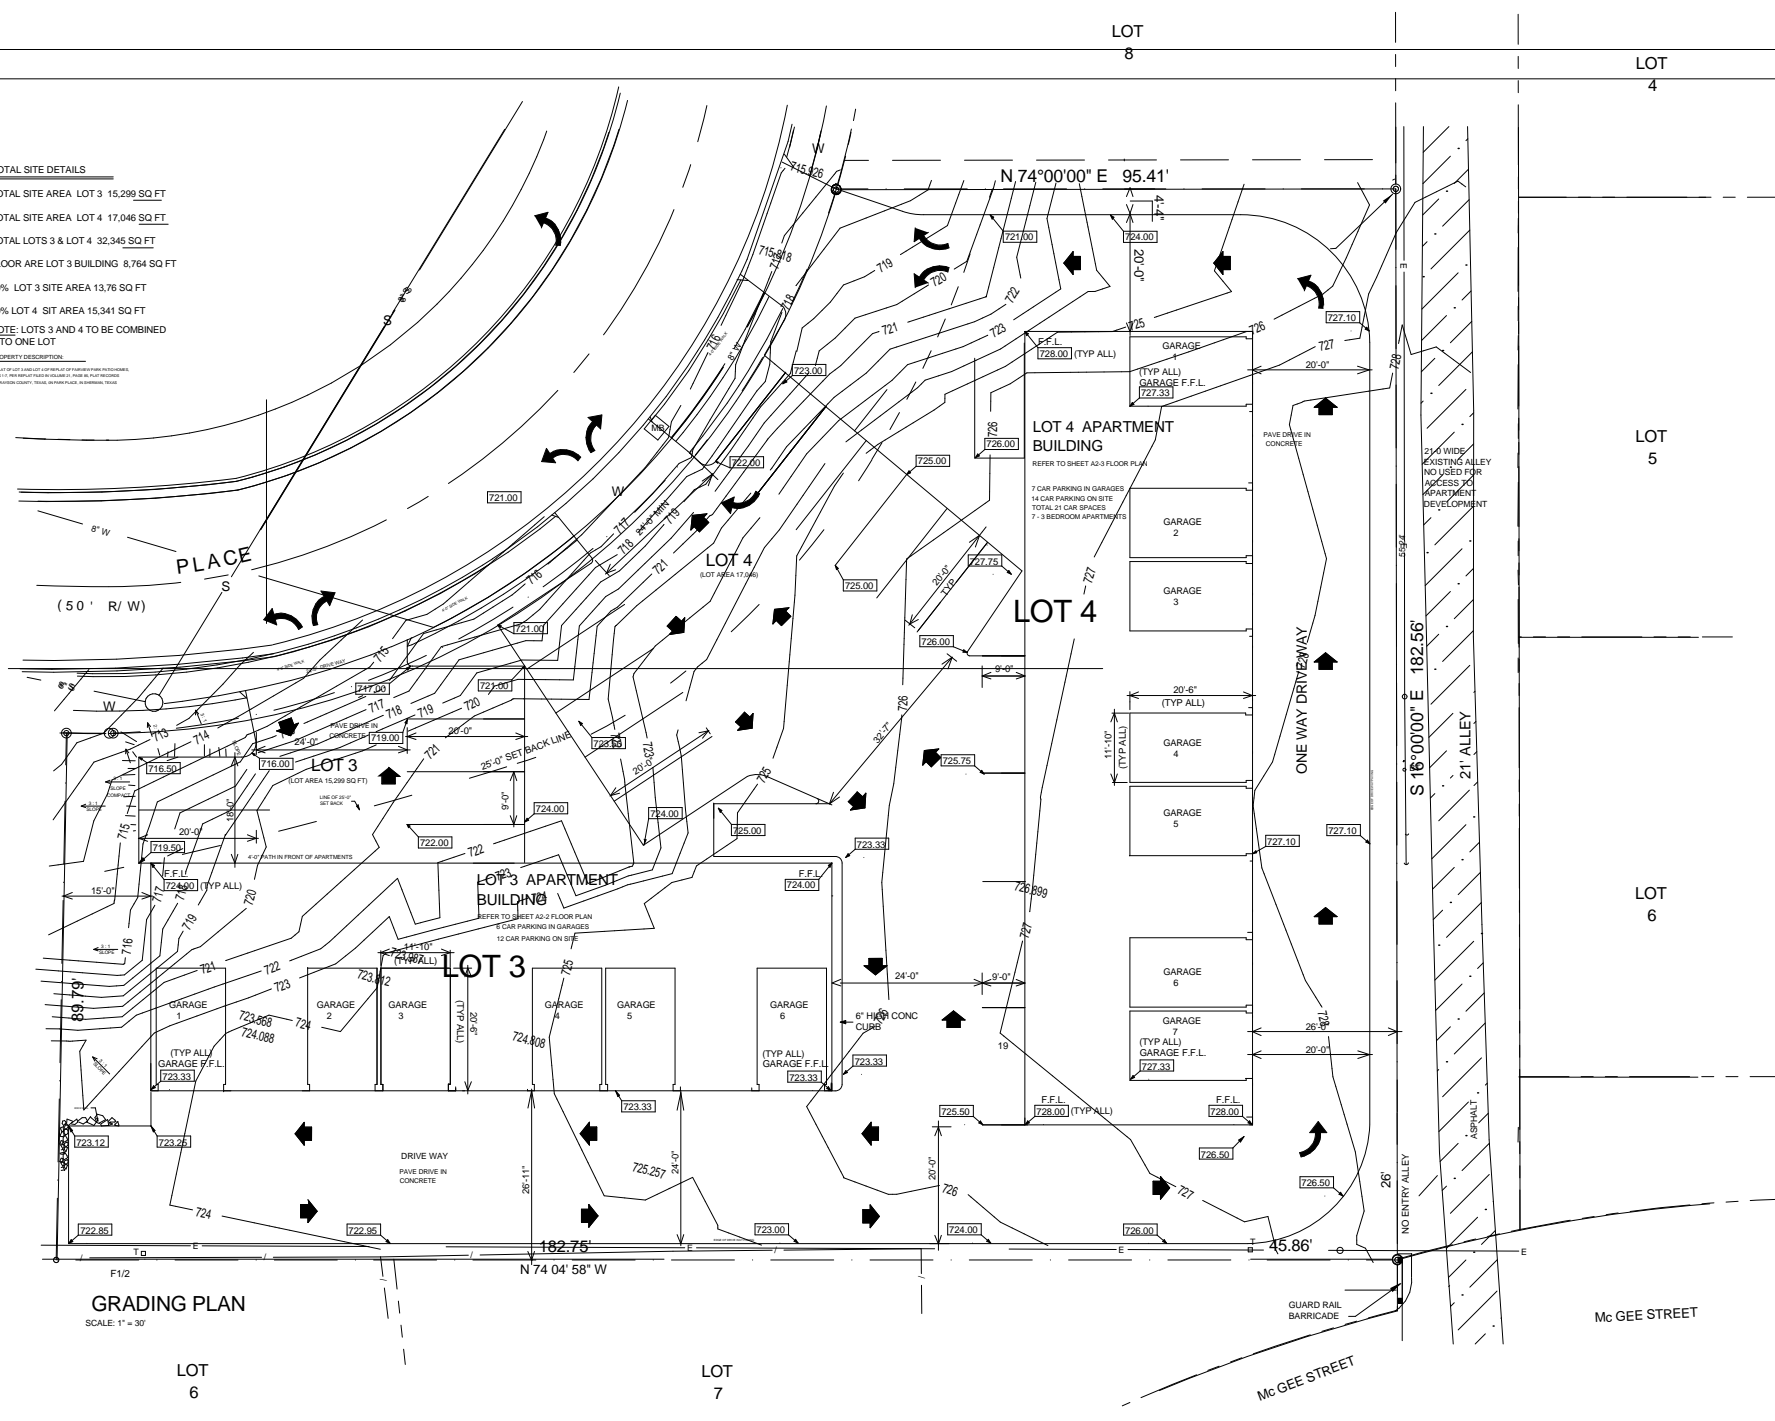

GRADING PLAN
 SCALE: 1" = 30'

LOT 6

LOT 7

LOT 8

LOT 4

LOT 5

LOT 6

Mc GEE STREET

Mc GEE STREET

D. J. Wright
 and Associates
 • LICENSED PROFESSIONAL ENGINEER
 • LICENSED PROFESSIONAL ARCHITECT
 • ARCHITECTURAL RENDERING
 2007 MICHAEL LANE
 NAVA, MISSOURI 67114
 PHONE (417) 893-9922
 WWW.DJRWRIGHT.COM

PROPOSED NEW TOWN HOUSE
 LOTS 3 AND 4

DRAWING REVISIONS

NO.	DATE	DESCRIPTION

DRAWING DESCRIPTION
 OVERALL
 SITE PLAN

ENGINEERS STAMPS

SHEET NUMBER

G1-1

JUNE 2ND 2013