


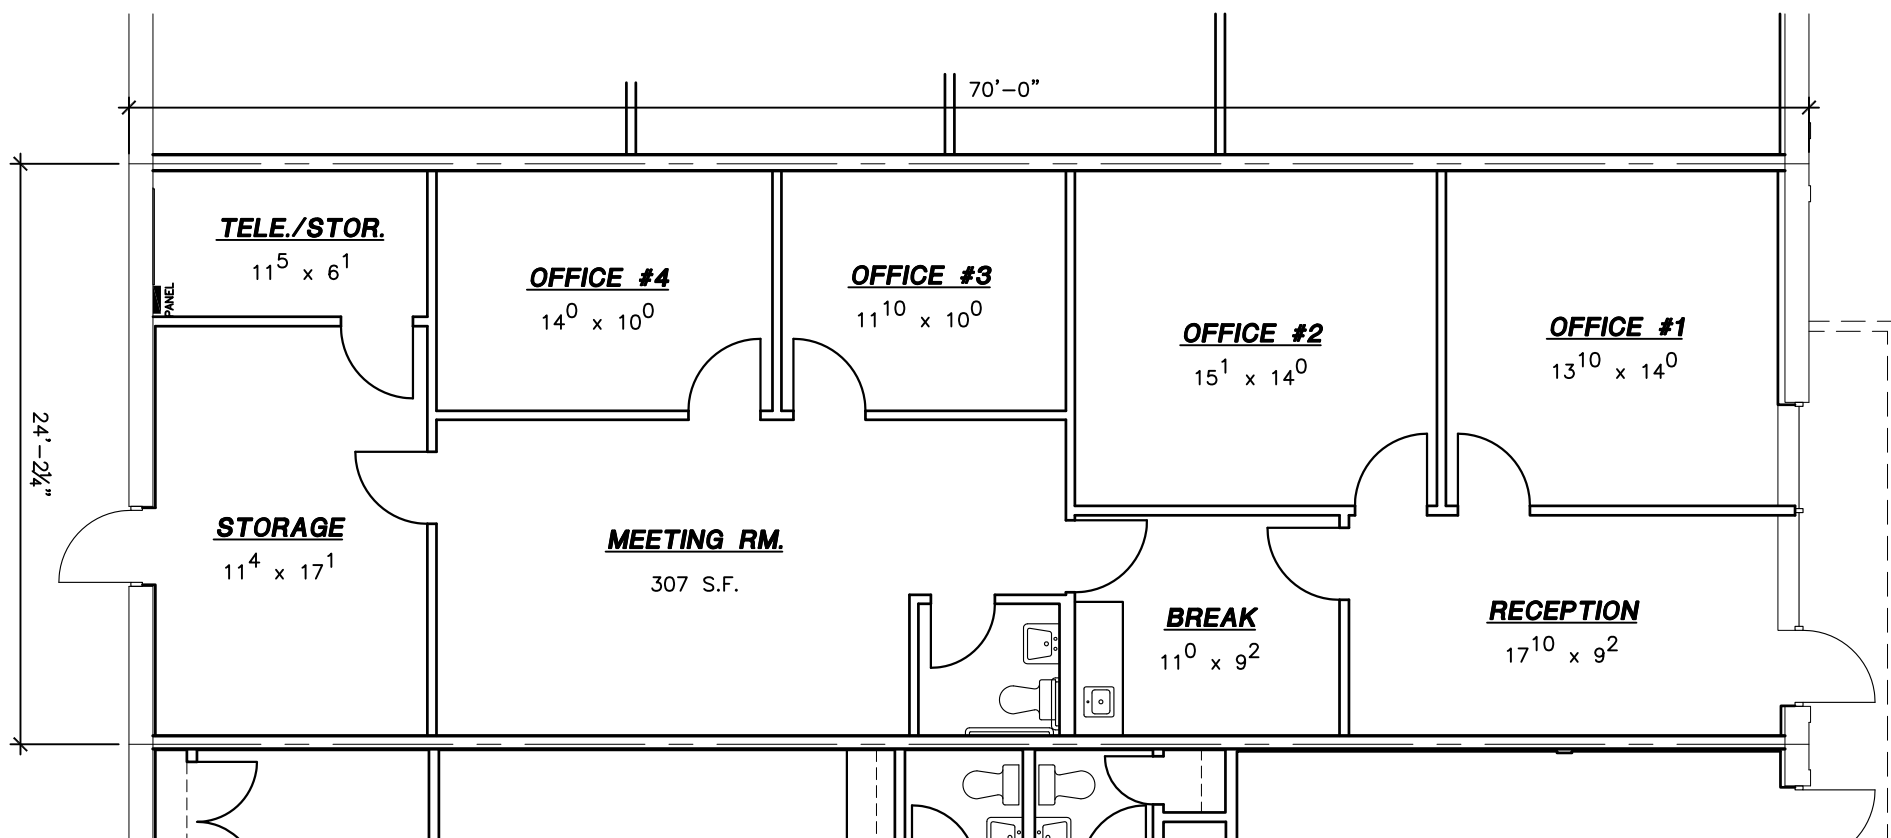

EXISTING FLOOR PLAN

SCALE: 1/8" = 1'-0"

1,696 S.F.

Wilkerson

PROPERTIES INC.

Commercial & Industrial
Development, Management & Brokerage
Phone: (806) 474-2223
Fax: (806) 474-2216
501 E. 66th Street
Lubbock, Texas 79404

SOUTHWEST CROSSING

4514 ENGLEWOOD

Lubbock, Texas 794

Date: 01/15/2018

Drawn by: JWT

Checked by:

Rev:

A2

G:\SWC\SWC-FLOR.dwg, 4514_pdf, 1/15/2018 9:27:16 AM