



ALL REVISIONS, PLANS, SPECIFICATIONS, COMPUTER FILES, FIELD DATA, NOTES AND OTHER DOCUMENTS PREPARED BY THE DESIGN PROFESSIONAL SHALL REMAIN THE PROPERTY OF THE DESIGN PROFESSIONAL. THE DESIGN PROFESSIONAL SHALL RETAIN ALL COMMON LAW, STATUTORY AND OTHER RESERVED RIGHTS, INCLUDING THE COPYRIGHT THEREIN. USE OF THESE DOCUMENTS FOR ANY PURPOSE OR PROJECT OTHER THAN THE PROJECT WHICH IS SUBJECT OF THE AGREEMENT IS UNLAWFUL.

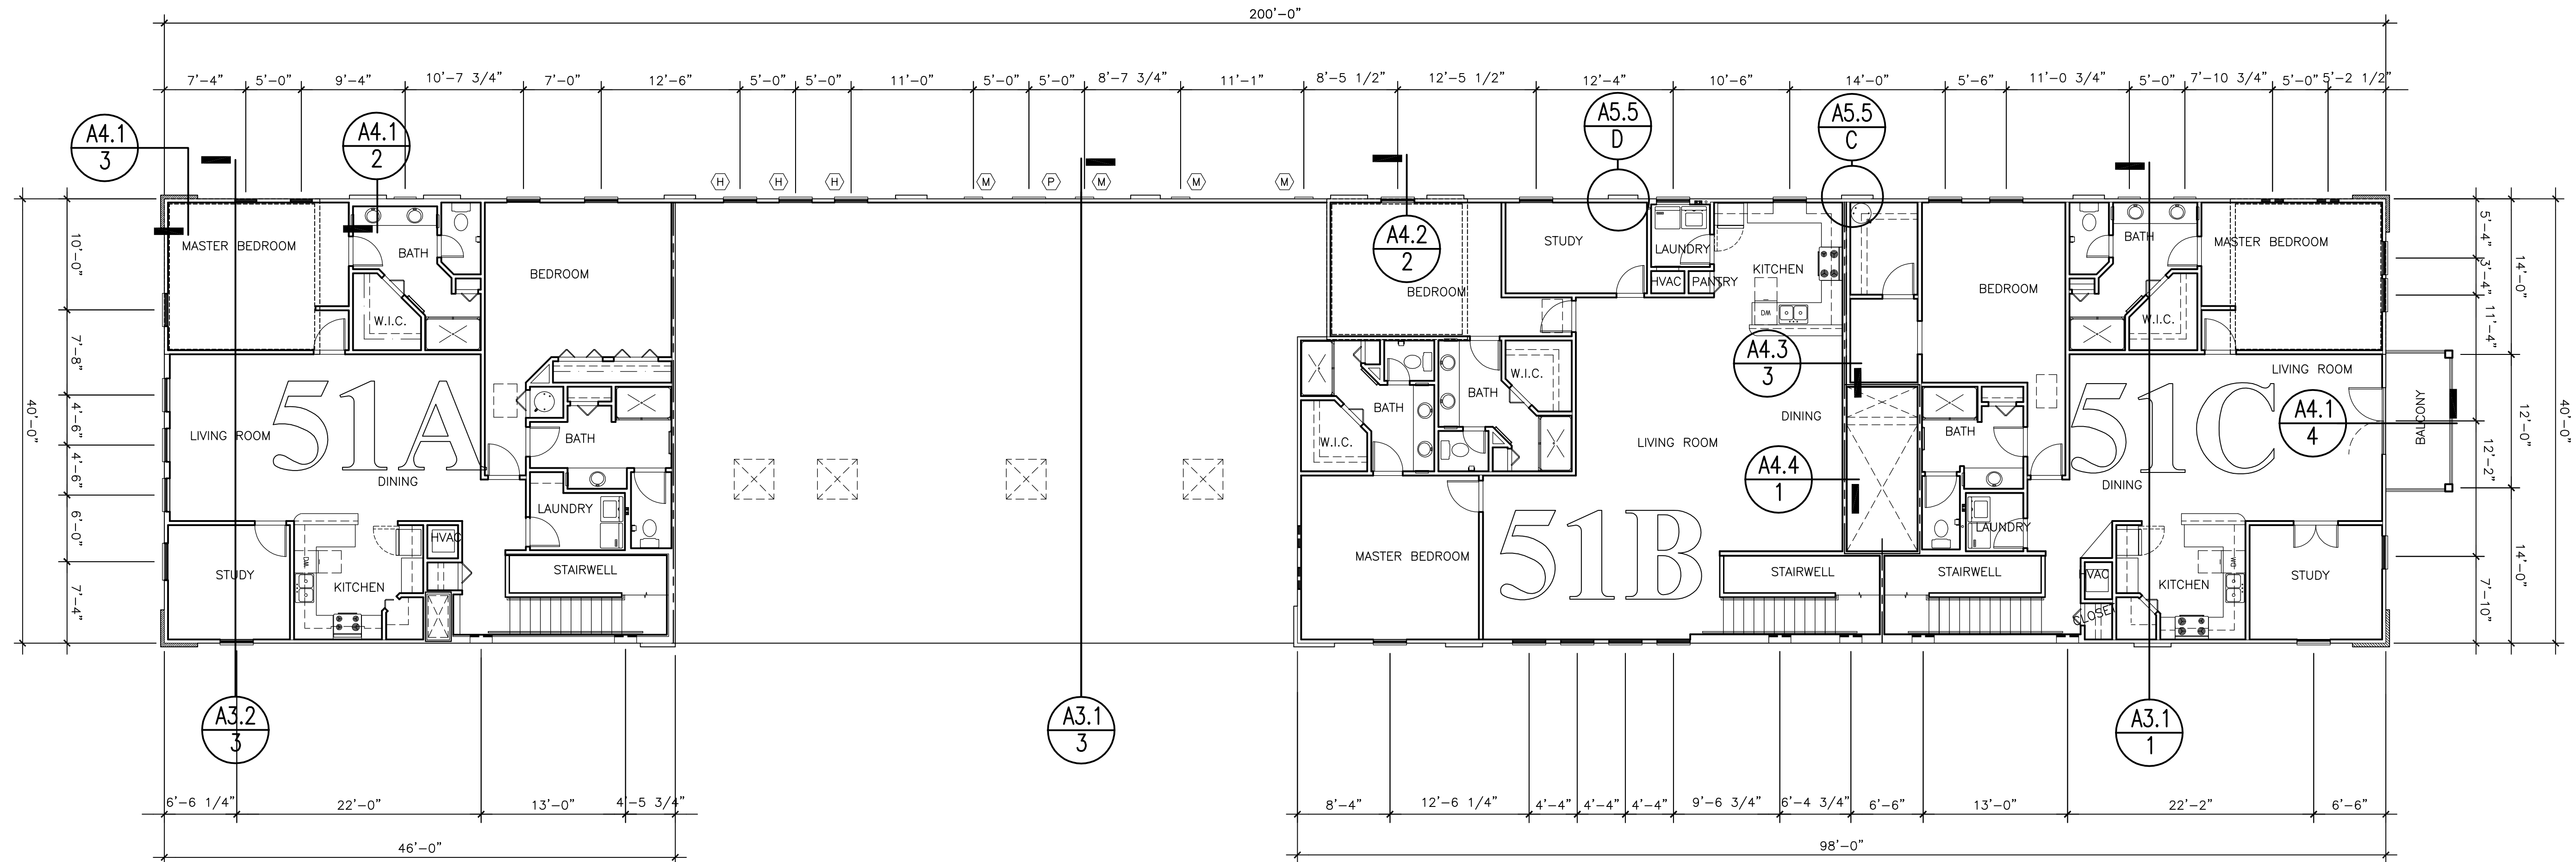

2nd FLOOR PLAN

SCALE: 1/8"=1'-0"

NOTE: ALL DIMENSIONS ARE TO FACE OF STUD, EDGE OF SLAB, OR CENTERLINE OF DOOR OR WINDOW

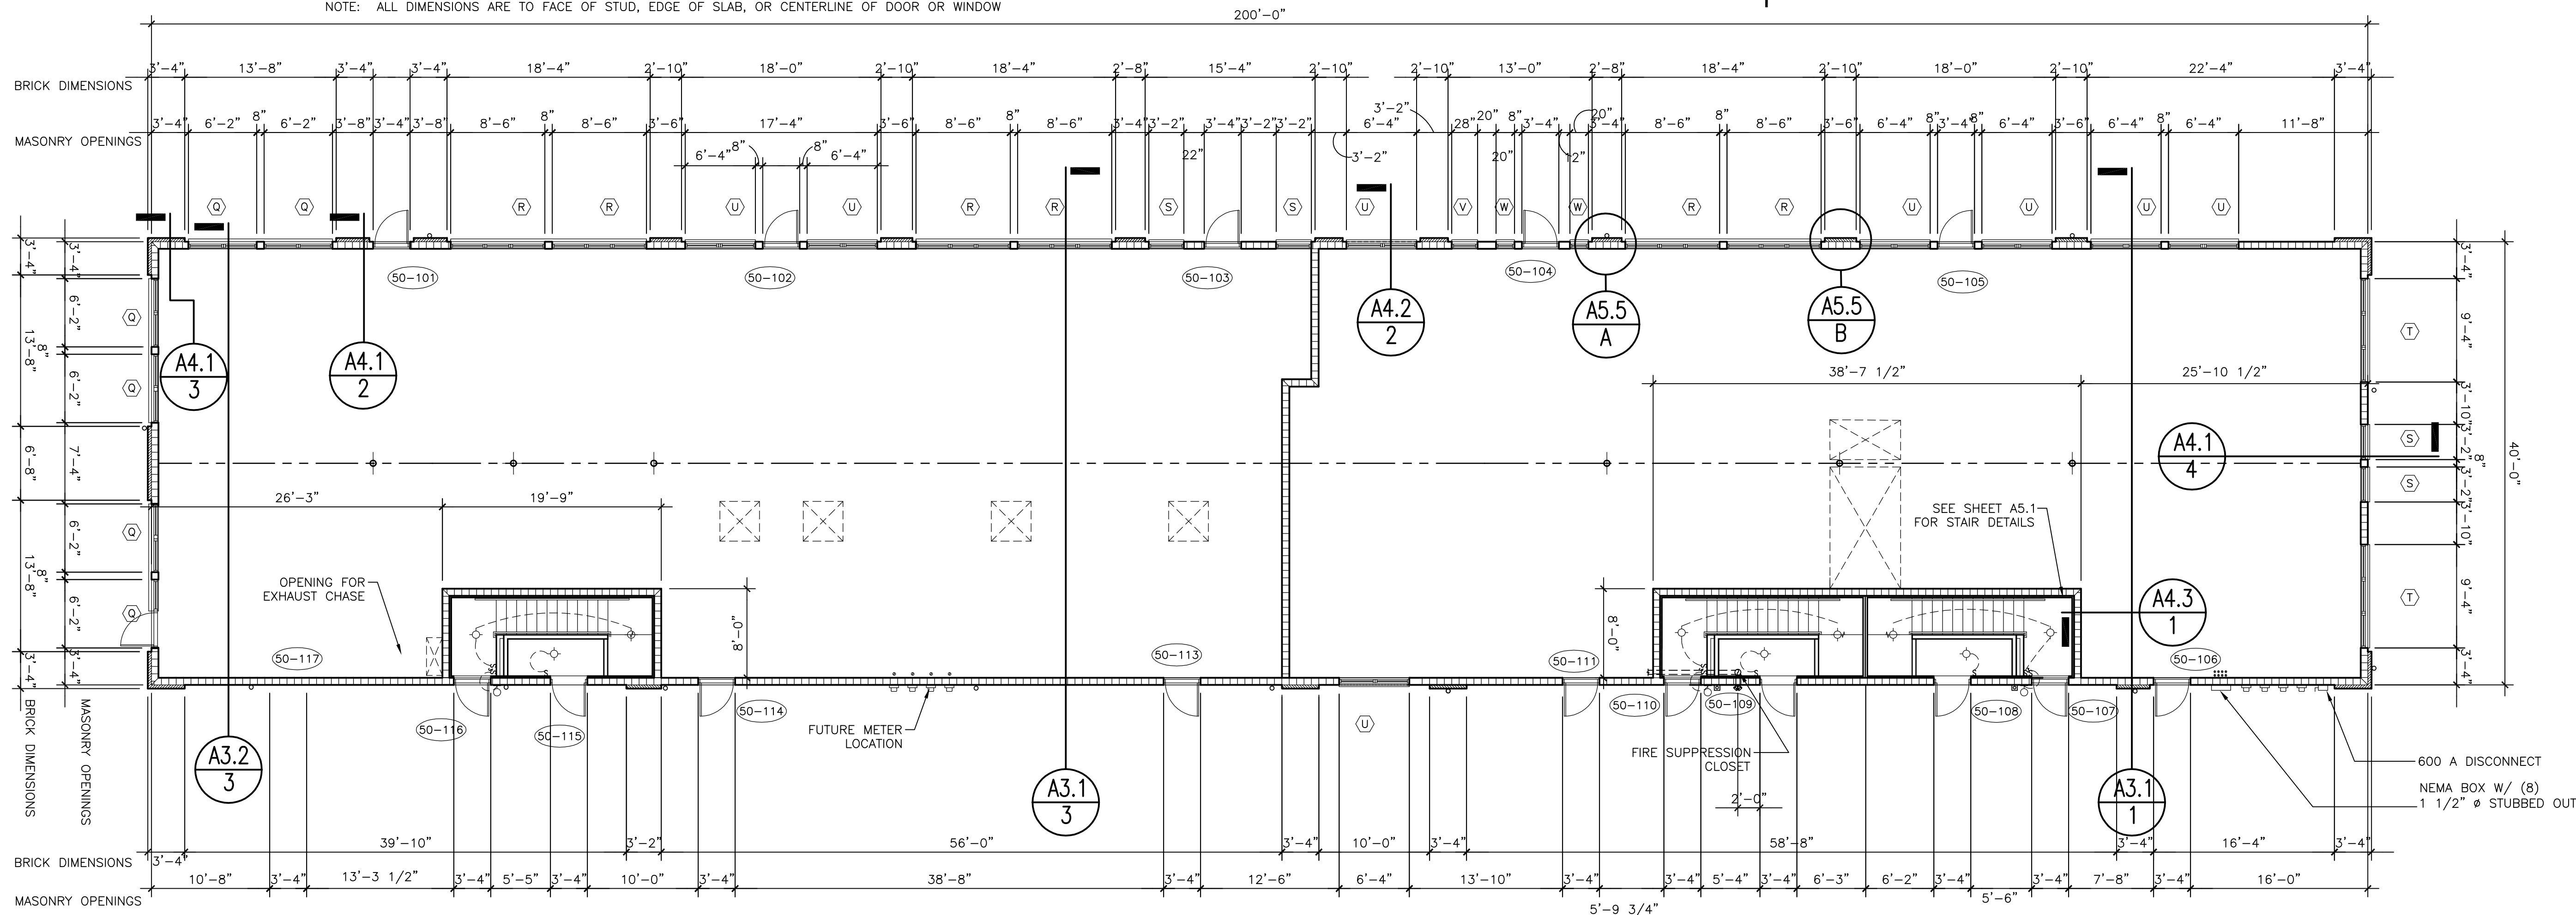


1st FLOOR PLAN

SCALE: 1/8"=1'-0"

NOTE: ALL DIMENSIONS ARE TO FACE OF STUD, EDGE OF SLAB, OR CENTERLINE OF DOOR OR WINDOW

SKINNER VIGNOLA
ARCHITECTS & PLANNERS

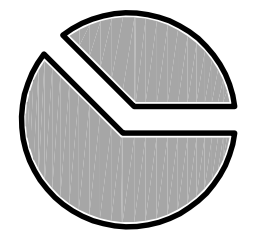

1628 N. W. 6th Street
Gainesville, Florida 32609
FAX (352) 377-5378

PROPOSED DEVELOPMENT
AT

TOWER ROAD & S.W. 24TH AVE.
GAINESVILLE, FL SVM #01416

Howard J. McLean
License #A00014123

DATE: 02/28/08

DRAWN BY: D.O.M.

CHECKED BY: H.J.M.

REVISIONS:

△	
△	
△	
△	
△	

Bldg 51
Floor Plans

SHEET

A1.3.1

OF