


RITTER CIVIL, LLC RESERVES THE EXCLUSIVE COPYRIGHT AND PROPERTY RIGHTS TO THIS DRAWING WHICH MAY NOT BE REPRODUCED IN ANY FORM OR MANNER, NOR CAN IT BE ASSIGNED TO ANY PARTY WITHOUT RITTER CIVIL, LLC'S WRITTEN CONSENT.

25-23-29-0000-00-015  
Florida  
Transportation  
Land Boulevard  
FL 32720  
20090002668



SITE LOCATION MAP

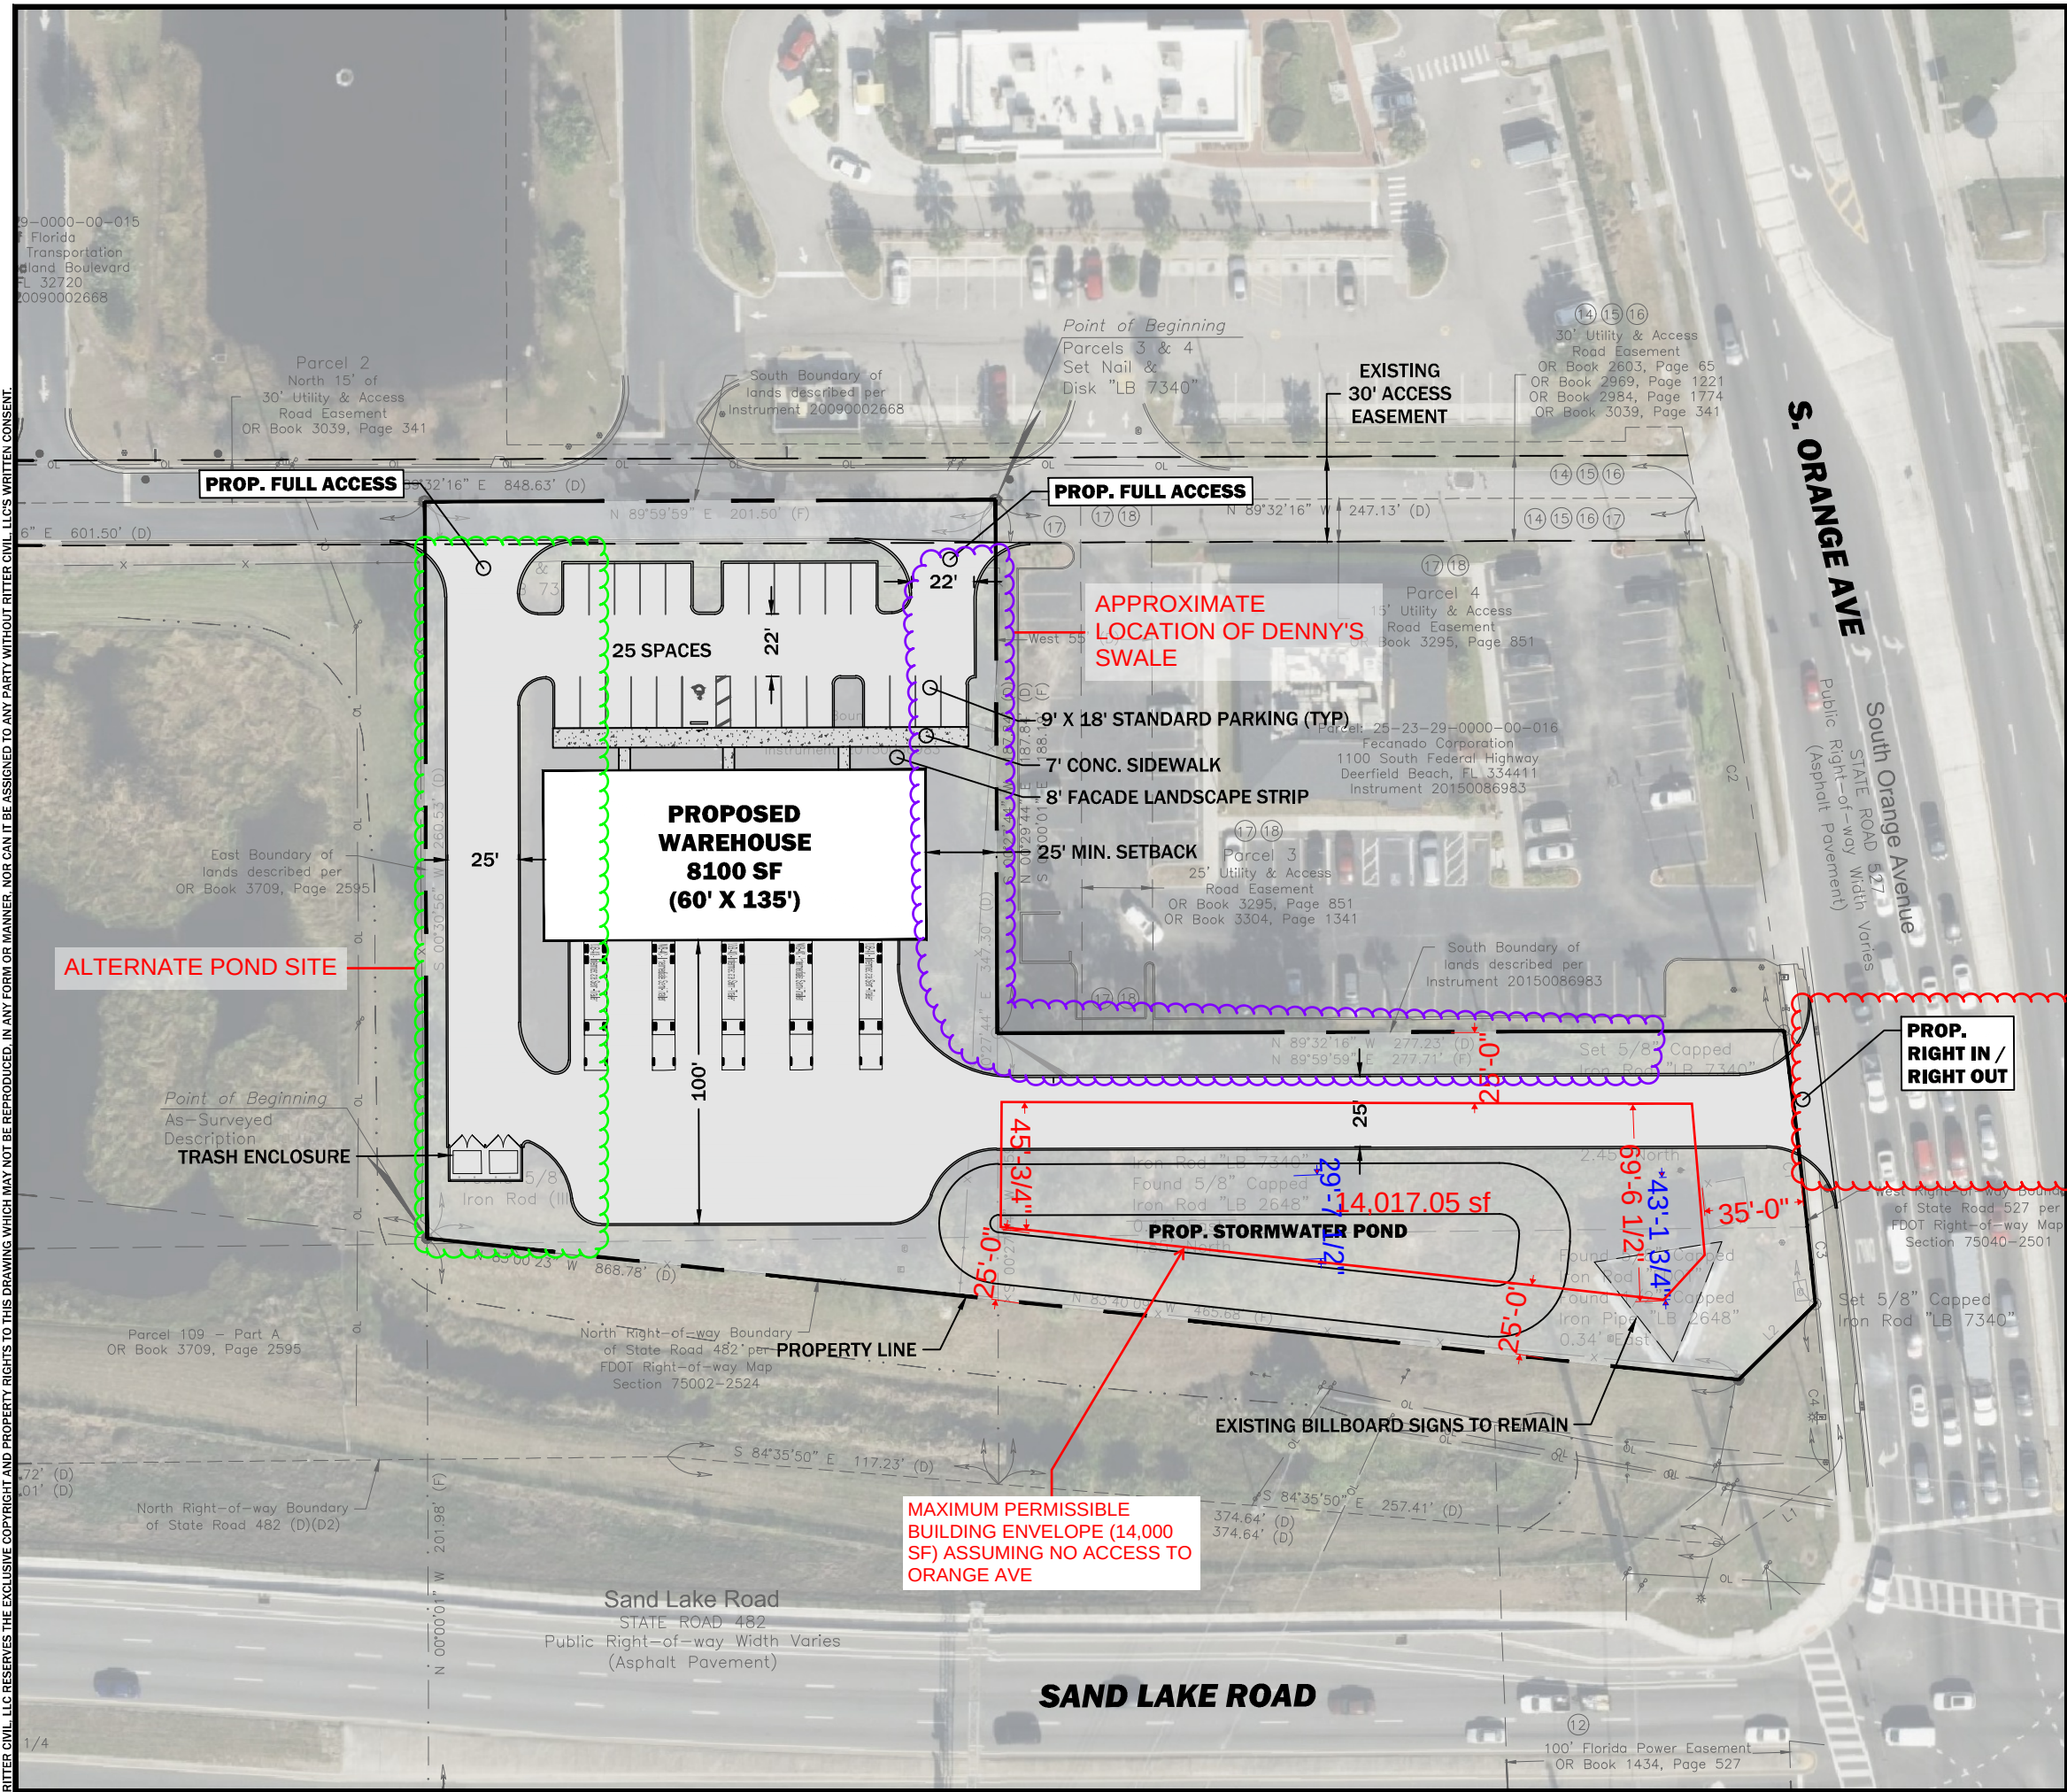

SITE DATA:


|                       |          |
|-----------------------|----------|
| ORANGE COUNTY ZONING: | I-1/I-5  |
| TOTAL SITE AREA:      | ±1.96 AC |
| TOTAL BUILDING AREA:  | 8,100 SF |
| MAX BUILDING HEIGHT:  | 50'      |

SETBACKS

|        |     |
|--------|-----|
| FRONT: | 35' |
| SIDE:  | 25' |
| REAR:  | 25' |

PARKING SUMMARY:

|                                         |           |
|-----------------------------------------|-----------|
| PARKING REQUIRED:                       | 16 SPACES |
| WAREHOUSE (FLEX)<br>(2 SP/ 1000 SF GFA) |           |
| PARKING PROVIDED:                       |           |
| 9' X 18' STANDARD PARKING:              | 24 SPACES |
| 12' X 18' ACCESSIBLE PARKING:           | 1 SPACES  |
| TOTAL PROVIDED:                         | 25 SPACES |

 

SCALE: 1" = 60'

THIS WORK PRODUCT IS CONCEPTUAL IN NATURE. ANY  
DEPICTED BUILDING SETBACKS, LANDSCAPE BUFFERS, AND  
OTHER SITE PLAN ELEMENTS ARE BASED UPON A CURSORY  
REVIEW OF APPLICABLE LAND DEVELOPMENT CODE AND  
SUBJECT TO CHANGE WITH FINAL ENGINEERING DESIGN.

PREPARED BY:  
**RITTER CIVIL**  
ENGINEERING - PLANNING  
460 PINEY CROFT LANE, MAITLAND, FL 32751  
407-436-7276 ■ WWW.RITTERCIVIL.COM

PREPARED FOR:  
**TANTRALITY,  
SAND LAKE  
LLC**

**ORANGE AND  
SAND LAKE**  
CONCEPT PLAN 1

2026-04-28 - FOR CLIENT REVIEW

|             |       |  |  |  |
|-------------|-------|--|--|--|
| ISSUE DATE: |       |  |  |  |
| REVISION:   |       |  |  |  |
| REVISION:   |       |  |  |  |
| REVISION:   |       |  |  |  |
| REVISION:   |       |  |  |  |
| DRAFTED:    | GPR   |  |  |  |
| DESIGNED:   | GPR   |  |  |  |
| REVIEWED:   | GRR   |  |  |  |
| PROJECT #:  | 26006 |  |  |  |

SHEET:  
**1 OF 1**