


V:\AutoCAD\Floor Plans\110 Jefferson Blvd\Unit E - BoghAV\Jefferson\110-3-3-09.dwg, UNIT E--6-22-09--empty, 6/22/2009 3:09:27 PM, gmoirison, Adobe PDF, Tabloid, 1:1

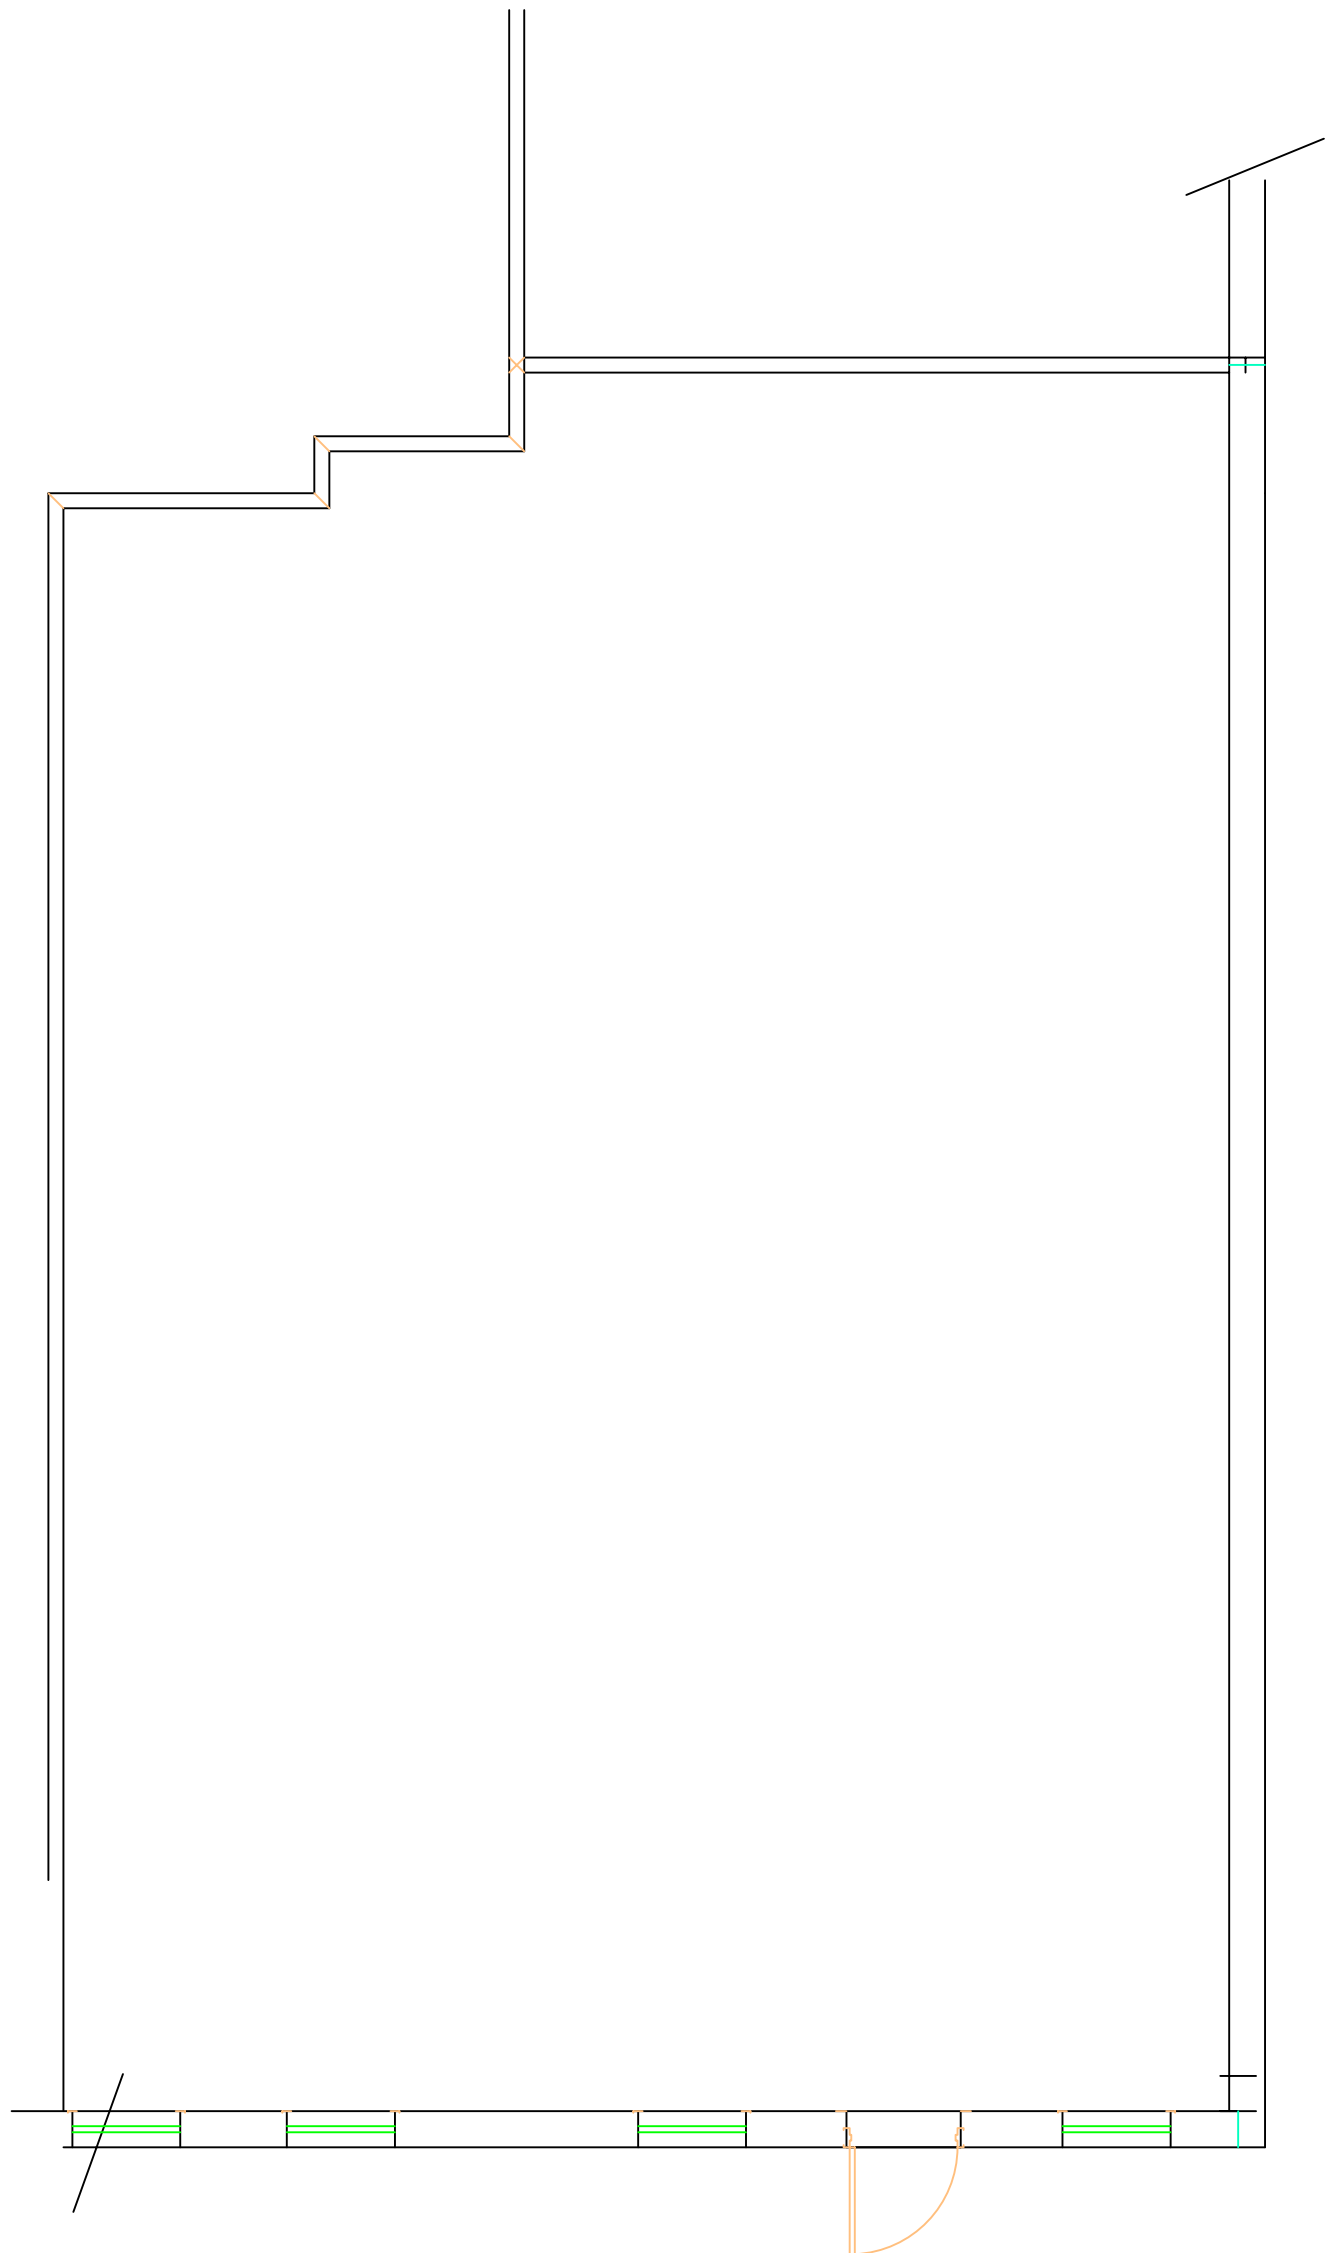

110 JEFFERSON BLVD.
UNIT E [2]

ENTRANCE



ONE REALTY WAY - EAST PROVIDENCE, RHODE ISLAND
PH: 401.438.1000 FAX: 401.434.8692

OUTLINE FLOOR PLAN FOR:
110 JEFFERSON BLVD. UNIT E [2]
1600± SF
WARWICK, RI

SCALE: NTS
DATE: 6-22-2009
DRAWN BY: G. M.