

**DEMOLITION KEYNOTES**

KEY	DESCRIPTION
D1	REMOVE EXISTING DOOR
D2	REMOVE EXISTING WINDOW
D3	REMOVE EXISTING WALL

**RUSSELL AND DAWSON INC.**  
 ARCHITECTURE & ENGINEERING  
 1111 Main Street, East Hartford, CT 06108  
 TEL: (860) 236-1100 FAX: (860) 236-2272 E-MAIL: info@rdawson.com

THIS DOCUMENT, THE IDEAS, CONCEPTS, AND DESIGN THEREIN, ARE THE PROPERTY OF RUSSELL AND DAWSON INC. AND ARE NOT TO BE REPRODUCED, COPIED, OR TRANSMITTED IN ANY FORM OR BY ANY MEANS, WITHOUT THE WRITTEN PERMISSION OF RUSSELL AND DAWSON INC. THE USER SHALL BE SOLELY RESPONSIBLE FOR ANY DAMAGE TO PERSONS OR PROPERTY CAUSED BY ANY USE OF THIS DOCUMENT. © 2025 by Russell and Dawson, Inc.

NO.	REVISIONS DESCRIPTION	DATE	BY


STAMP:

NOT FOR CONSTRUCTION  
 NOT FOR BID  
 ISSUED FOR 30% CLIENT REVIEW  
 04/08/2025

PROJECT: SHELL BUILDING  
 1943 BERLIN TPKE, BERLIN, CT

FILE NO: 25035  
 SCALE: AS NOTED  
 DATE: MM/DD/YYYY  
 DRAWN BY: RMB  
 CHECKED BY: SEC

SHEET TITLE: FIRST FLOOR PLAN - DEMOLITION  
 SHEET NUMBER: D-101

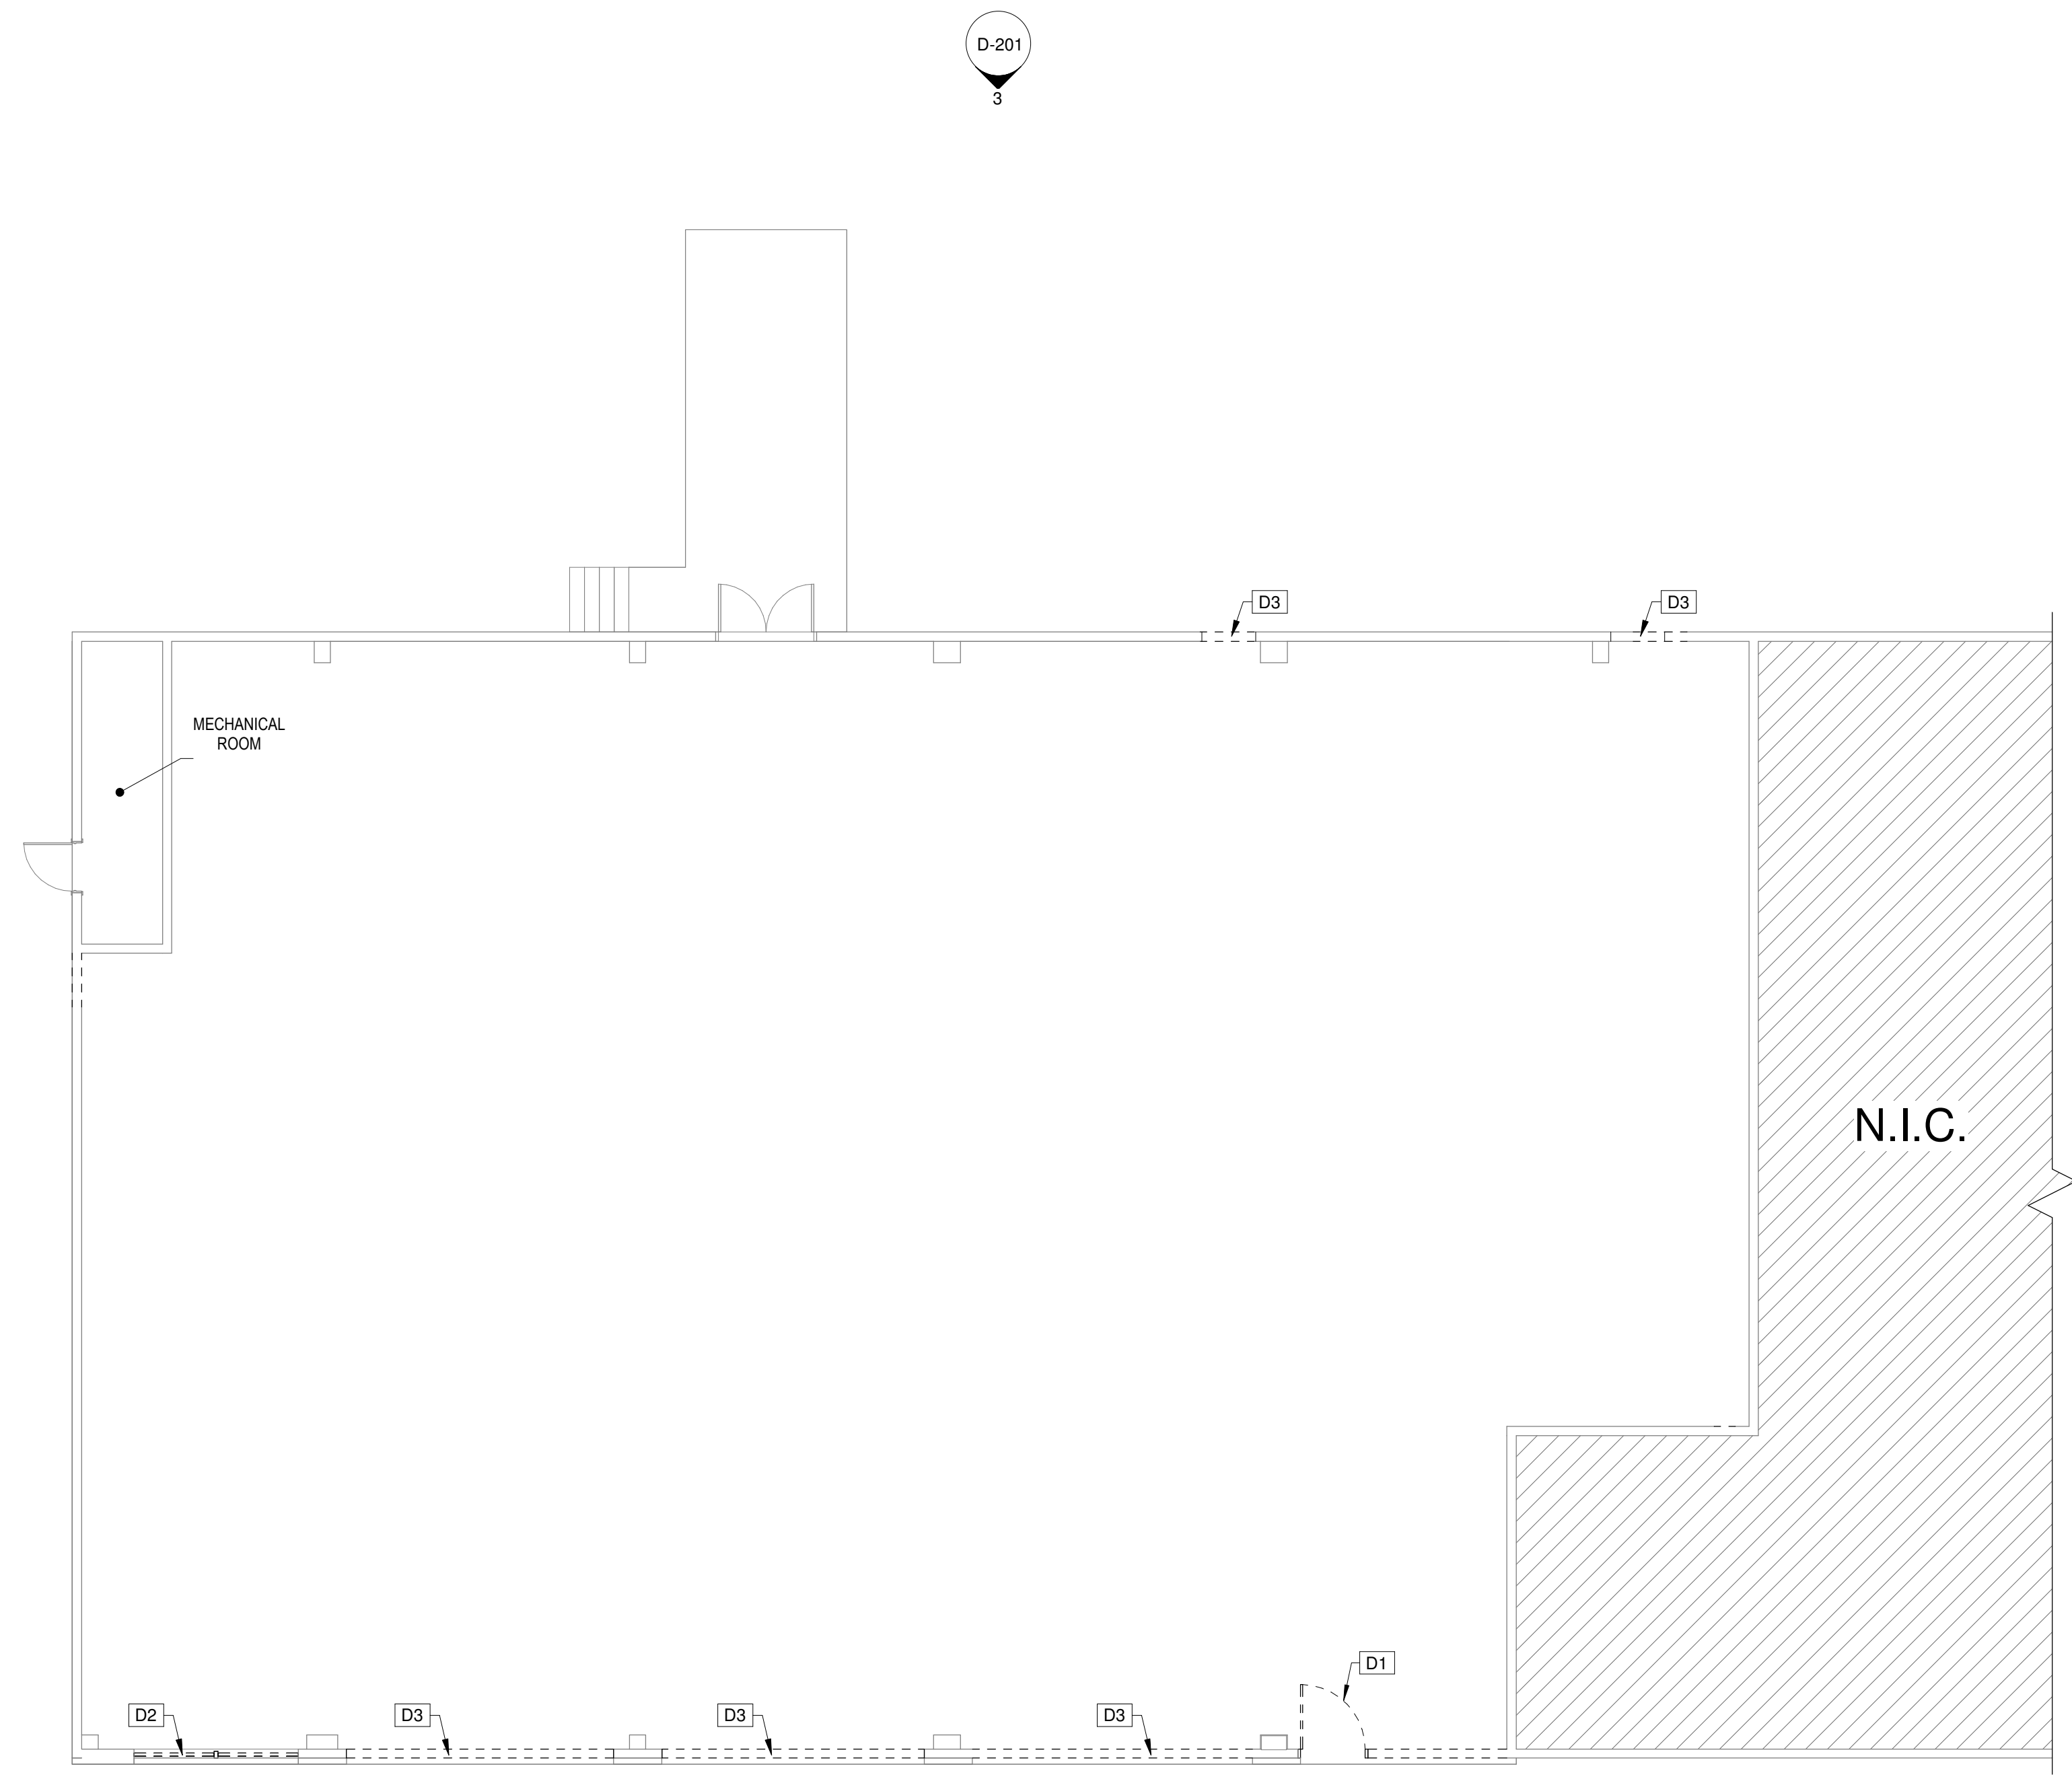

**1** FIRST FLOOR PLAN - DEMOLITION  
 D-101 1/8" = 1'-0"