


| DATE | SUBMITTED FOR |
|------|---------------|
|      |               |
|      |               |
| DATE | ISSUED FOR    |
|      |               |
|      |               |
|      |               |

**PORTE DE L'EAU PLAZA**  
2008 45TH AVENUE,  
HIGHLAND, IN 46322  
1,200± S.F.

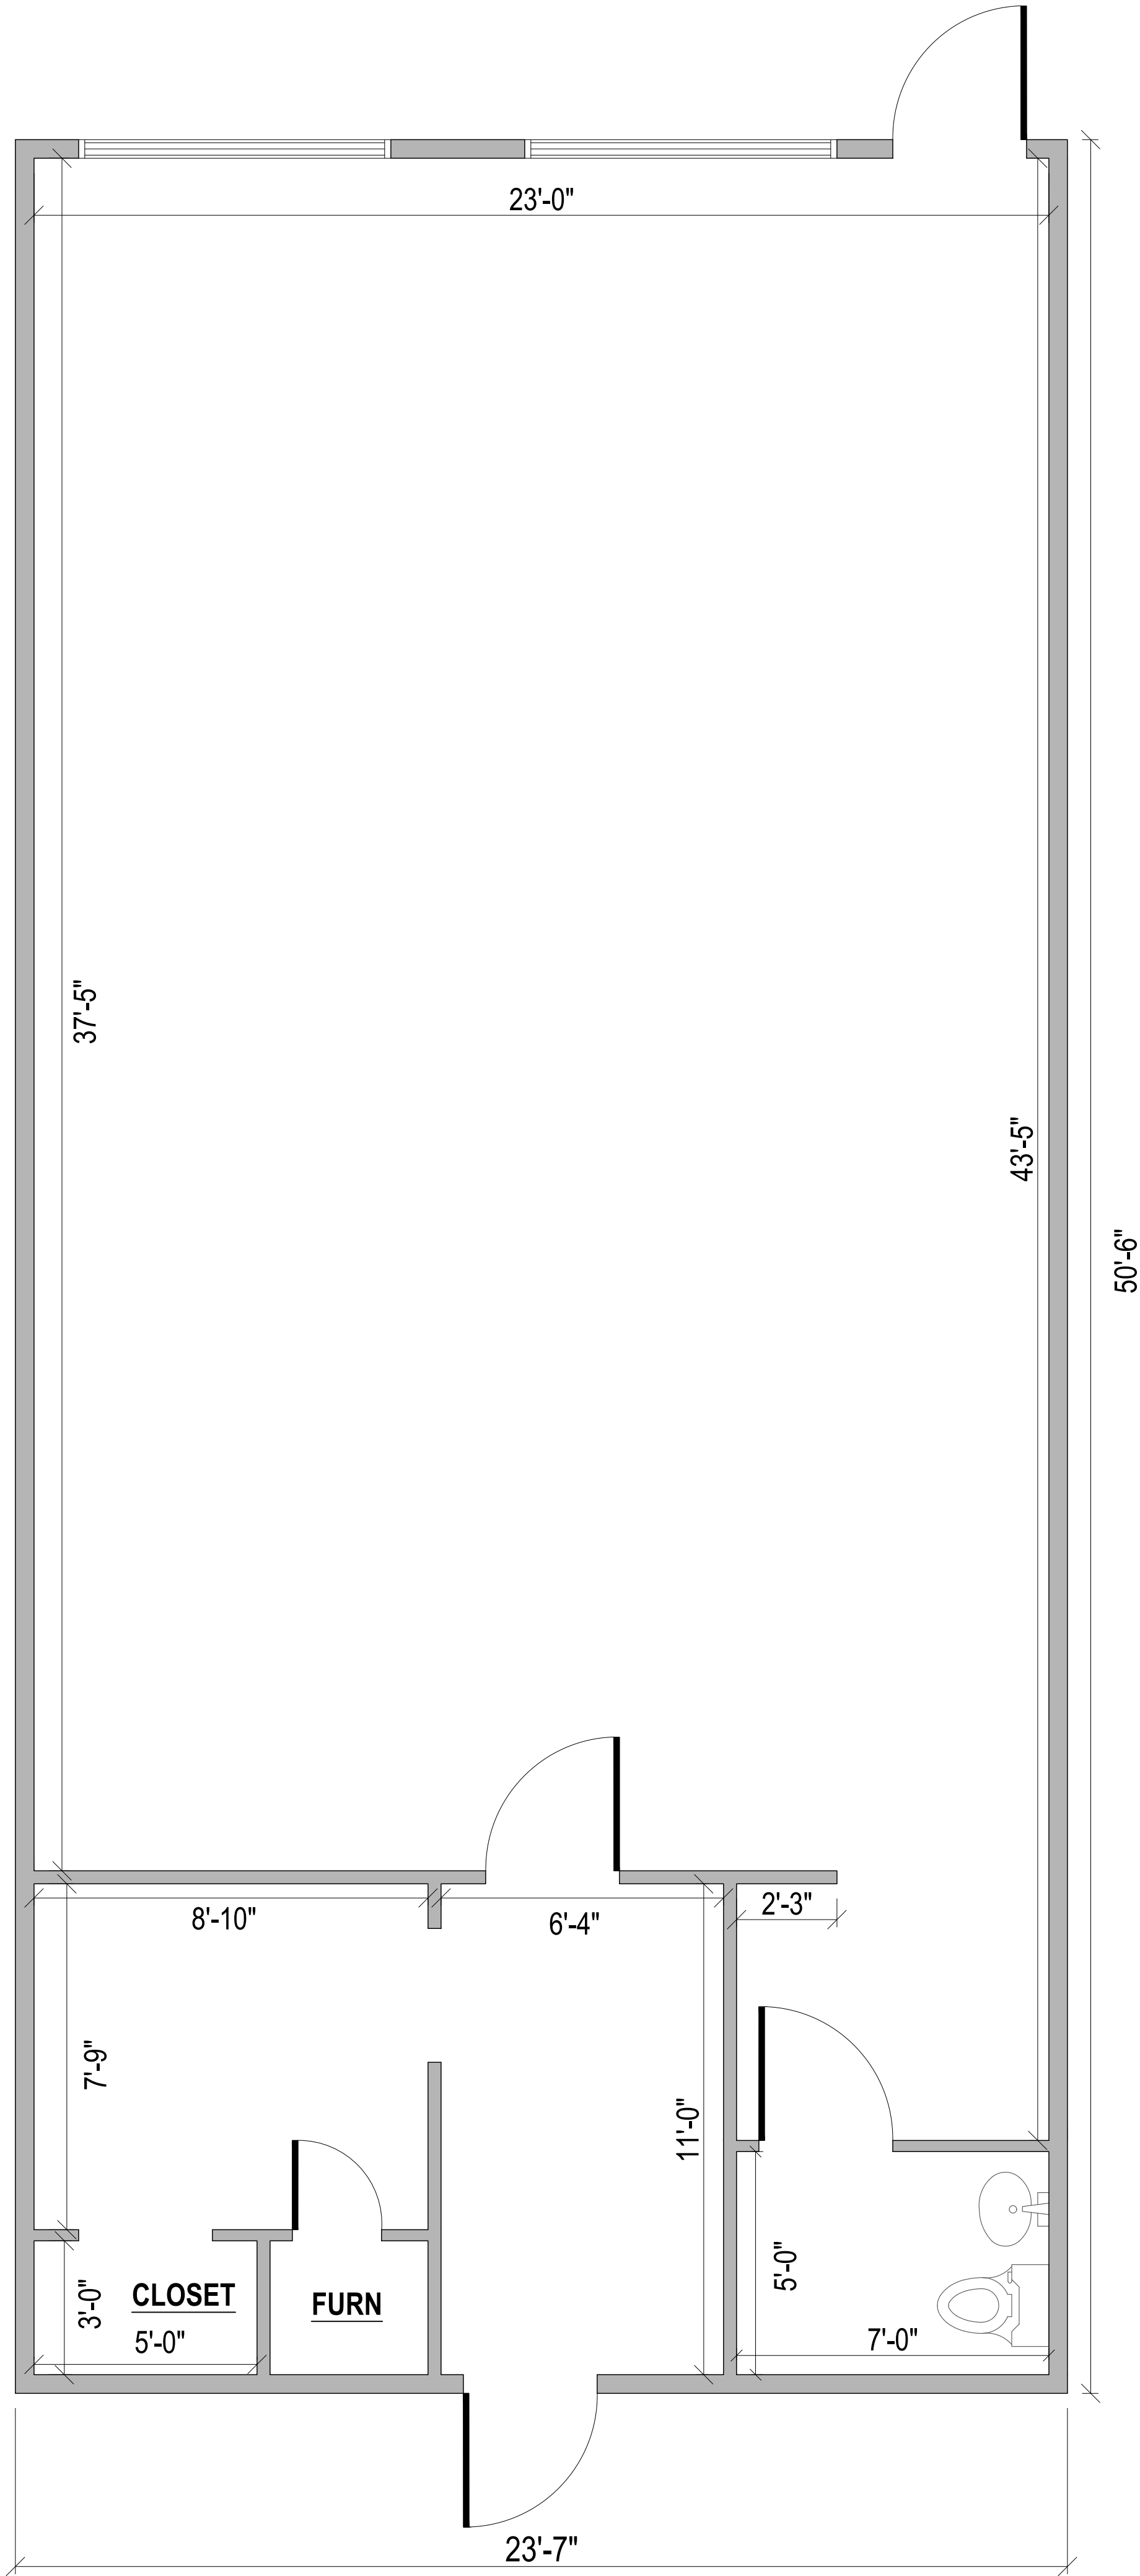

PROJECT  
**FLOOR PLAN**  
SCALE : 3/8" = 1'-0"

DATE :  
PROJECT NUMBER :  
DRAWN BY :  
CHECKED BY :  
PERMIT SET  
SHEET :  
**A-1.1**  
FILE NAME :