

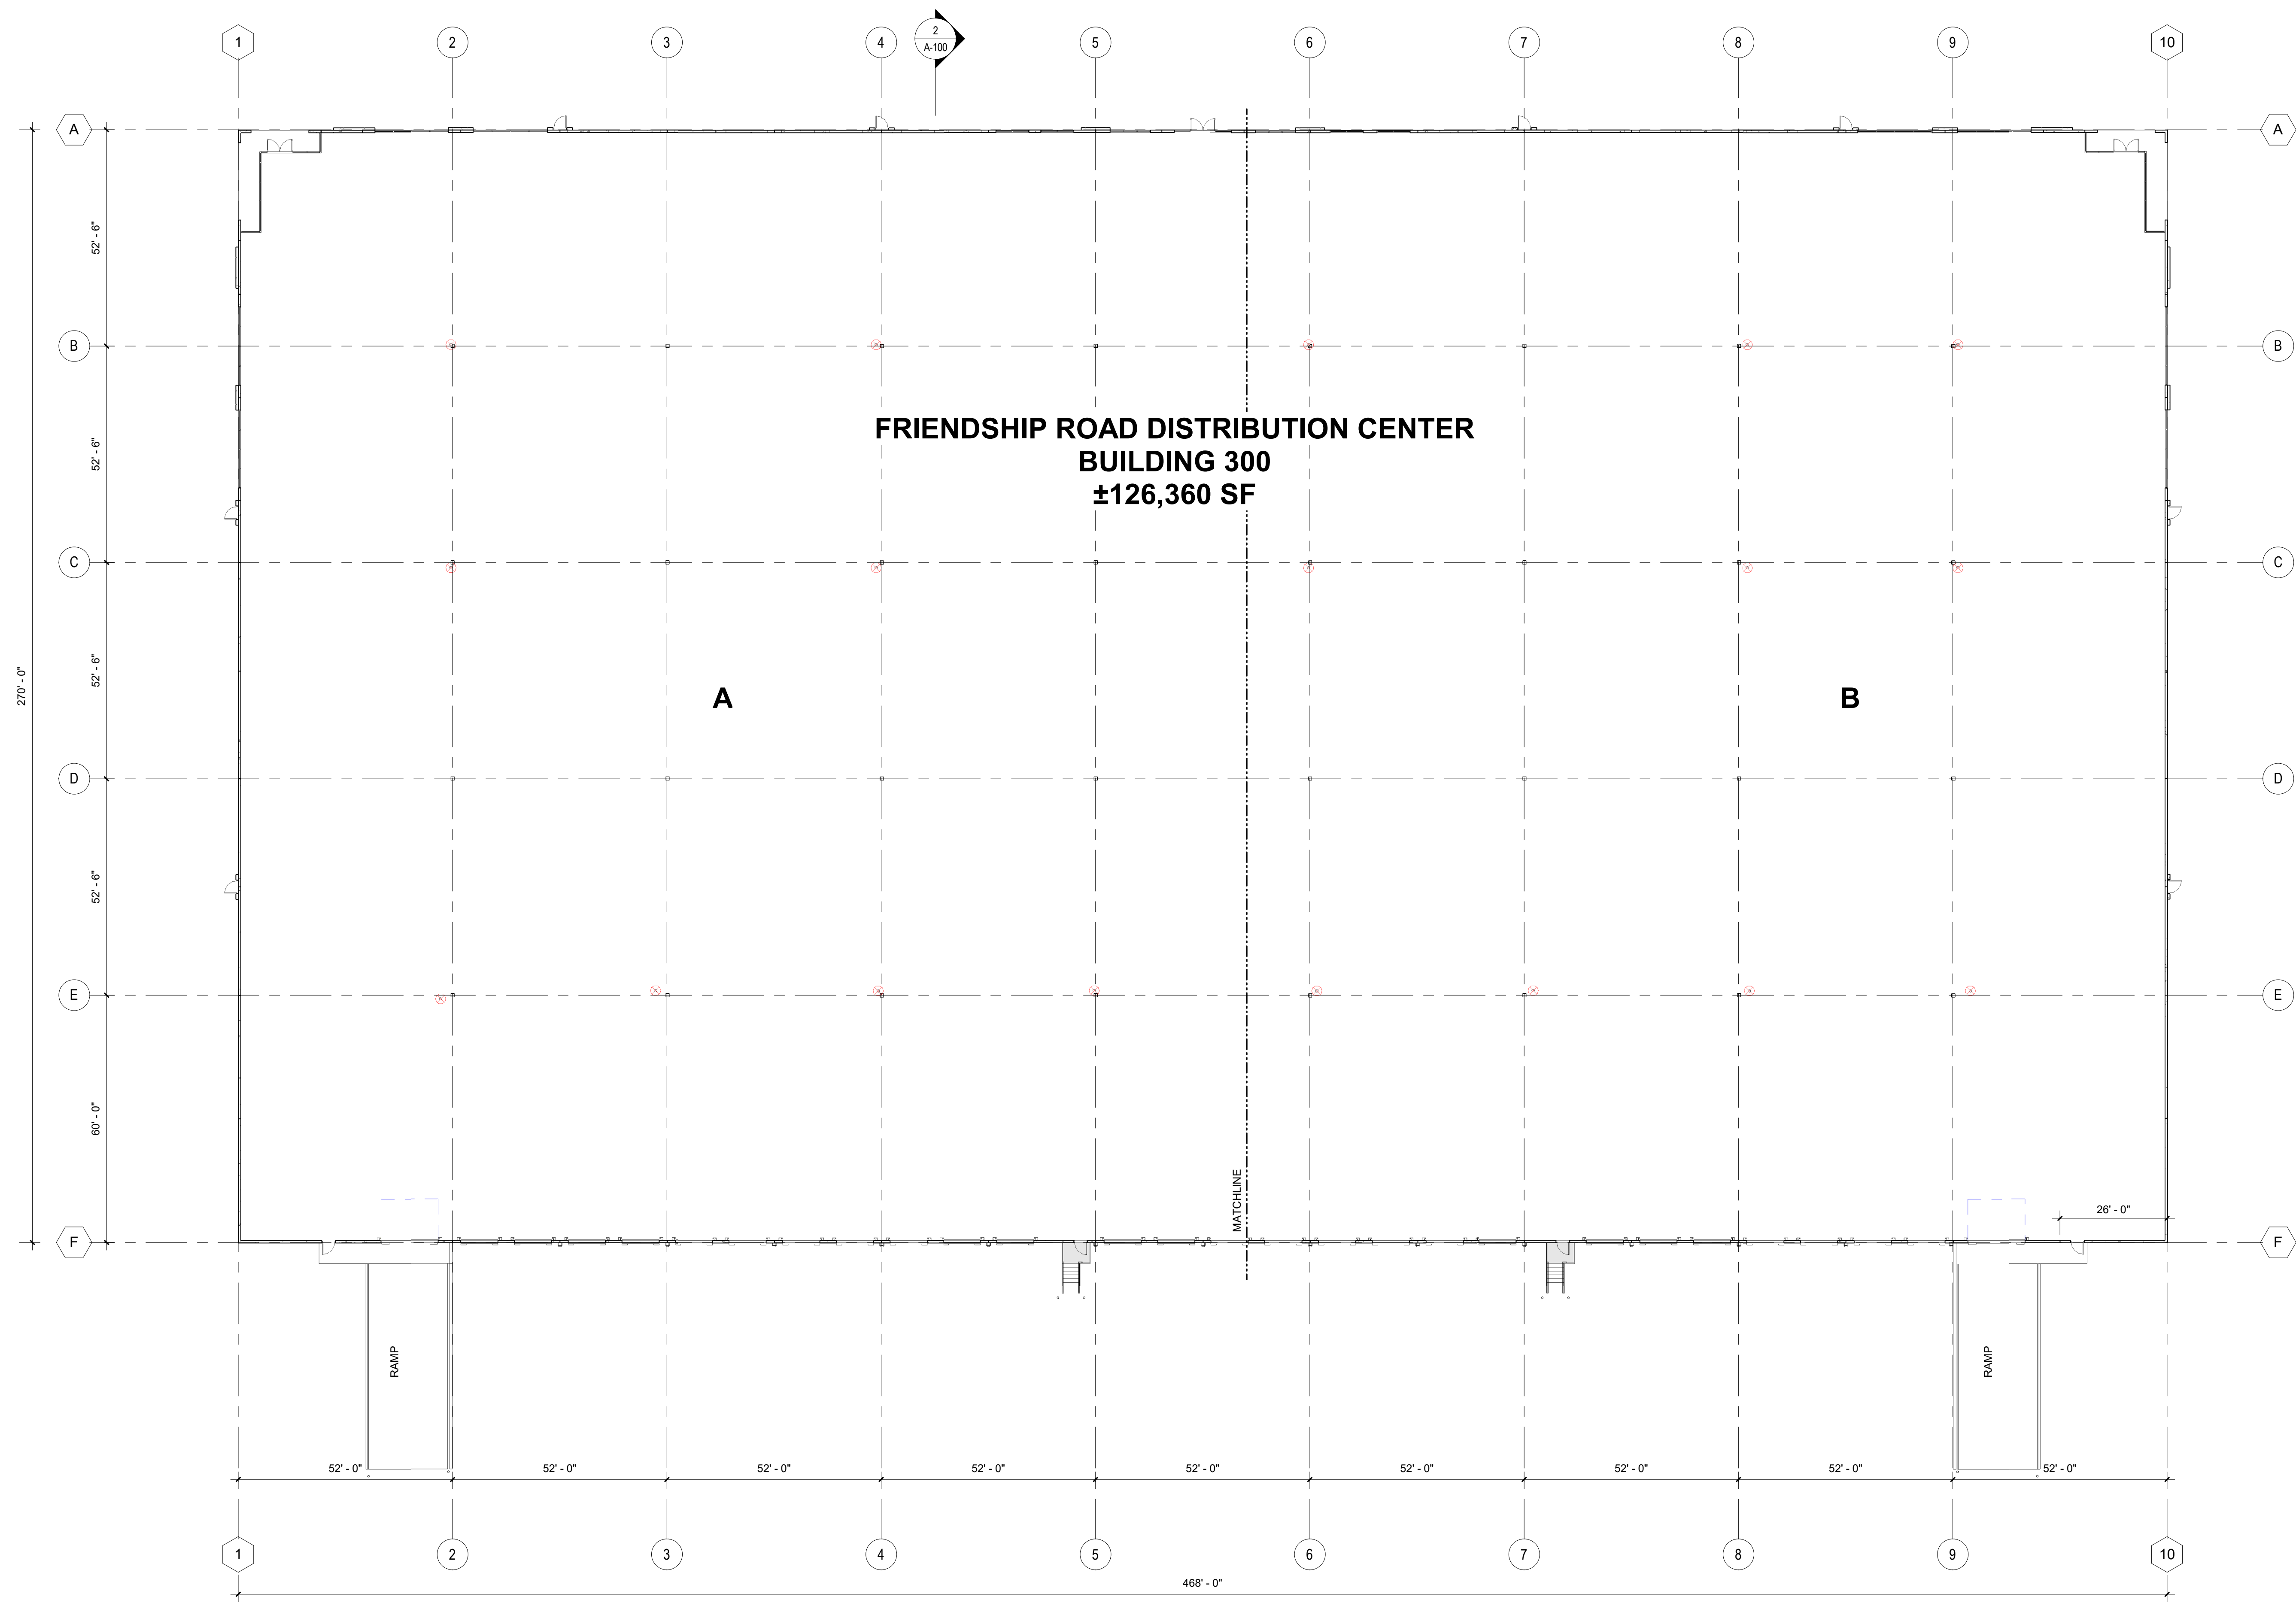


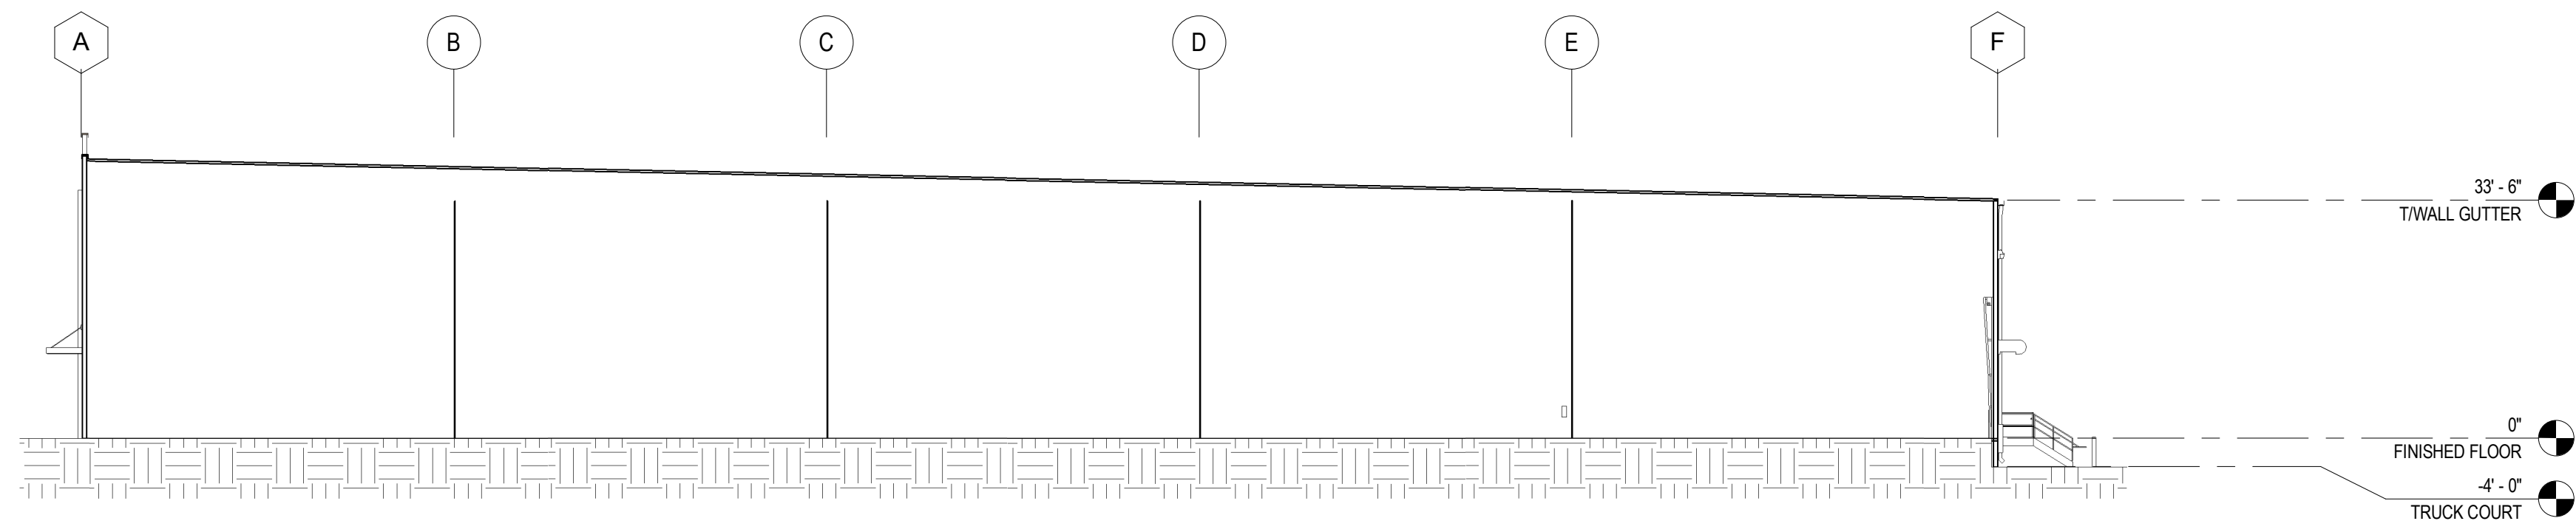

1 FLOOR PLAN
A-100/ 1" = 20'-0"

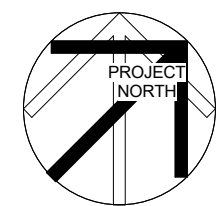

2 BUILDING SECTION
A-100/ 1" = 20'-0"

CLEAR HEIGHT LEGEND		
COLUMN LINE	B/ JOIST (TYP.)	B/ GIRDER(TYP.)
"COLUMN LINE A"	XX' - X"	N/A
"COLUMN LINE B"	XX' - X"	XX' - X"
"COLUMN LINE C"	XX' - X"	XX' - X"
"COLUMN LINE D"	XX' - X"	XX' - X"
"COLUMN LINE E"	XX' - X"	XX' - X"
"COLUMN LINE F"	XX' - X"	N/A

KEY PLAN

A-101 A-102



RANDALL
PAULSON
architects

Roswell Mill
85-A Mill Street, Suite 200
Roswell, Georgia 30075
1.770.850.7558 1.770.850.7559
e-mail: architects@randallpaulson.com

architecture/interiors

These plans and specifications are the property of Randall Paulson Architects. Incorporated. These documents may not be copied, reproduced, used or implemented in any way, in part or in whole, without the written consent of Randall Paulson Architects, Incorporated. All common law rights of copyright are hereby specifically reserved.

FRIENDSHIP
ROAD
DISTRIBUTION
CENTER

at

BUFORD, GA

for

TAYLOR&MATHIS
FRIENDSHIP ROAD,
HALL COUNTY,
BUFORD, GA 30519

BUFORD, GA

Print Record

Revisions


Date Project No.

Sheet Title
OVERALL FLOOR PLAN

Sheet No.

A-100

Released for Construction
Not Released for Construction

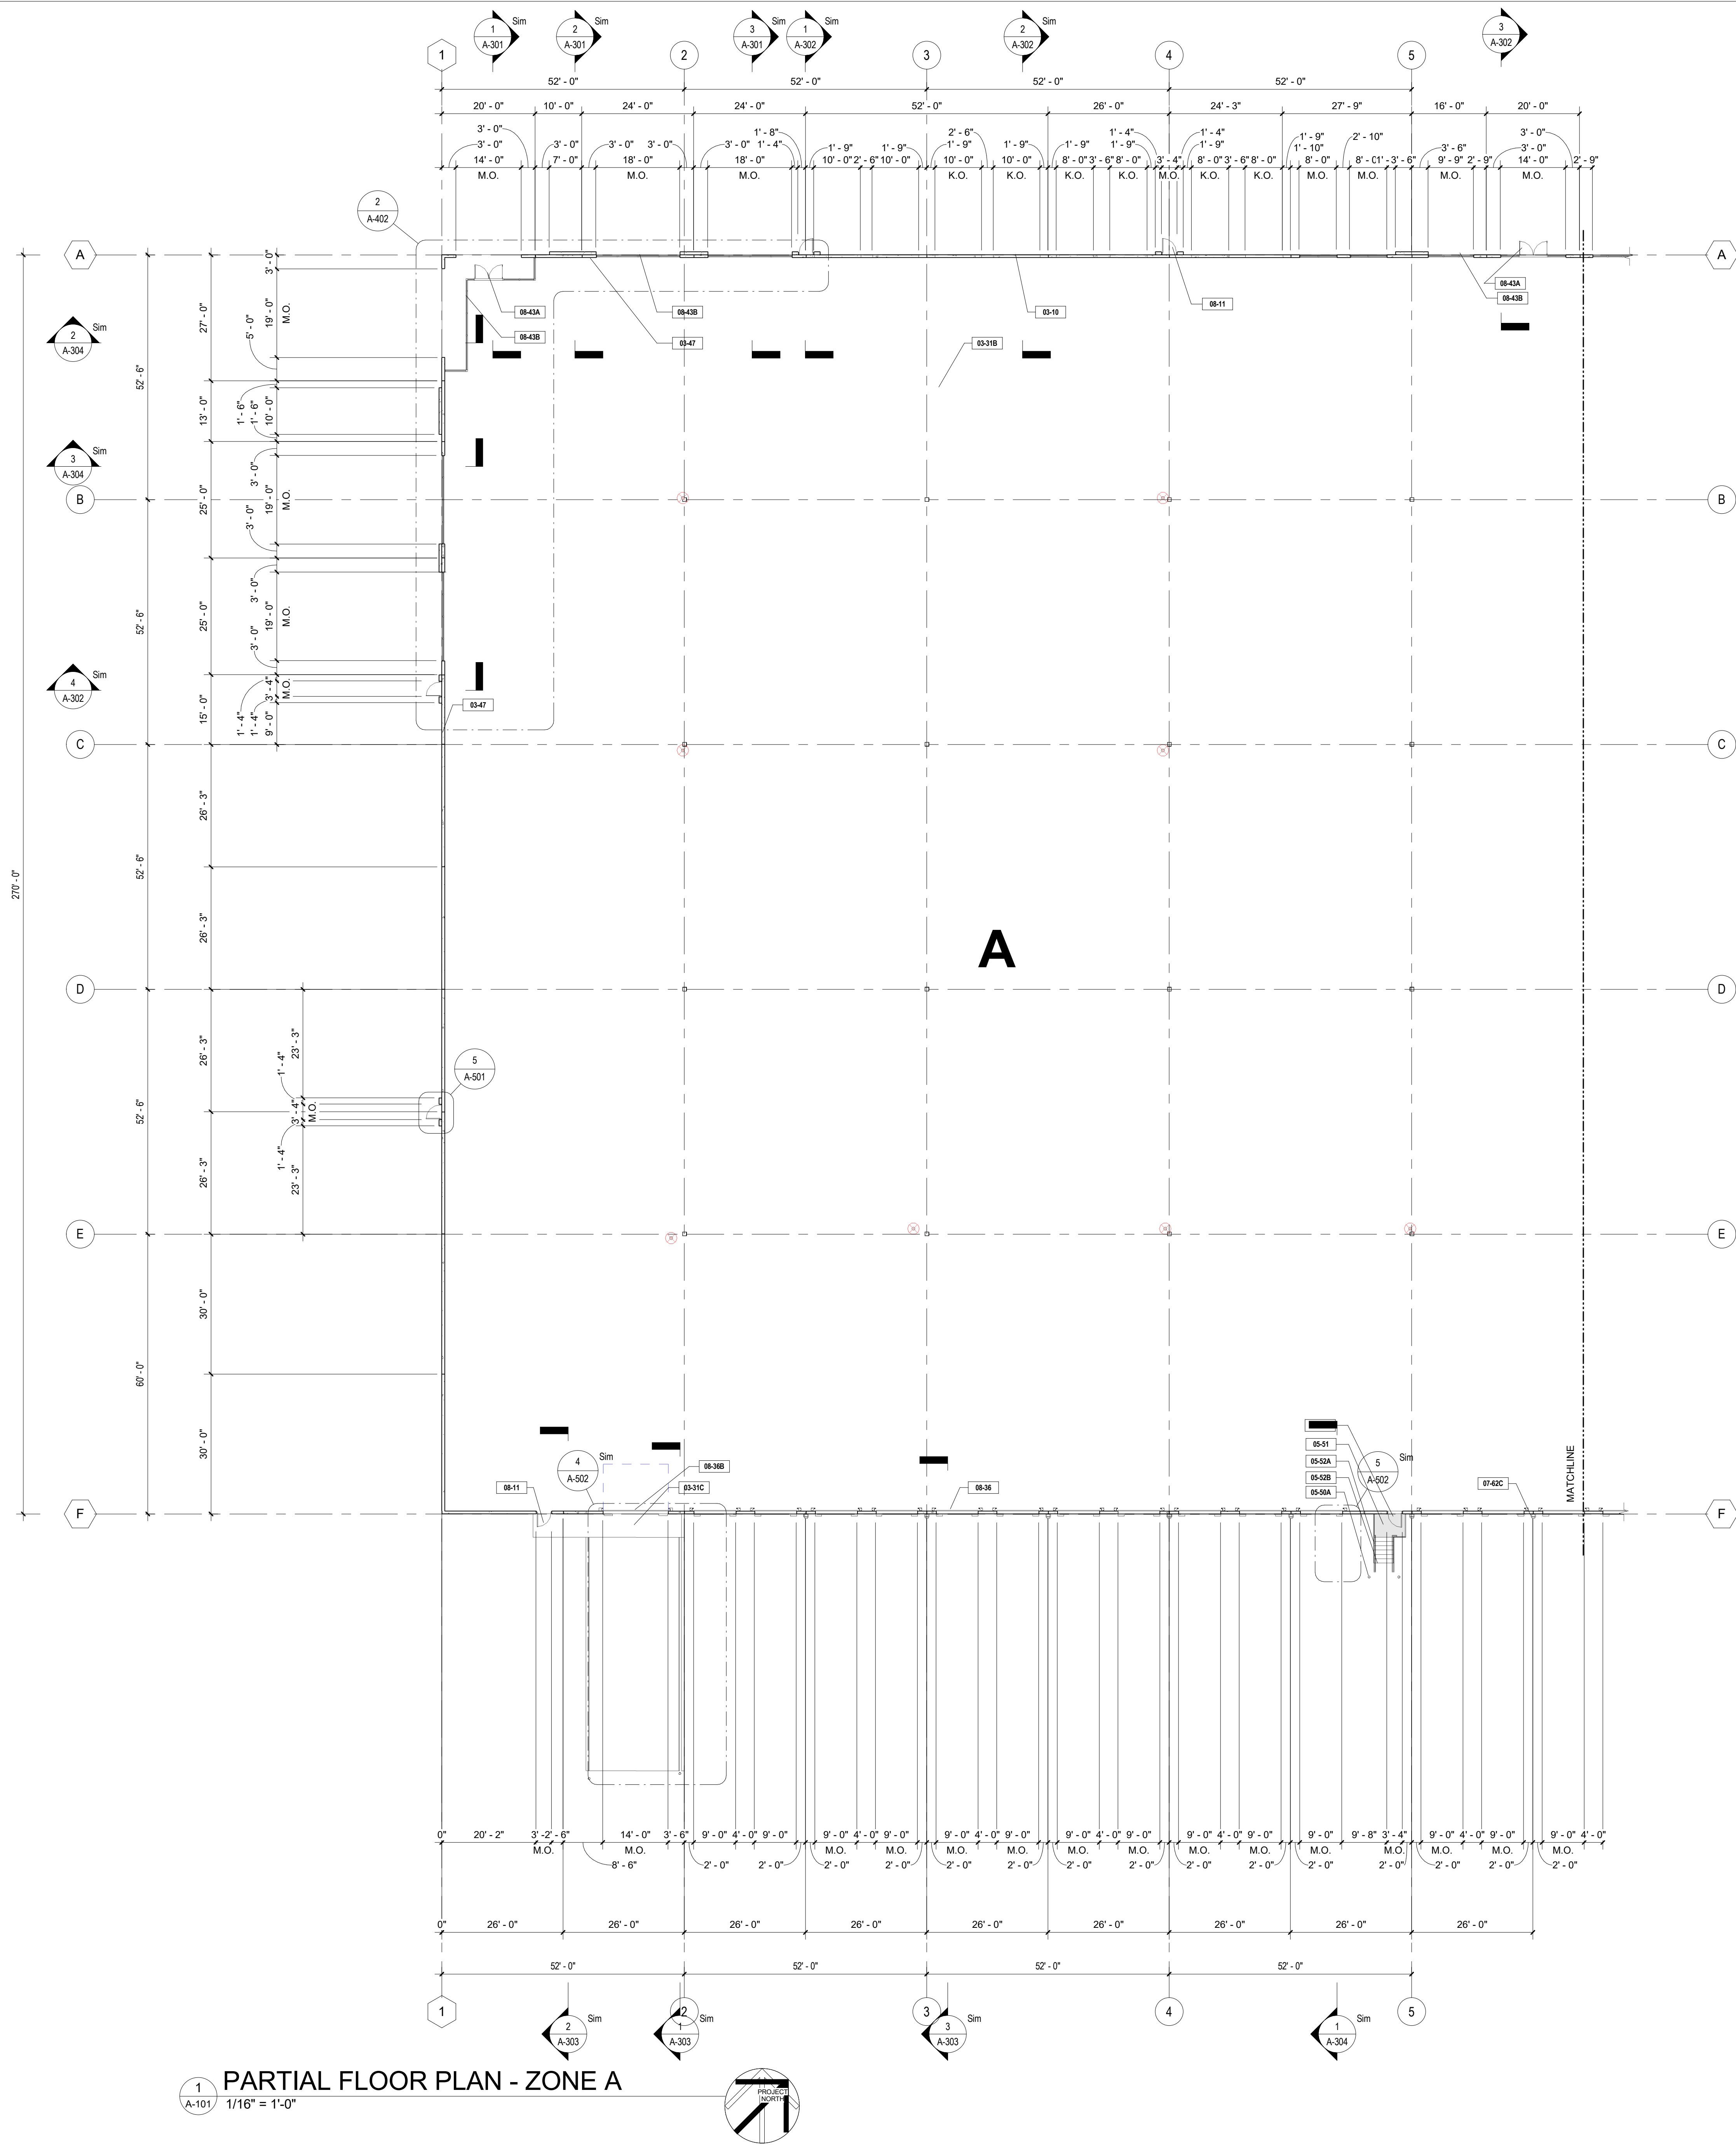

1 PARTIAL FLOOR PLAN - ZONE A
1/16" = 1'-0"

KEYNOTES	
KEY	TEXT
03-10	KNOCKOUT IN CONCRETE TILT PANEL FOR FUTURE OPENING
03-31B	CONCRETE SLAB-ON-GRADE SEE STRUCTURAL DRAWINGS WITH 15 mil. STEGO VAPOR RETARDER OR APPROVED EQUAL
03-31C	CONCRETE RAMP-ON-GRADE, SEE CIVIL & STRUCTURAL DRAWINGS
03-47	CONCRETE TILT PANEL, SEE STRUCTURAL DRAWINGS
05-50A	6" Ø CONCRETE FILLED GALVANIZED STEEL PIPE BOLLARD, TO BE PAINTED SAFETY YELLOW
05-51	GALVANIZED OPEN METAL GRATE STAIR AND LANDING, SEE DETAILS
05-52A	1 1/2" Ø STEEL PIPE GUARDRAIL, GALVANIZED
05-52B	1 1/4" Ø STEEL PIPE HANDRAIL, GALVANIZED
07-54A	45 mil WHITE TPO MECHANICALLY FASTENED OVER POLYISOCYANURATE (LTTR-13.2 MIN.) OVER METAL DECK, SEE STRUCTURAL DRAWINGS
07-62A	PRE-FINISHED METAL COPING, PAC CLAD - SLATE GREY
07-62B	PRE-FINISHED METAL GUTTER, PAC CLAD - SLATE GREY
07-62C	PRE-FINISHED METAL DOWNSPOUT, PAC CLAD - SLATE GREY
07-62E	PREFINISHED METAL CANOPY, TIE ROD & BASE PLATE, PAC CLAD - [COLOR TBD]
08-11	HOLLOW METAL DOOR & FRAME, SEE DOOR SCHEDULE
08-36	OVERHEAD SECTIONAL DOOR WITH 3" HEAVY DUTY TRACK, SEE DOOR SCHEDULE
08-36B	DRIVE-IN OVERHEAD SECTIONAL DOOR WITH 3" HEAVY DUTY TRACK, SEE DOOR SCHEDULE, MANUAL
08-43A	MEDIUM STILE ALUMINUM STOREFRONT DOOR(S) WITH 1" INSULATED, TEMPERED GLASS, SEE DOOR SCHEDULE
08-43B	CLEAR ANODIZED ALUMINUM STOREFRONT SYSTEM WITH 1" INSULATED GLAZING, SEE SCHEDULE
10-73A	3'-11" DEEP BULLNOSE PREFINISHED METAL DOCK CANOPY, PAC-CLAD - SLATE GREY
10-73B	PRE-ENGINEERED, PREFINISHED METAL CANOPY WITH INTEGRAL SCUPPER - DESIGNED AND ENGINEERED BY OTHERS
26-56A	LED SECURITY WALL PACK - HEIGHT VARIES, A.F.F. TO CENTERLINE OF WALL PACK, UNLESS NOTED OTHERWISE, SEE ELECTRICAL DRAWINGS
26-56B	LED PERSONNEL DOOR WALL PACK - MOUNTED AT [9'-0"] A.F.F. TO CENTERLINE OF WALL PACK, UNLESS NOTED OTHERWISE, SEE ELECTRICAL DRAWINGS



Roswell Mill
85-A Mill Street, Suite 200
Roswell, Georgia 30075
1.770.850.7558 1.770.850.7559
e-mail: architects@randallpaulson.com

architecture/interiors
These plans and specifications are the property of Randall Paulson Architects, Incorporated. These documents may not be copied, reproduced, used, or implemented in any way, in part or in whole, without the written consent of Randall Paulson Architects, Incorporated. All content has rights of copyright are hereby specifically reserved.

FRIENDSHIP ROAD DISTRIBUTION CENTER

at

BUFORD, GA

for

TAYLOR&MATHIS
FRIENDSHIP ROAD,
HALL COUNTY
BUFORD, GA 30519


BUFORD, GA


Print Record	

Revisions	

Date
03/27/15
Project No.
2018328.00
Sheet Title
PARTIAL FLOOR PLAN - 'A'


Sheet No.
A-101
☐ Released for Construction
☐ Not Released for Construction

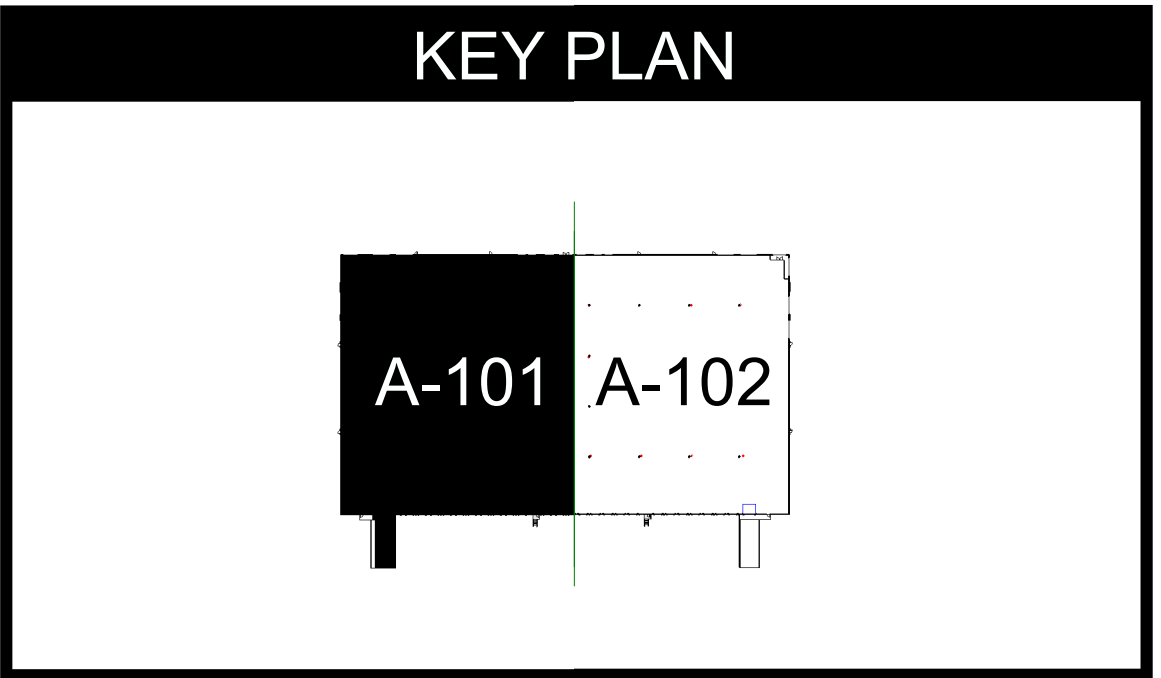

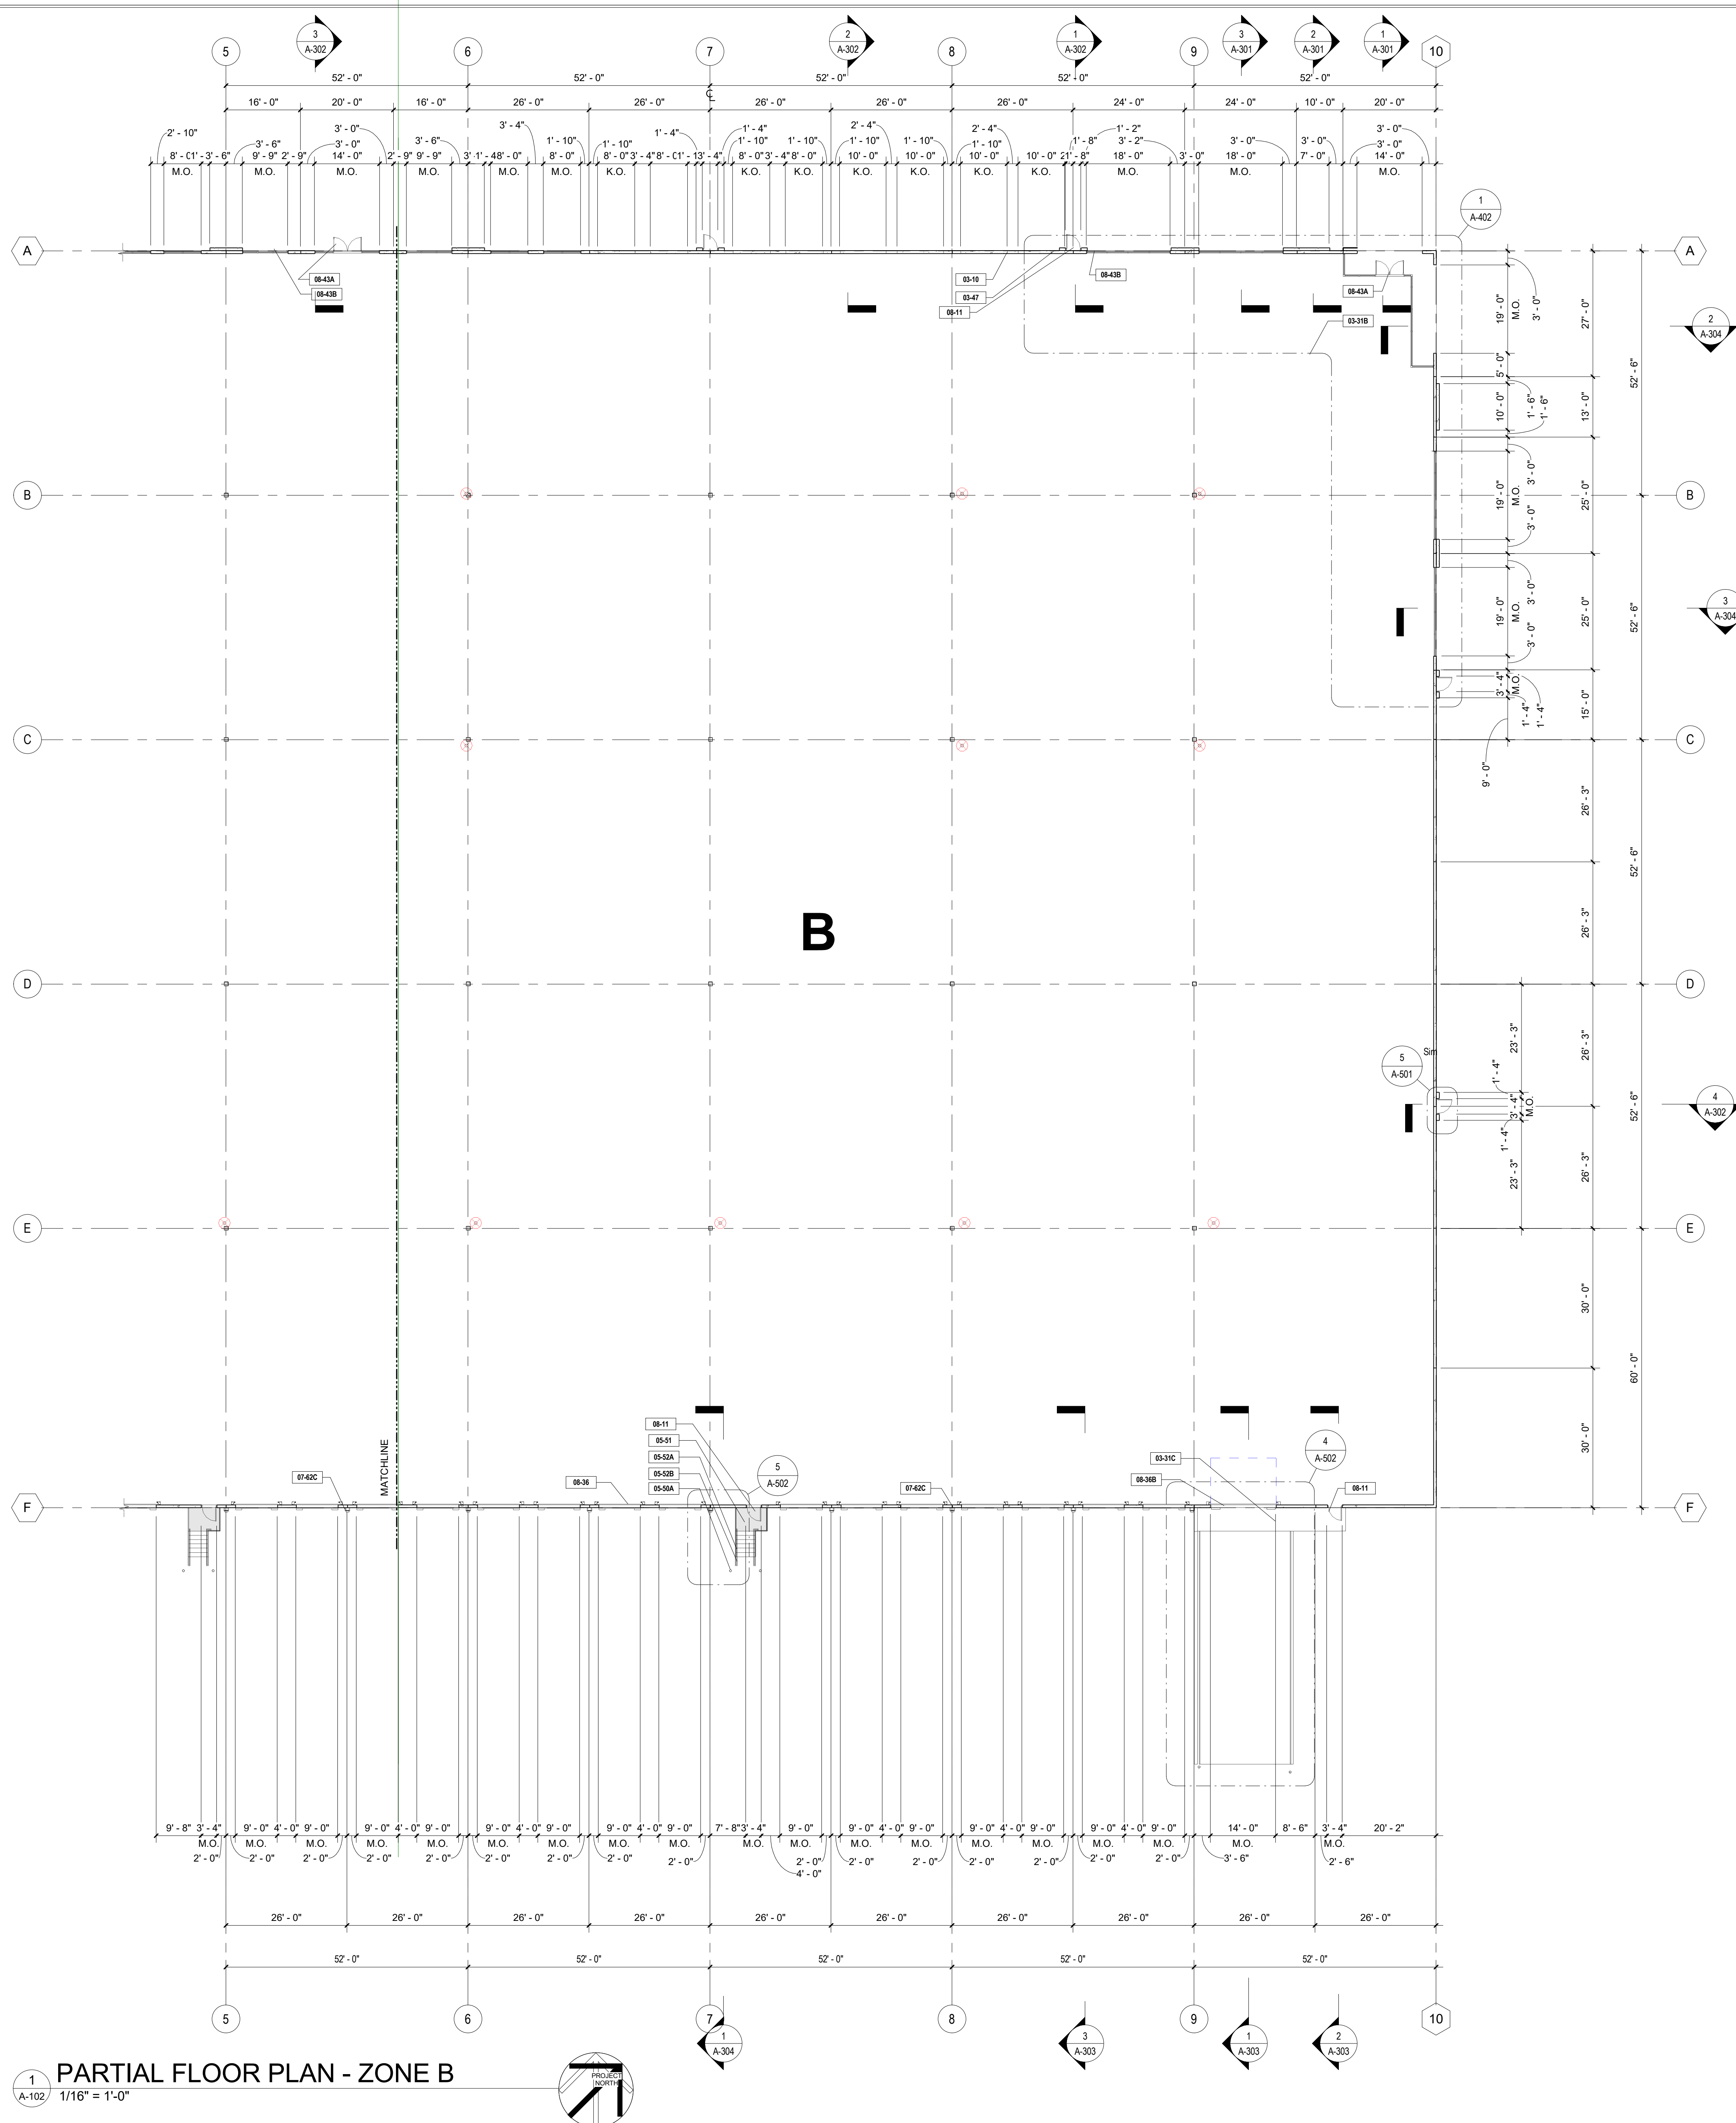

1 A-102 PARTIAL FLOOR PLAN - ZONE B

1/16" = 1'-0"

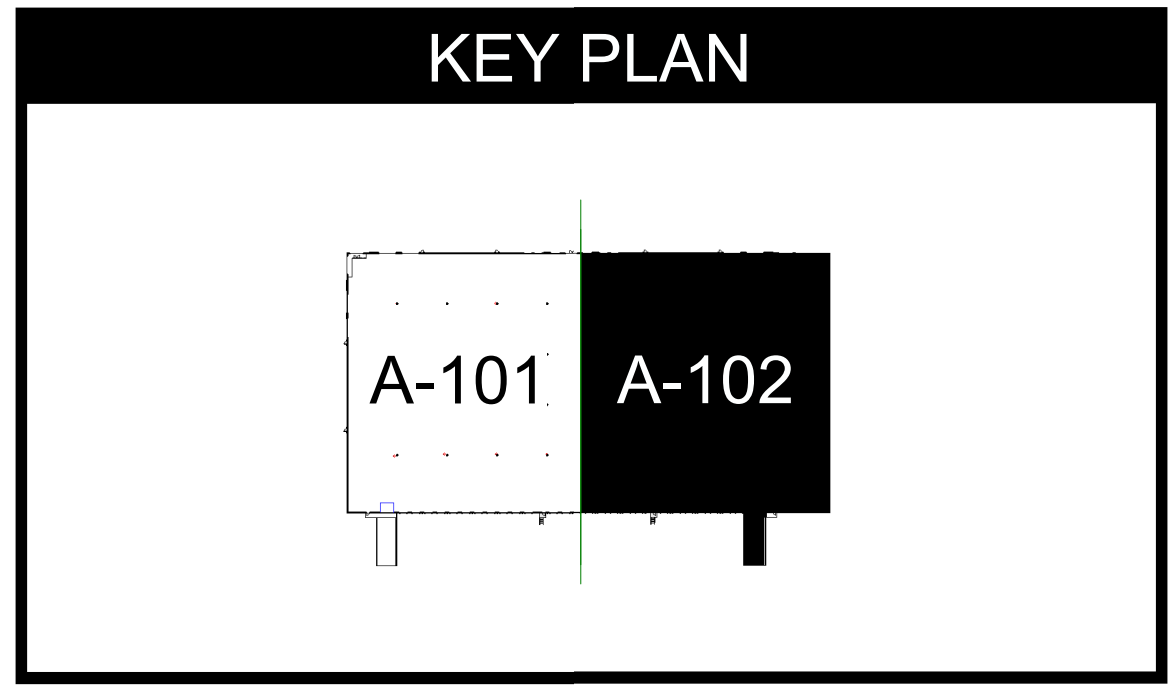

KEYNOTES	
KEY	TEXT
03-10	KNOCKOUT IN CONCRETE TILT PANEL FOR FUTURE OPENING
03-31B	CONCRETE SLAB-ON-GRADE SEE STRUCTURAL DRAWINGS WITH 15 mil. STEGO VAPOR RETARDER OR APPROVED EQUAL
03-31C	CONCRETE RAMP-ON-GRADE, SEE CIVIL & STRUCTURAL DRAWINGS
03-47	CONCRETE TILT PANEL, SEE STRUCTURAL DRAWINGS
05-50A	6" Ø CONCRETE FILLED GALVANIZED STEEL PIPE BOLLARD, TO BE PAINTED SAFETY YELLOW
05-51	GALVANIZED OPEN METAL GRATE STAIR AND LANDING, SEE DETAILS
05-52A	1 1/2" Ø STEEL PIPE GUARDRAIL, GALVANIZED
05-52B	1 1/4" Ø STEEL PIPE HANDRAIL, GALVANIZED
07-54A	45 mil WHITE TPO MECHANICALLY FASTENED OVER POLYISOCYANURATE (LTTR-13.2 MIN.) OVER METAL DECK, SEE STRUCTURAL DRAWINGS
07-62A	PRE-FINISHED METAL COPING, PAC CLAD - SLATE GREY
07-62B	PRE-FINISHED METAL GUTTER, PAC CLAD - SLATE GREY
07-62C	PRE-FINISHED METAL DOWNSPOUT, PAC CLAD - SLATE GREY
07-62E	PRE-FINISHED METAL CANOPY, TIE ROD & BASE PLATE, PAC CLAD - [COLOR TBD]
08-11	HOLLOW METAL DOOR & FRAME, SEE DOOR SCHEDULE
08-36	OVERHEAD SECTIONAL DOOR WITH 3" HEAVY DUTY TRACK, SEE DOOR SCHEDULE
08-36B	DRIVE-IN OVERHEAD SECTIONAL DOOR WITH 3" HEAVY DUTY TRACK, SEE DOOR SCHEDULE, MANUAL
08-43A	MEDIUM STILE ALUMINUM STOREFRONT DOOR(S) WITH 1" INSULATED, TEMPERED GLASS, SEE DOOR SCHEDULE
08-43B	CLEAR ANODIZED ALUMINUM STOREFRONT SYSTEM WITH 1" INSULATED GLAZING, SEE SCHEDULE
10-73A	3'-11" DEEP BULLNOSE PREFINISHED METAL DOCK CANOPY, PAC-CLAD - SLATE GREY
10-73B	PRE-ENGINEERED, PREFINISHED METAL DOCK CANOPY WITH INTEGRAL SCUPPER - DESIGNED AND ENGINEERED BY OTHERS
26-56A	LED SECURITY WALL PACK - HEIGHT VARIES, A.F.F. TO CENTERLINE OF WALL PACK, UNLESS NOTED OTHERWISE, SEE ELECTRICAL DRAWINGS
26-56B	LED PERSONNEL DOOR WALL PACK - MOUNTED AT [9'-0"] A.F.F. TO CENTERLINE OF WALL PACK, UNLESS NOTED OTHERWISE, SEE ELECTRICAL DRAWINGS



RANDALL
PAULSON
architects

Roswell Mill
85-A Mill Street, Suite 200
Roswell, Georgia 30075
1.770.850.7558 1.770.850.7559
e-mail: architects@randallpaulson.com

architecture/interiors
These plans and specifications are the property of Randall Paulson Architects, Incorporated. These documents may not be copied, reproduced, used or implemented in any way, in part or in whole, without the written consent of Randall Paulson Architects, Incorporated. All common law rights of copyright are hereby specifically reserved.

FRIENDSHIP
ROAD
DISTRIBUTION
CENTER

at

BUFORD, GA

for

TAYLOR&MATHIS
FRIENDSHIP ROAD,
HALL COUNTY
BUFORD, GA 30519

BUFORD, GA

Print Record	

Revisions	

Date
03/27/15
Project No.
2018328.00
Sheet Title
PARTIAL FLOOR PLAN - 'B'

Sheet No.
A-102
☐ Released for Construction
☒ Not Released for Construction



RANDALL
PAULSON
architects

Roswell Mill
85-A Mill Street, Suite 200
Roswell, Georgia 30075
1 770.850.7558 1 770.850.7559
e-mail: architects@randallpaulson.com

architecture/interiors

These plans and specifications are the property of Randall Paulson Architects, Incorporated. These documents may not be copied, reproduced, used or incorporated in any way, in part or in whole, without the written consent of Randall Paulson Architects, Incorporated. All common law rights of copyright are hereby specifically reserved.

FRIENDSHIP ROAD DISTRIBUTION CENTER

at

BUFORD, GA

for

TAYLOR&MATHIS
FRIENDSHIP ROAD,
HALL COUNTY,
BUFORD, GA 30519

BUFORD, GA

Print Record

Revisions


Date: Project No.
2018328.00

Sheet Title
ELEVATIONS


Sheet No.

A-201


☐ Released for Construction
☐ Not Released for Construction

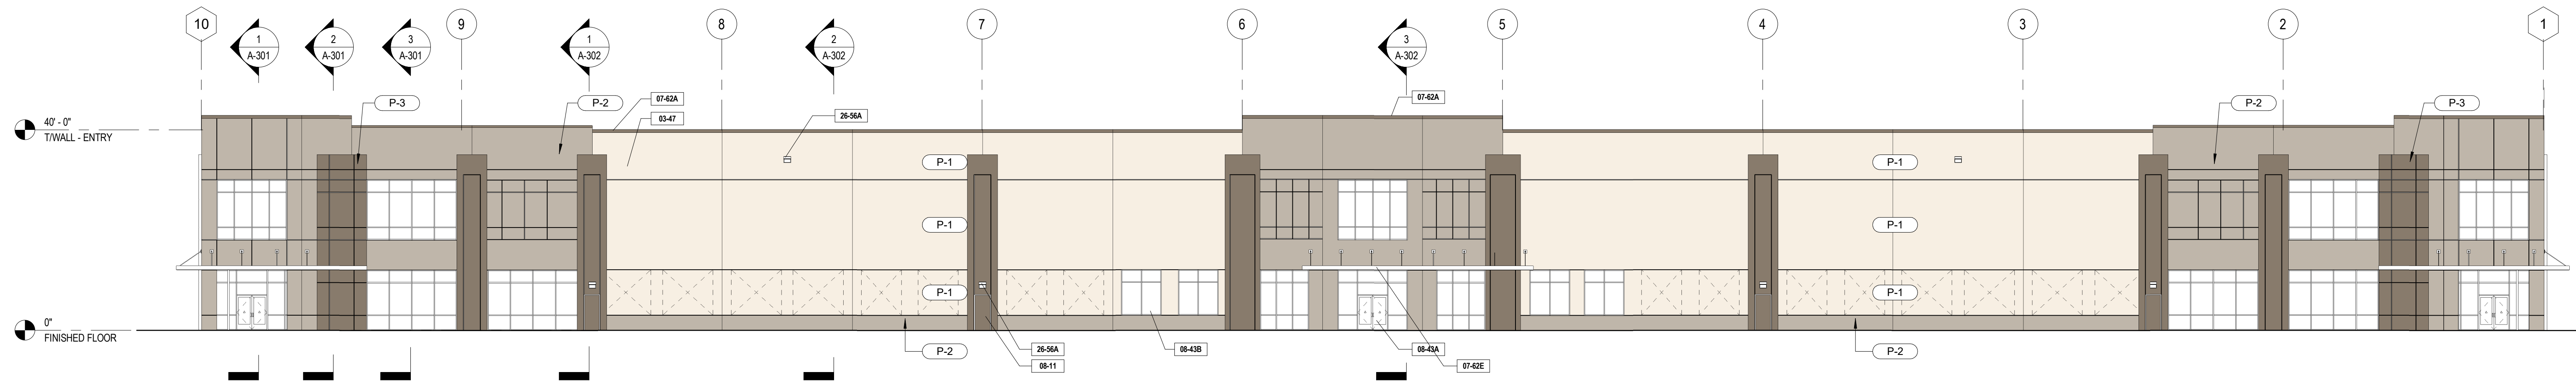


1 NORTH ELEVATION
A-201 1/16" = 1'-0"

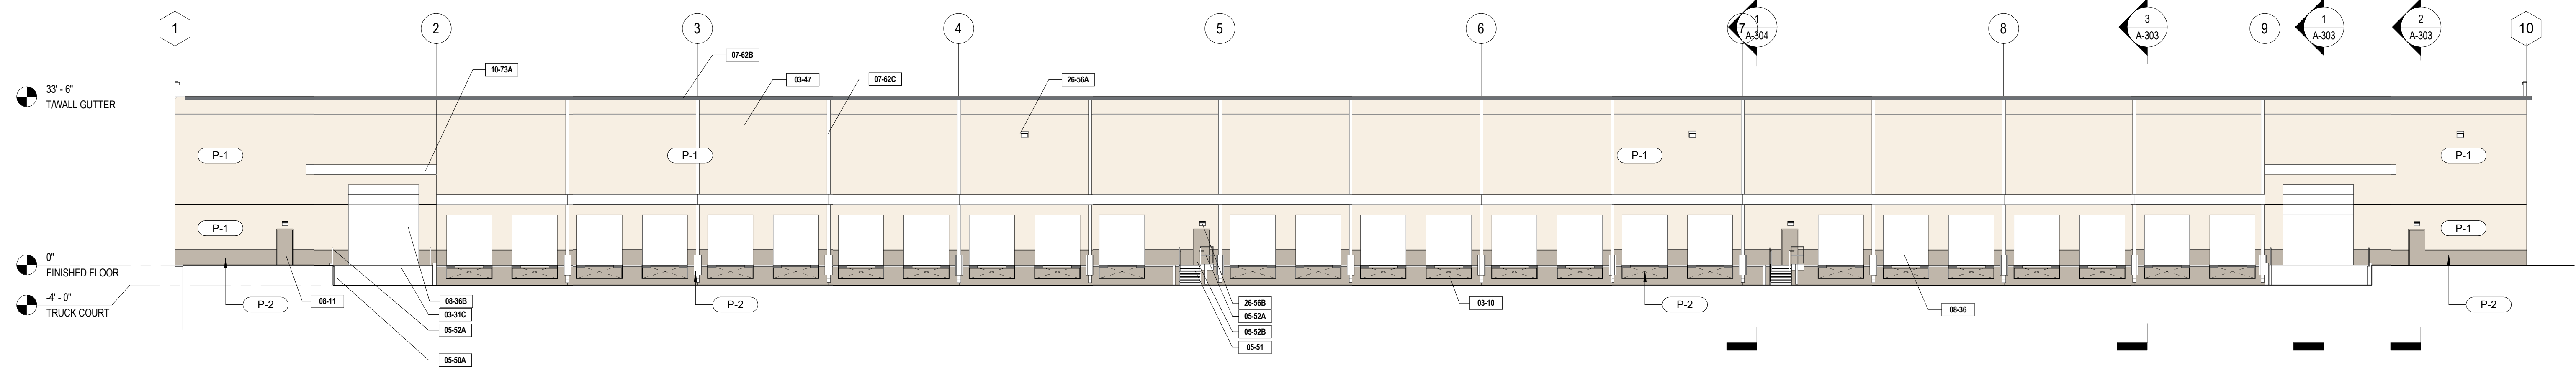

2 SOUTH ELEVATION
A-201 1/16" = 1'-0"

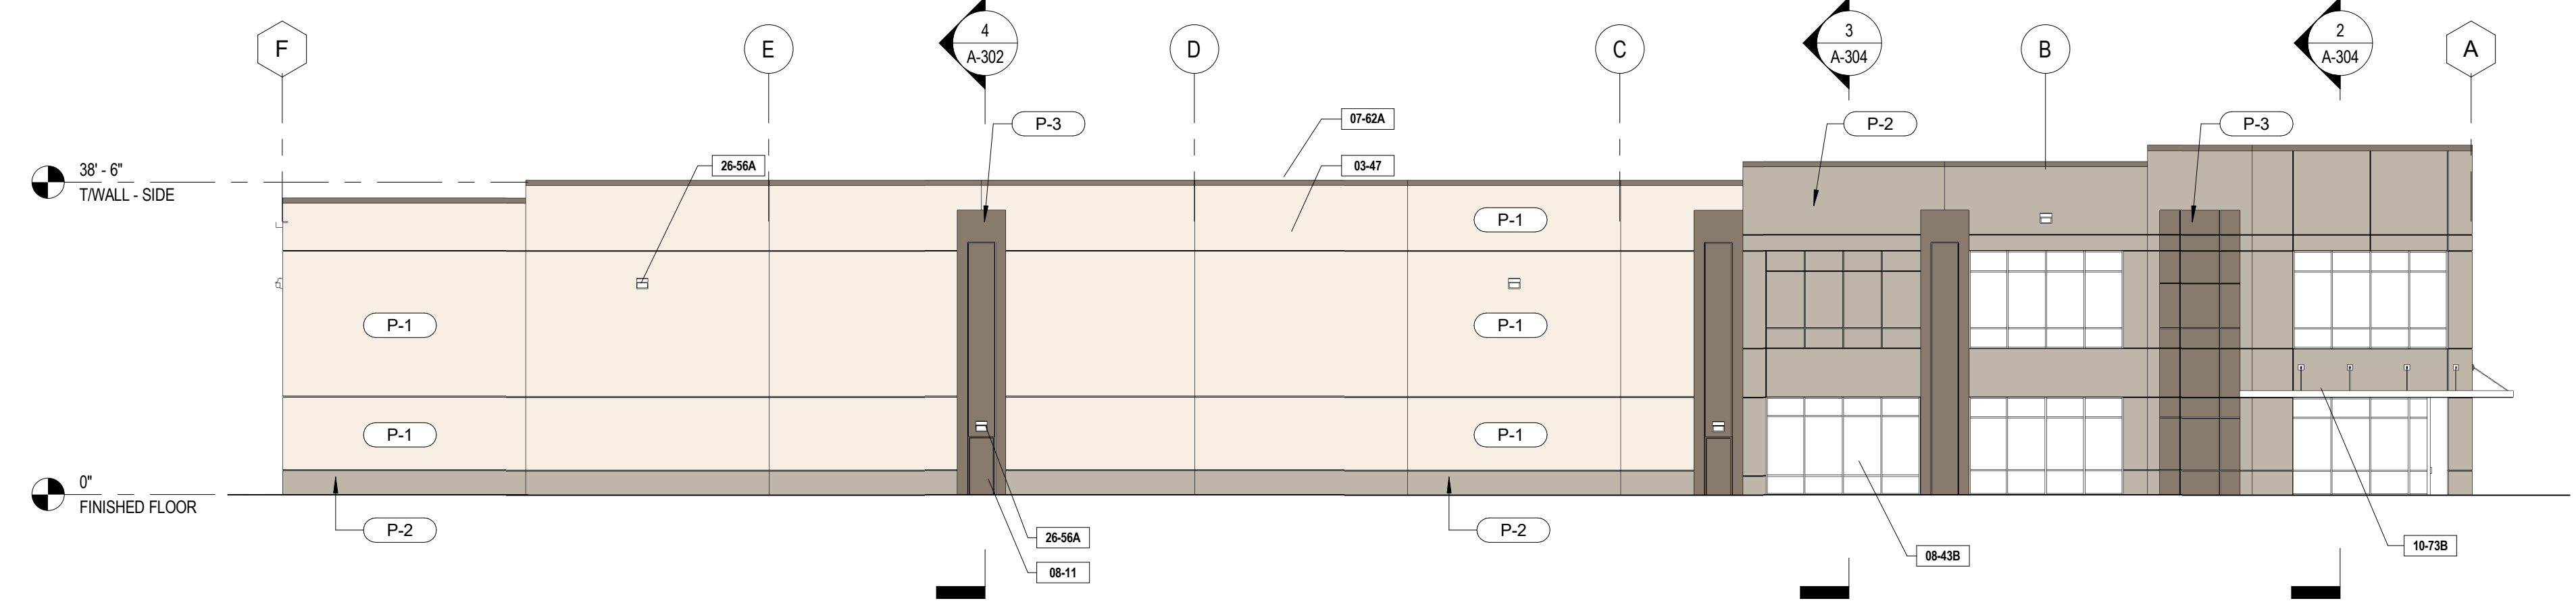

4 WEST ELEVATION
A-201 1/16" = 1'-0"

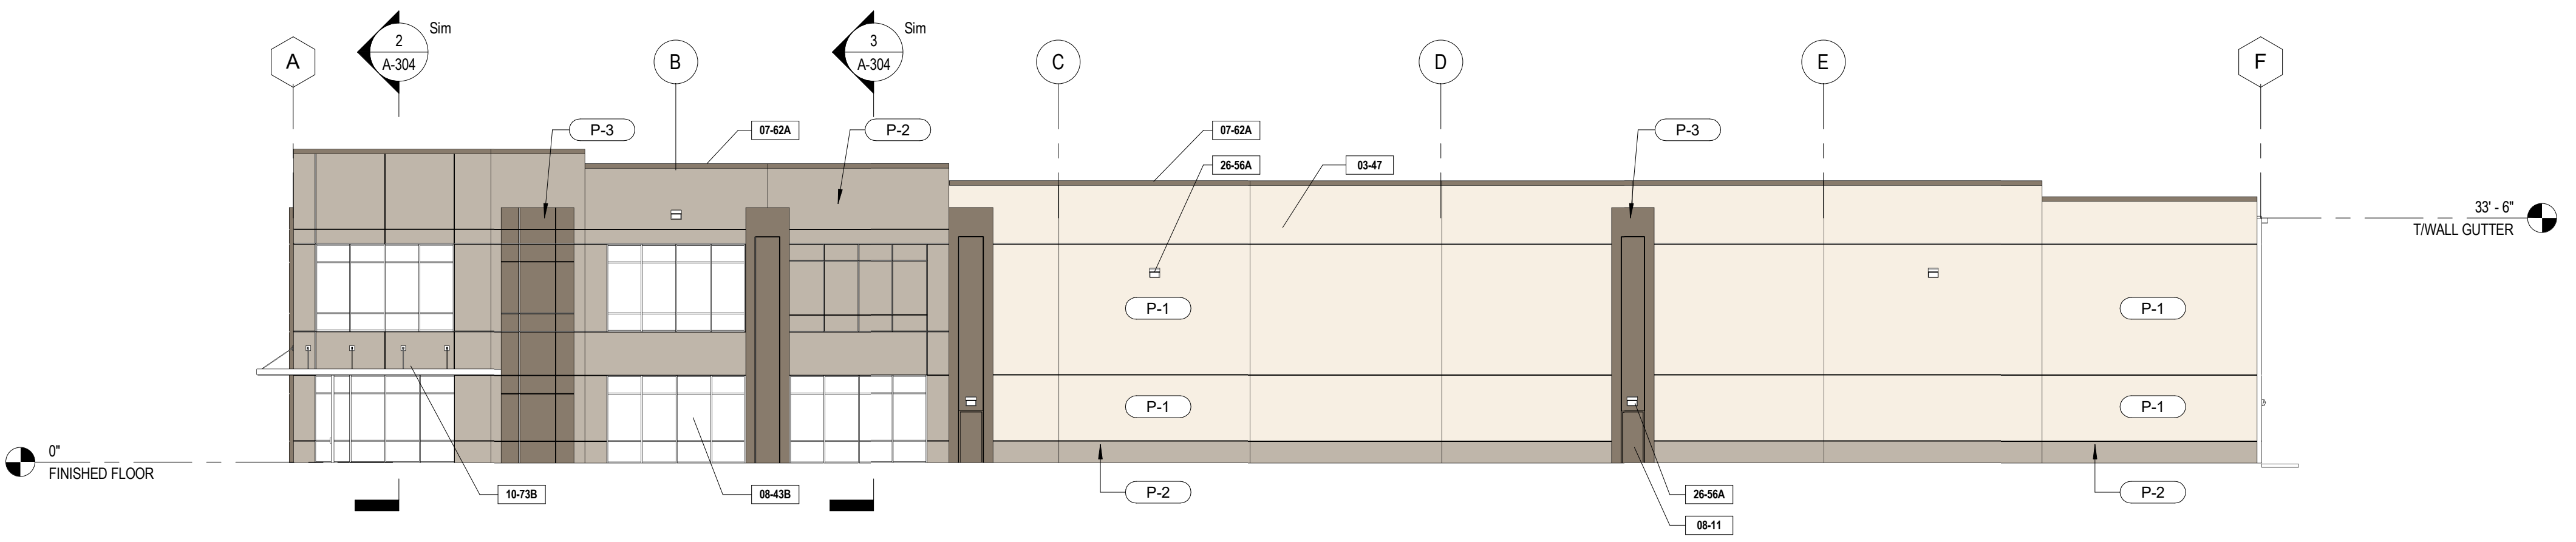

3 EAST ELEVATION
A-201 1/16" = 1'-0"

KEYNOTES	
KEY	TEXT
03-10	KNOCKOUT IN CONCRETE TILT PANEL FOR FUTURE OPENING
03-31B	CONCRETE SLAB-ON-GRADE SEE STRUCTURAL DRAWINGS
03-31C	CONCRETE RAMP-ON-GRADE, SEE CIVIL & STRUCTURAL DRAWINGS
03-47	CONCRETE TILT PANEL, SEE STRUCTURAL DRAWINGS
05-50A	6" Ø CONCRETE FILLED GALVANIZED STEEL PIPE BOLLARD, TO BE PAINTED SAFETY YELLOW
05-51	GALVANIZED OPEN METAL GRATE STAIR AND LANDING, SEE DETAILS
05-52A	1 1/2" Ø STEEL PIPE GUARDRAIL, GALVANIZED
05-52B	1 1/4" Ø STEEL PIPE HANDRAIL, GALVANIZED
07-54A	45 mil WHITE TPO MECHANICALLY FASTENED OVER POLYISOCYANURATE (LITR-13.2 MIN.) OVER METAL DECK, SEE STRUCTURAL DRAWINGS
07-62A	PRE-FINISHED METAL COPING, PAC CLAD - SLATE GREY
07-62B	PRE-FINISHED METAL GUTTER, PAC CLAD - SLATE GREY
07-62C	PRE-FINISHED METAL DOWNSPOUT, PAC CLAD - SLATE GREY
07-62E	PRE-FINISHED METAL CANOPY, TIE ROD & BASE PLATE, PAC CLAD - [COLOR tbd]
08-11	HOLLOW METAL DOOR & FRAME, SEE DOOR SCHEDULE
08-36	OVERHEAD SECTIONAL DOOR WITH 3" HEAVY DUTY TRACK, SEE DOOR SCHEDULE
08-36B	DRIVE-IN OVERHEAD SECTIONAL DOOR WITH 3" HEAVY DUTY TRACK, SEE DOOR SCHEDULE, MANUAL
08-43A	MEDIUM STYLE ALUMINUM STOREFRONT DOOR(S) WITH 1" INSULATED, TEMPERED GLASS, SEE DOOR SCHEDULE
08-43B	CLEAR ANODIZED ALUMINUM STOREFRONT SYSTEM WITH 1" INSULATED GLAZING, SEE SCHEDULE
10-73A	3'-11" DEEP BULLNOSE PREFINISHED METAL DOCK CANOPY, PAC-CLAD - SLATE GREY
10-73B	PRE-ENGINEERED, PREFINISHED METAL CANOPY WITH INTEGRAL SCUPPER - DESIGNED AND ENGINEERED BY OTHERS
26-56A	LED SECURITY WALL PACK - HEIGHT VARIES, A.F.F. TO CENTERLINE OF WALL PACK, UNLESS NOTED OTHERWISE, SEE ELECTRICAL DRAWINGS
26-56B	LED PERSONNEL DOOR WALL PACK - MOUNTED AT [9'-0"] A.F.F. TO CENTERLINE OF WALL PACK, UNLESS NOTED OTHERWISE, SEE ELECTRICAL DRAWINGS

REVEAL LEGEND

TYPE	DESCRIPTION	GRAPHIC
A	1 1/2" X 3/4" D 'V-GROOVE' REVEAL	

NOTE:
UNLESS NOTED OTHERWISE, ALL REVEAL DIMENSIONS ARE TAKEN TO THE CENTERLINE OF THE REVEAL.
SEE ENLARGED ELEVATIONS VIEWS FOR REVEAL ELEVATION
REVEALS TO BE CONTINUED AT EDGES OF PANEL

PAINT LEGEND

TAG	KEY	COLOR	MANUF.	LOCATION
P-1		ACCESSIBLE BEIGE	SW	FIELD
P-2		TONY TAUPE	SW	ACCENT
P-3		VIRTUAL TAUPE	SW	ACCENT