
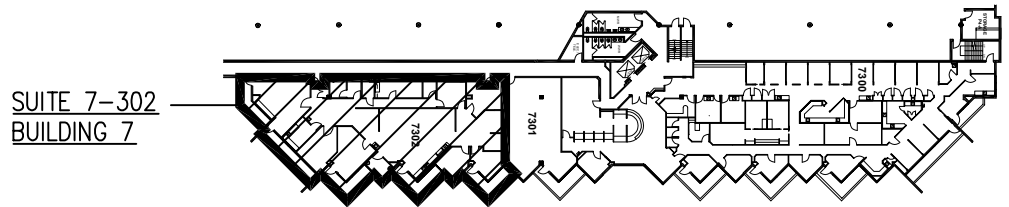


0' 8' 16' 32'
SCALE: 1/16" = 1'-0"

WATERFRONT PLAZA

500 ALA MOANA BLVD., HONOLULU, HI 96813

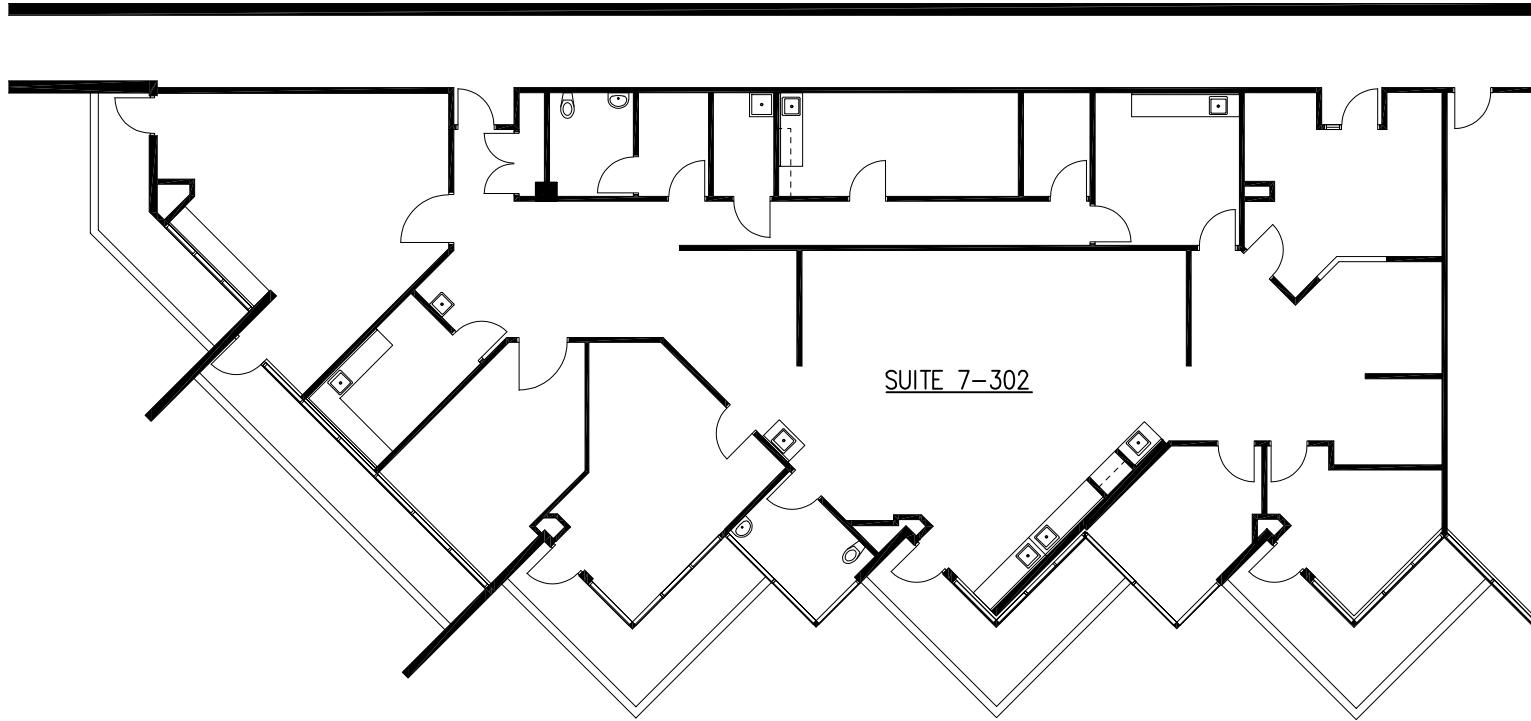

FLOOR PLAN - SUITE 7-302

SCALE: 1/16" = 1'-0"