


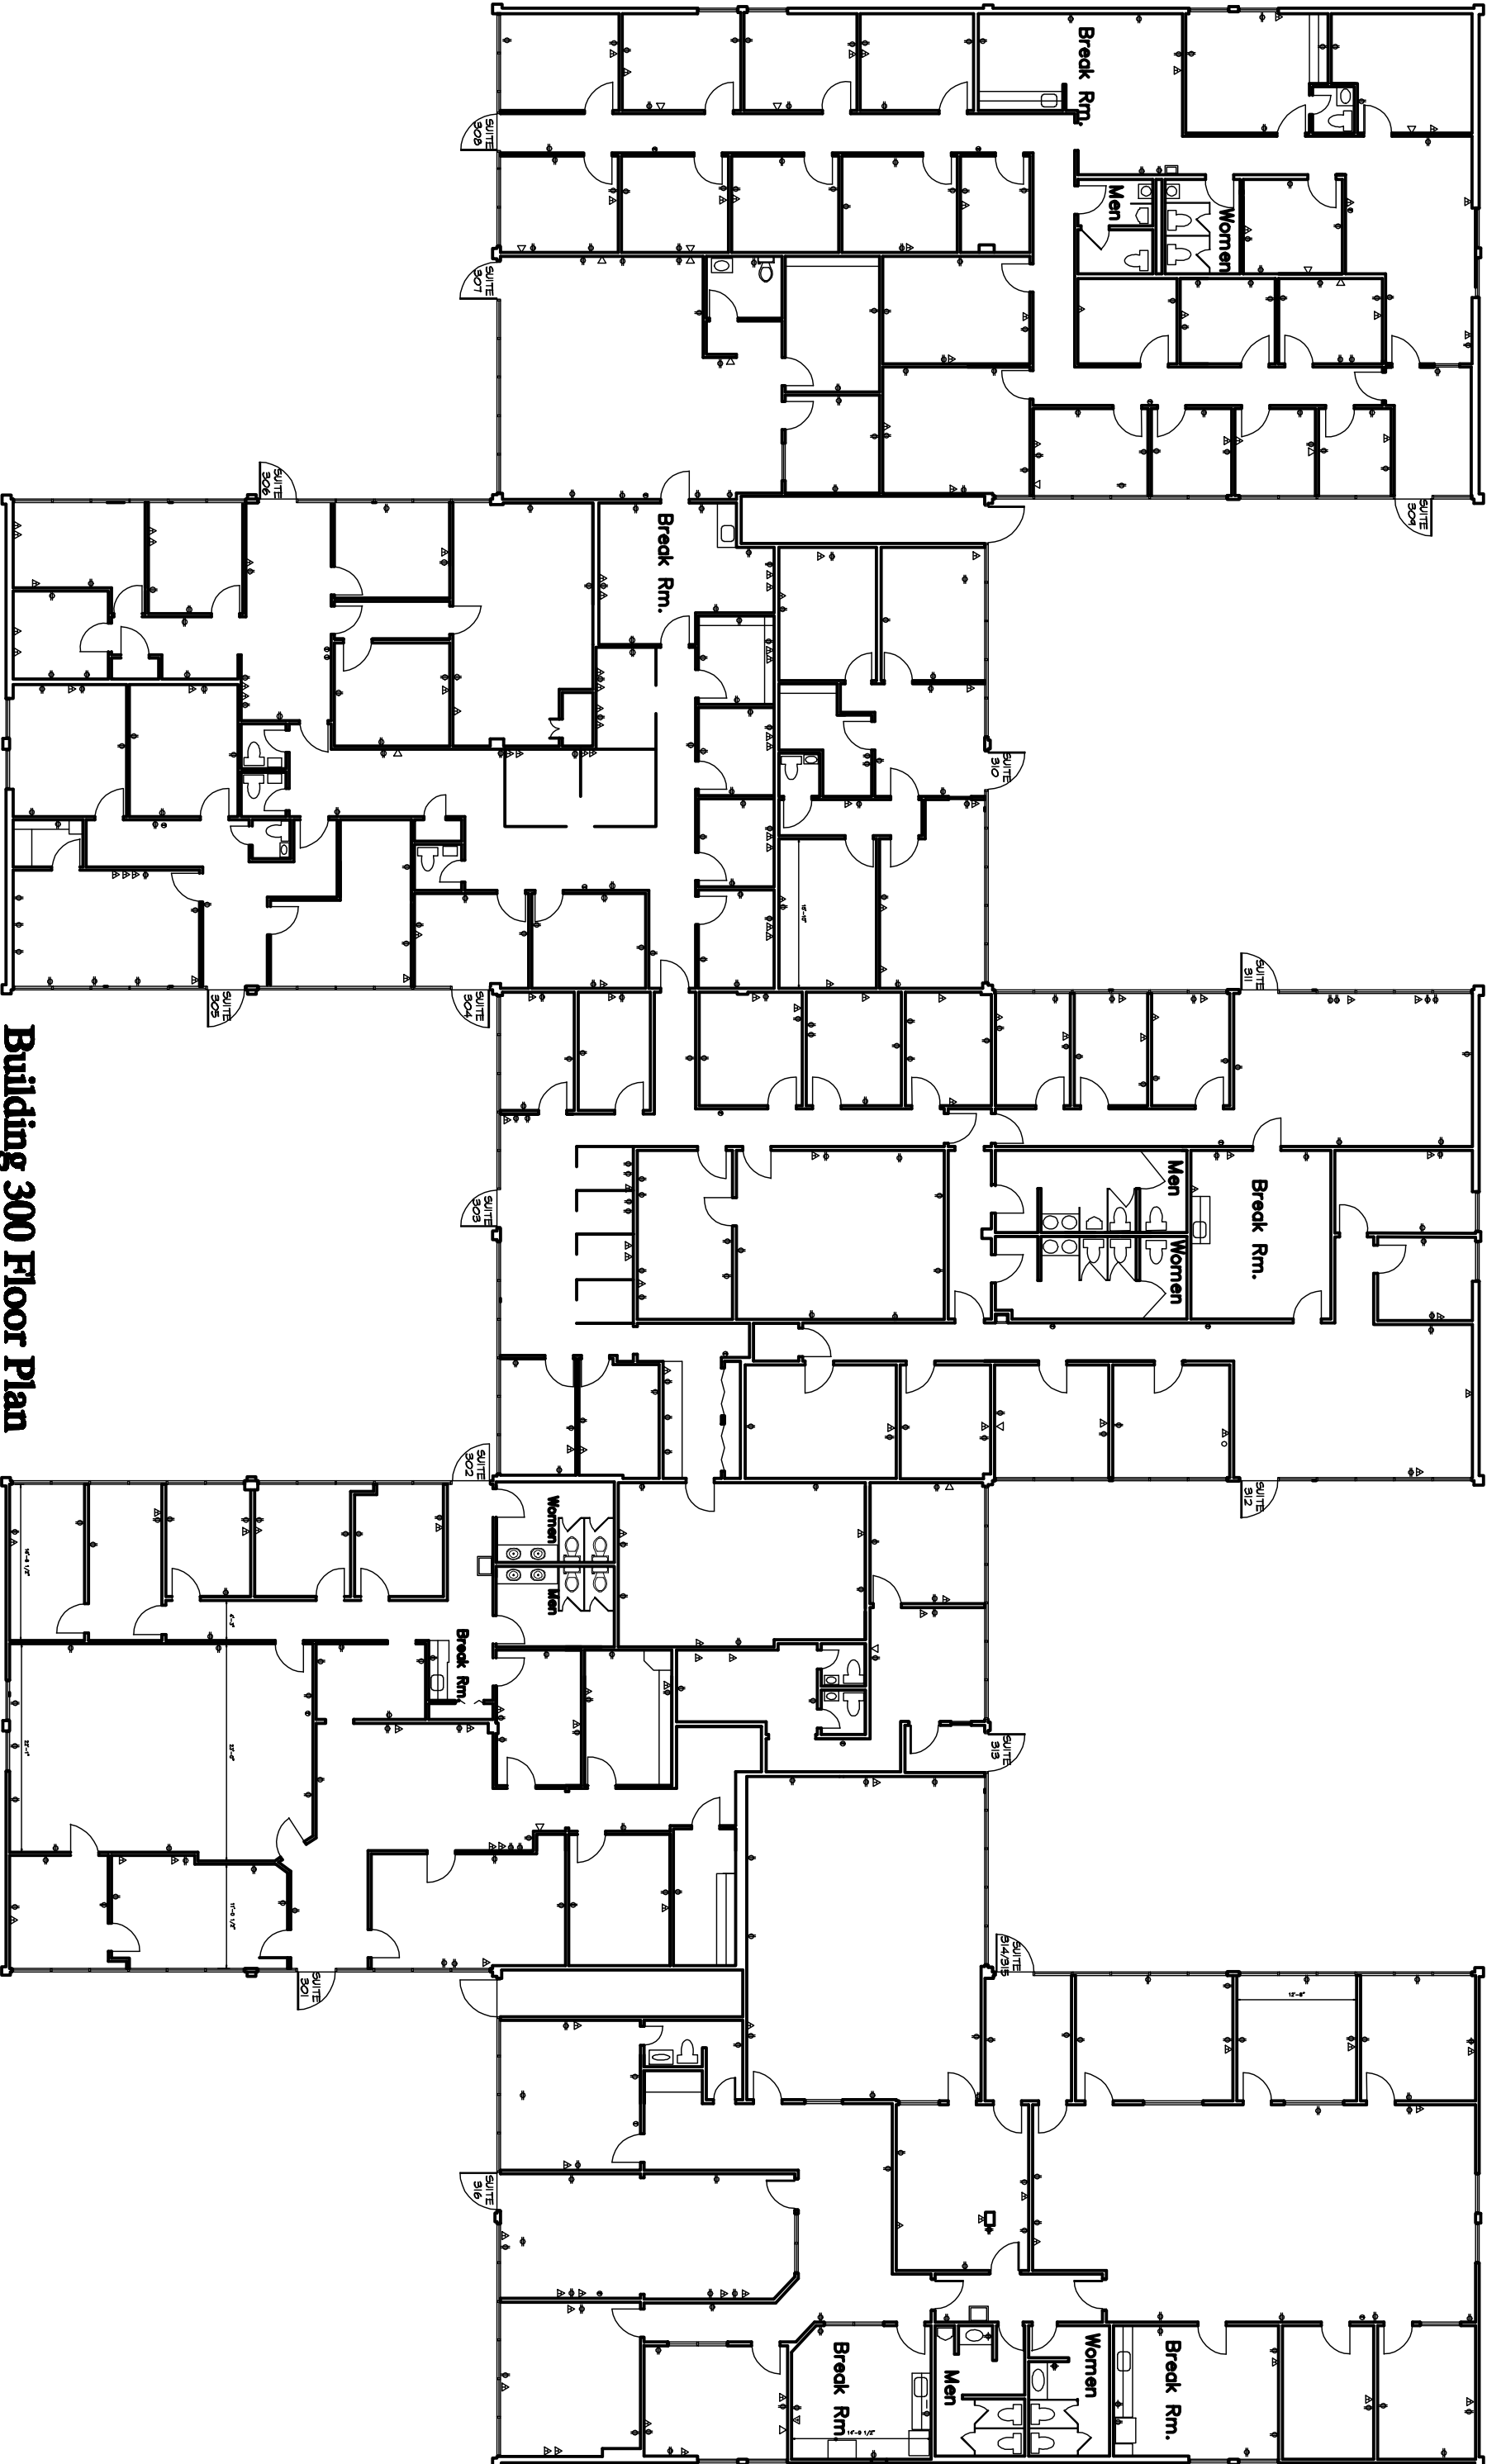

Building 300 Floor Plan

Scale 1/16" = 1'-0"

Interstate West Office Park - 11064 Claxson Rd. - Augusta, Georgia

Vargus Technical Designs - Drawn by Todd Vargo

Date: 4/1/90
Job No.: 0920