


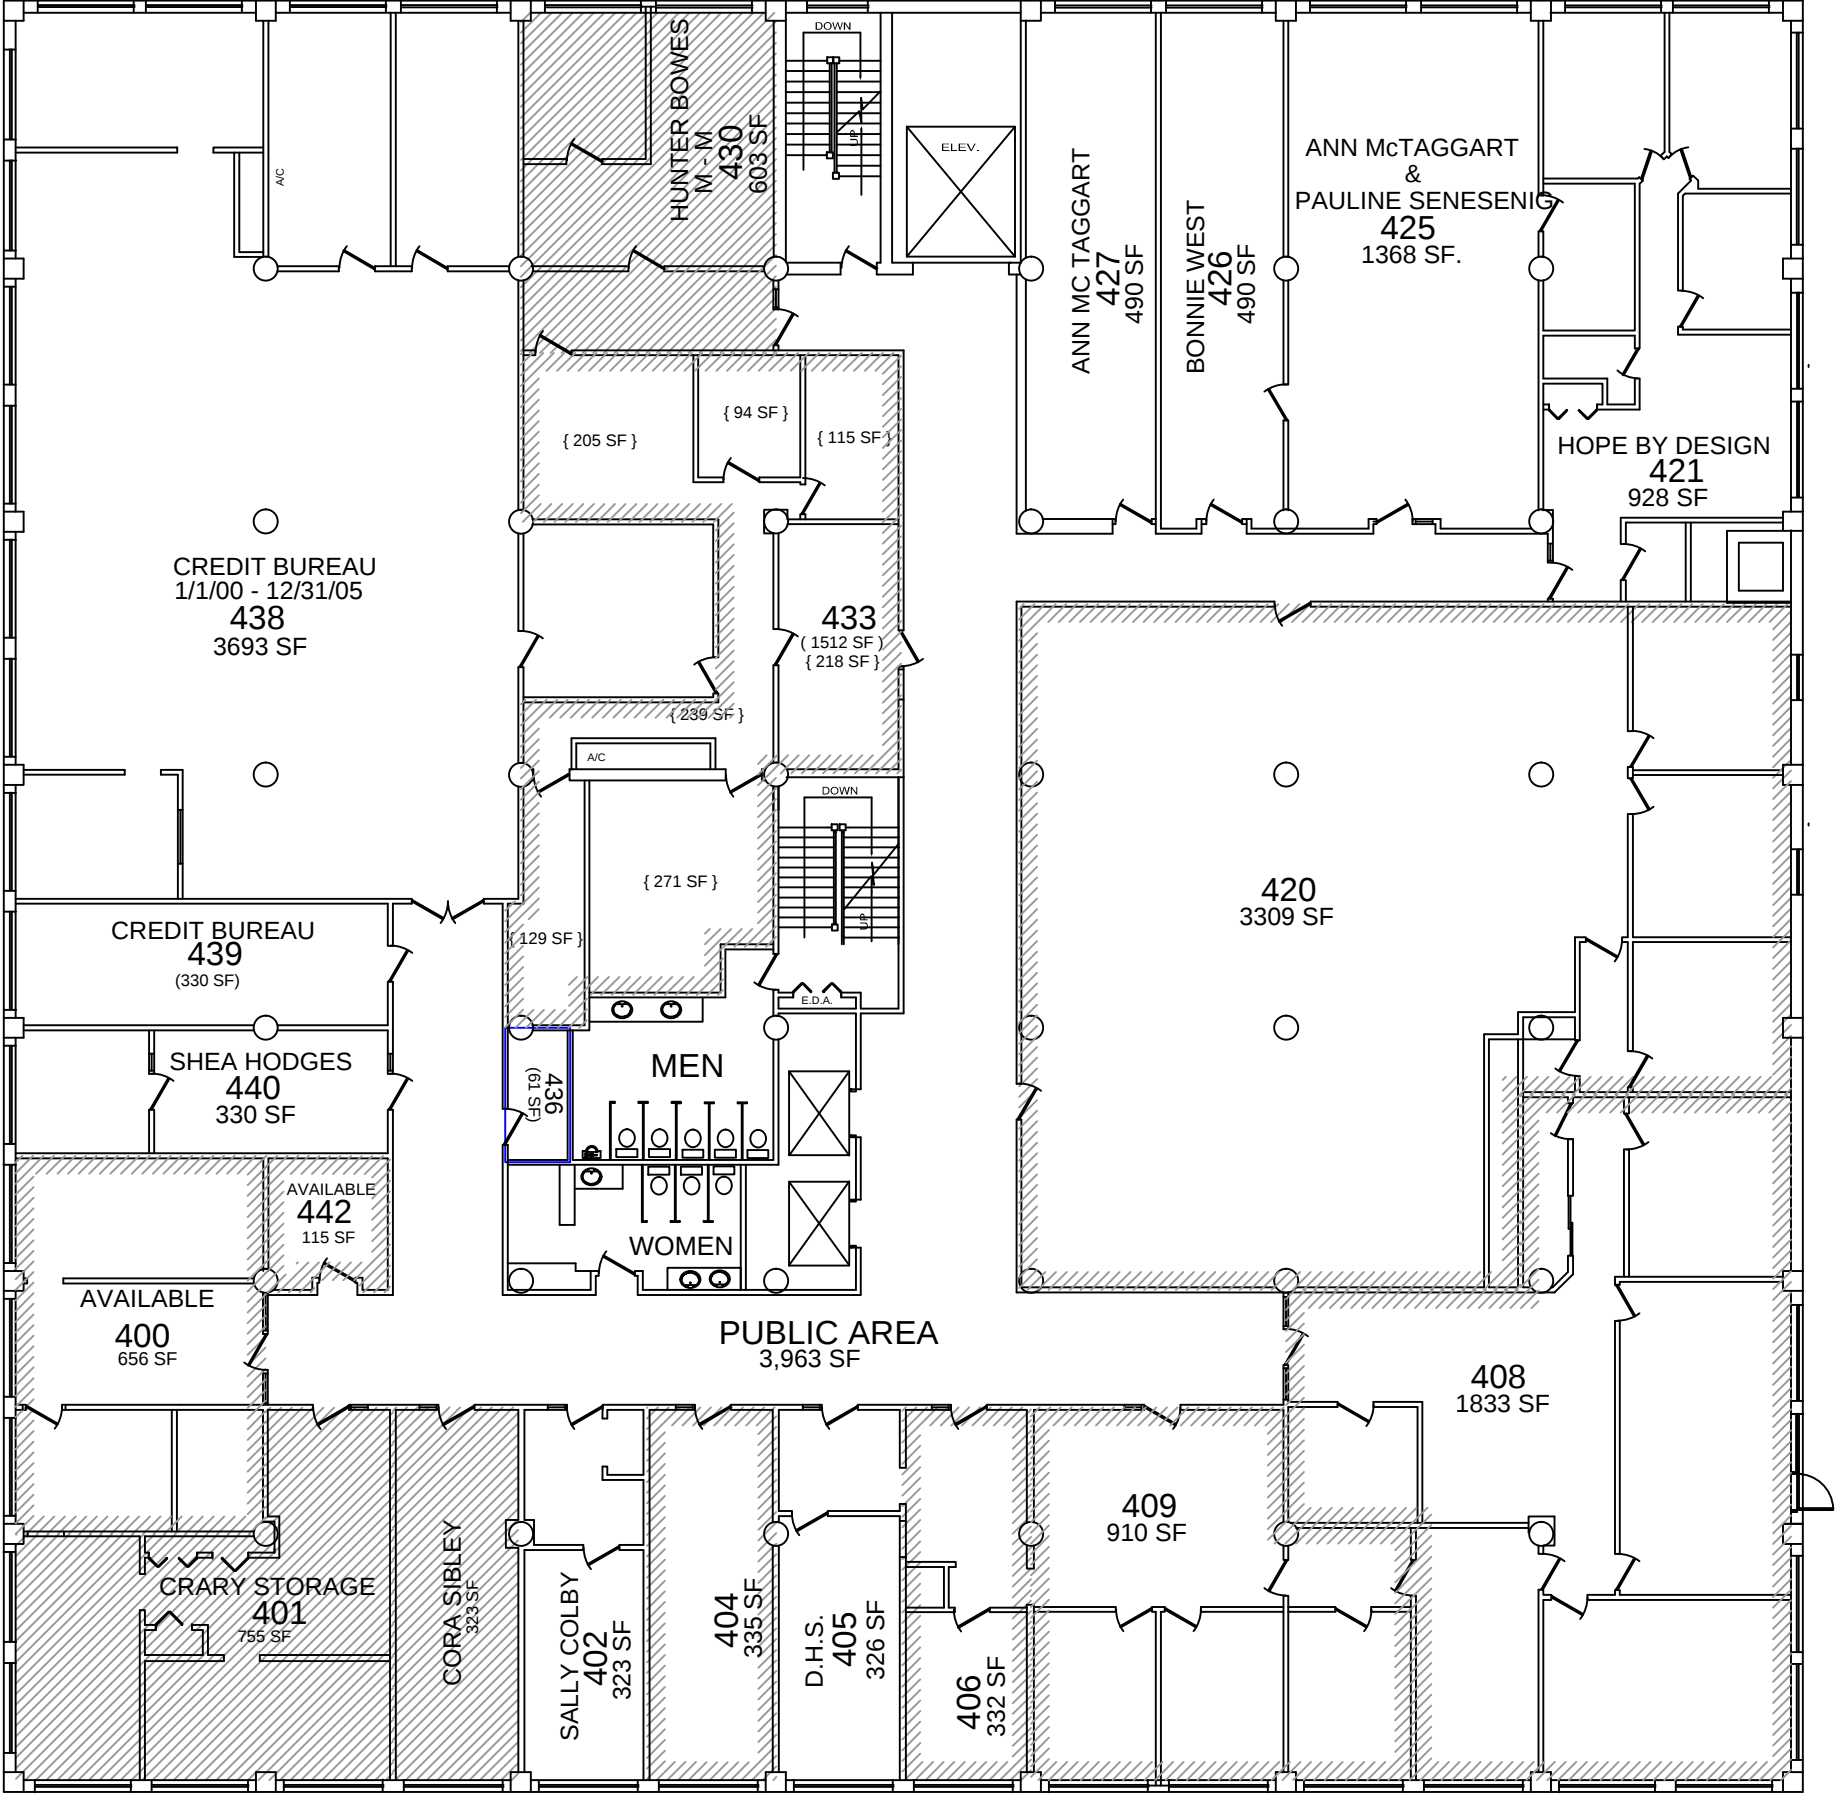

FOURTH FLOOR  
COMMERCE BUILDING  
6TH & NEBRASKA STREET  
SIOUX CITY IOWA

AVAILABLE

Design Services, L.L.C. holds the copy right of all drawings and plans. No part of these drawings or plans may be reproduced or transmitted in any form or by any means electronic or mechanical, including photocopying, recording, or by any information storage and retrieval system, without the prior written permission of Design Services, L.L.C. These drawings and plans are to be used for the construction of one dwelling only. Design Services, L.L.C. is not a licensed engineer or architect and consequently does not provide engineering or architectural services. The drawings and plans are for information provided by the purchaser and therefore Design Services, L.L.C. is not responsible for the effect such information may have in the accuracy of the drawing.

| REVISION SET  | DATE    |
|---------------|---------|
| ORIGINAL SET  | 9/15/03 |
| REVISIONS     |         |
| CHANGED SET 1 | 5/19/04 |
| CHANGED SET 2 |         |
| CHANGED SET 3 |         |
| CHANGED SET 4 |         |
| CHANGED SET 5 |         |

| COMMERCIAL DESIGN               |
|---------------------------------|
| FOURTH FLOOR PLAN               |
| 520 NEBRASKA                    |
| SCALE: AS NOTED                 |
| DRAWN BY: JAL                   |
| SHEET NO. 1 FILE 4TH FLOOR04_05 |

| DRAWING BY:                                                                                   | FOR                                                     |
|-----------------------------------------------------------------------------------------------|---------------------------------------------------------|
| DESIGN SERVICES<br>520 NEBRASKA ST<br>SIOUX CITY, IA 51104<br>712-251-0557 / FAX 712-948-2129 | I.L.D.<br>520 NEBRASKA ST SUITE 233<br>SIOUX CITY, IOWA |

PRINT DATE