


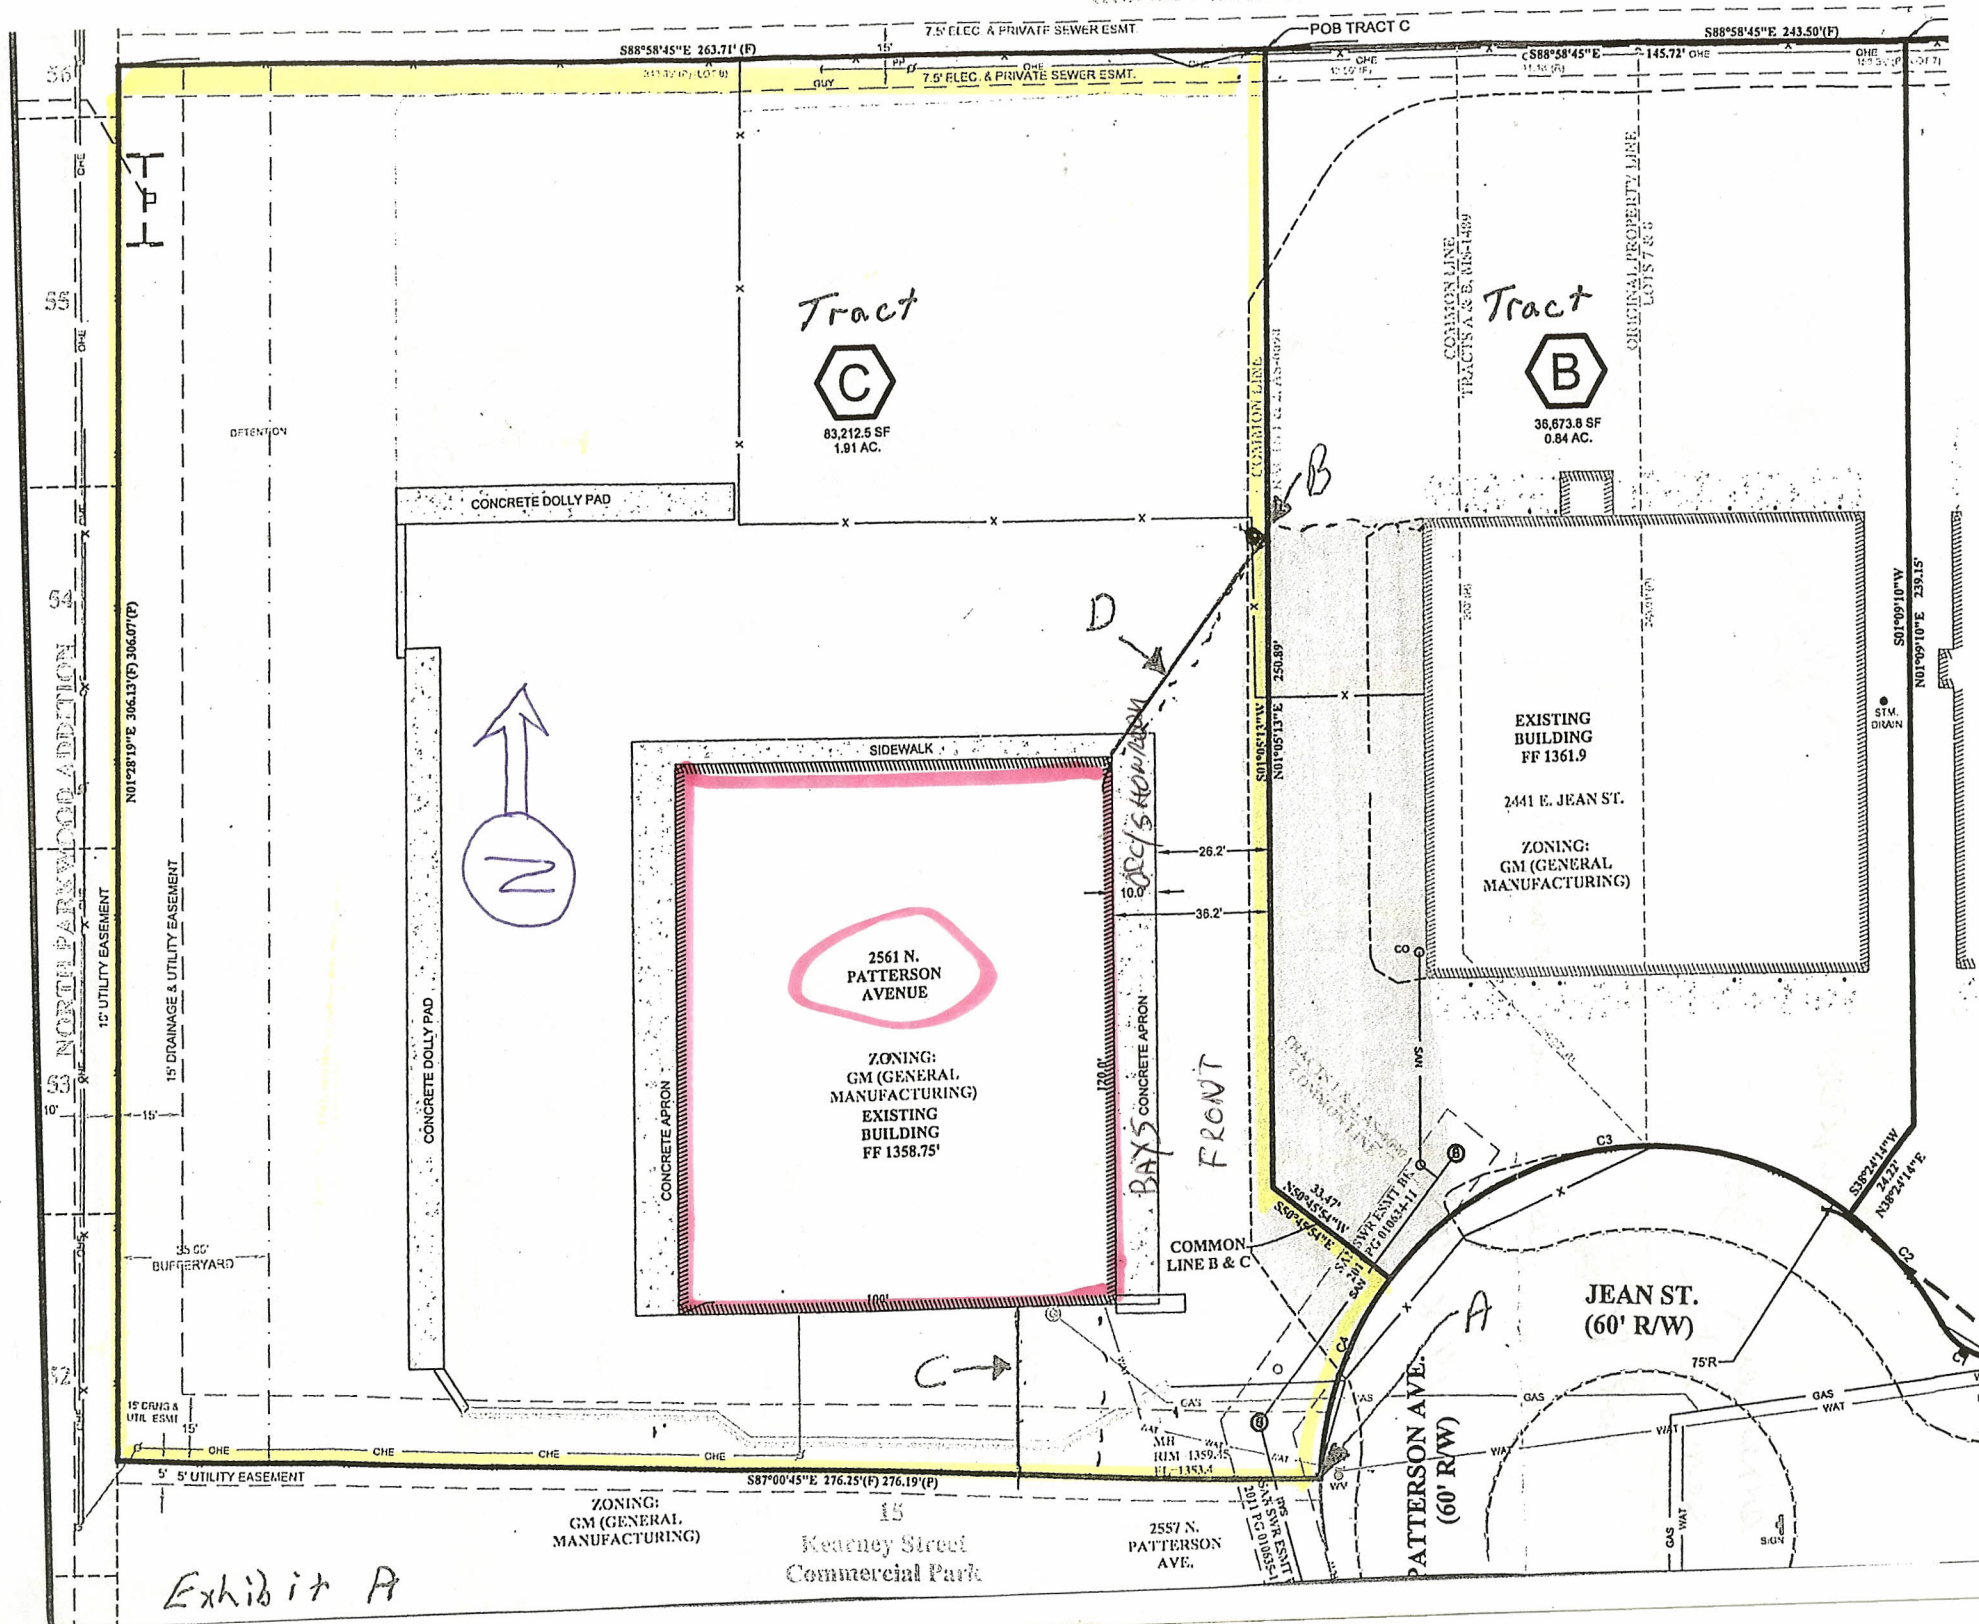


Exhibit A

FRONT

WORKSHEET 10

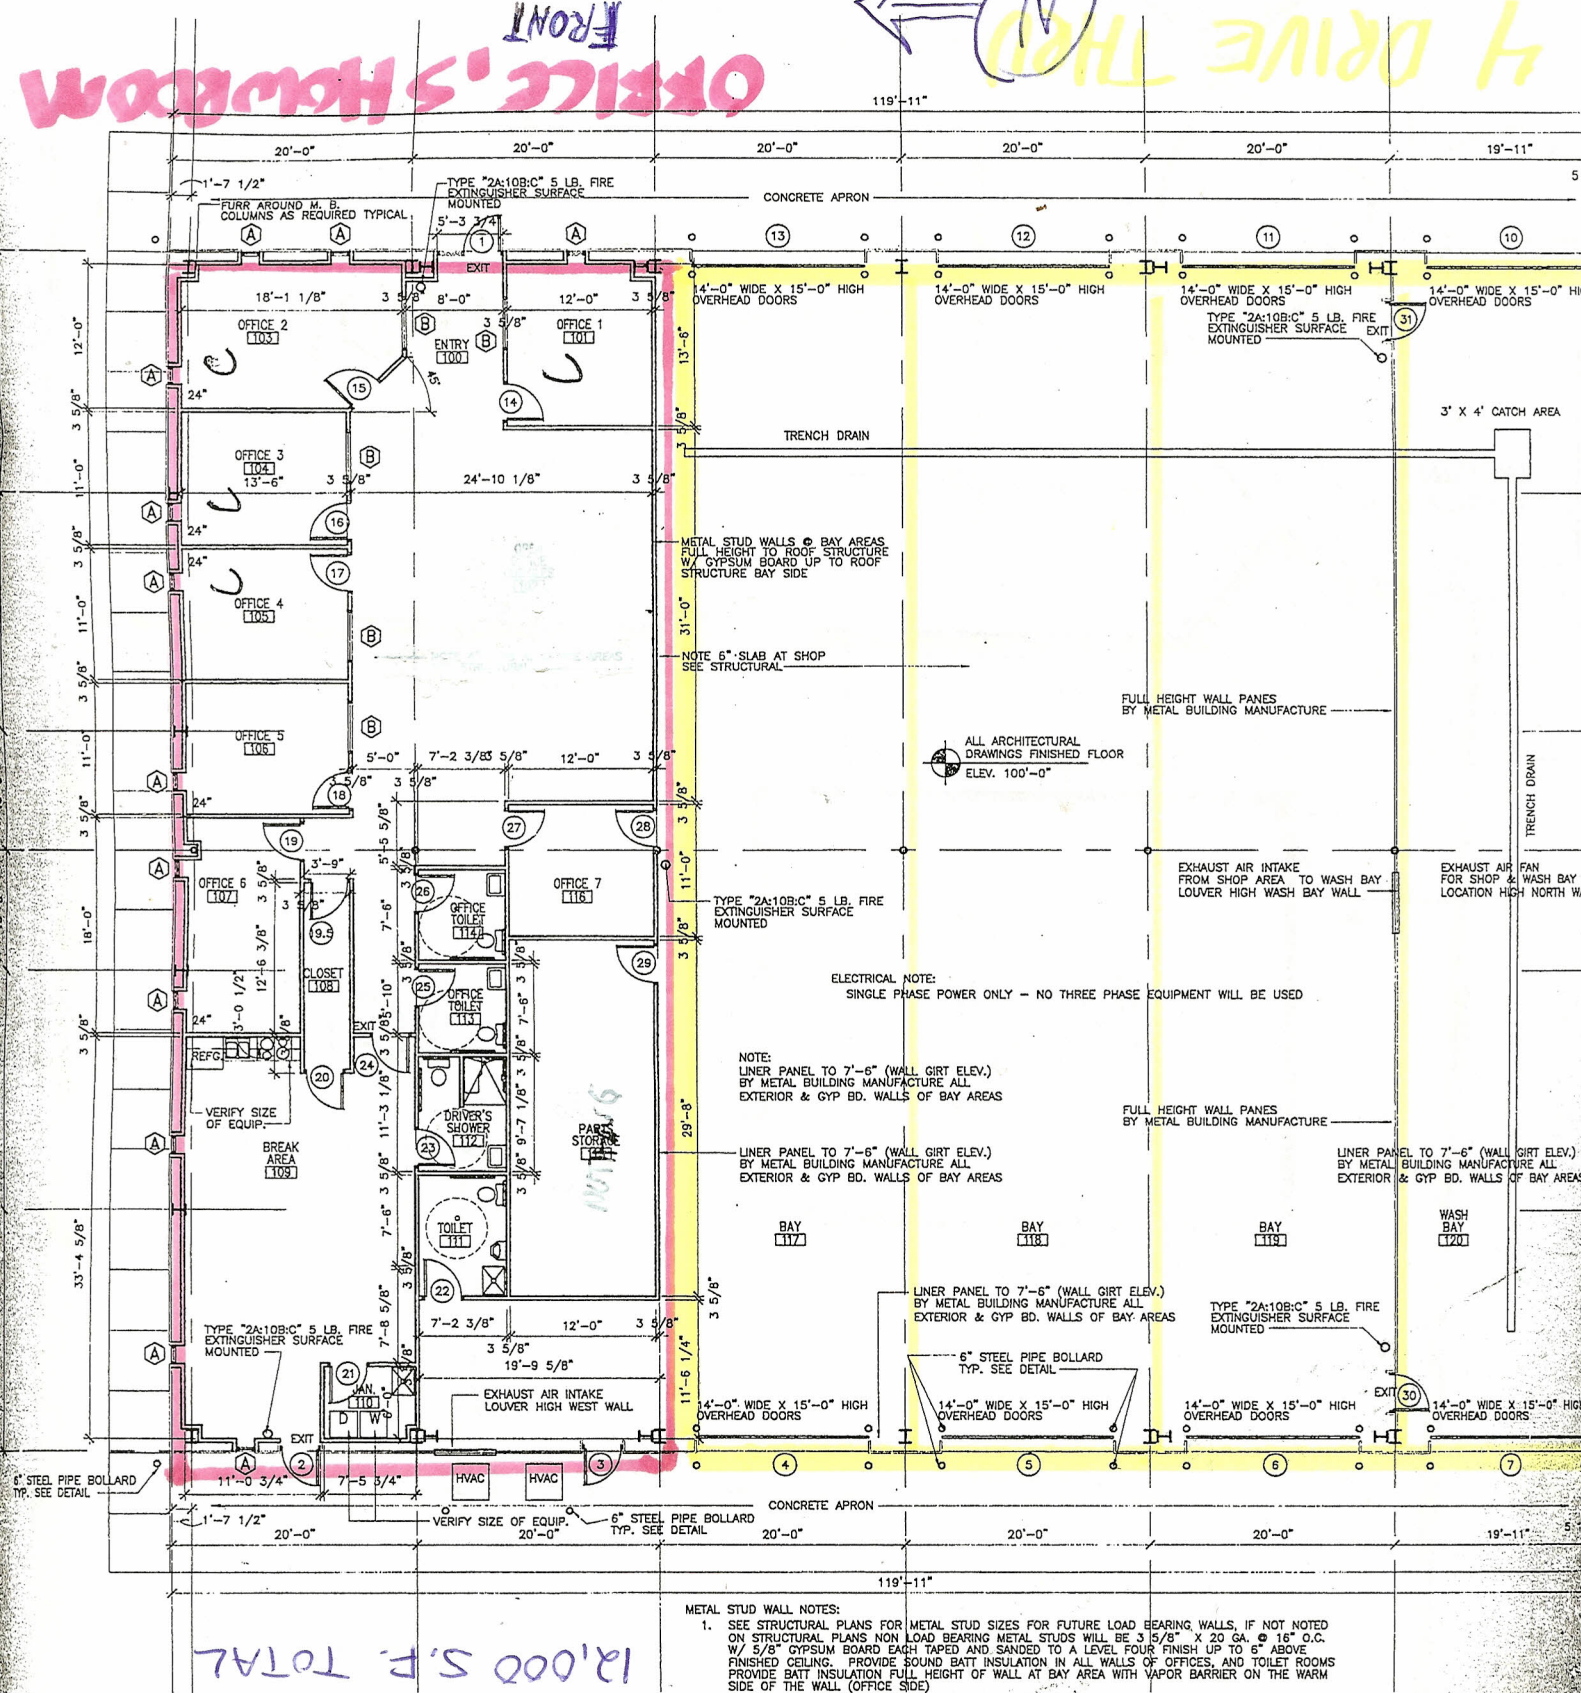

1 FLOOR PLAN
A-2.0 SCALE: 1/8" = 1'-0"



PROJE
NORT