


EXISTS 10'-0" HIGH CA. LNK. FENCE TO RECEIVE NEW FABRIC - SEE NOTE 4...

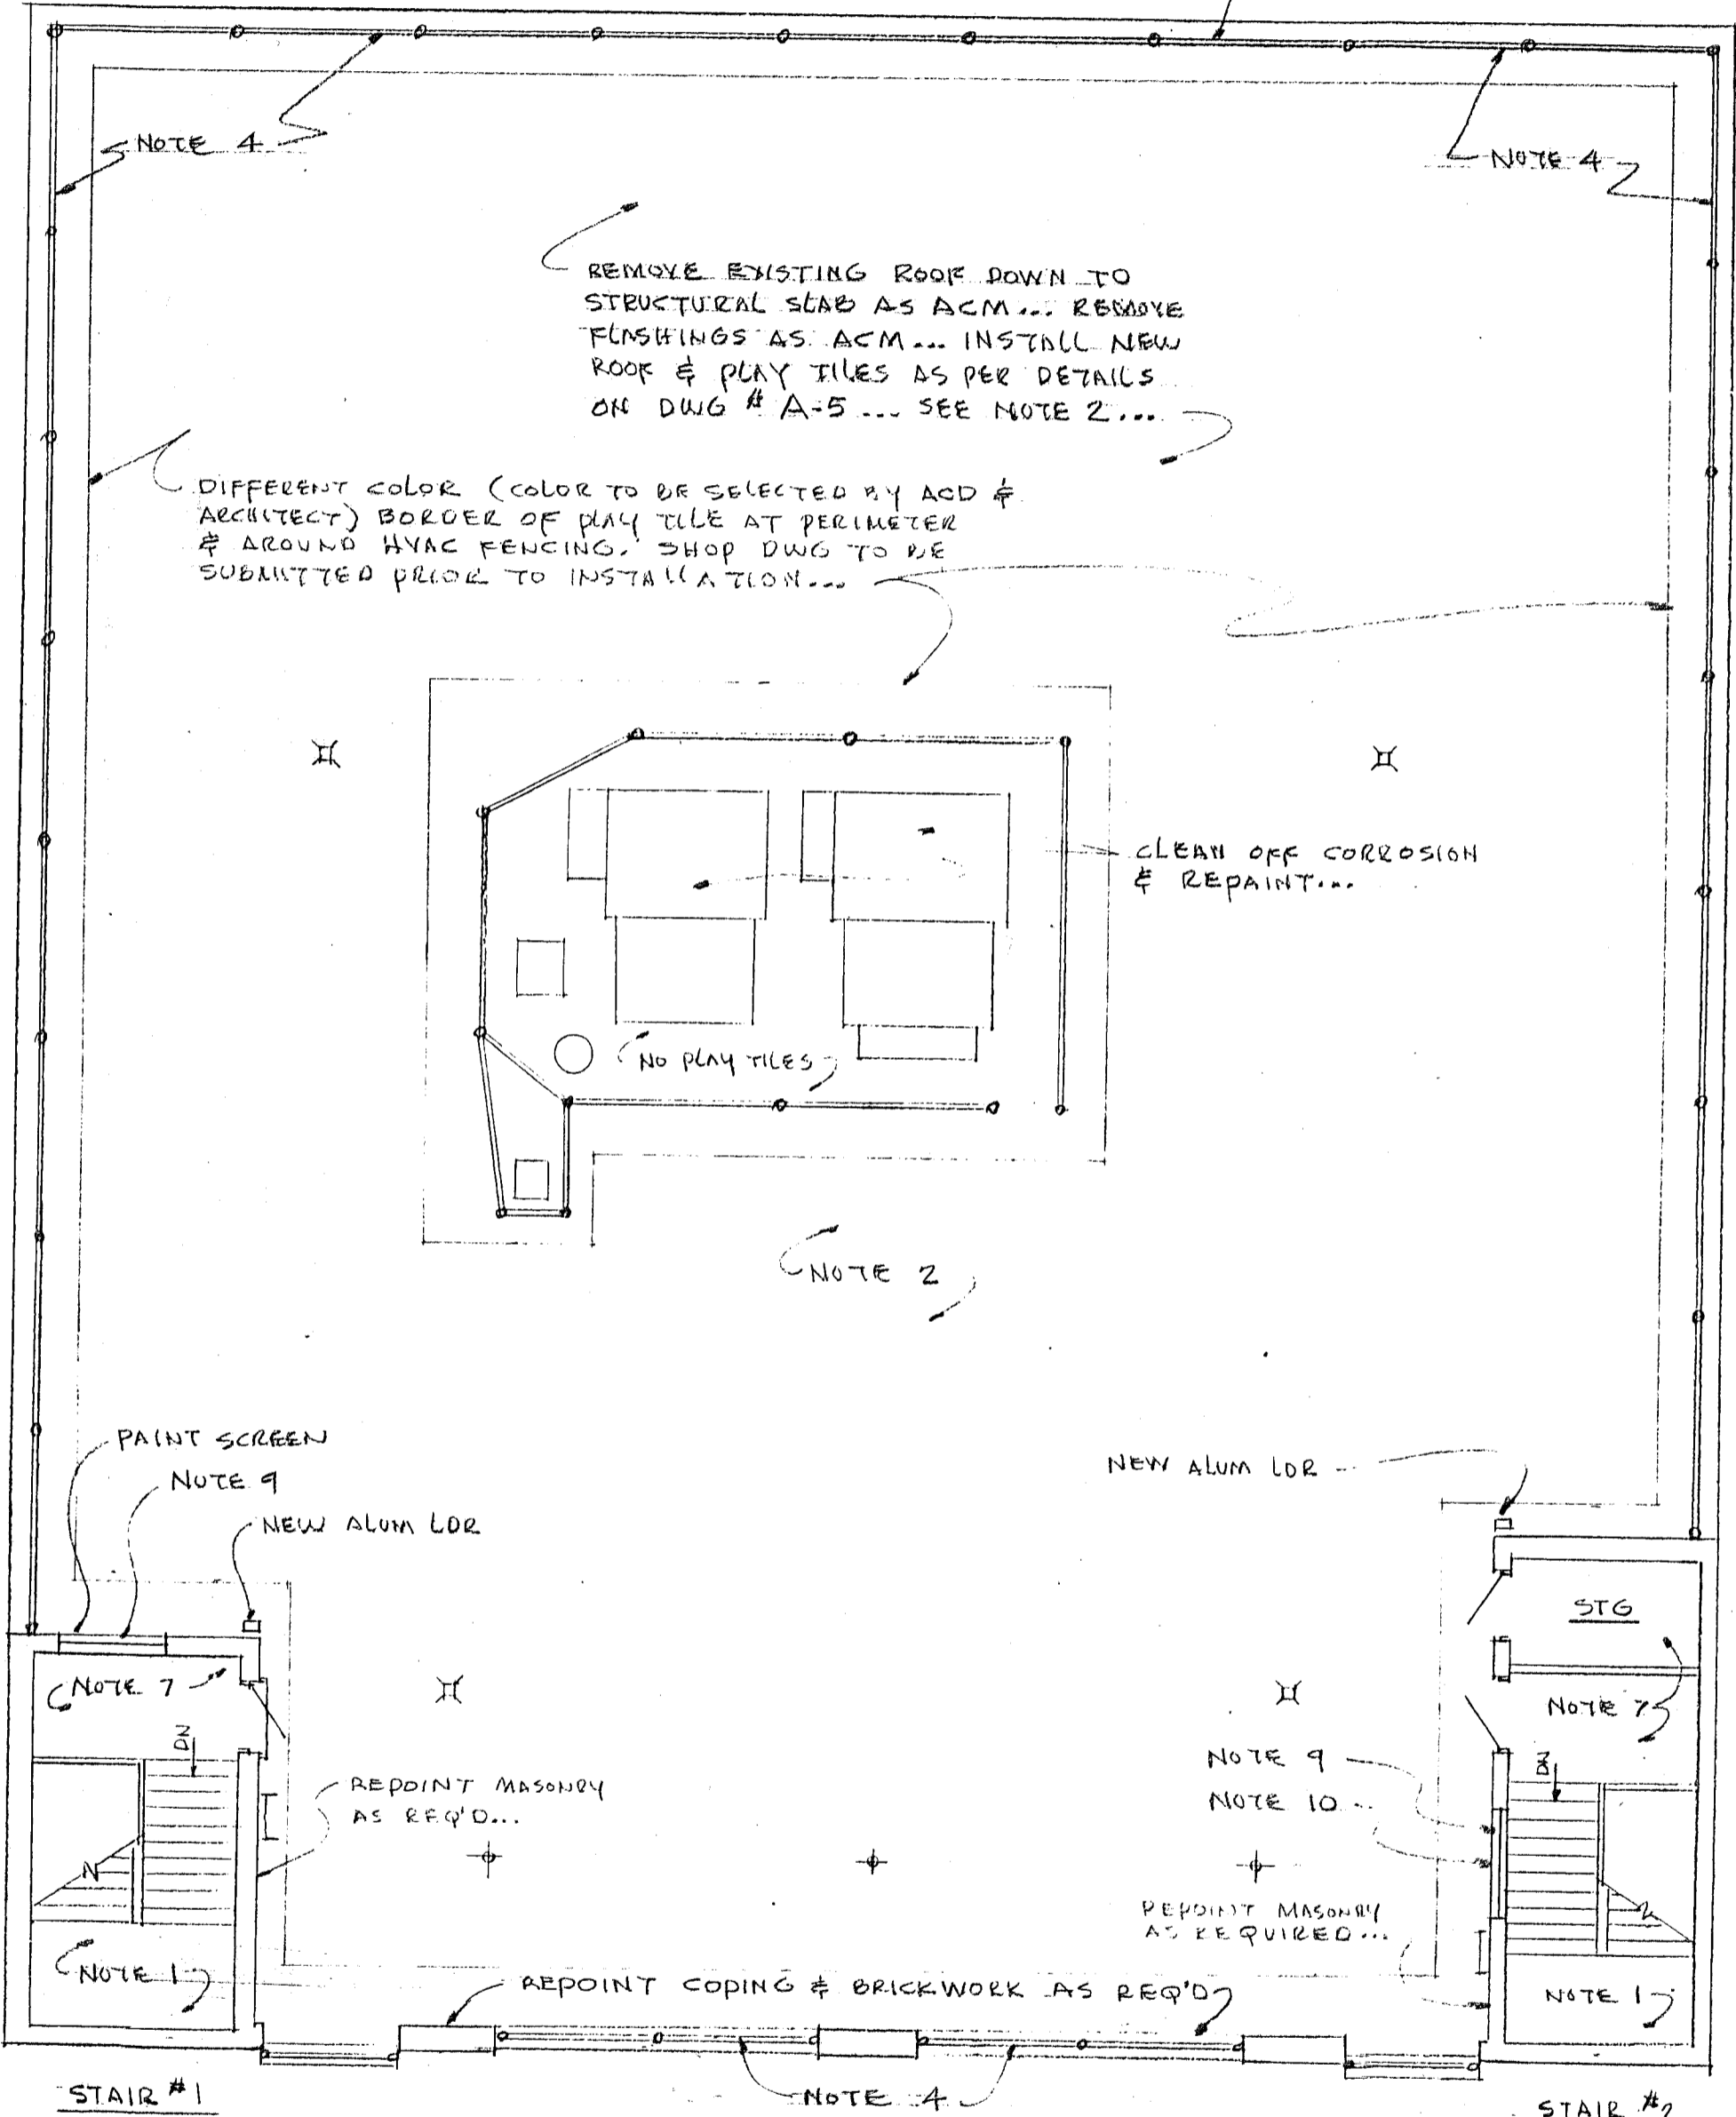


ROOF PLAN

SEE NOTE 6

BULKHEAD HEIGHT FL. TO CLG. = 7'-6"

FOR NOTES 1, 2, 4, 7, 9 & 10 SEE DWG # A-1

ARCHITECTURAL - LANDLORD WORK

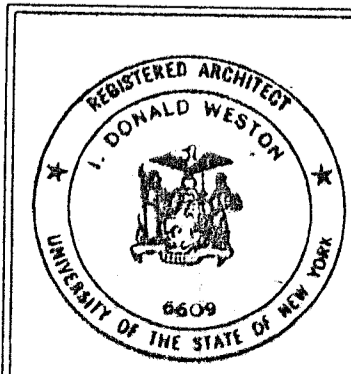

DAY CARE CENTER
77-83 STAGG STREET
BROOKLYN, NEW YORK

MARTYN & DON WESTON
ARCHITECTS
100 REMSEN STREET - BROOKLYN, N.Y.

REV - AUG 19, 1996
REV - JULY 9, 1996
DATE - FEB 16, 1996
SCALE 1/8" = 1'-0"
JOB NO. 3908
DWG. NO. A-4