




|                                  |     |
|----------------------------------|-----|
| Zadeh Construction Group         |     |
| TITLE:<br>890 Gentry Way Project |     |
| DWG. NO.<br>1st Floor Layout     | REV |
| SHEET 1 OF 1                     |     |

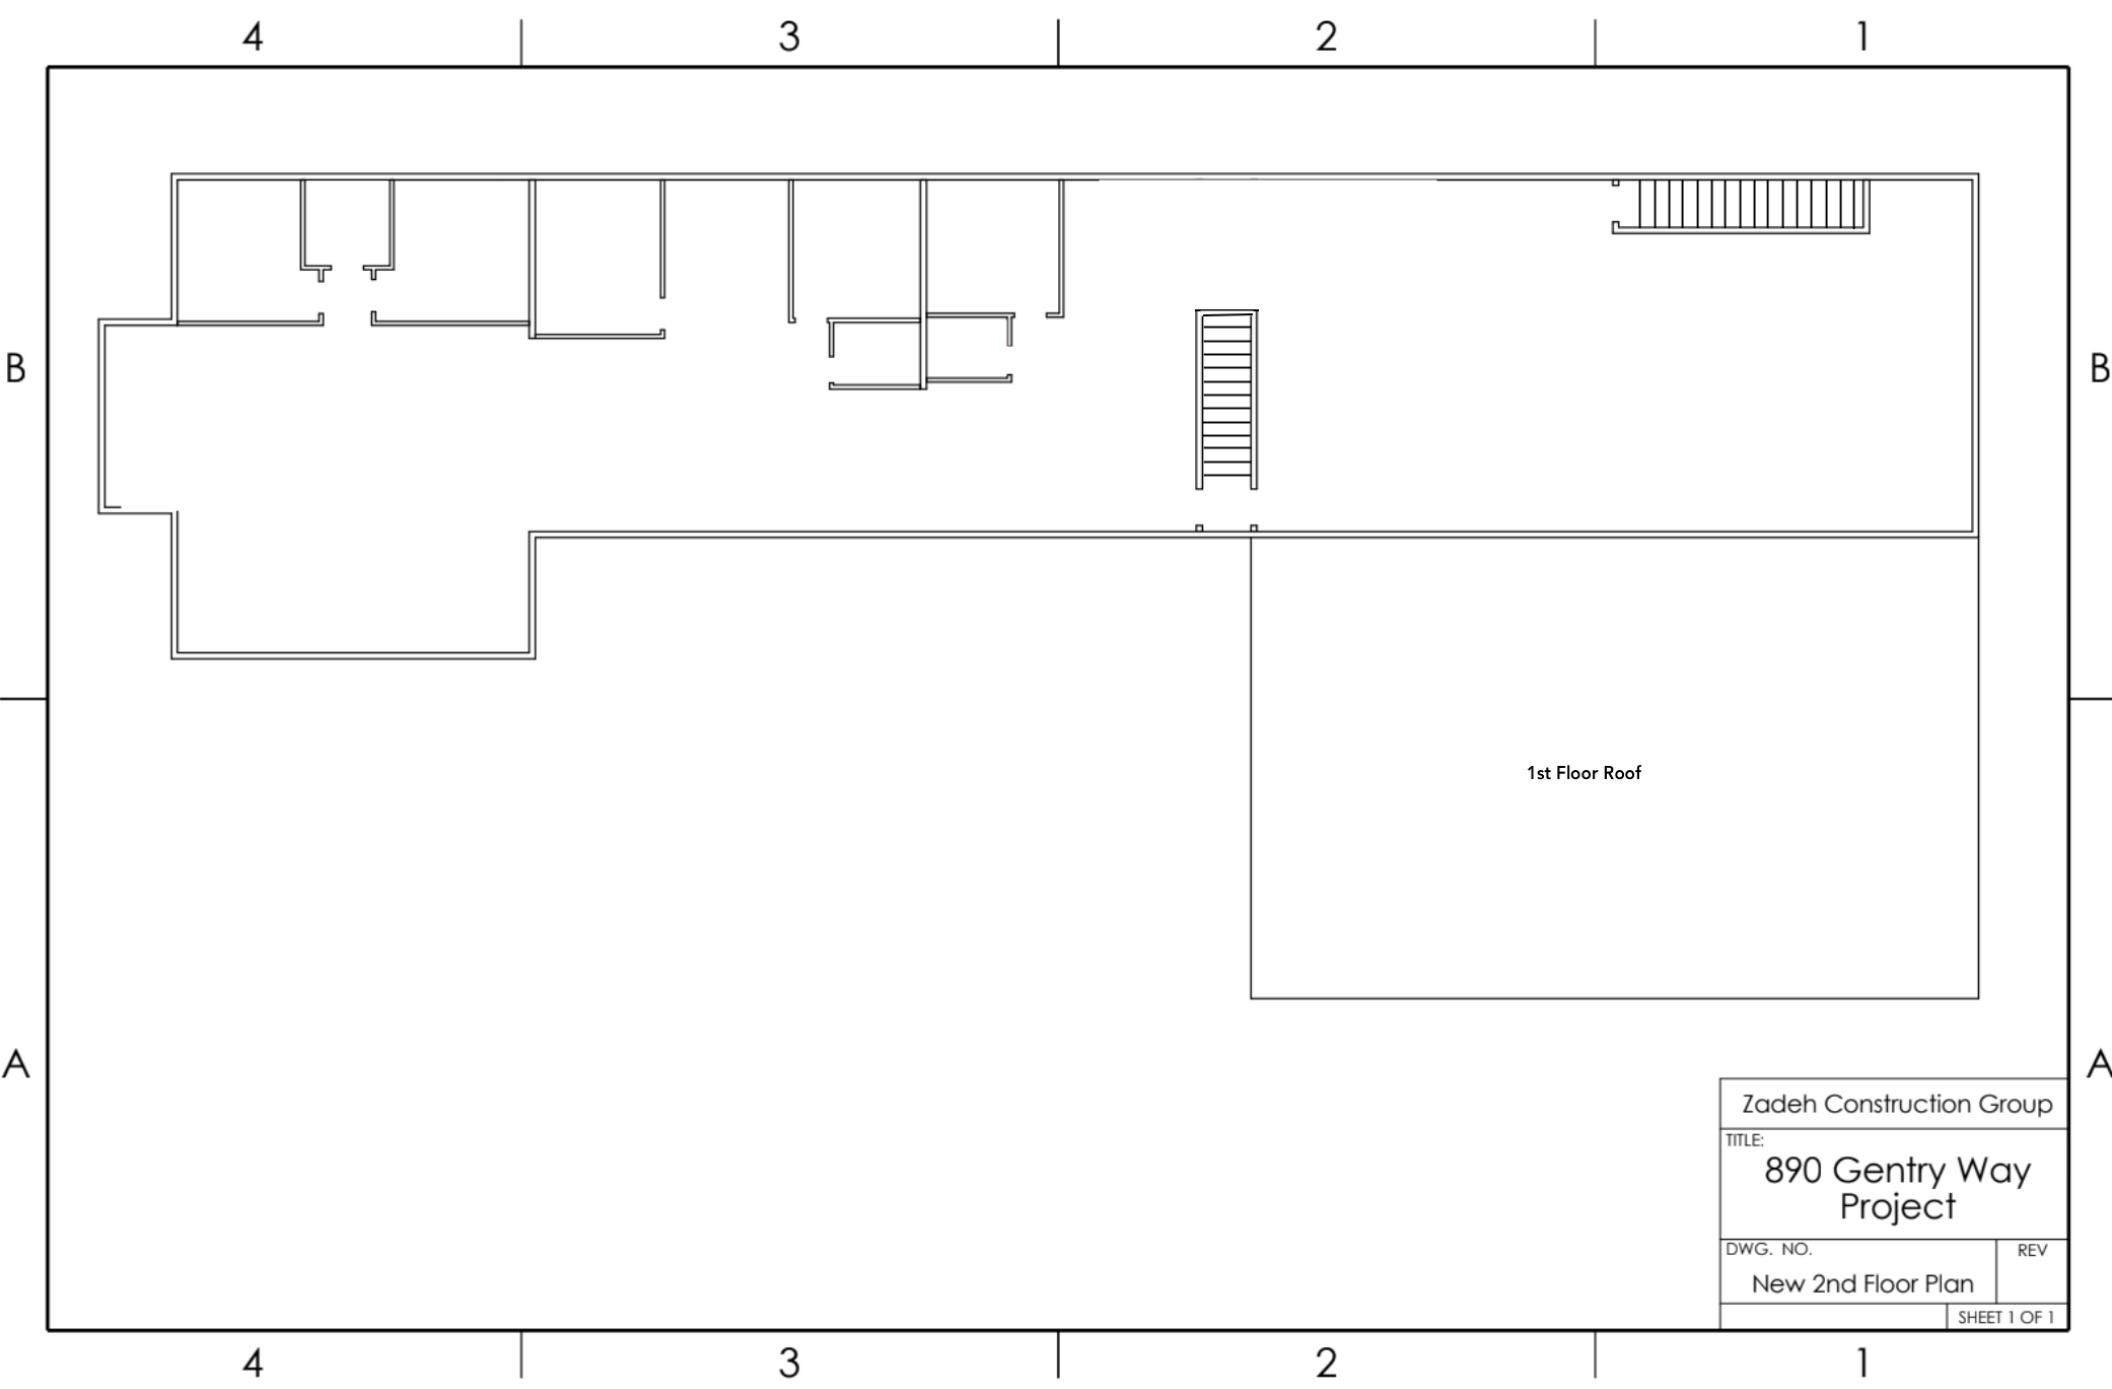

|                                     |     |
|-------------------------------------|-----|
| Zadeh Construction Group            |     |
| TITLE:<br>890 Gentry Way<br>Project |     |
| DWG. NO.<br>New 2nd Floor Plan      | REV |
| SHEET 1 OF 1                        |     |