


The designer retains all copyrights, all common law, statutory and other reserved rights for all drawings, specifications and documents prepared by the designer. These drawings, specifications and documents are for use solely with respect to the project. They are not to be used by the Owner, Contractor, any Sub-Contractor, or material or equipment supplier on any other project, or for additions to this project, without the specific written consent of the designer.

OWNER	EXXEL OUTDOORS

FOR REVIEW PURPOSES ONLY

ALL DIMENSIONS ARE APPROXIMATE AND SHALL BE VERIFIED IN FIELD.

PROJECT
EXXEL OUTDOORS
OFFICE RENOVATION
1 INTERNATIONAL COURT,
BROOMFIELD, COLORADO

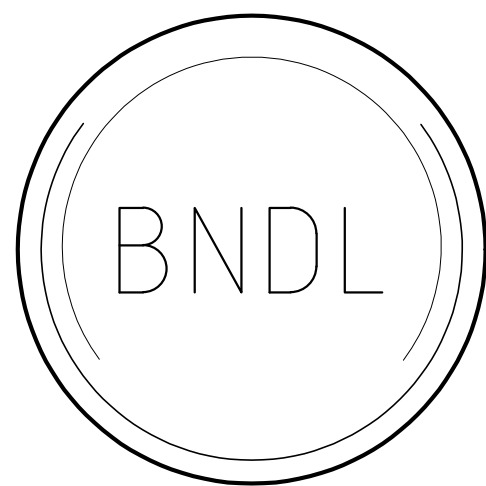


TITLE
PROPOSED 1ST
FLOOR PLAN

SCALE
1/8" = 1'-0"

SHEET NUMBER

A-101

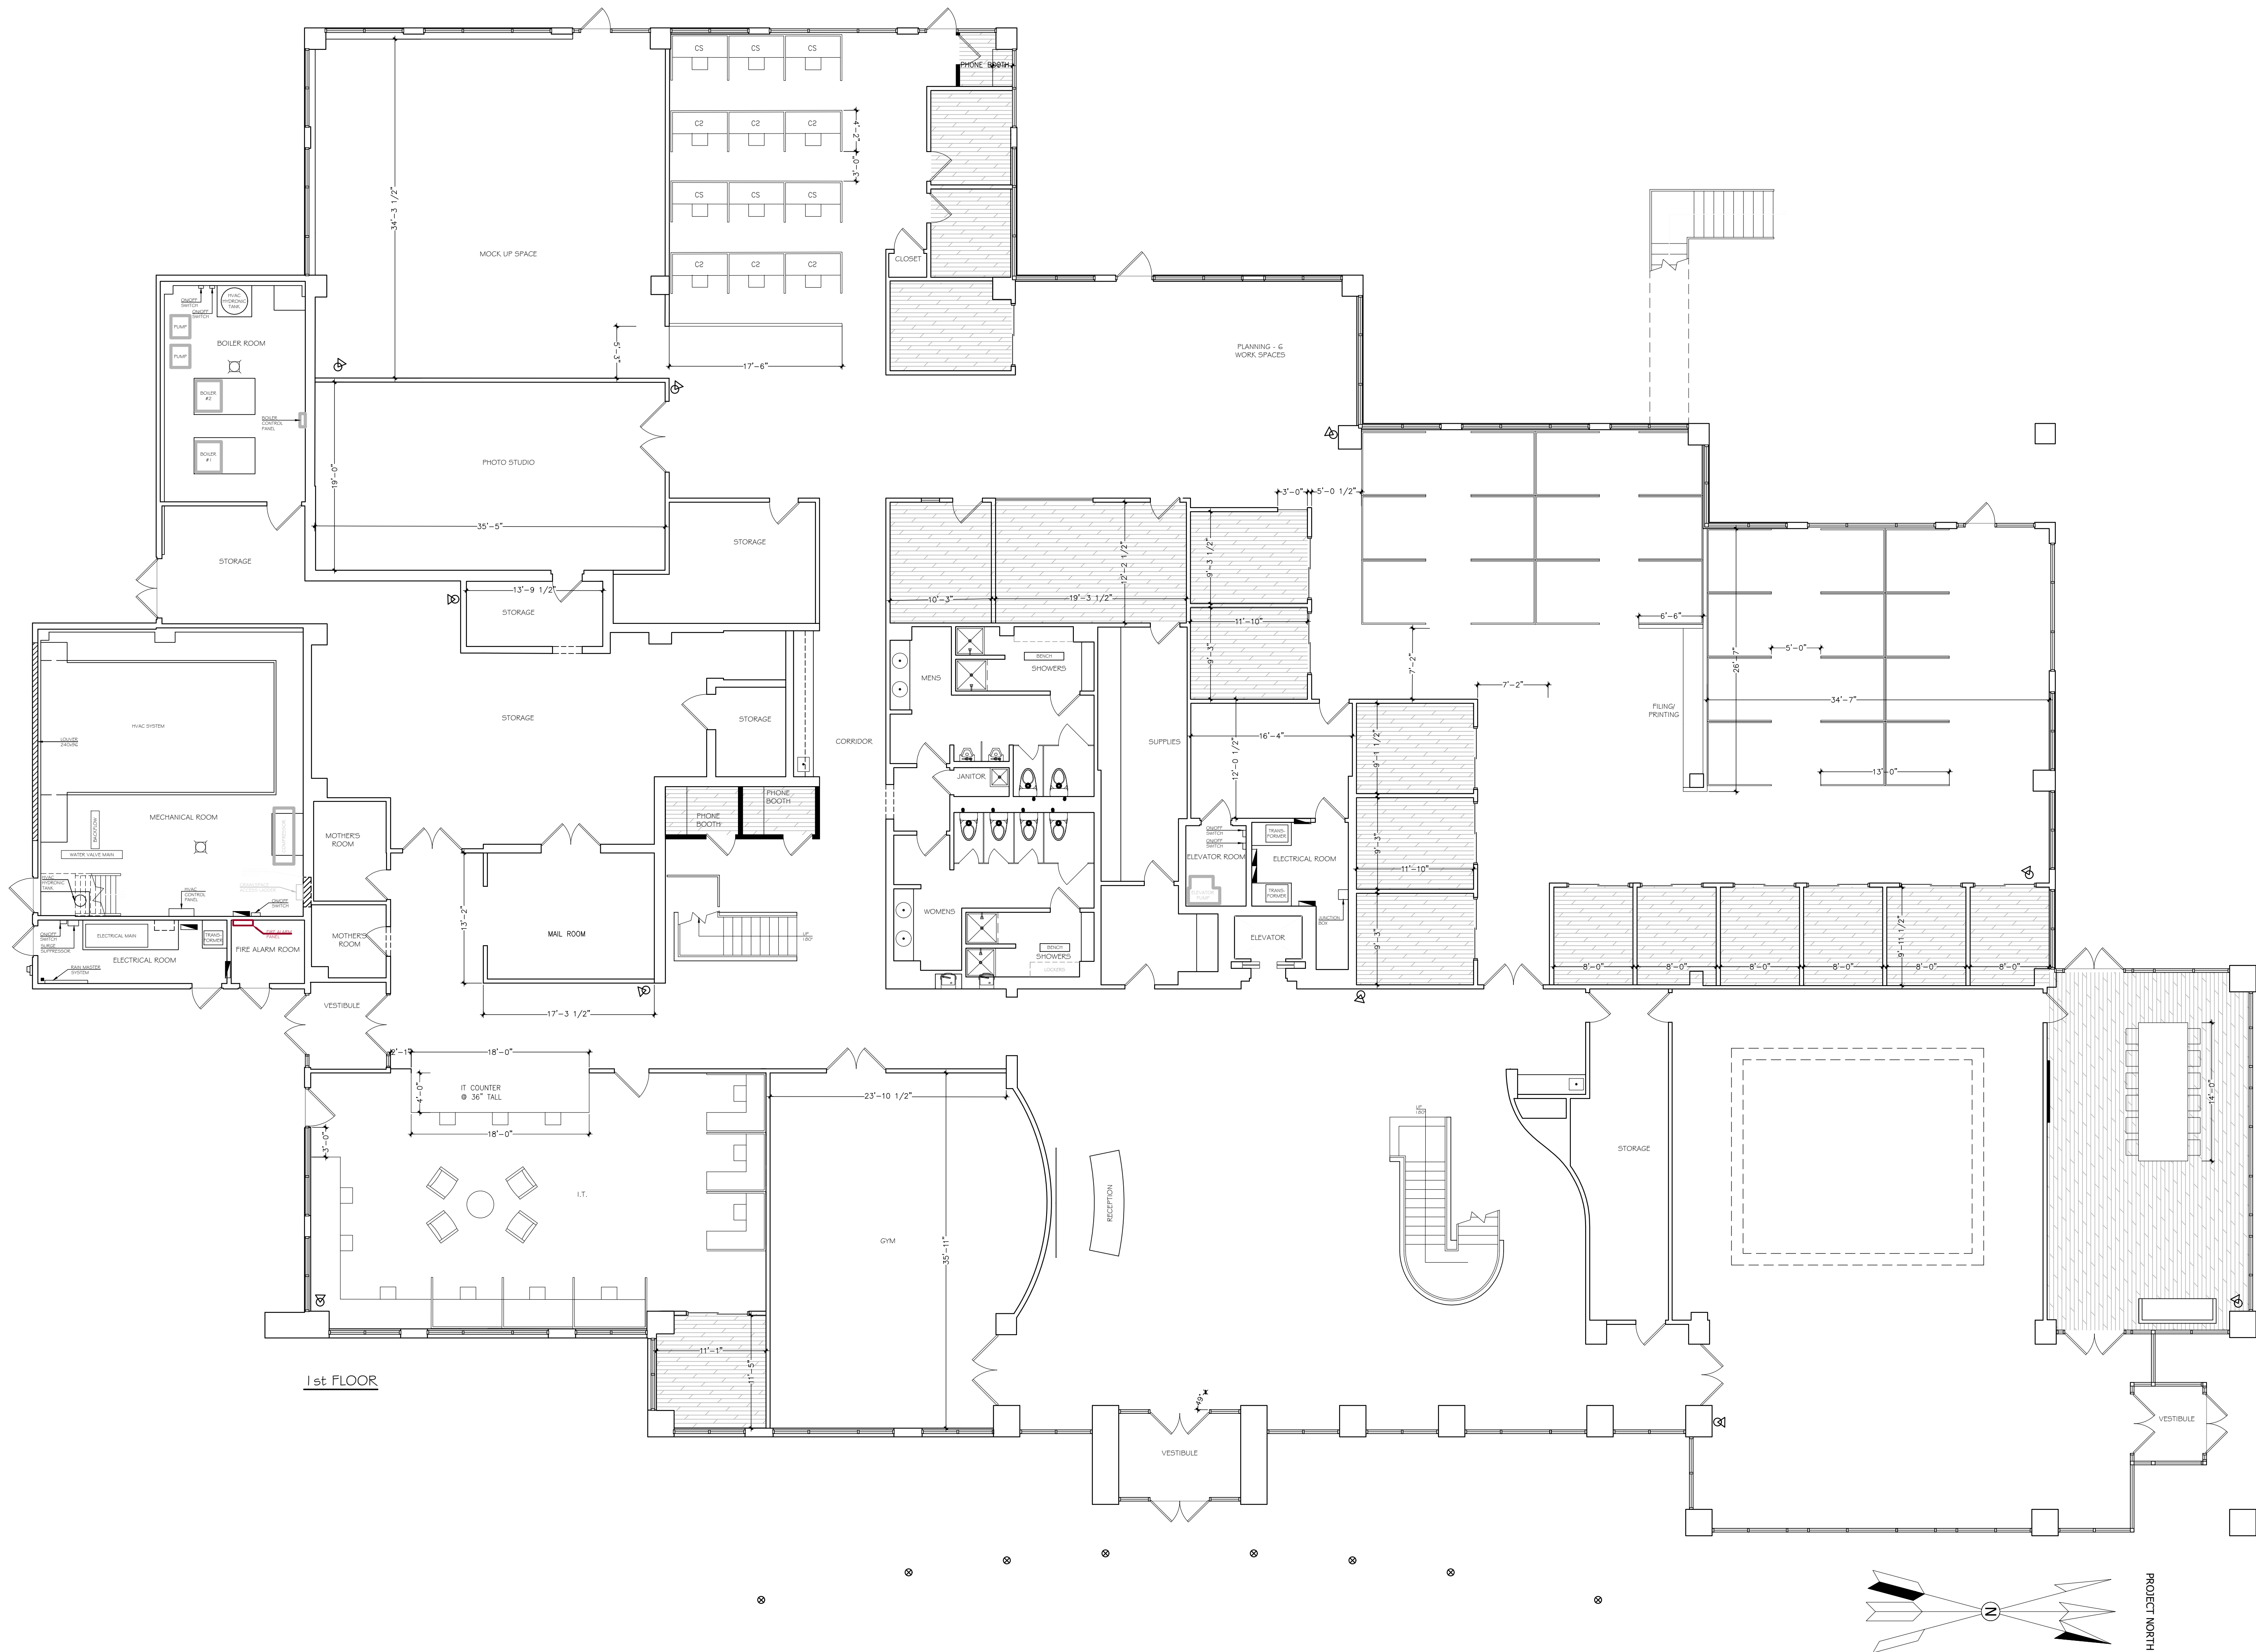

PROPOSED FIRST FLOOR PLAN

The designer retains all copyrights, all common law, statutory and other reserved rights for all drawings, specifications and documents prepared by the designer. These drawings, specifications and documents are for use solely with respect to the project. They are not to be used by the Owner, Contractor, any Sub-Contractor, or material or equipment supplier on any other project, or for additions to this project, without the specific written consent of the designer.


OWNER	EXXEL OUTDOORS

FOR REVIEW PURPOSES ONLY

ALL DIMENSIONS ARE APPROXIMATE AND SHALL BE VERIFIED IN FIELD.

PROJECT

EXXEL OUTDOORS
OFFICE RENOVATION
1 INTERNATIONAL COURT,
BROOMFIELD, COLORADO

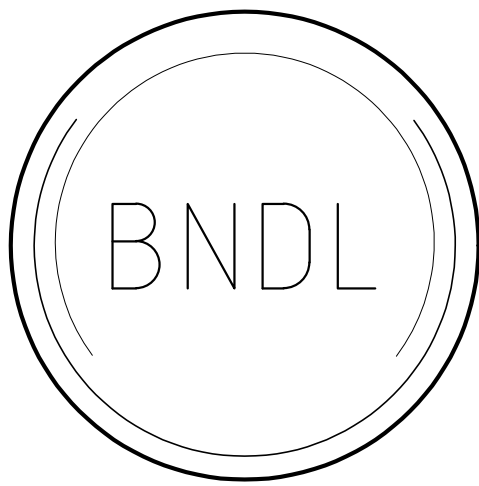

TITLE



2ND
FLOOR PLAN

SCALE

1/8" = 1'-0"

SHEET NUMBER

A-102

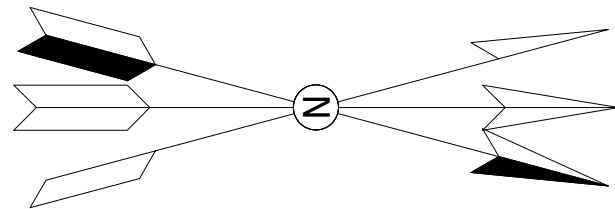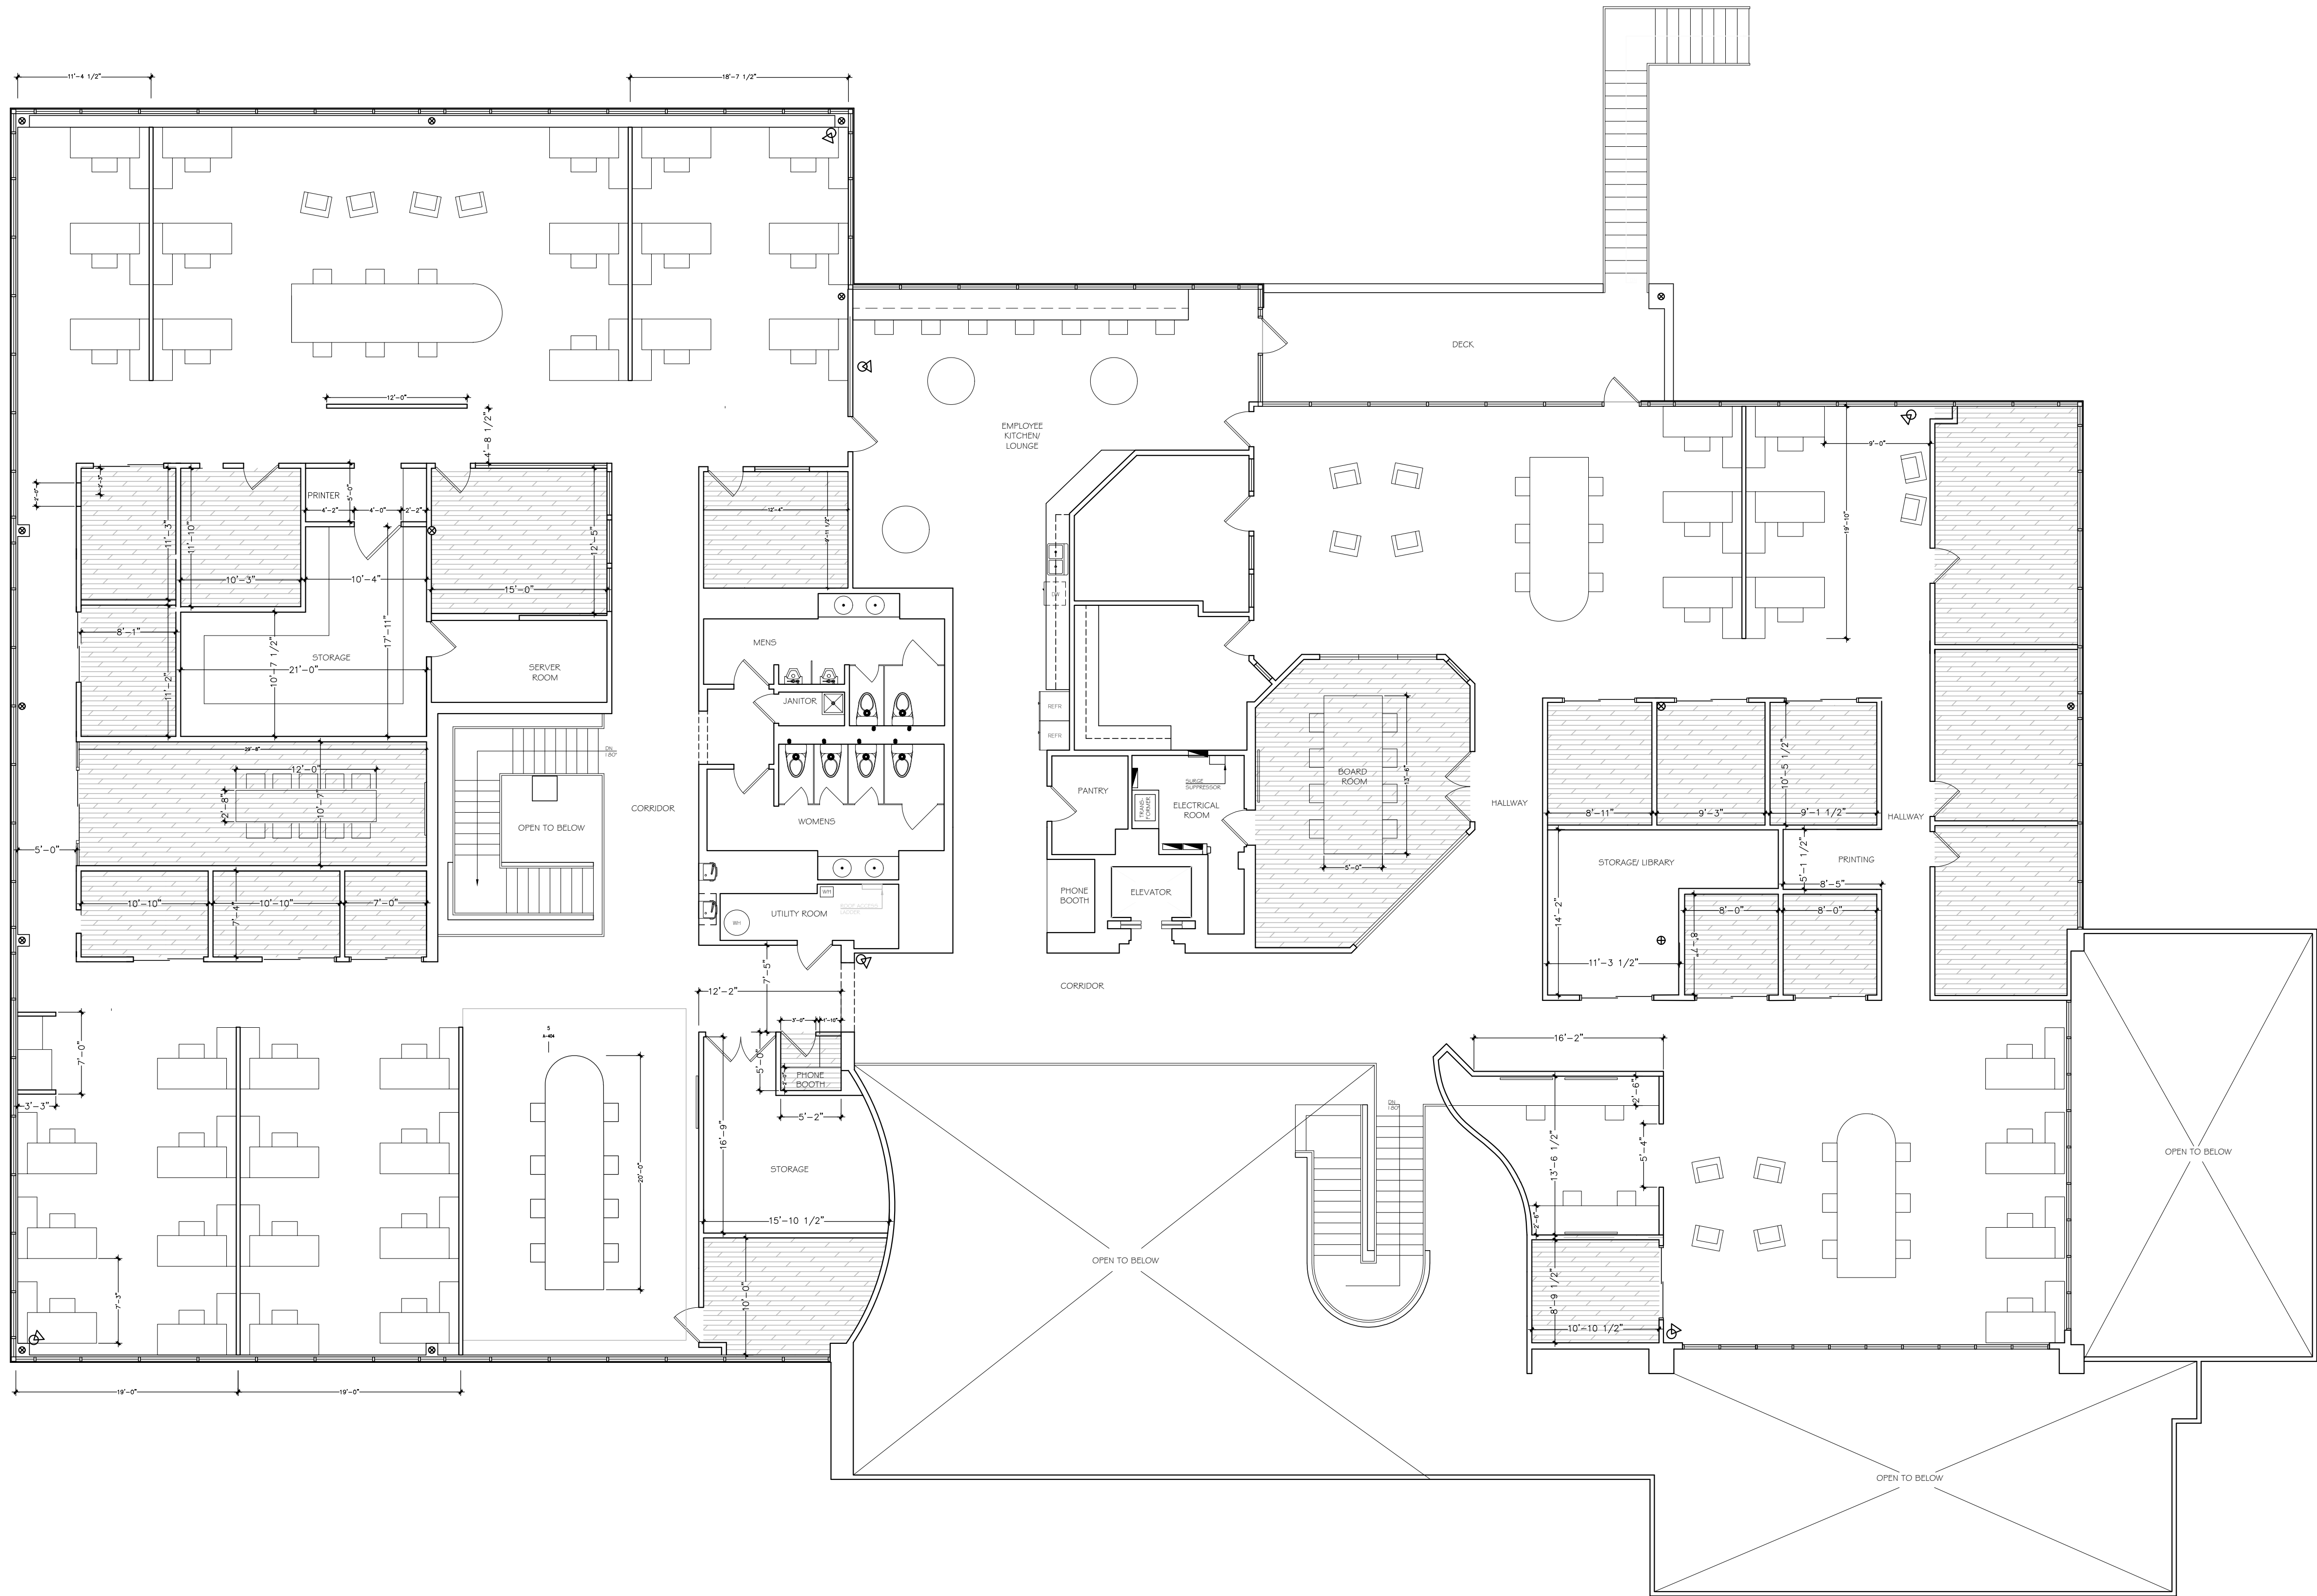

PROJECT NORTH

SECOND FLOOR PLAN

1